


Legend

-

1inch = 0.9 Miles

Scale for inside Pages:
1inch = 254 Feet

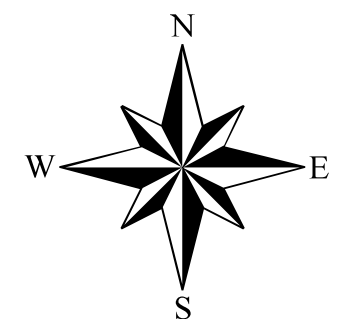

This information is provided with the understanding that the conclusions drawn from such information are solely the responsibility of the user. The GIS data is not a legal representation of the features depicted, and any assumption of the legal status of this data is hereby disclaimed. All Utilities should be verified in the field.

December 2011 - JB

Sewer Distribution Map Grid City of Panama City (North)

Legend

#

Map Number

City of Panama City Limits

Outside City Limits

Major Road



Minor Road

Alley

PC/Private

Private

Trail

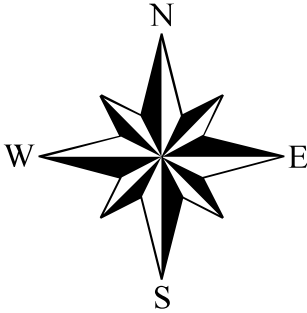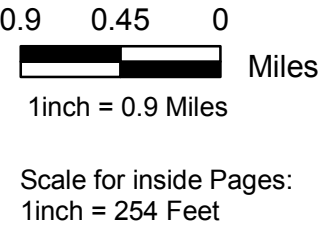


This information is provided with the understanding that the conclusions drawn from such information are solely the responsibility of the user. The GIS data is not a legal representation of the features depicted, and any assumption of the legal status of this data is hereby disclaimed. All Utilities should be verified in the field.

1,2,3 & 4

Sewer Distribution Features


-  Lift Station
-  Sewer Valve
-  Manhole
-  Sewer Outfall
-  Gravity Main
-  Force Main
-  Major Road
-  Minor Road
-  Alley
-  PC/Private
-  Private
-  Trail
-  Railroad
-  Parcels
-  City of Panama City Limits
-  Outside City Limits

400 200 0
Feet

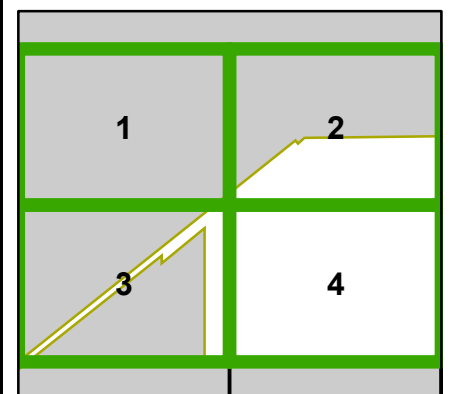


This information is provided with the understanding that the conclusions drawn from such information are solely the responsibility of the user. The GIS data is not a legal representation of the features depicted, and any assumption of the legal status of this data is hereby disclaimed. All Utilities should be verified in the field.

Dec 20, 2011

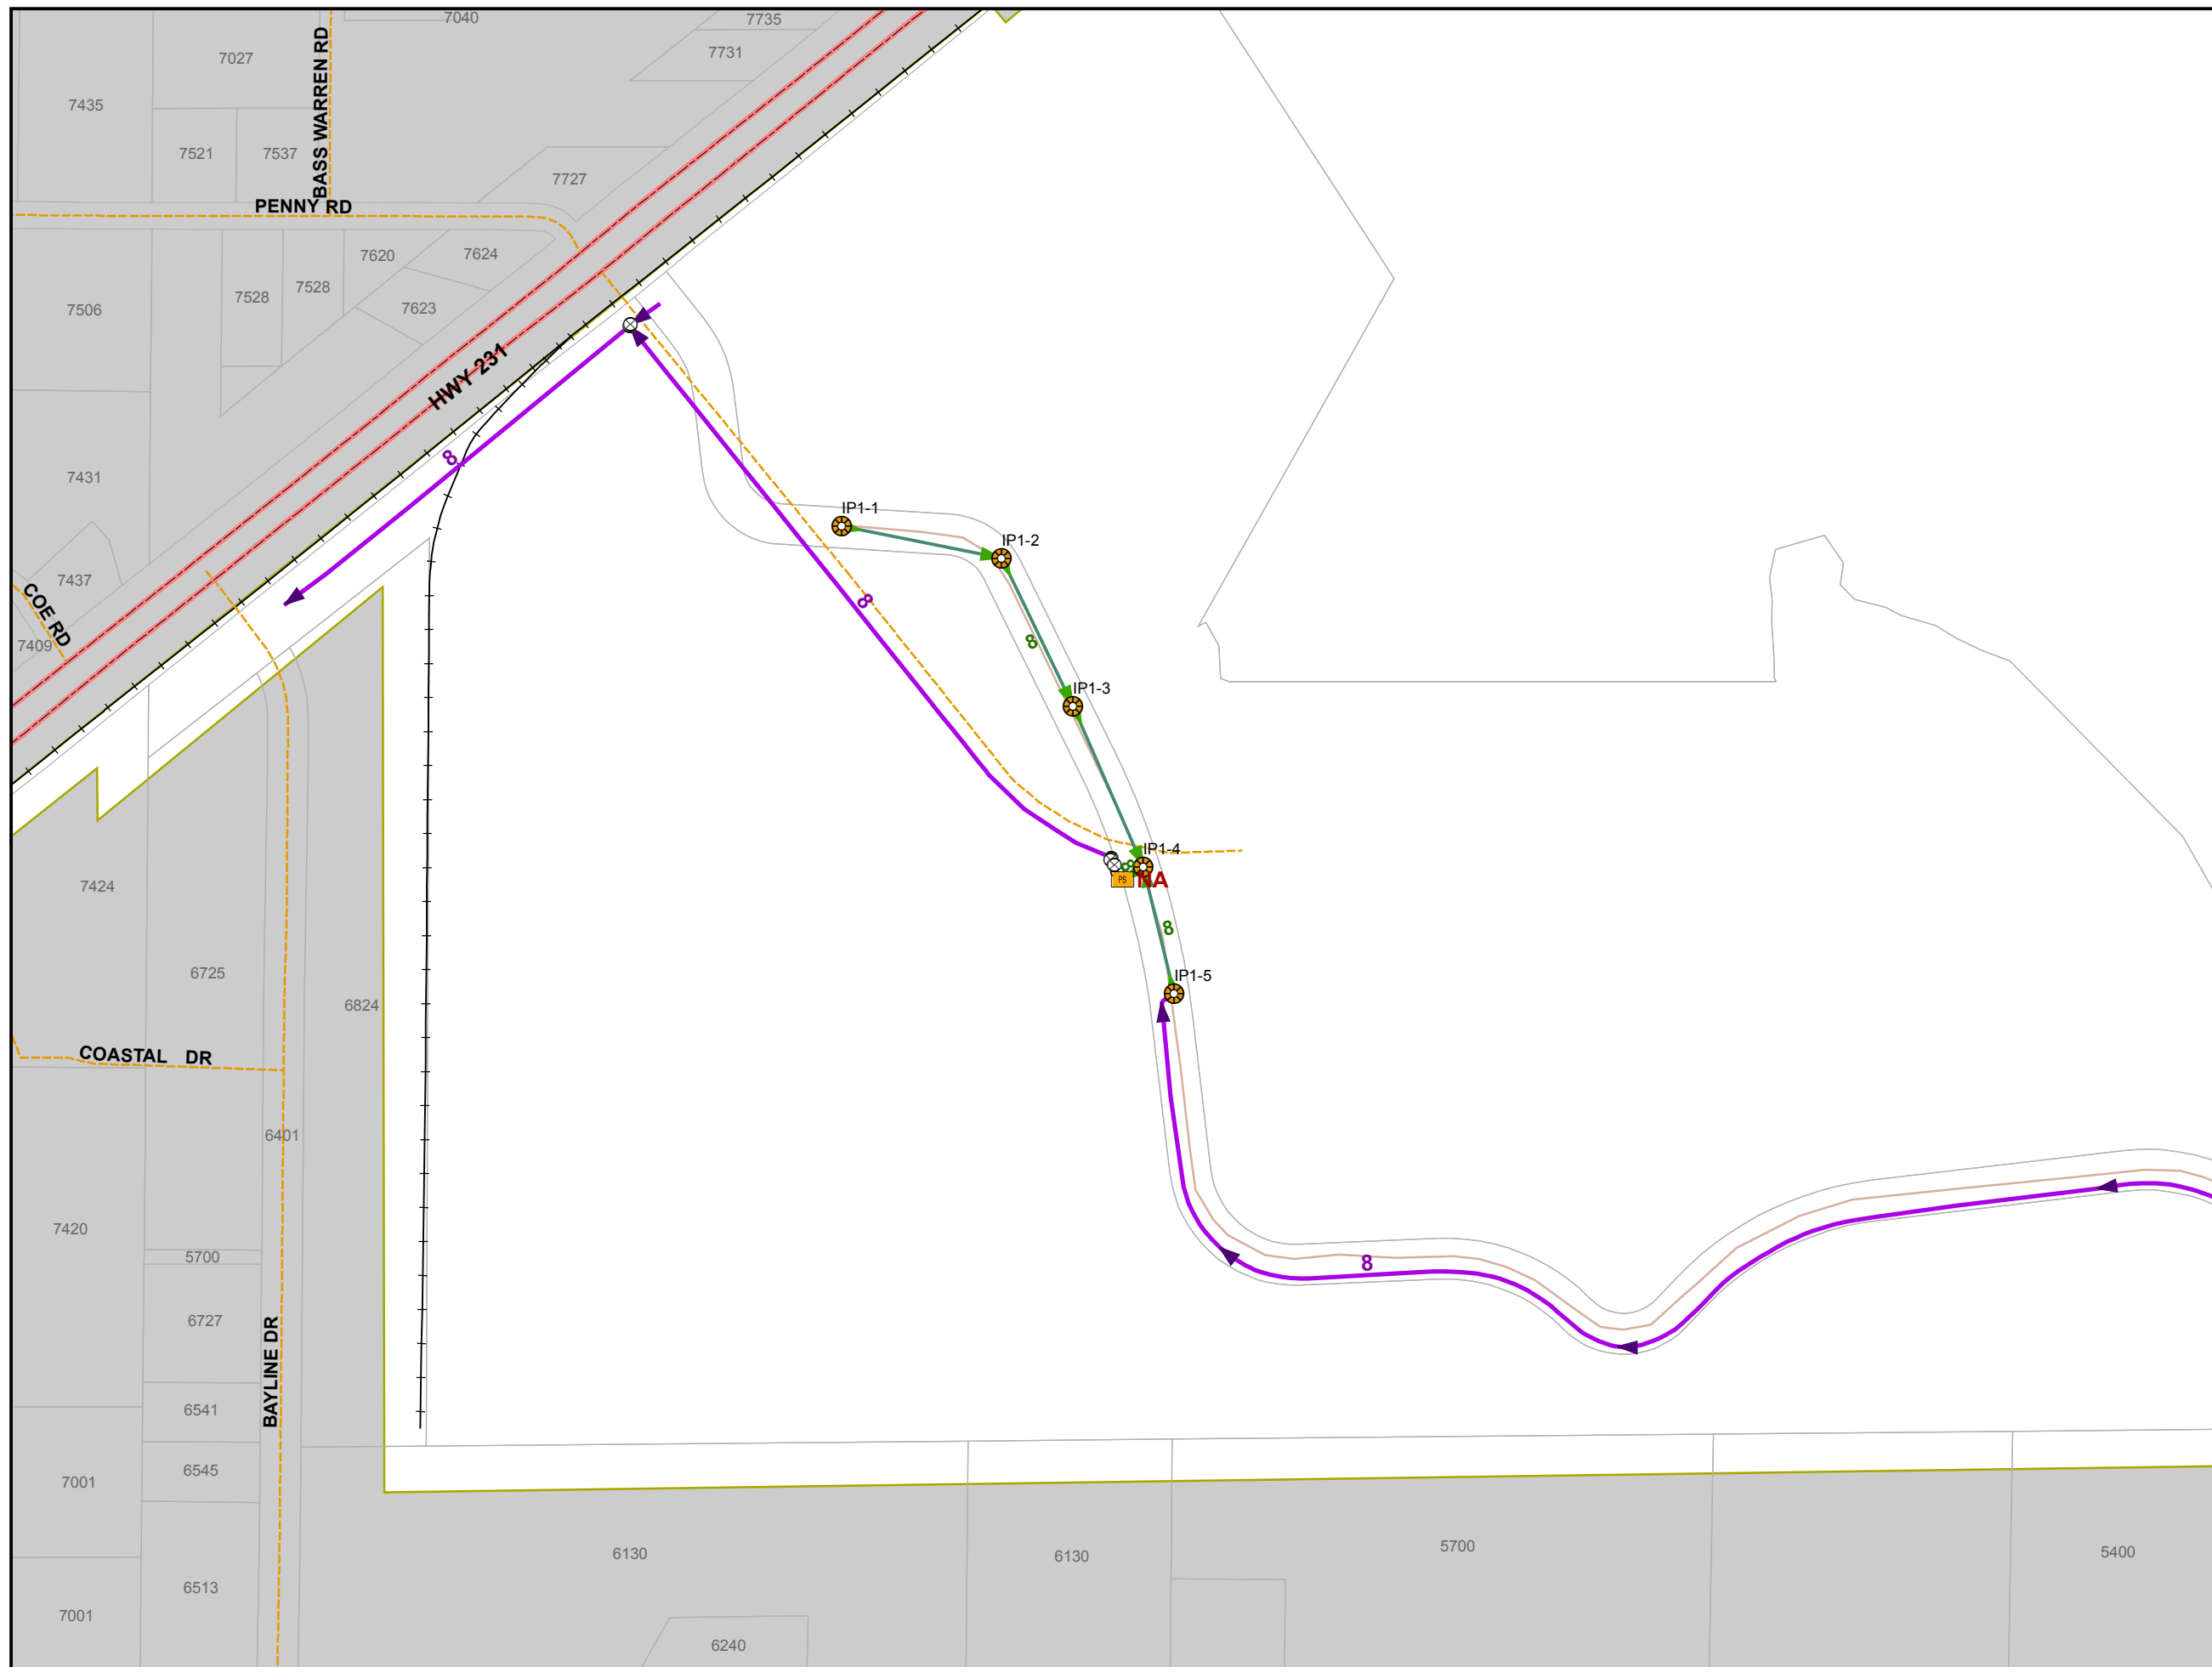


Sewer Distribution Features

-  Lift Station
-  Sewer Valve
-  Manhole
-  Sewer Outfall
-  Gravity Main
-  Force Main
-  Major Road
-  Minor Road
-  Alley
-  PC/Private
-  Private
-  Trail
-  Railroad
-  Parcels
-  City of Panama City Limits
-  Outside City Limits

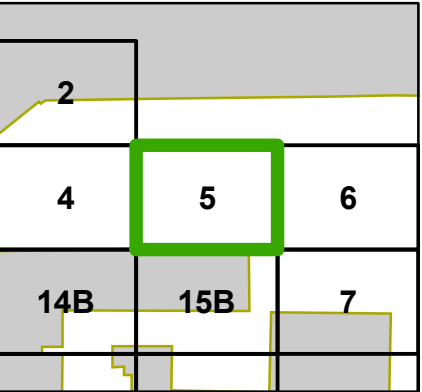


This information is provided with the understanding that the conclusions drawn from such information are solely the responsibility of the user. The GIS data is not a legal representation of the features depicted, and any assumption of the legal status of this data is hereby disclaimed. All Utilities should be verified in the field.

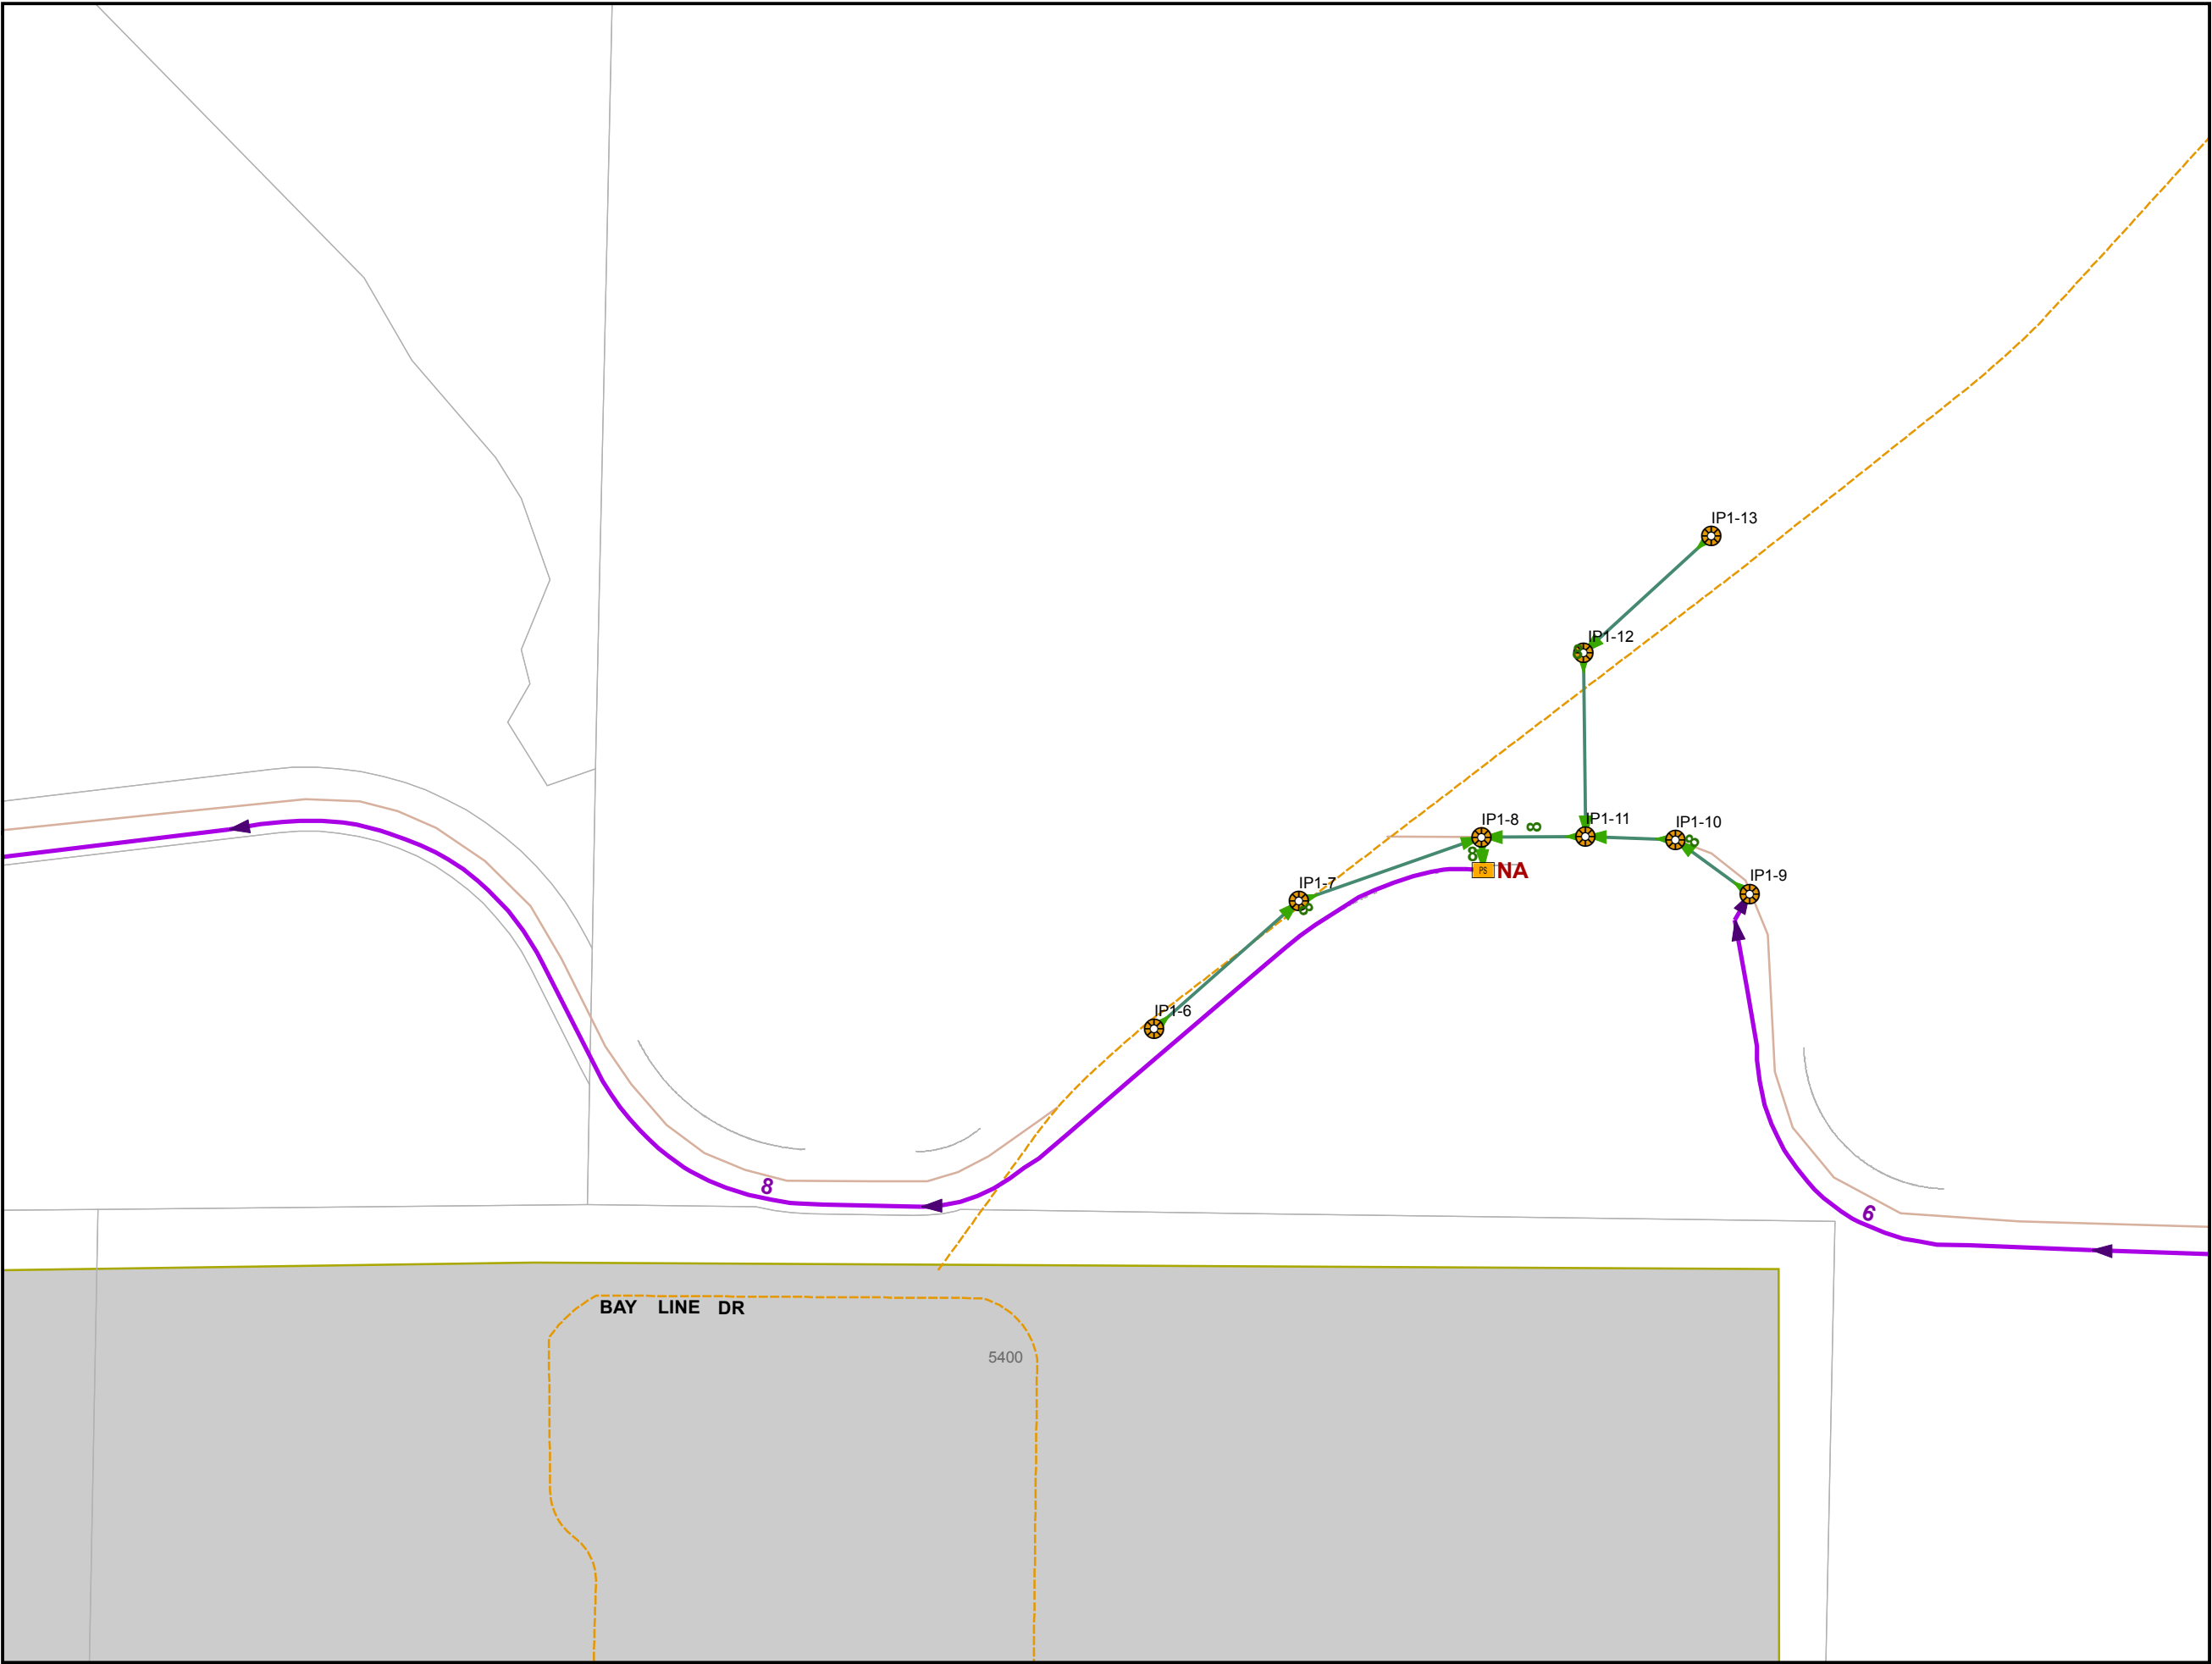


Sewer Distribution Features

-  Lift Station
-  Sewer Valve
-  Manhole
-  Sewer Outfall
-  Gravity Main
-  Force Main
-  Major Road
-  Minor Road
-  Alley
-  PC/Private
-  Private
-  Trail
-  Railroad
-  Parcels
-  City of Panama City Limits
-  Outside City Limits


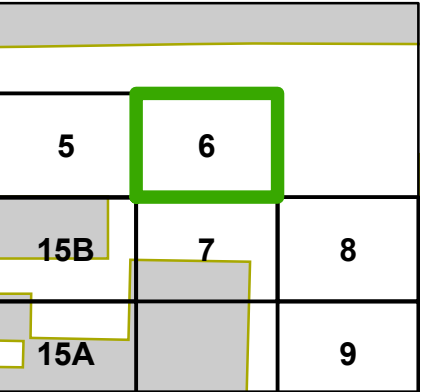


This information is provided with the understanding that the conclusions drawn from such information are solely the responsibility of the user. The GIS data is not a legal representation of the features depicted, and any assumption of the legal status of this data is hereby disclaimed. All Utilities should be verified in the field.

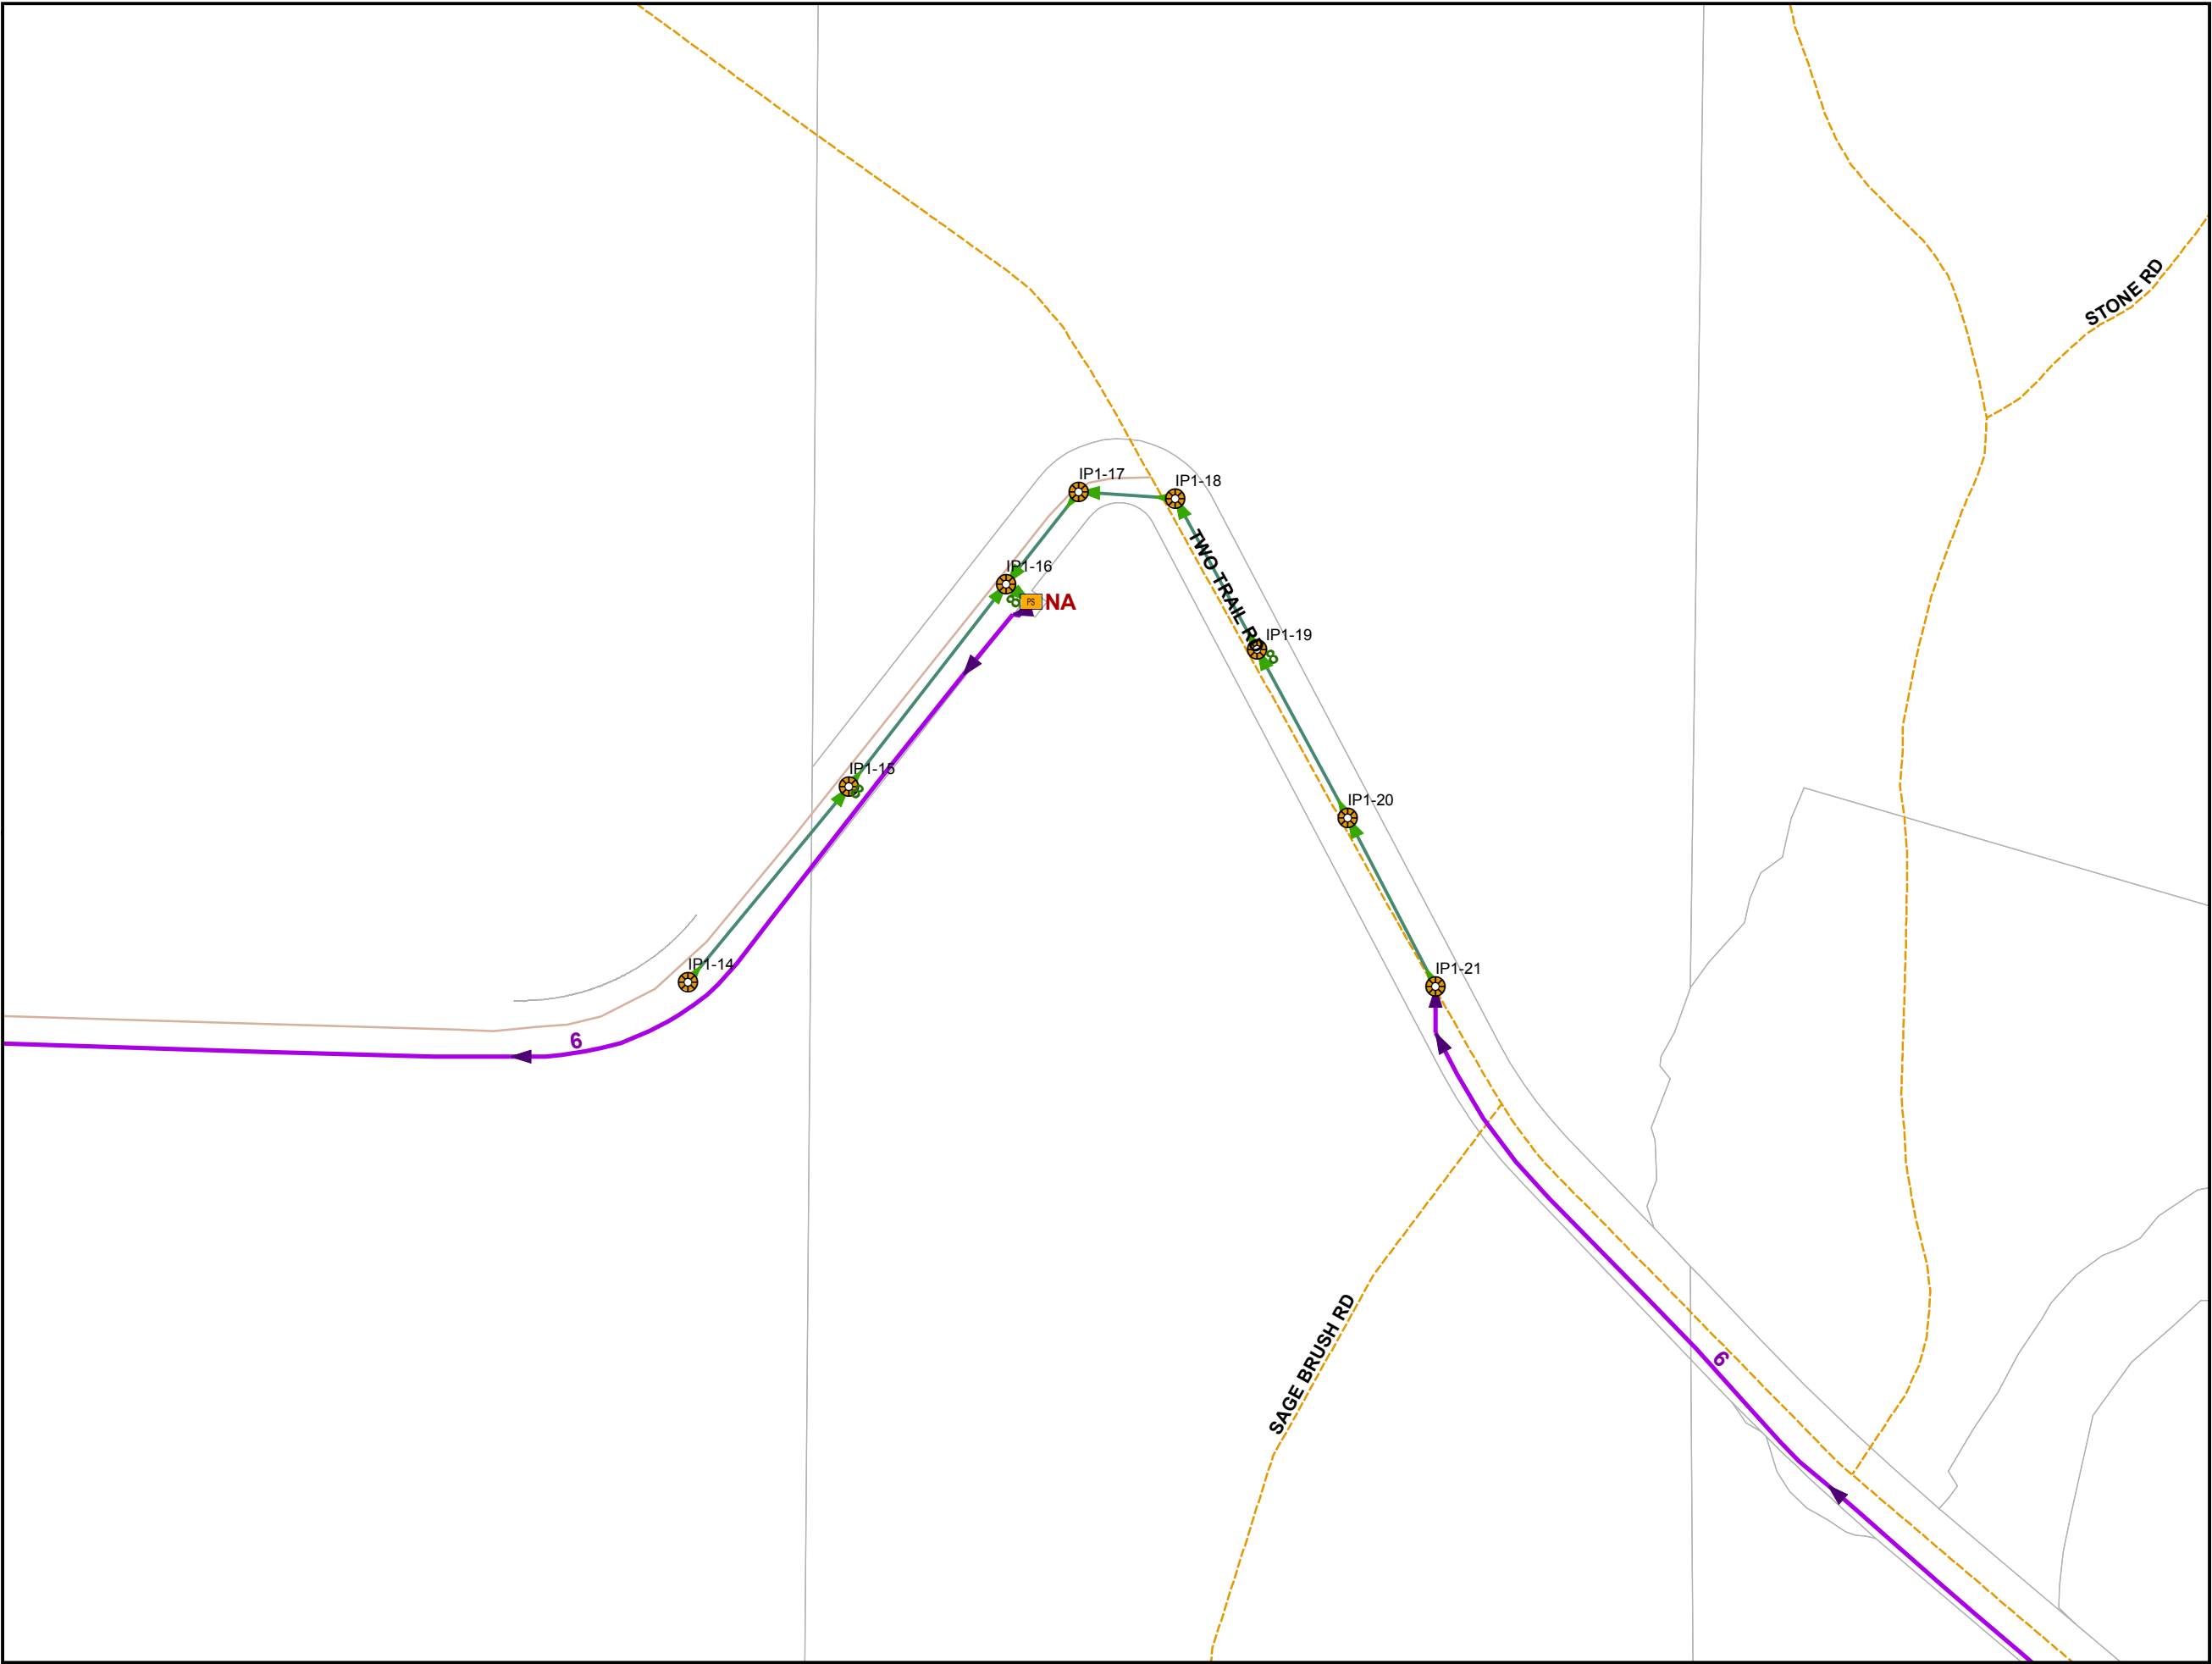


Sewer Distribution Features

-  Lift Station
-  Sewer Valve
-  Manhole
-  Sewer Outfall
-  Gravity Main
-  Force Main
-  Major Road
-  Minor Road
-  Alley
-  PC/Private
-  Private
-  Trail
-  Railroad
-  Parcels
-  City of Panama City Limits
-  Outside City Limits

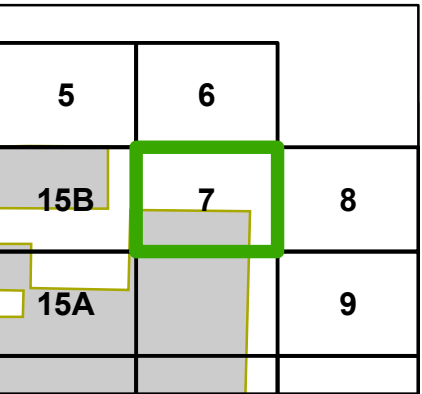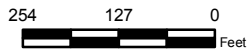


This information is provided with the understanding that the conclusions drawn from such information are solely the responsibility of the user. The GIS data is not a legal representation of the features depicted, and any assumption of the legal status of this data is hereby disclaimed. All Utilities should be verified in the field.

Dec 21, 2011

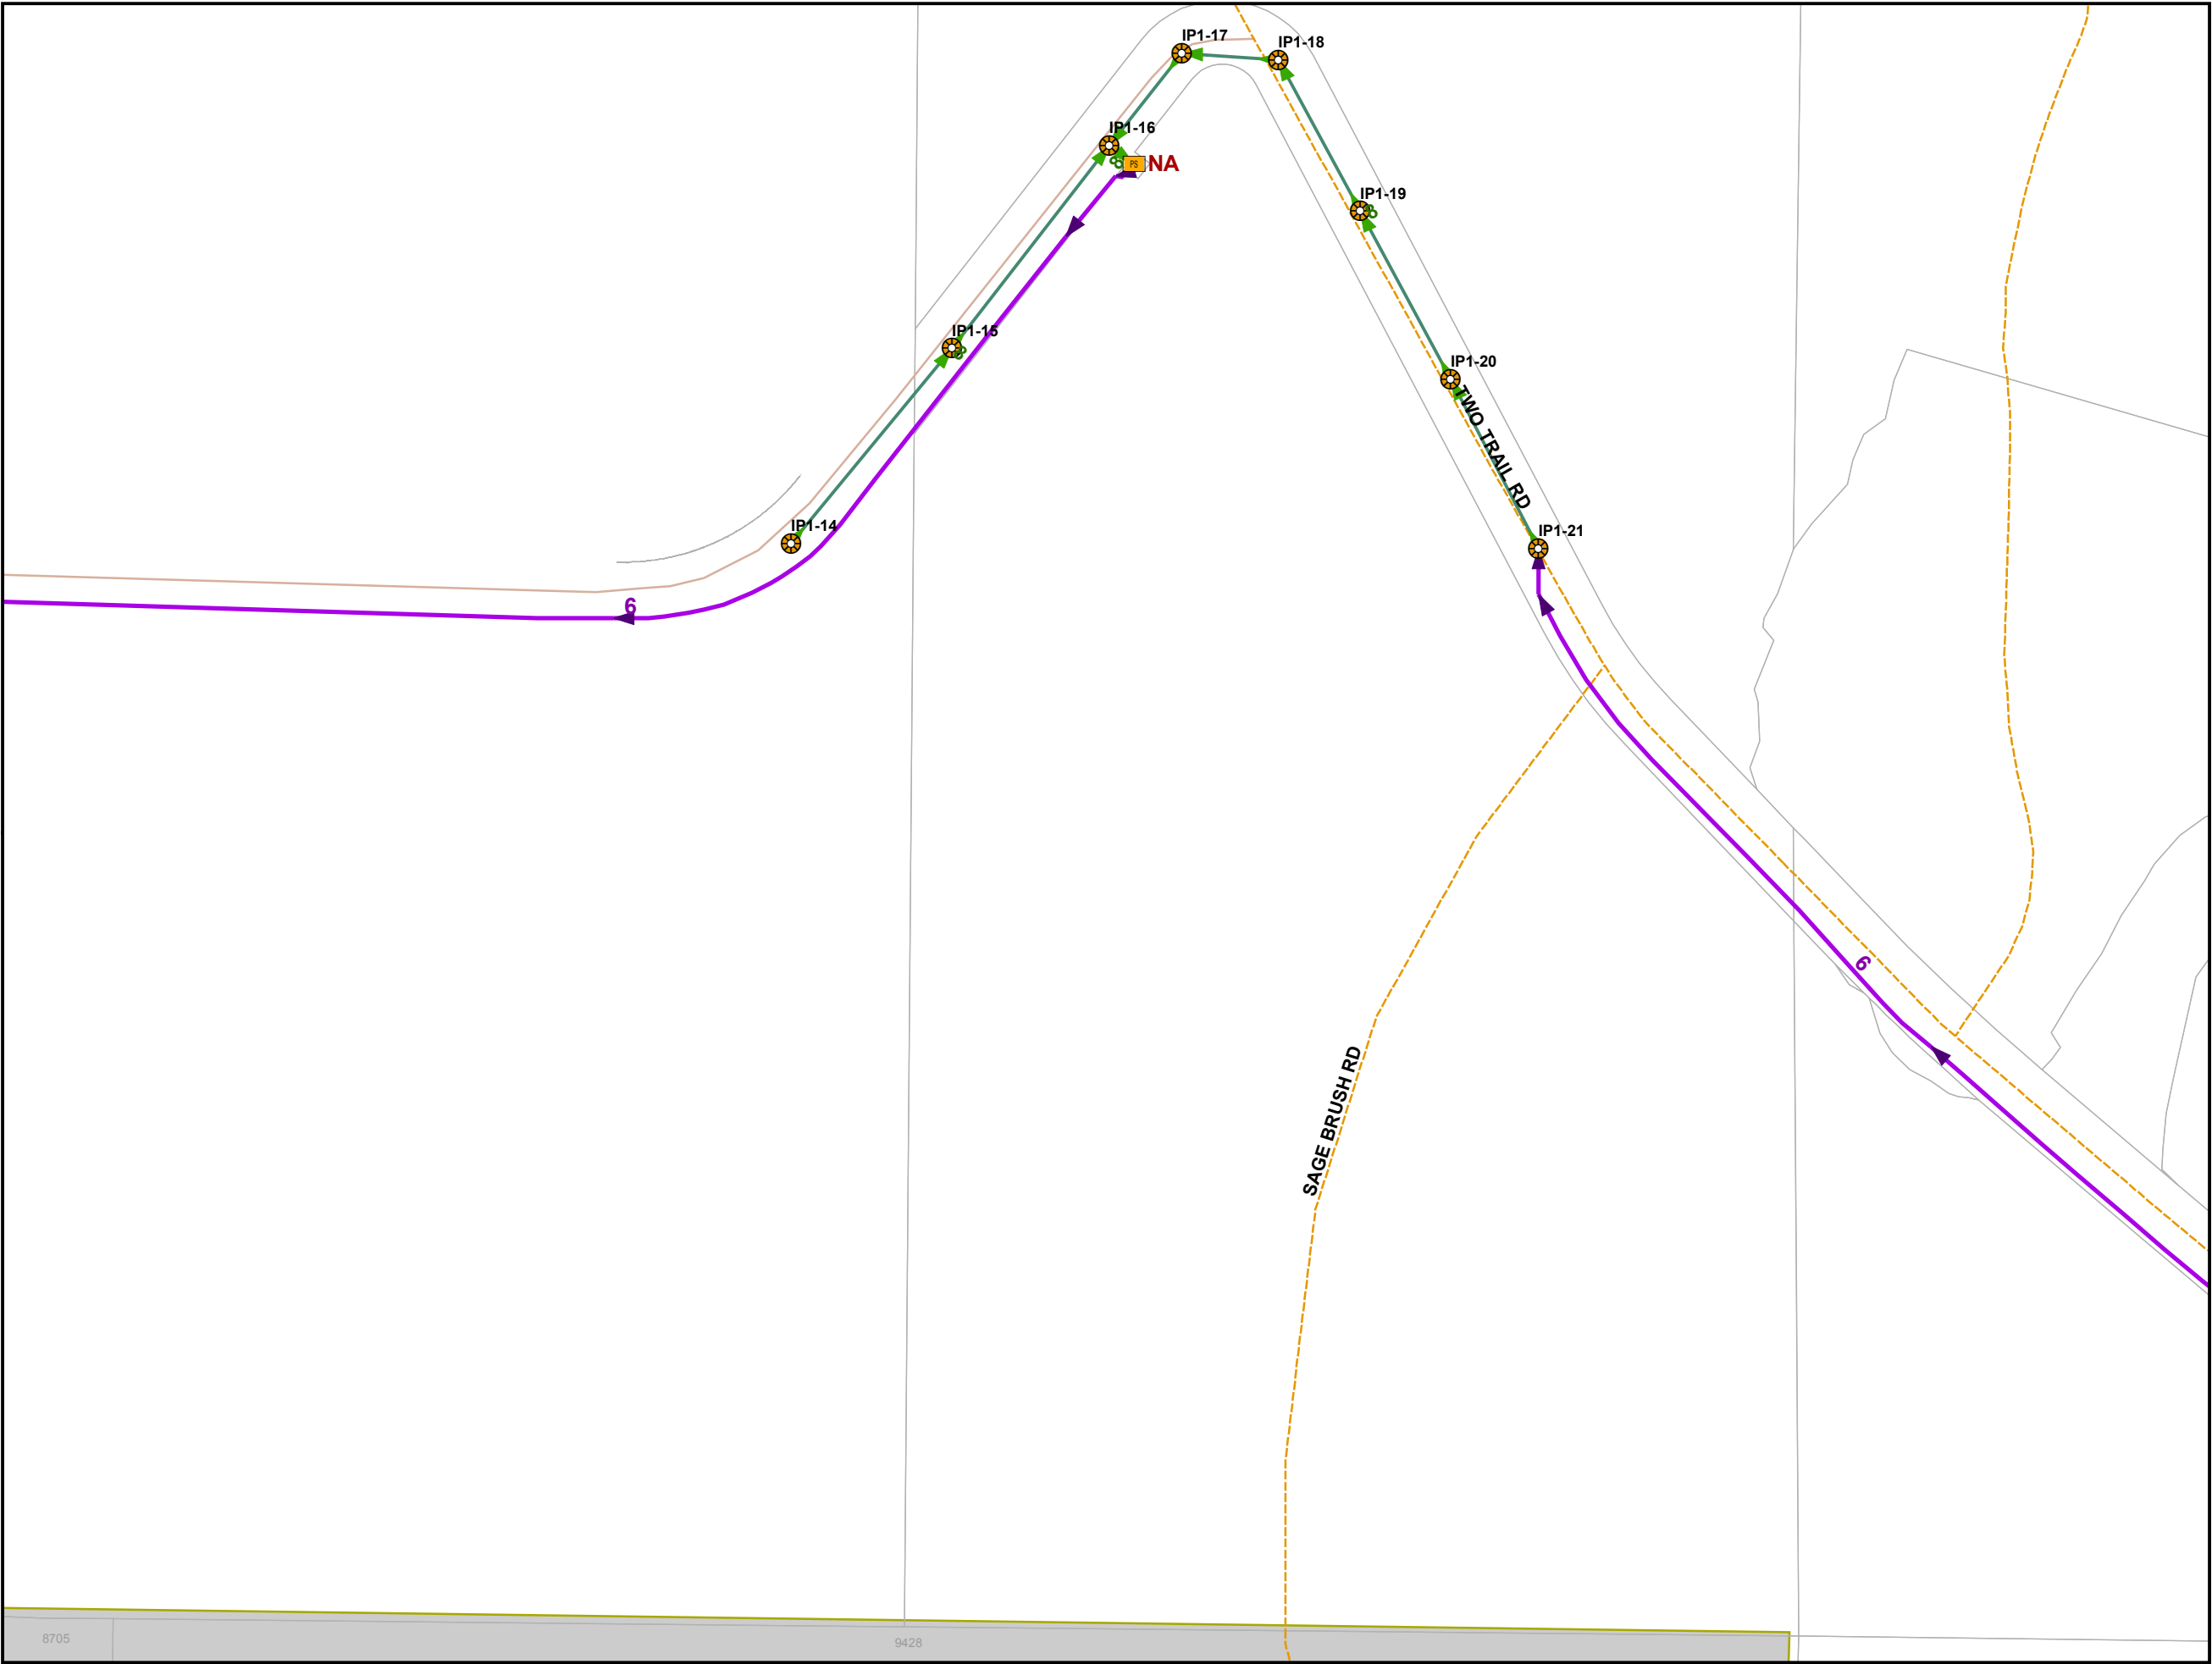

Sewer Distribution Features


-  Lift Station
-  Sewer Valve
-  Manhole
-  Sewer Outfall
-  Gravity Main
-  Force Main
-  Major Road
-  Minor Road
-  Alley
-  PC/Private
-  Private
-  Trail
-  Railroad
-  Parcels
-  City of Panama City Limits
-  Outside City Limits

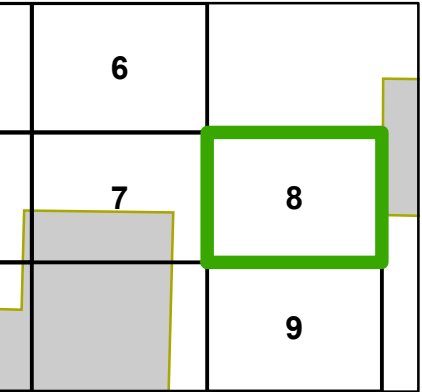

This information is provided with the understanding that the conclusions drawn from such information are solely the responsibility of the user. The GIS data is not a legal representation of the features depicted, and any assumption of the legal status of this data is hereby disclaimed. All Utilities should be verified in the field.

Sewer Distribution Features

-  Lift Station
-  Sewer Valve
-  Manhole
-  Sewer Outfall
-  Gravity Main
-  Force Main
-  Major Road
-  Minor Road
-  Alley
-  PC/Private
-  Private
-  Trail
-  Railroad
-  Parcels
-  City of Panama City Limits
-  Outside City Limits

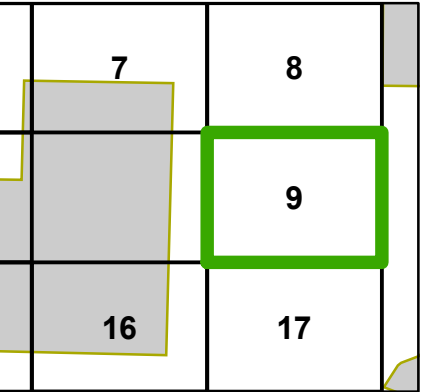


This information is provided with the understanding that the conclusions drawn from such information are solely the responsibility of the user. The GIS data is not a legal representation of the features depicted, and any assumption of the legal status of this data is hereby disclaimed. All Utilities should be verified in the field.

10 & 11


Sewer Distribution Features

-  Lift Station
-  Sewer Valve
-  Manhole
-  Sewer Outfall
-  Gravity Main
-  Force Main
-  Major Road
-  Minor Road
-  Alley
-  PC/Private
-  Private
-  Trail
-  Railroad
-  Parcels
-  City of Panama City Limits
-  Outside City Limits

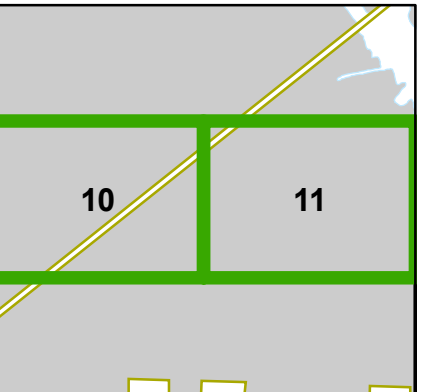


This information is provided with the understanding that the conclusions drawn from such information are solely the responsibility of the user. The GIS data is not a legal representation of the features depicted, and any assumption of the legal status of this data is hereby disclaimed. All Utilities should be verified in the field.

Dec 20, 2011

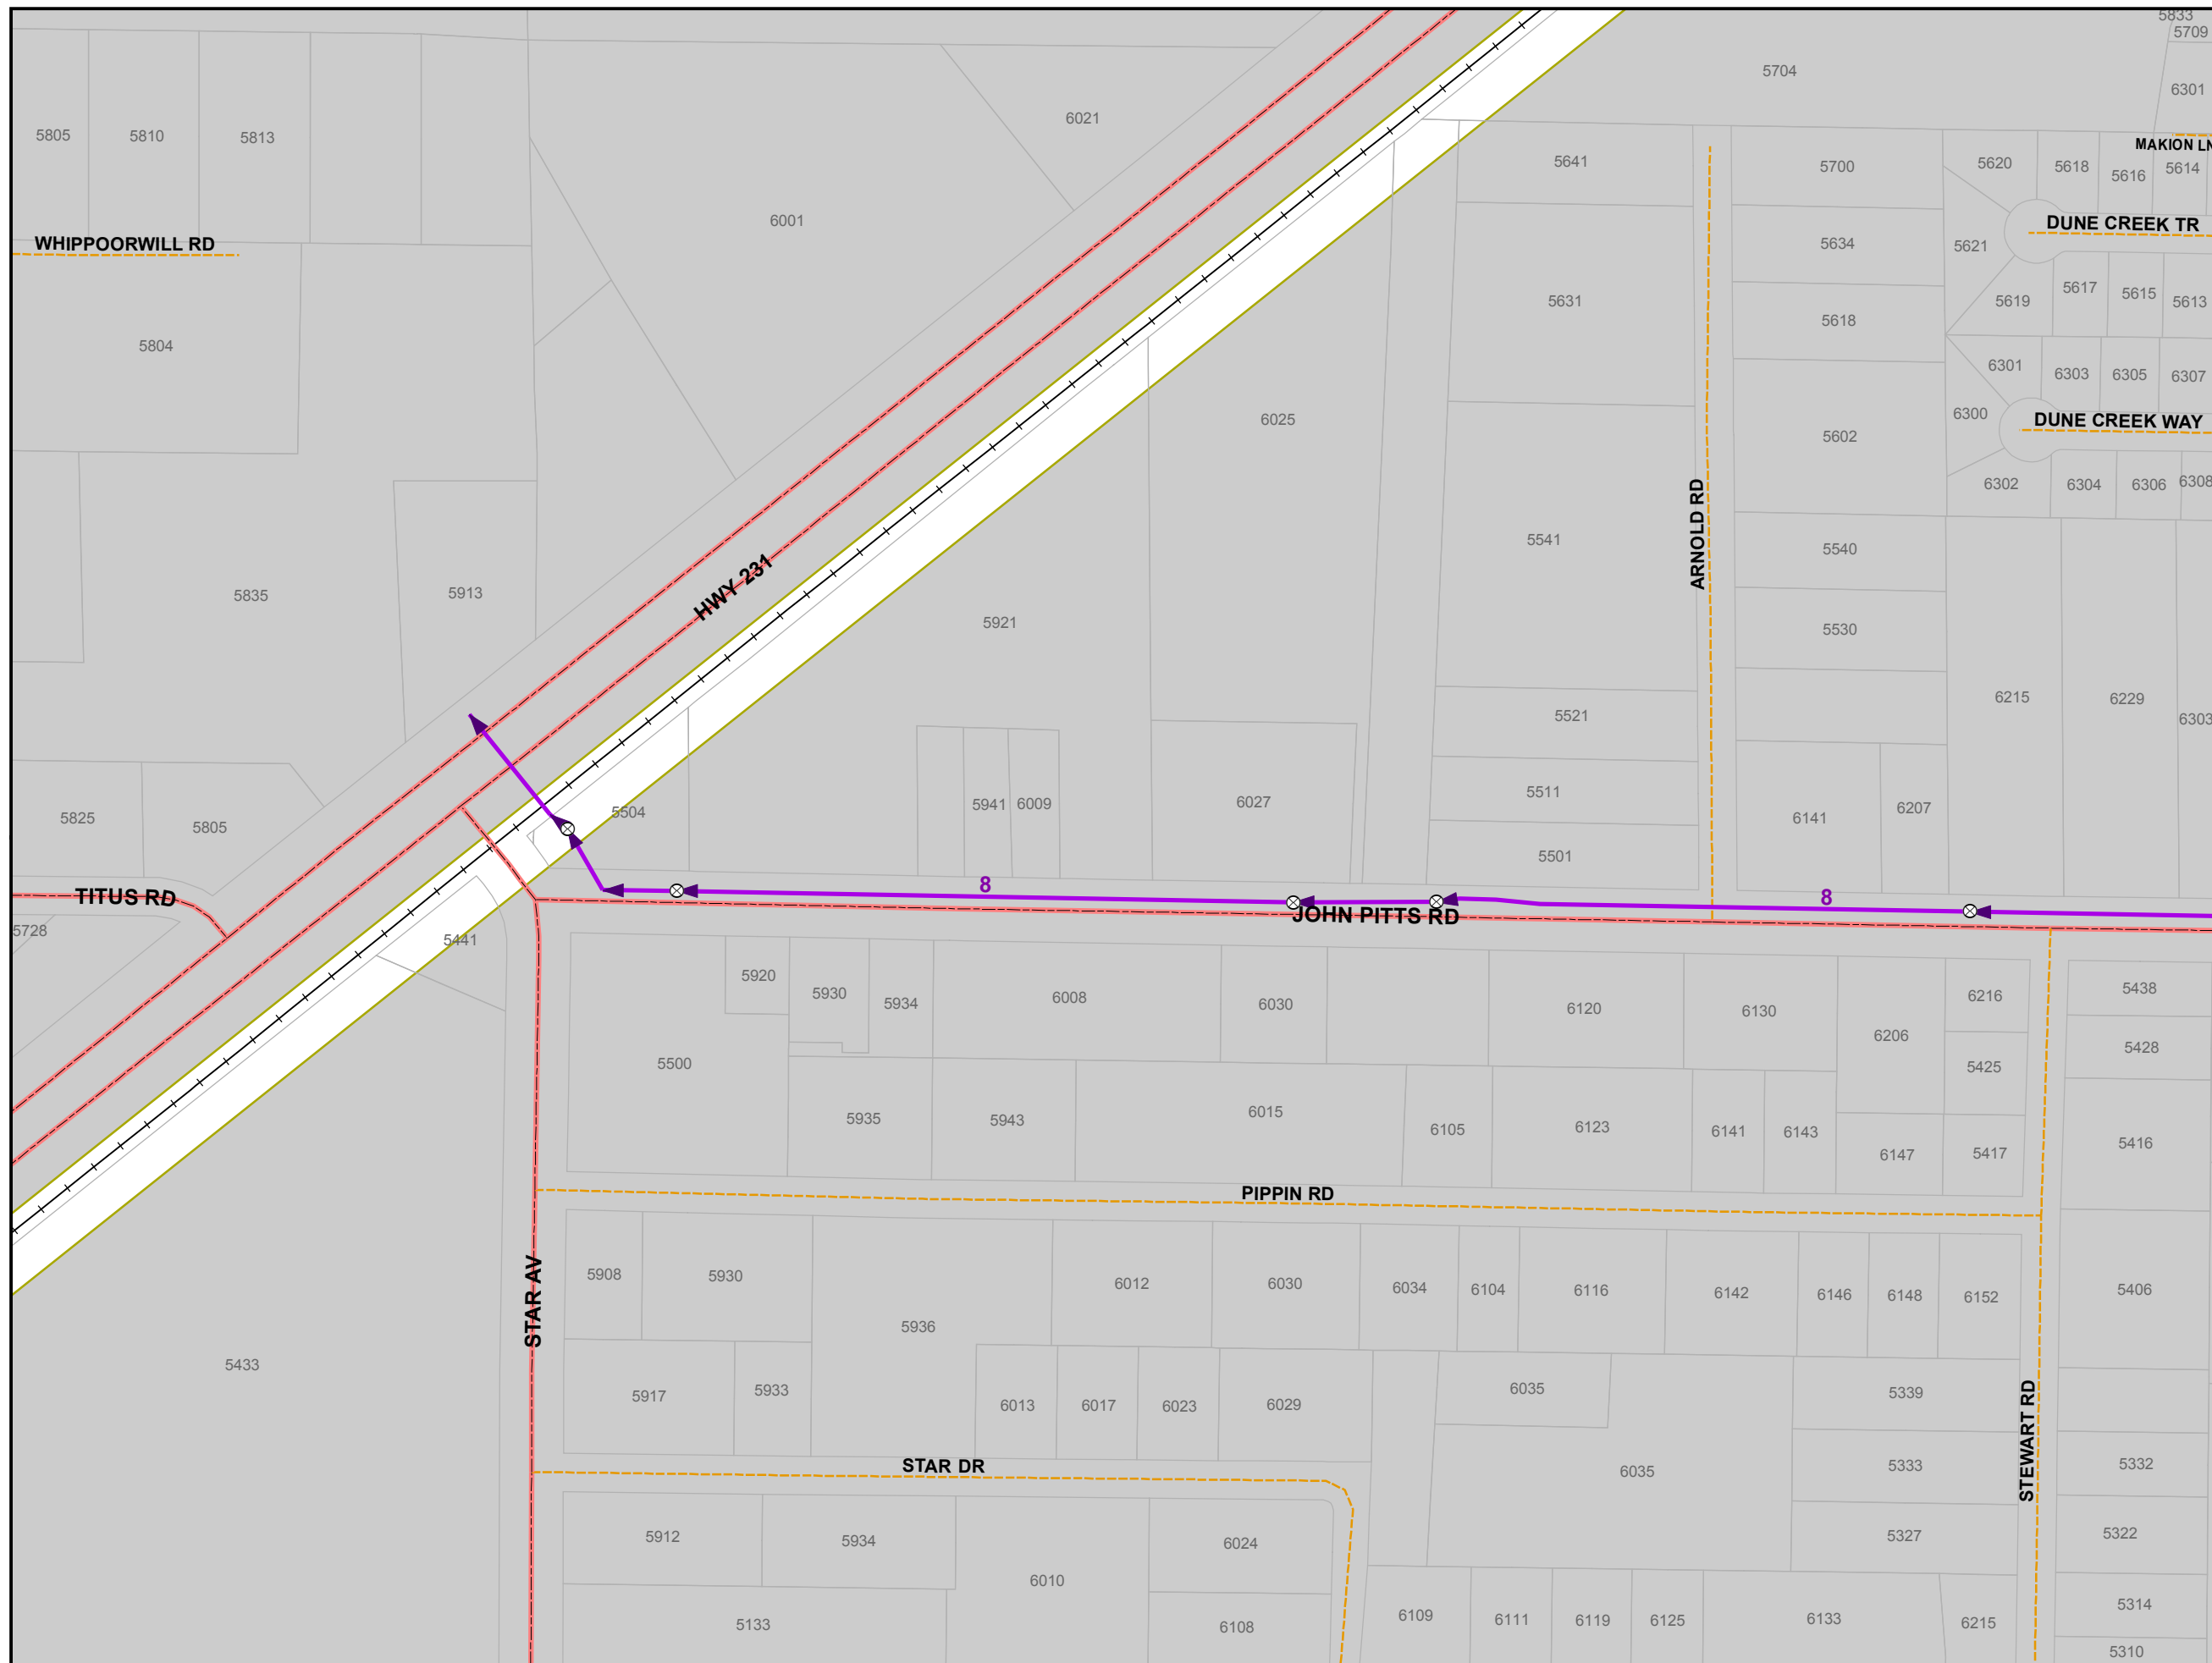


Sewer Distribution Features

- Lift Station
- Sewer Valve
- Manhole
- Sewer Outfall
- Gravity Main
- Force Main
- Major Road
- Minor Road
- Alley
- PC/Private
- Private
- Trail
- Railroad
- Parcels
- City of Panama City Limits
- Outside City Limits

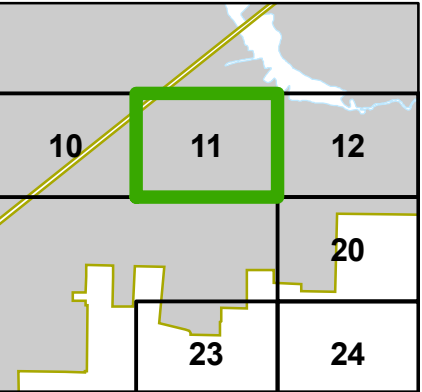


This information is provided with the understanding that the conclusions drawn from such information are solely the responsibility of the user. The GIS data is not a legal representation of the features depicted, and any assumption of the legal status of this data is hereby disclaimed. All Utilities should be verified in the field.

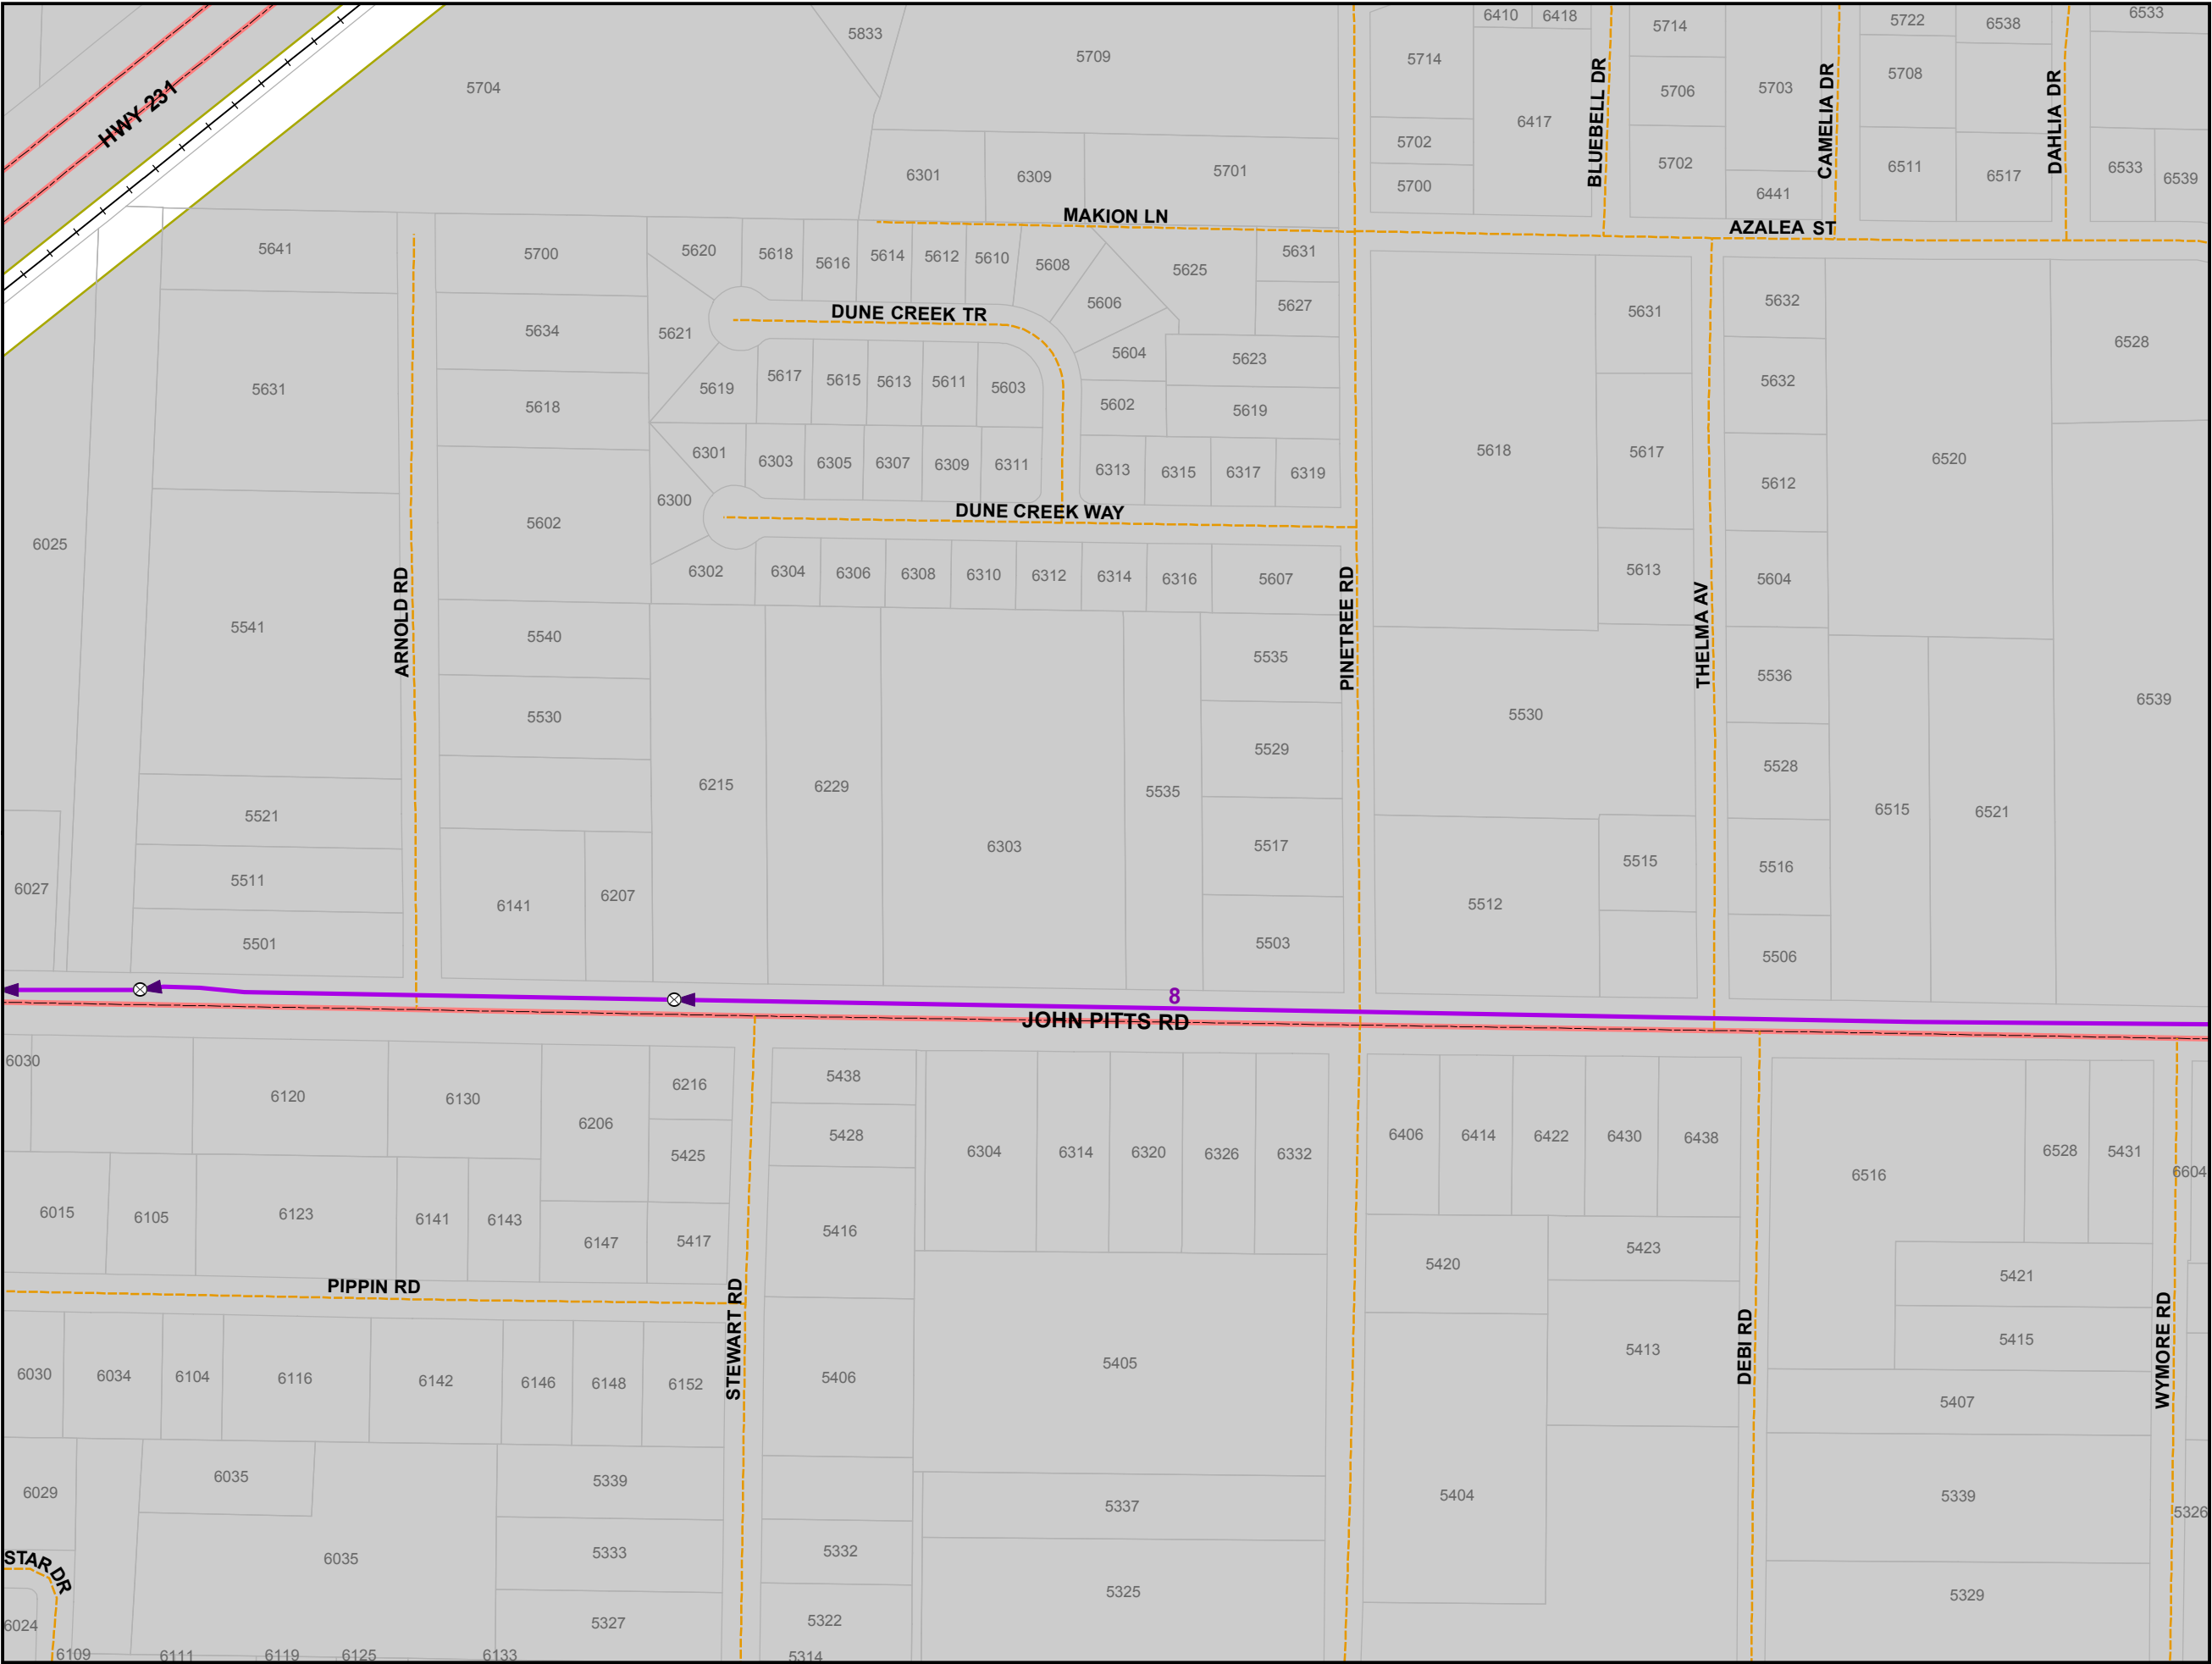


Sewer Distribution Features

-  Lift Station
-  Sewer Valve
-  Manhole
-  Sewer Outfall
-  Gravity Main
-  Force Main
-  Major Road
-  Minor Road
-  Alley
-  PC/Private
-  Private
-  Trail
-  Railroad
-  Parcels
-  City of Panama City Limits
-  Outside City Limits

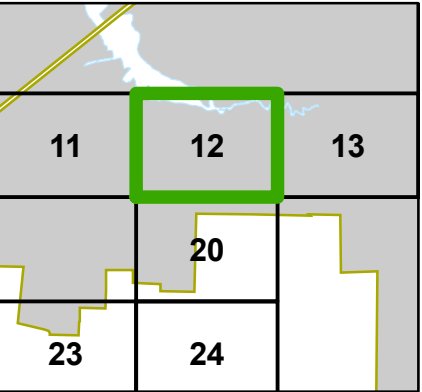


This information is provided with the understanding that the conclusions drawn from such information are solely the responsibility of the user. The GIS data is not a legal representation of the features depicted, and any assumption of the legal status of this data is hereby disclaimed. All Utilities should be verified in the field.

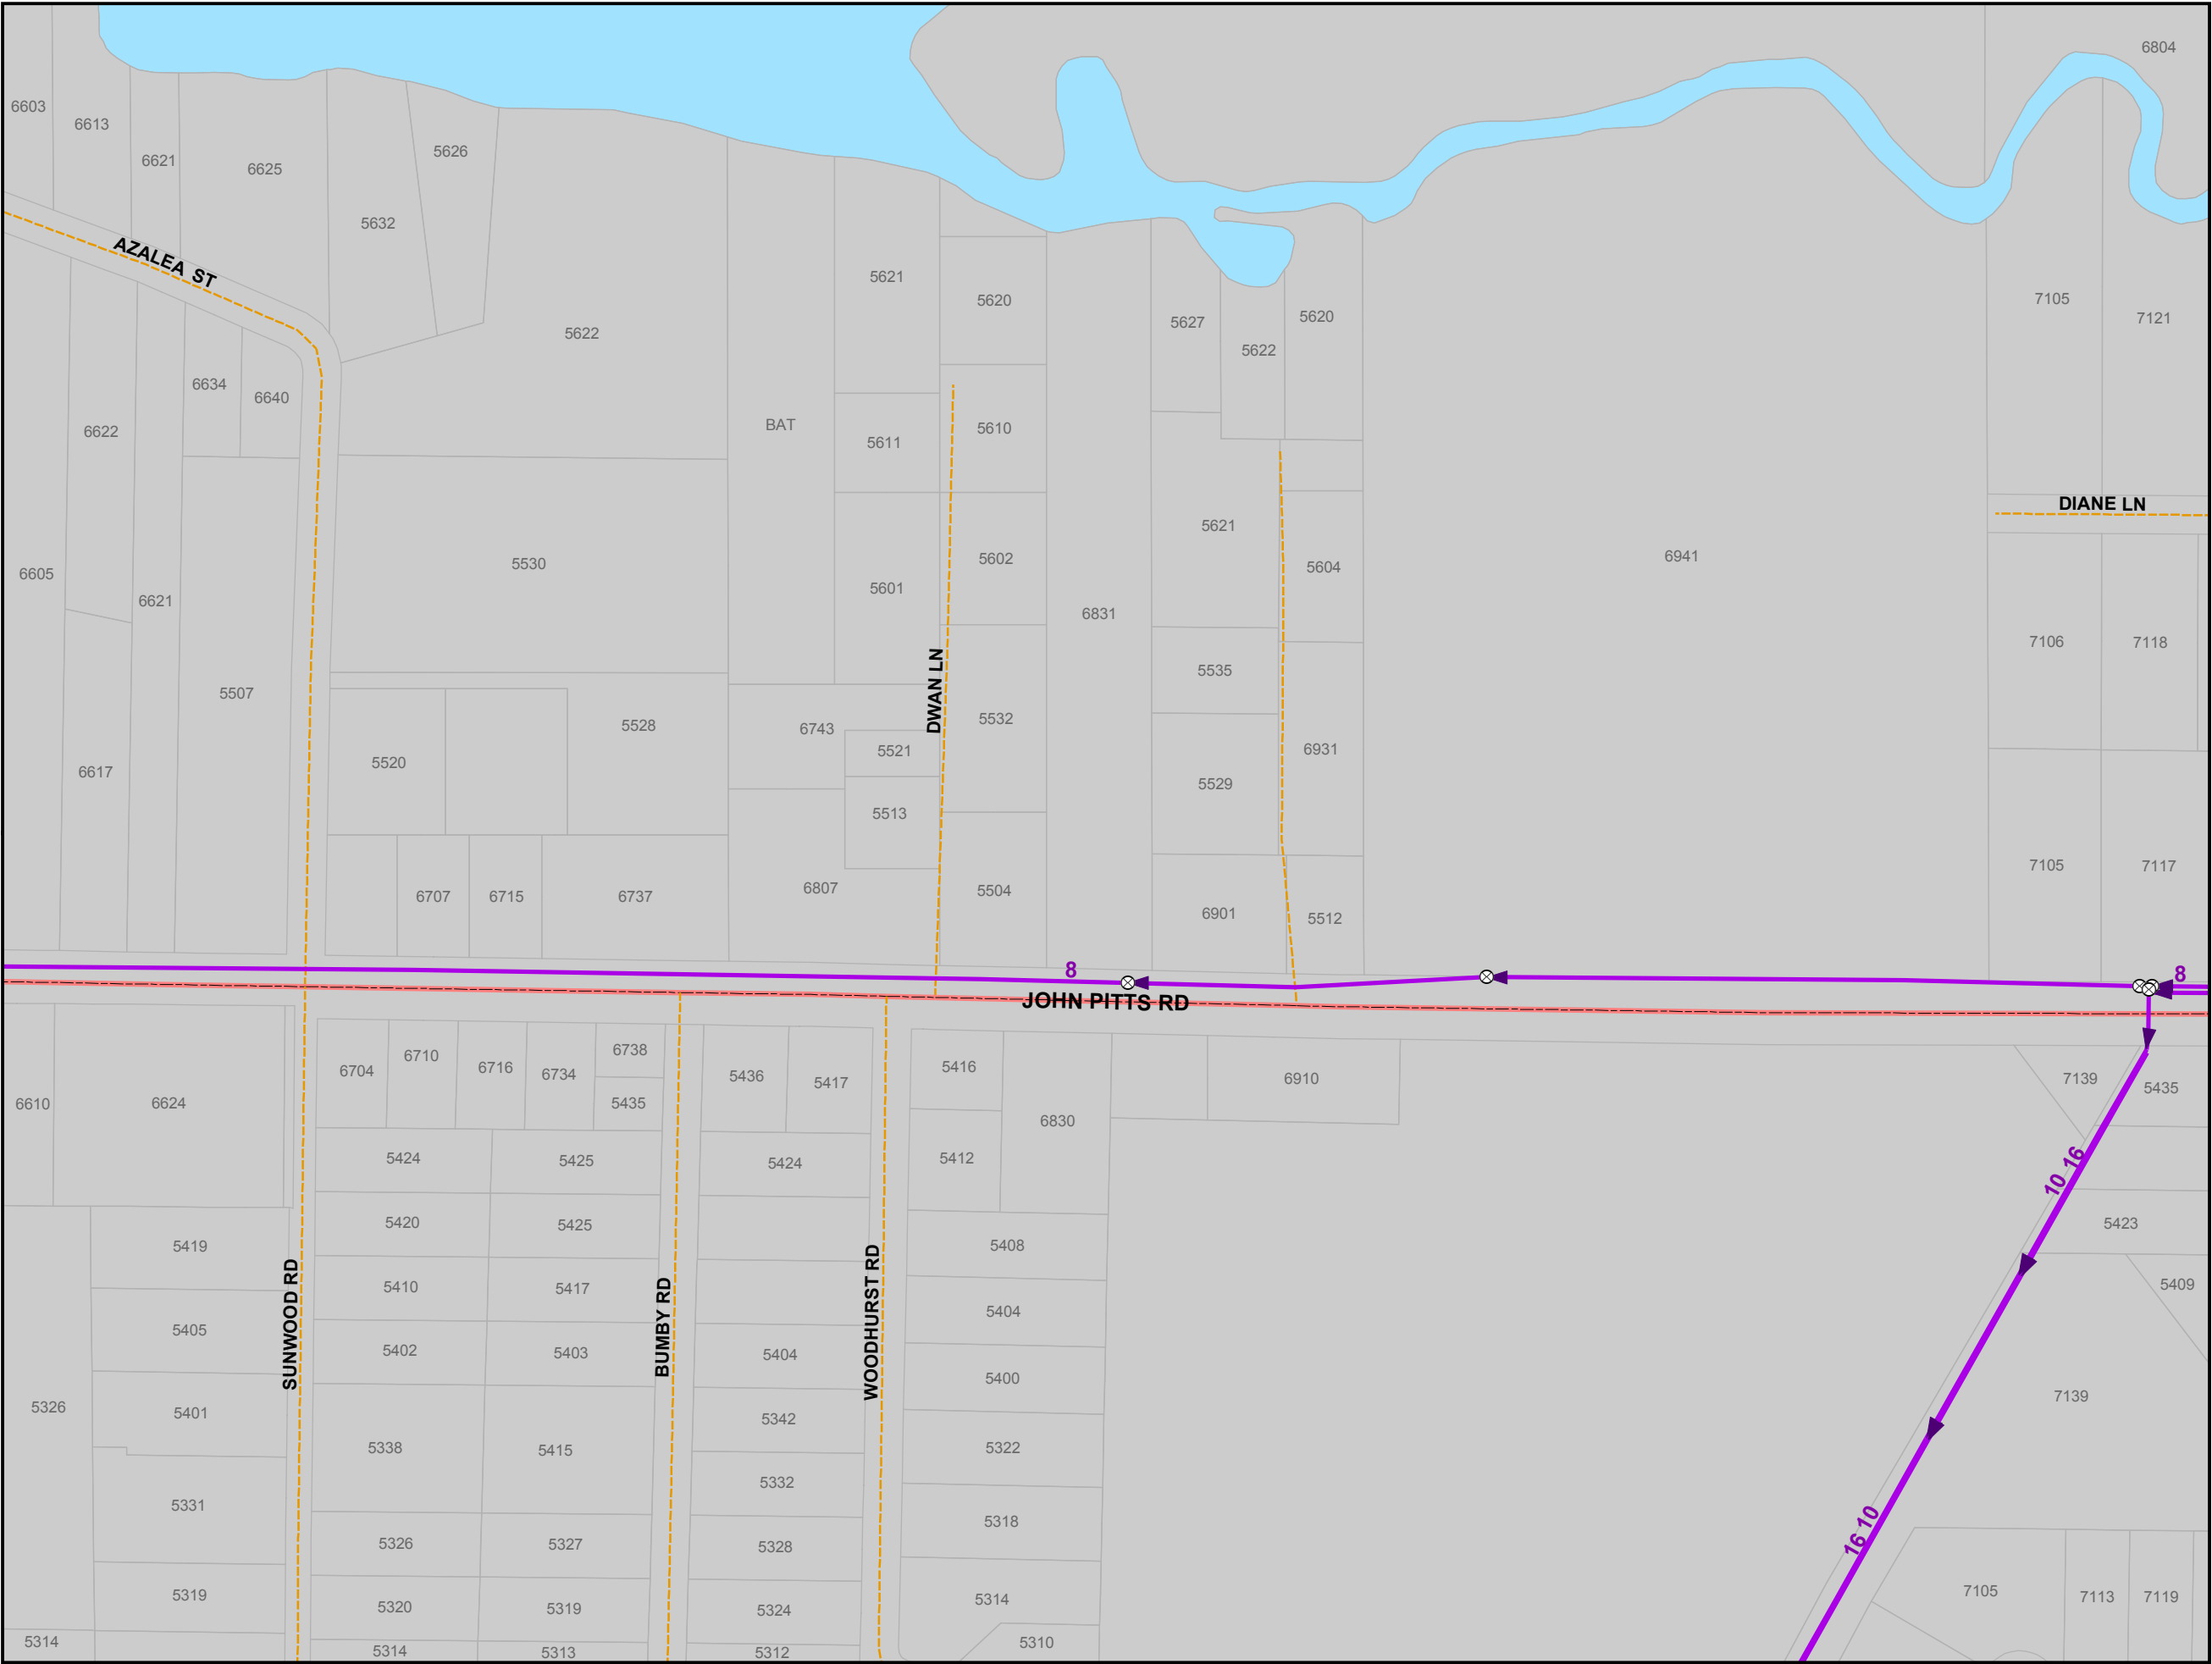


Sewer Distribution Features


-  Lift Station
-  Sewer Valve
-  Manhole
-  Sewer Outfall
-  Gravity Main
-  Force Main
-  Major Road
-  Minor Road
-  Alley
-  PC/Private
-  Private
-  Trail
-  Railroad
-  Parcels
-  City of Panama City Limits
-  Outside City Limits

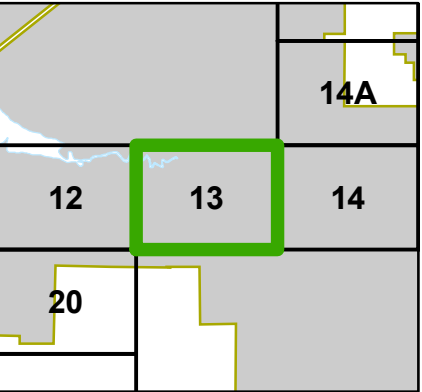

This information is provided with the understanding that the conclusions drawn from such information are solely the responsibility of the user. The GIS data is not a legal representation of the features depicted, and any assumption of the legal status of this data is hereby disclaimed. All Utilities should be verified in the field.

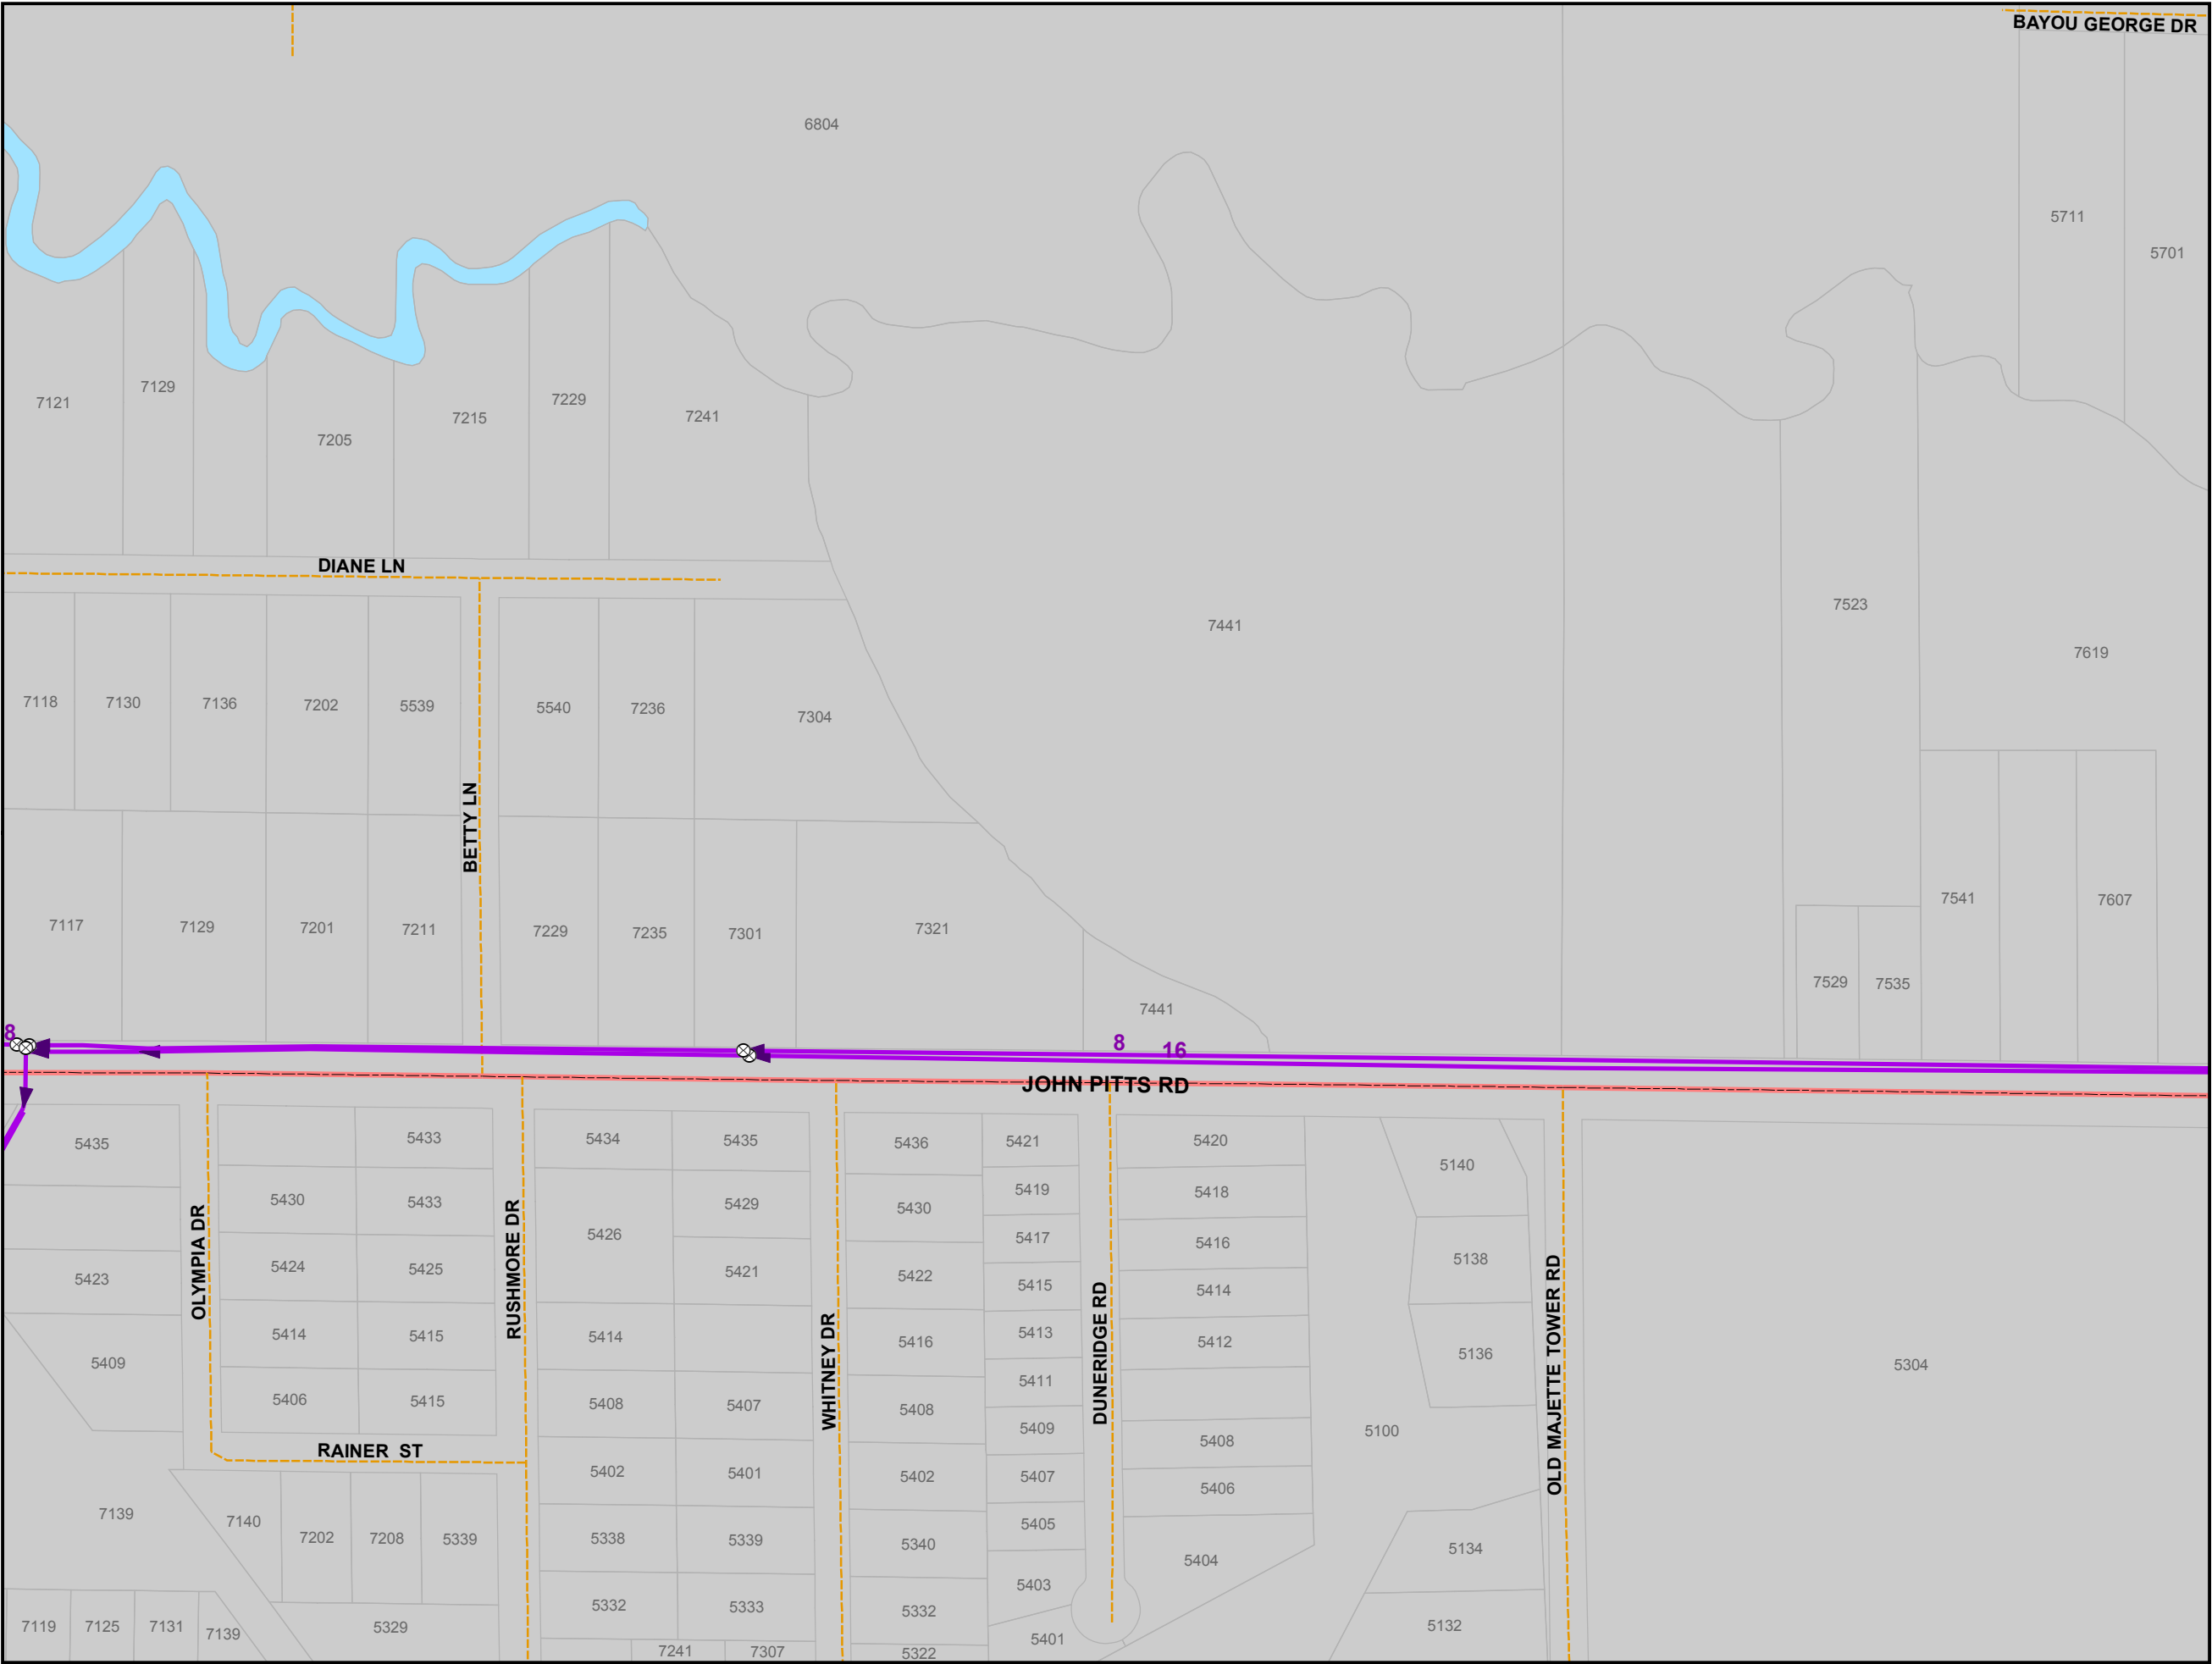


-

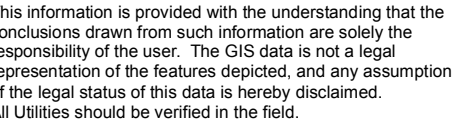


Sewer Distribution Features

-  Lift Station
-  Sewer Valve
-  Manhole
-  Sewer Outfall
-  Gravity Main
-  Force Main
-  Major Road
-  Minor Road
-  Alley
-  PC/Private
-  Private
-  Trail
-  Railroad
-  Parcels
-  City of Panama City Limits
-  Outside City Limits

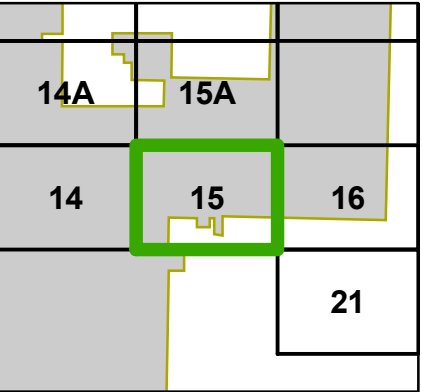


This information is provided with the understanding that the conclusions drawn from such information are solely the responsibility of the user. The GIS data is not a legal representation of the features depicted, and any assumption of the legal status of this data is hereby disclaimed. All Utilities should be verified in the field.

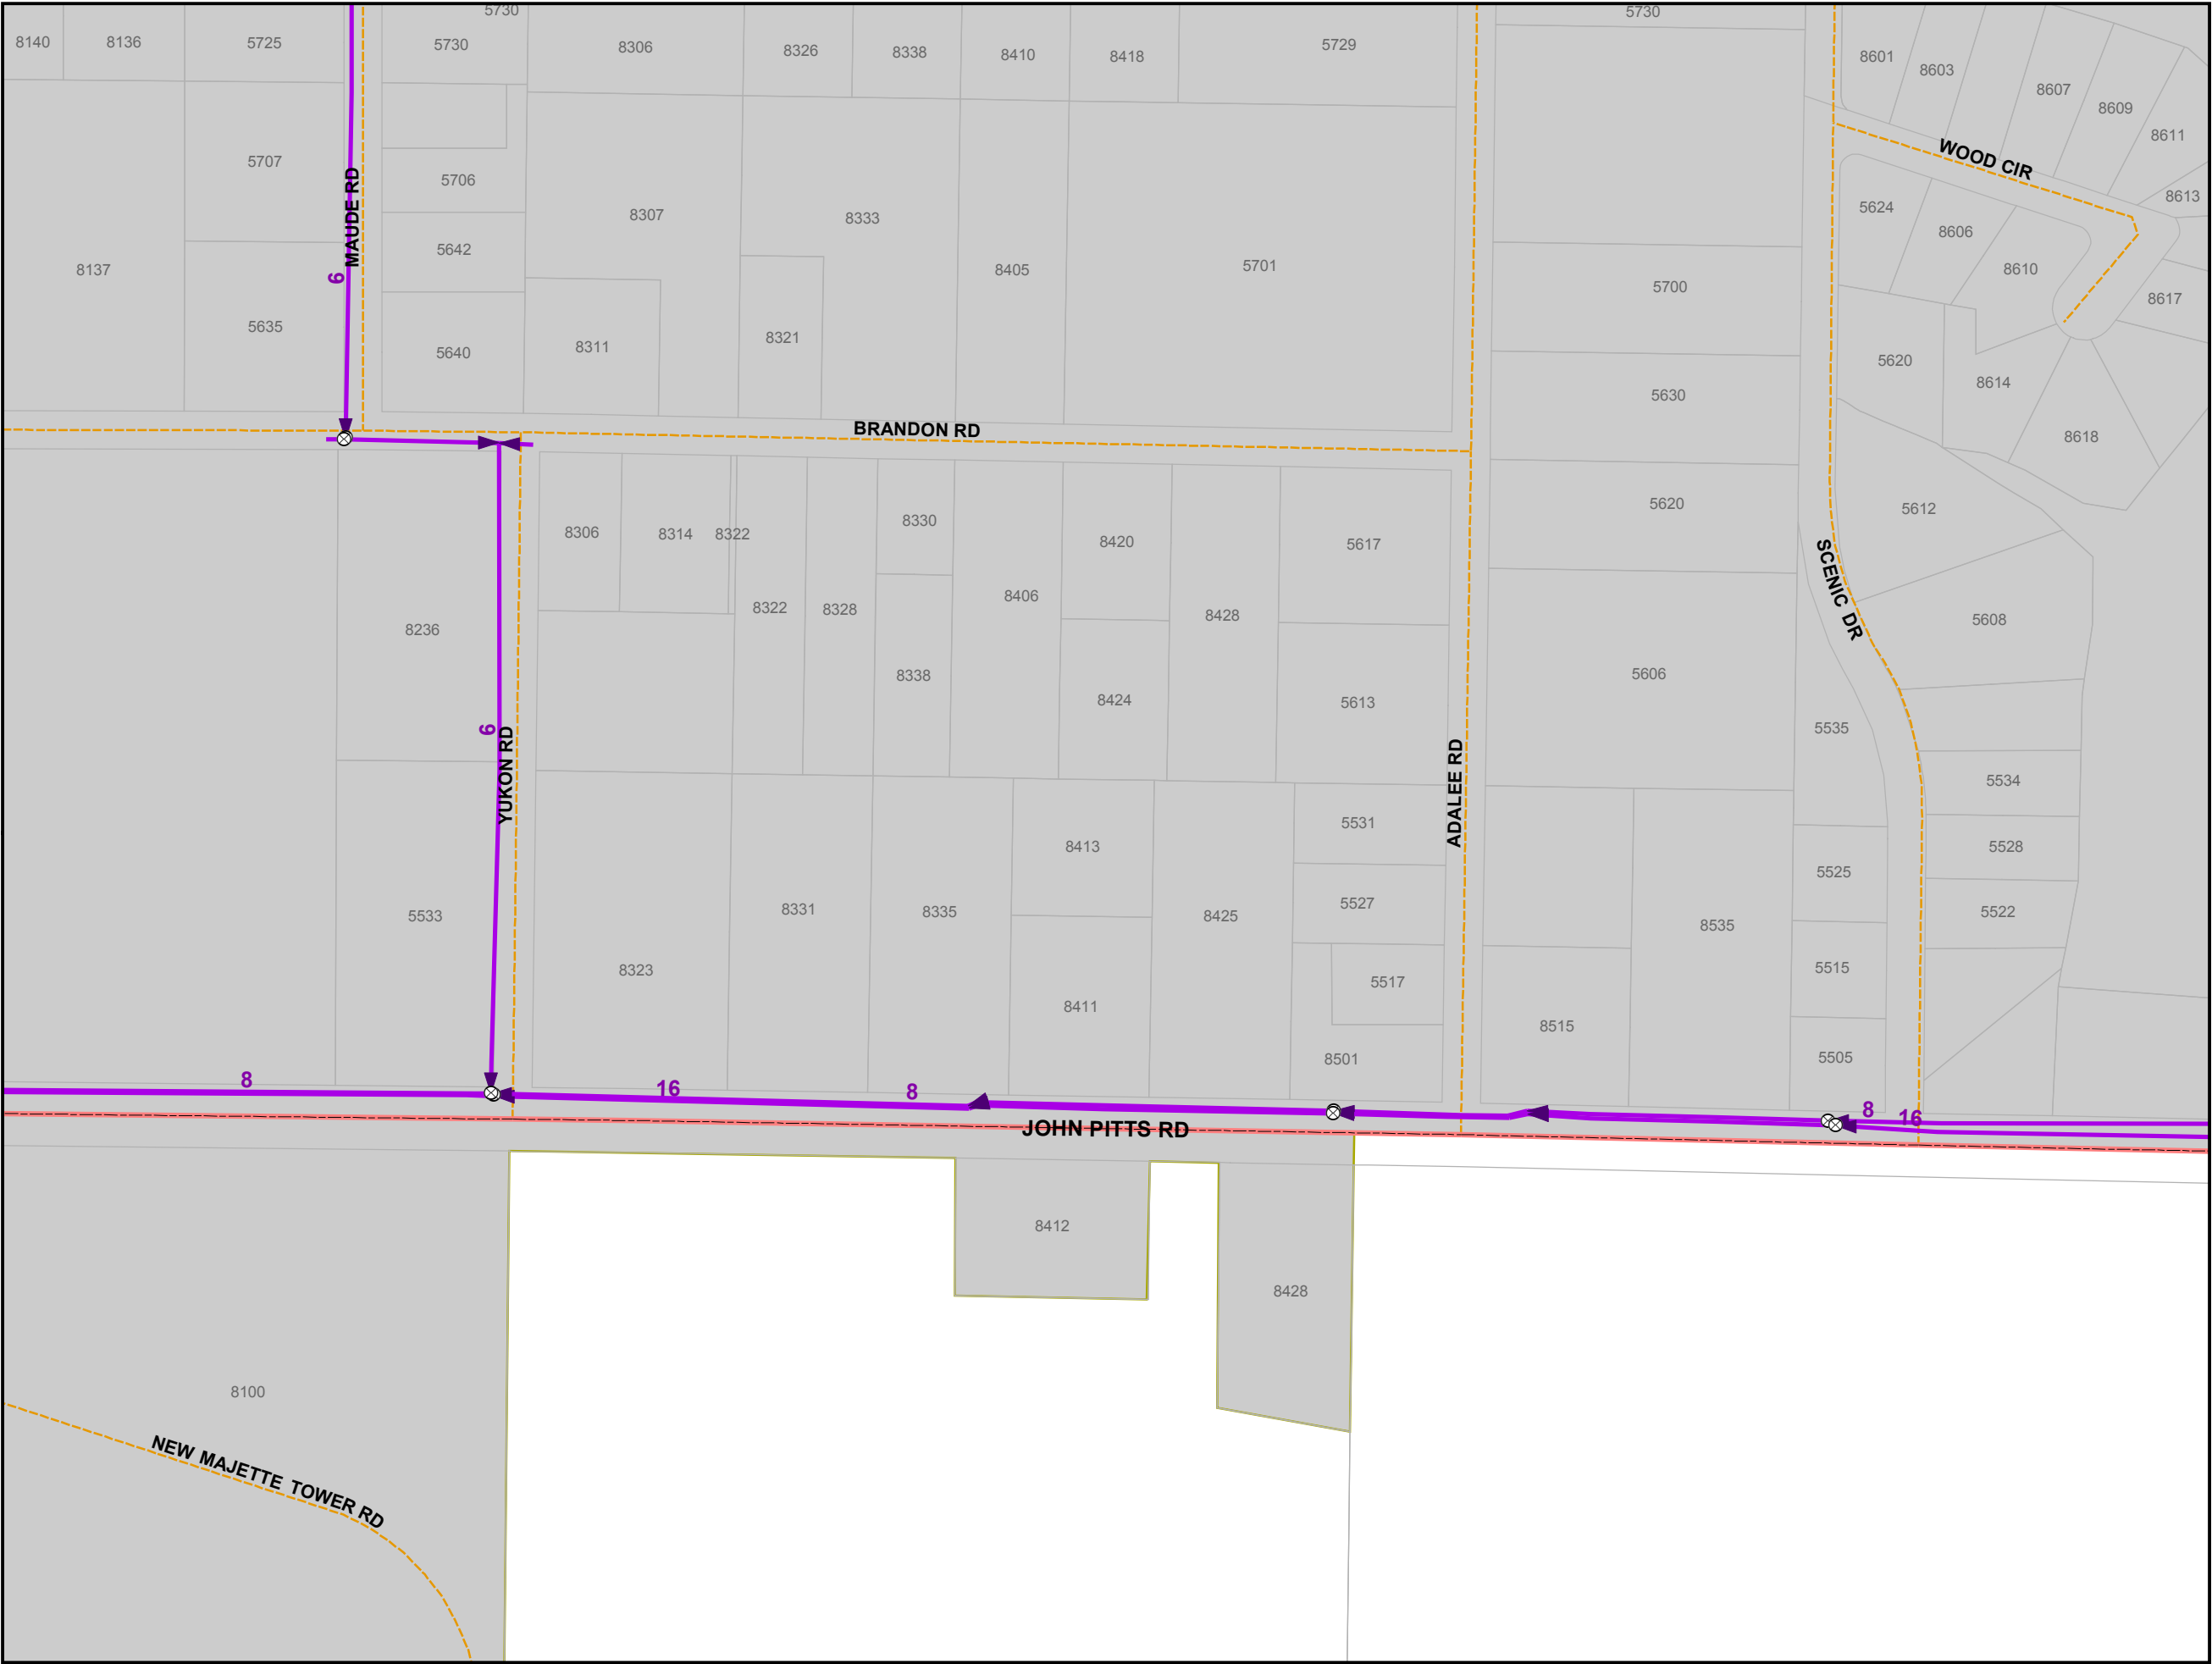


Sewer Distribution Features

-  Lift Station
-  Sewer Valve
-  Manhole
-  Sewer Outfall
-  Gravity Main
-  Force Main
-  Major Road
-  Minor Road
-  Alley
-  PC/Private
-  Private
-  Trail
-  Railroad
-  Parcels
-  City of Panama City Limits
-  Outside City Limits

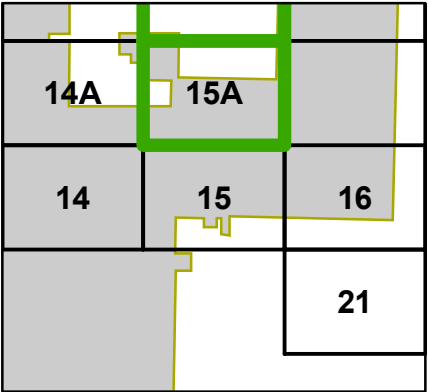


This information is provided with the understanding that the conclusions drawn from such information are solely the responsibility of the user. The GIS data is not a legal representation of the features depicted, and any assumption of the legal status of this data is hereby disclaimed. All Utilities should be verified in the field.

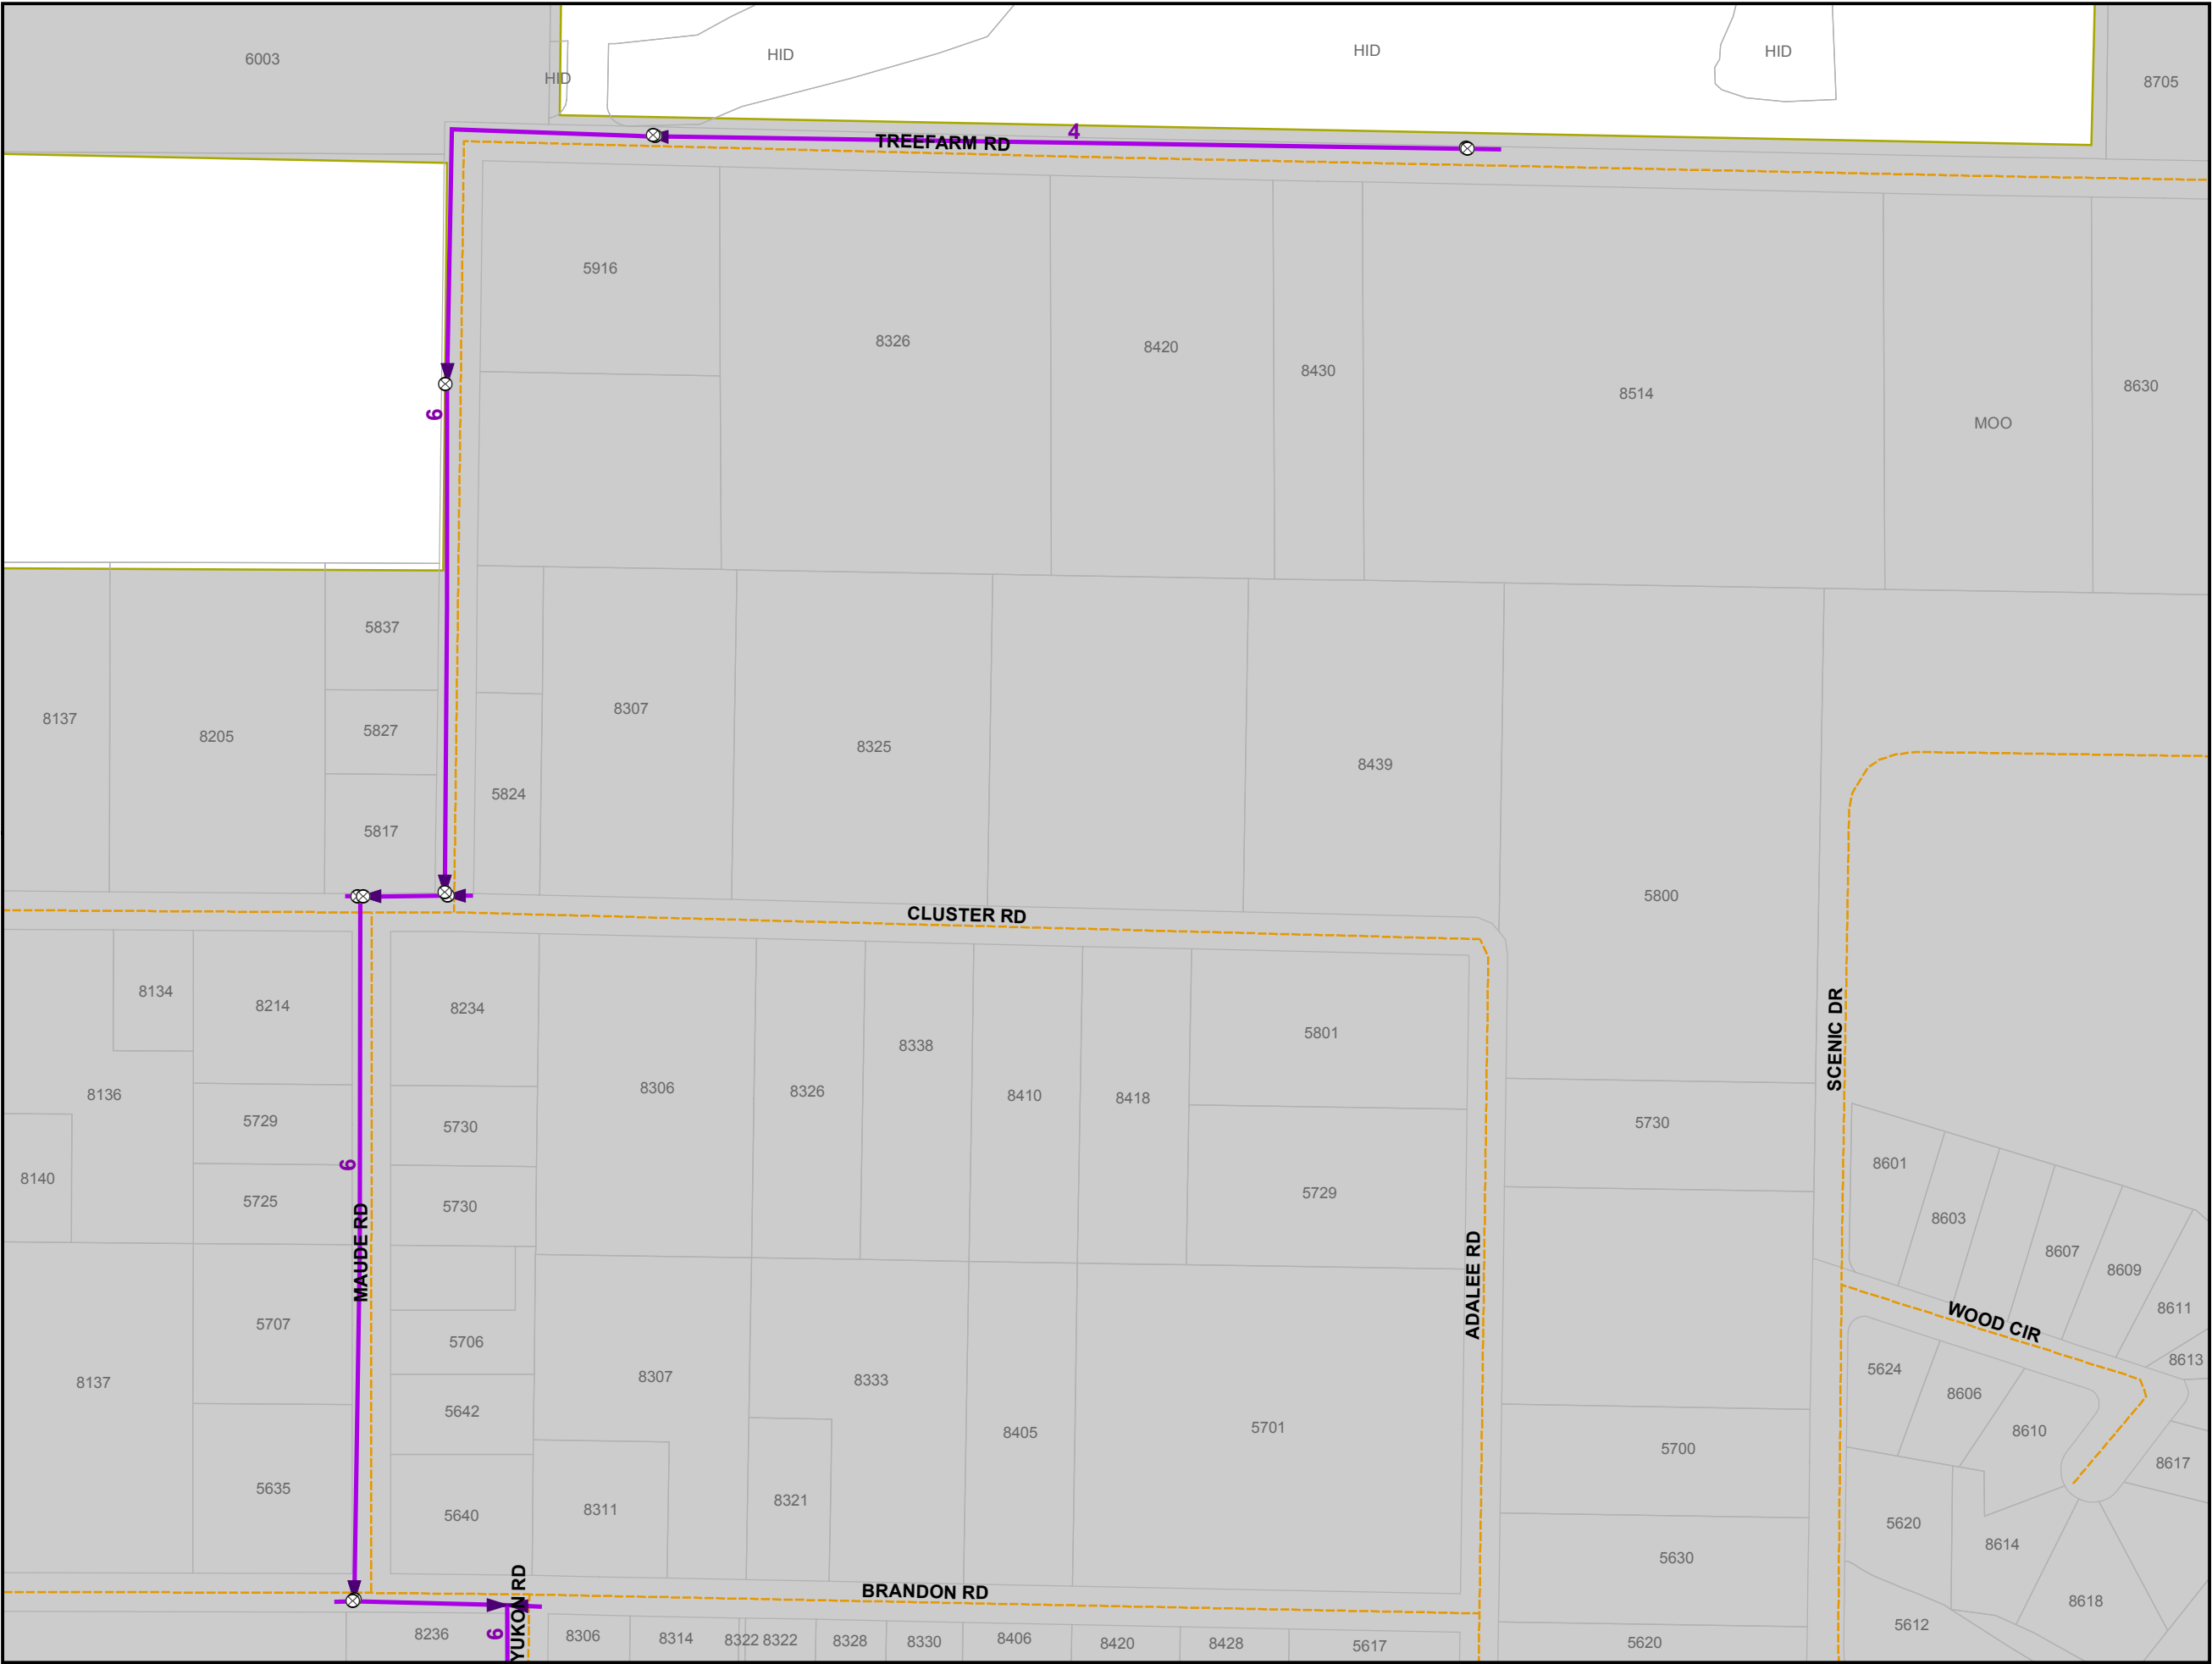

16 & 21


Sewer Distribution Features

-  Lift Station
-  Sewer Valve
-  Manhole
-  Sewer Outfall
-  Gravity Main
-  Force Main
-  Major Road
-  Minor Road
-  Alley
-  PC/Private
-  Private
-  Trail
-  Railroad
-  Parcels
-  City of Panama City Limits
-  Outside City Limits

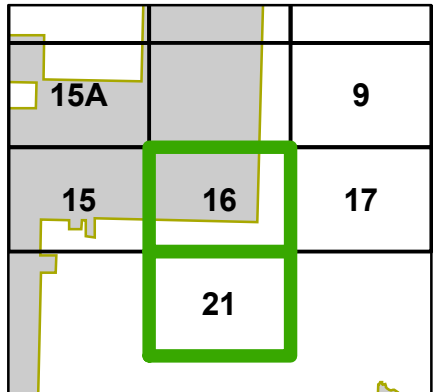


This information is provided with the understanding that the conclusions drawn from such information are solely the responsibility of the user. The GIS data is not a legal representation of the features depicted, and any assumption of the legal status of this data is hereby disclaimed. All Utilities should be verified in the field.

Dec 20, 2011

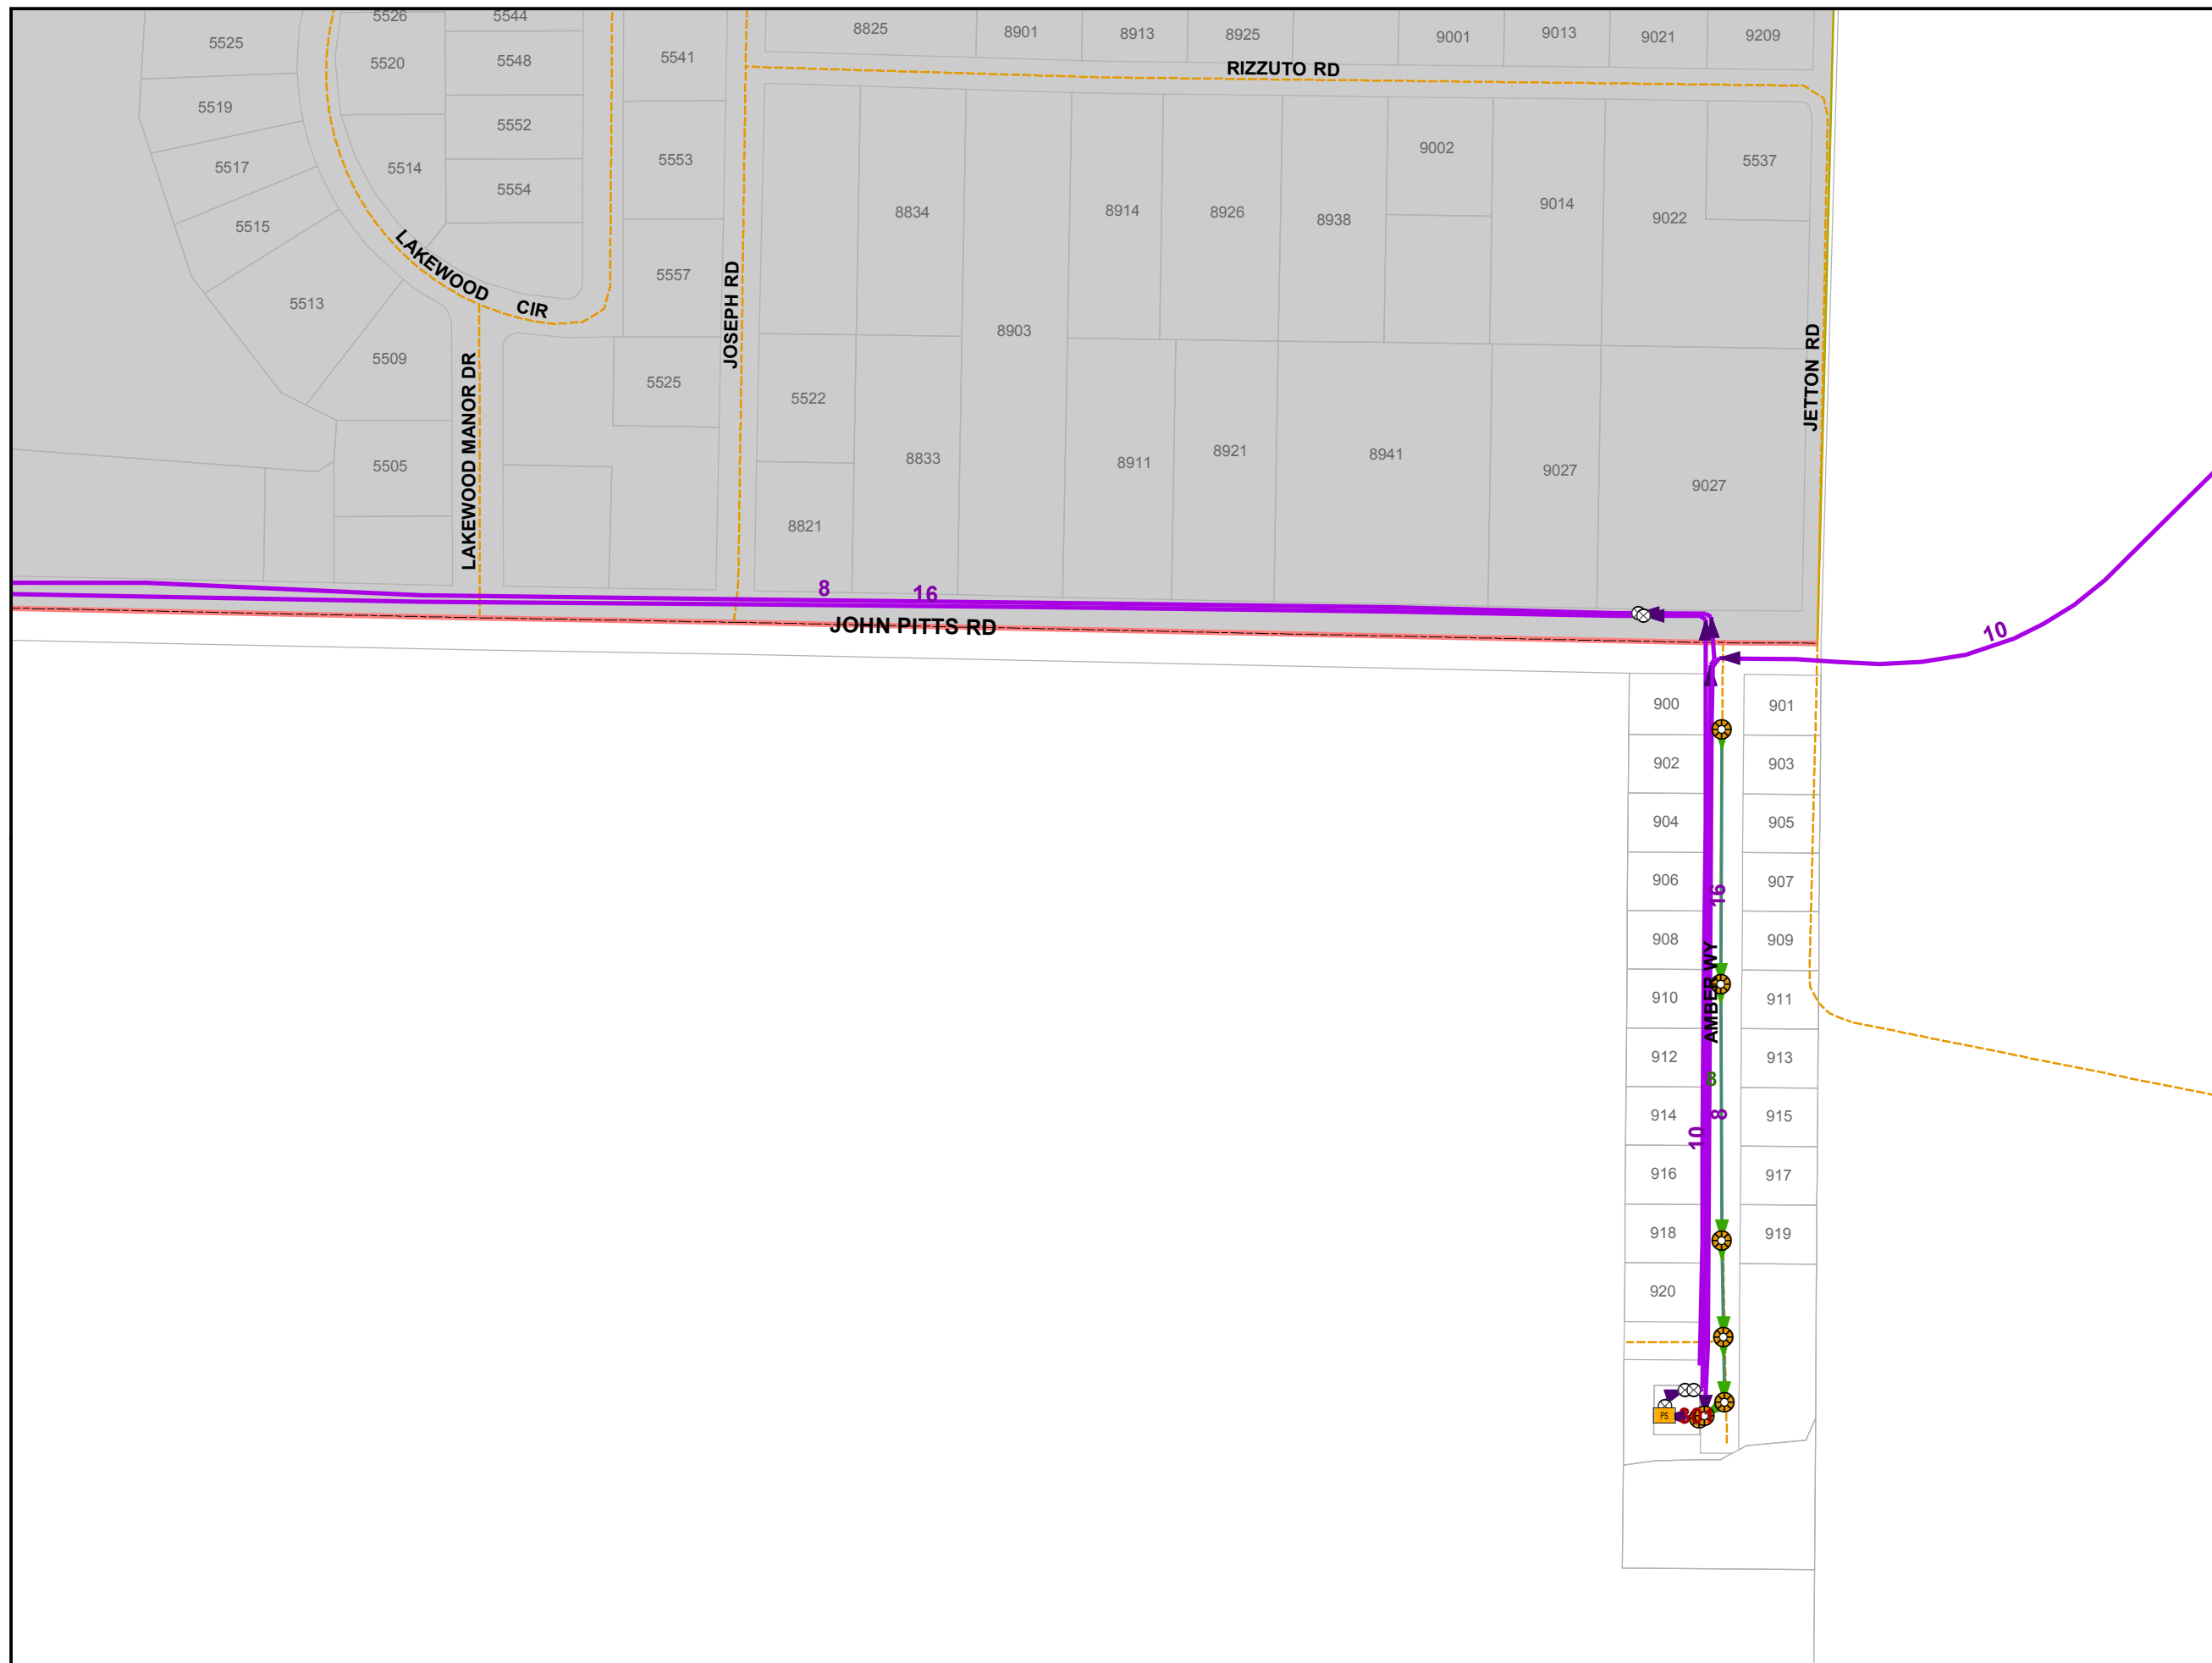


Sewer Distribution Features

-  Lift Station
-  Sewer Valve
-  Manhole
-  Sewer Outfall
-  Gravity Main
-  Force Main
-  Major Road
-  Minor Road
-  Alley
-  PC/Private
-  Private
-  Trail
-  Railroad
-  Parcels
-  City of Panama City Limits
-  Outside City Limits

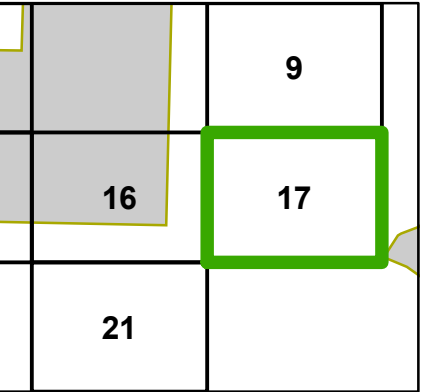


This information is provided with the understanding that the conclusions drawn from such information are solely the responsibility of the user. The GIS data is not a legal representation of the features depicted, and any assumption of the legal status of this data is hereby disclaimed. All Utilities should be verified in the field.

Dec 20, 2011

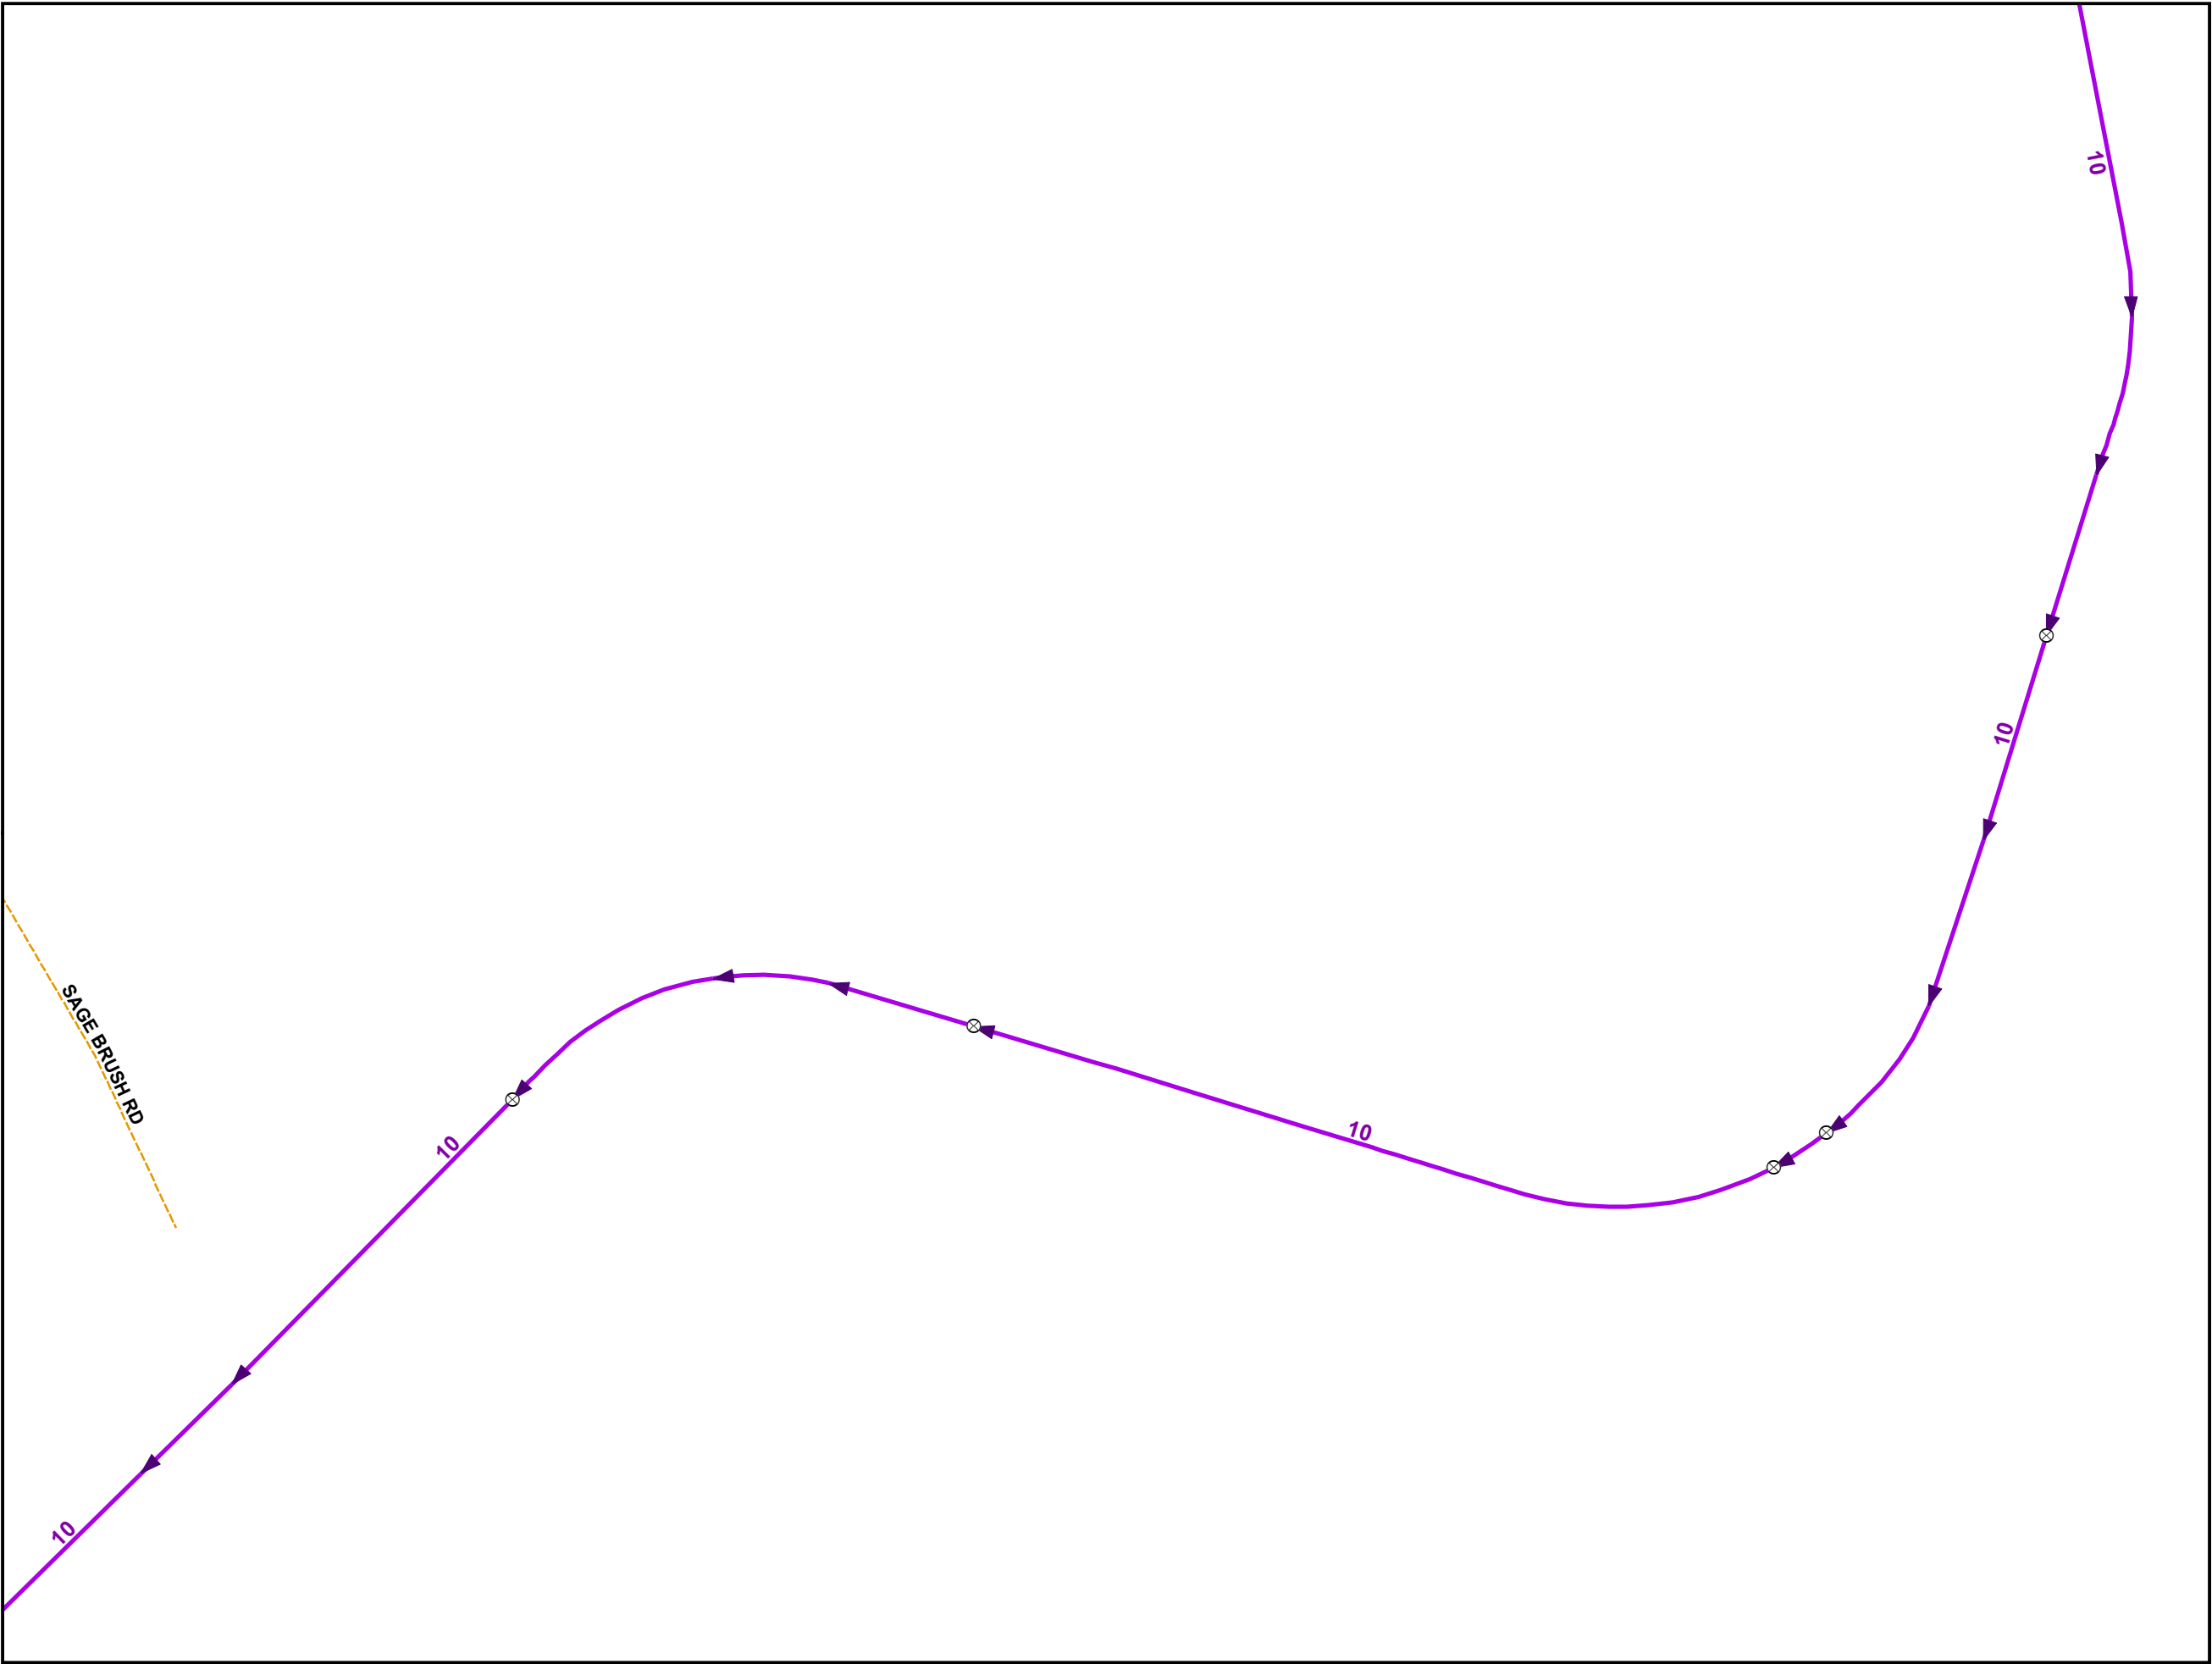


Sewer Distribution Features

-  Lift Station
-  Sewer Valve
-  Manhole
-  Sewer Outfall
-  Gravity Main
-  Force Main
-  Major Road
-  Minor Road
-  Alley
-  PC/Private
-  Private
-  Trail
-  Railroad
-  Parcels
-  City of Panama City Limits
-  Outside City Limits

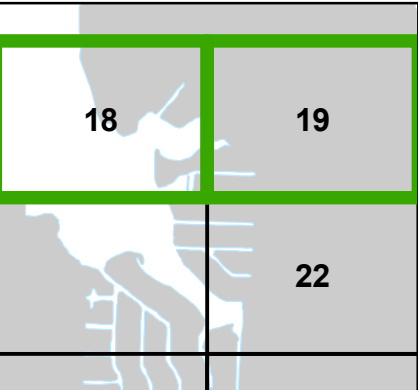


This information is provided with the understanding that the conclusions drawn from such information are solely the responsibility of the user. The GIS data is not a legal representation of the features depicted, and any assumption of the legal status of this data is hereby disclaimed. All Utilities should be verified in the field.

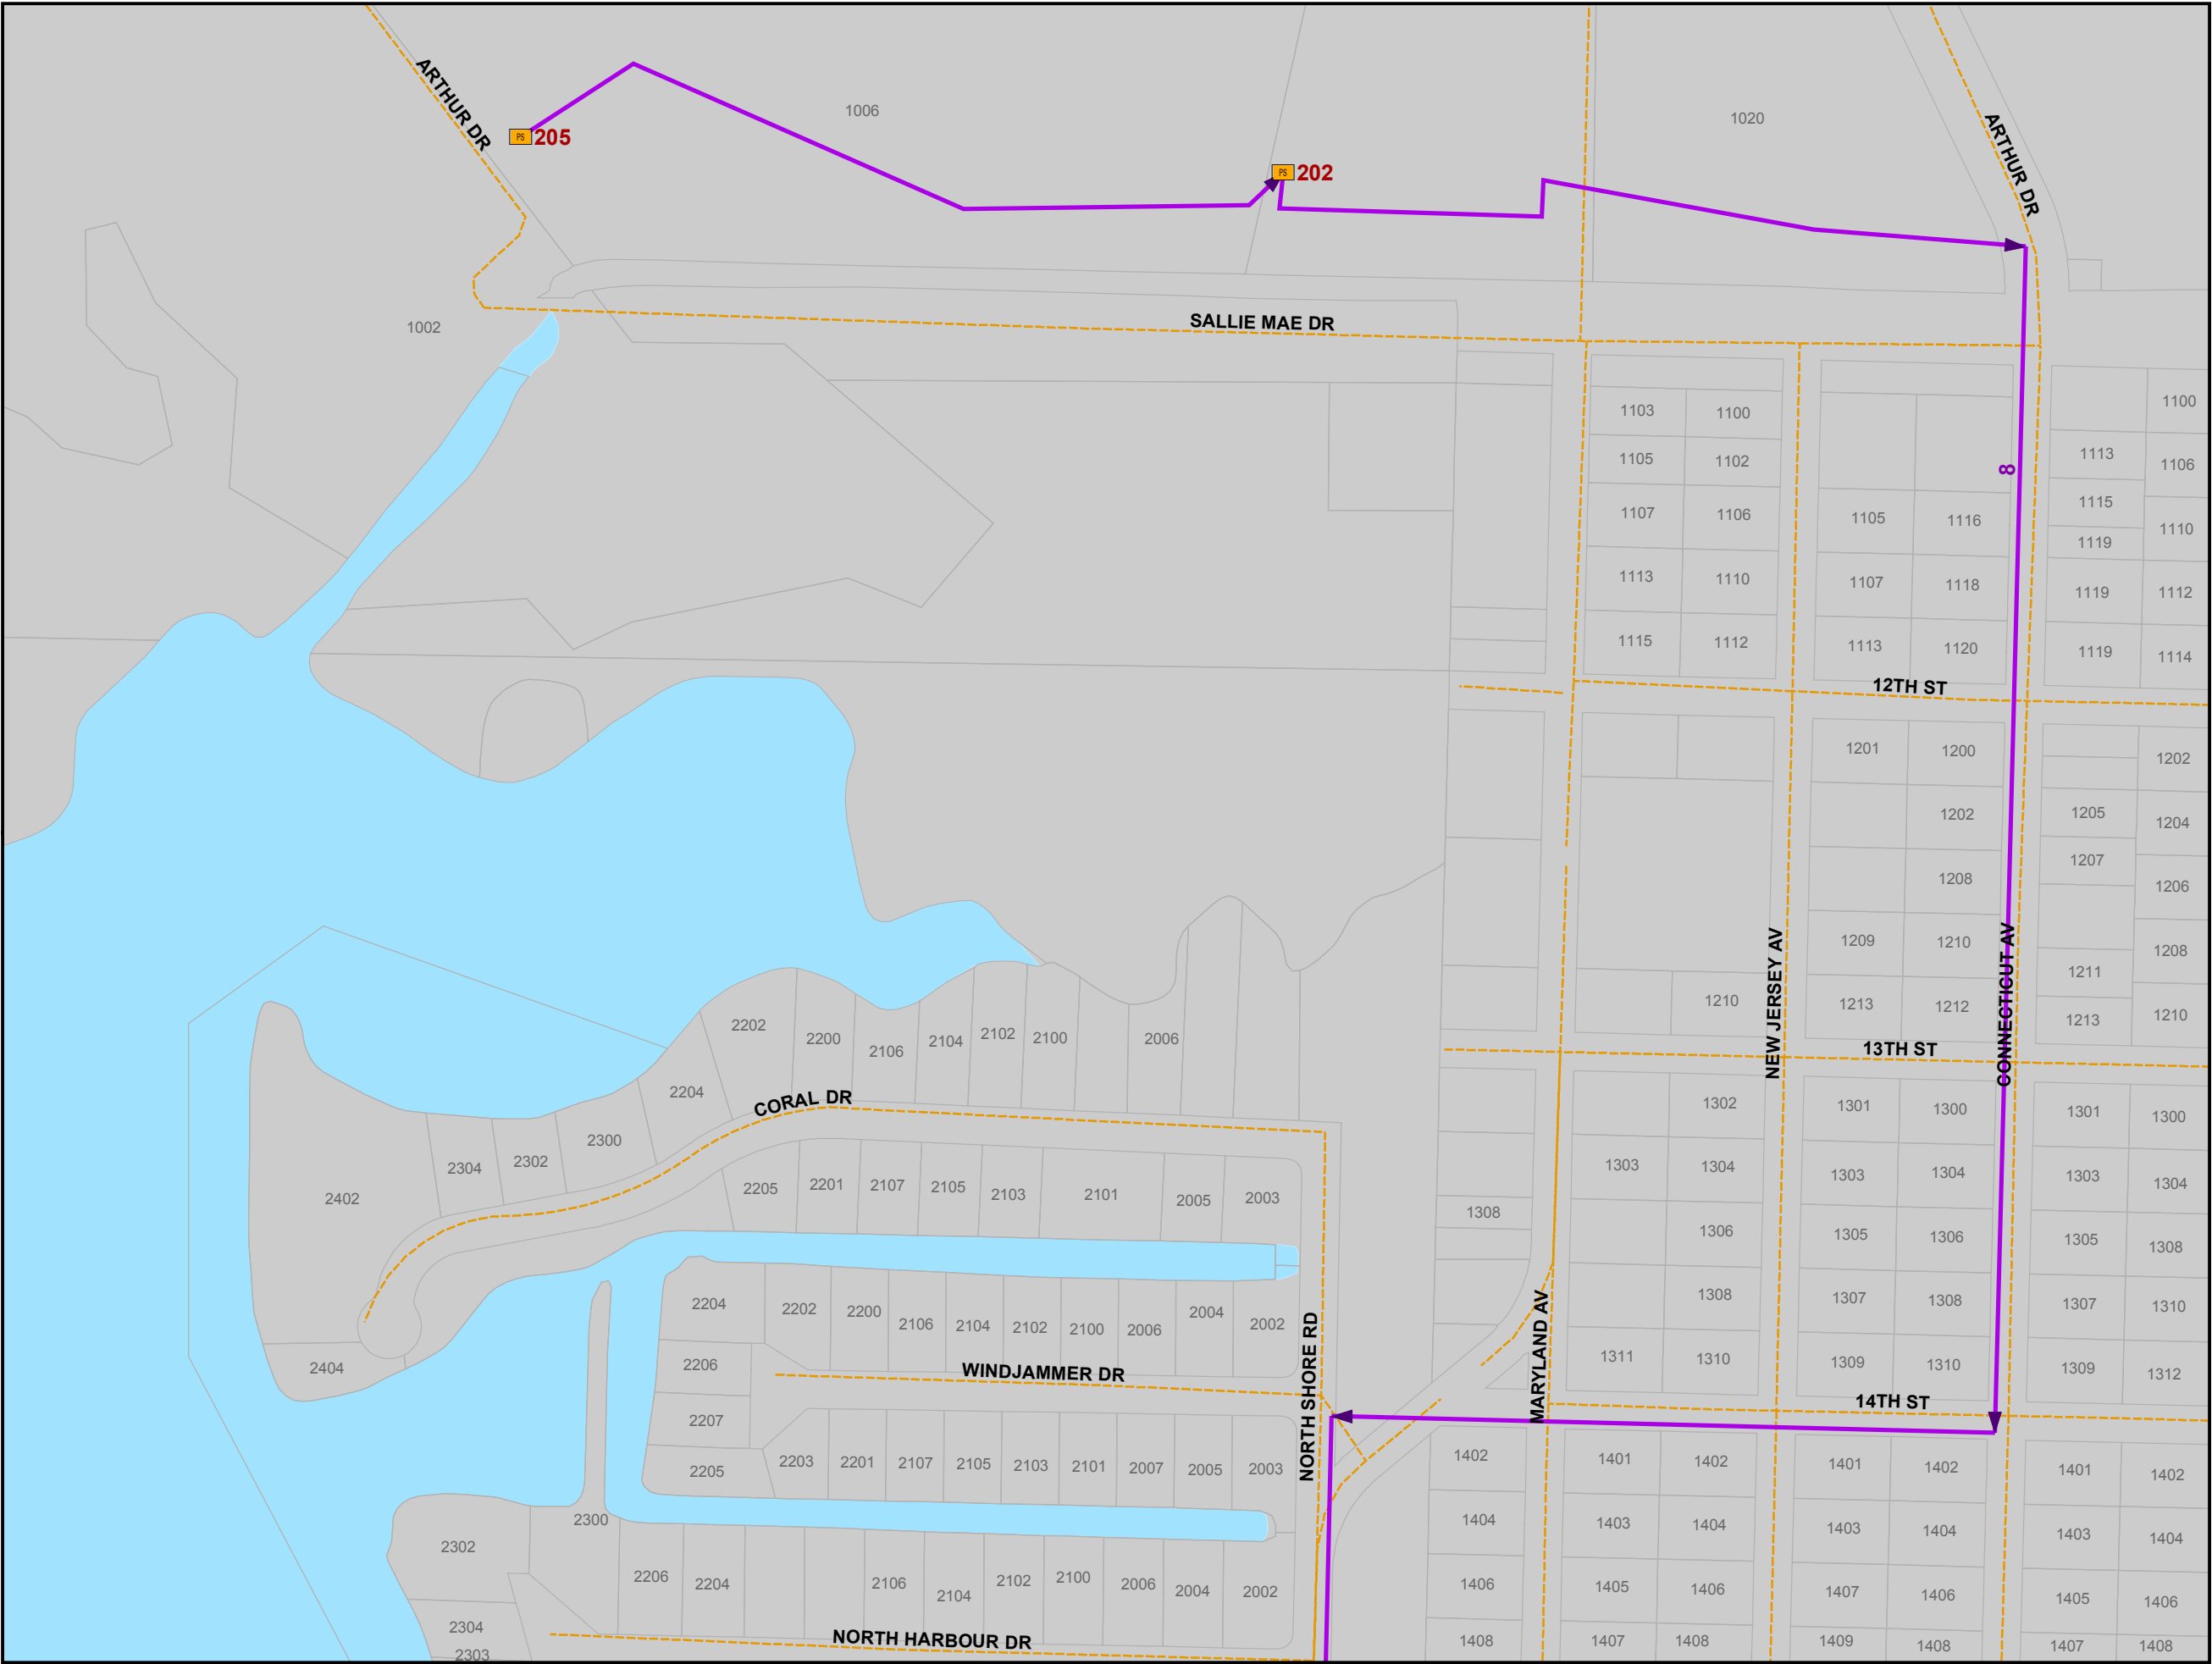


Sewer Distribution Features

-  Lift Station
-  Sewer Valve
-  Manhole
-  Sewer Outfall
-  Gravity Main
-  Force Main
-  Major Road
-  Minor Road
-  Alley
-  PC/Private
-  Private
-  Trail
-  Railroad
-  Parcels
-  City of Panama City Limits
-  Outside City Limits

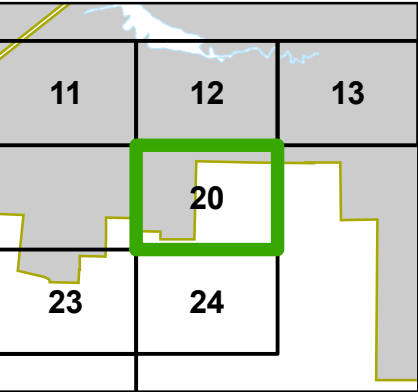


This information is provided with the understanding that the conclusions drawn from such information are solely the responsibility of the user. The GIS data is not a legal representation of the features depicted, and any assumption of the legal status of this data is hereby disclaimed. All Utilities should be verified in the field.

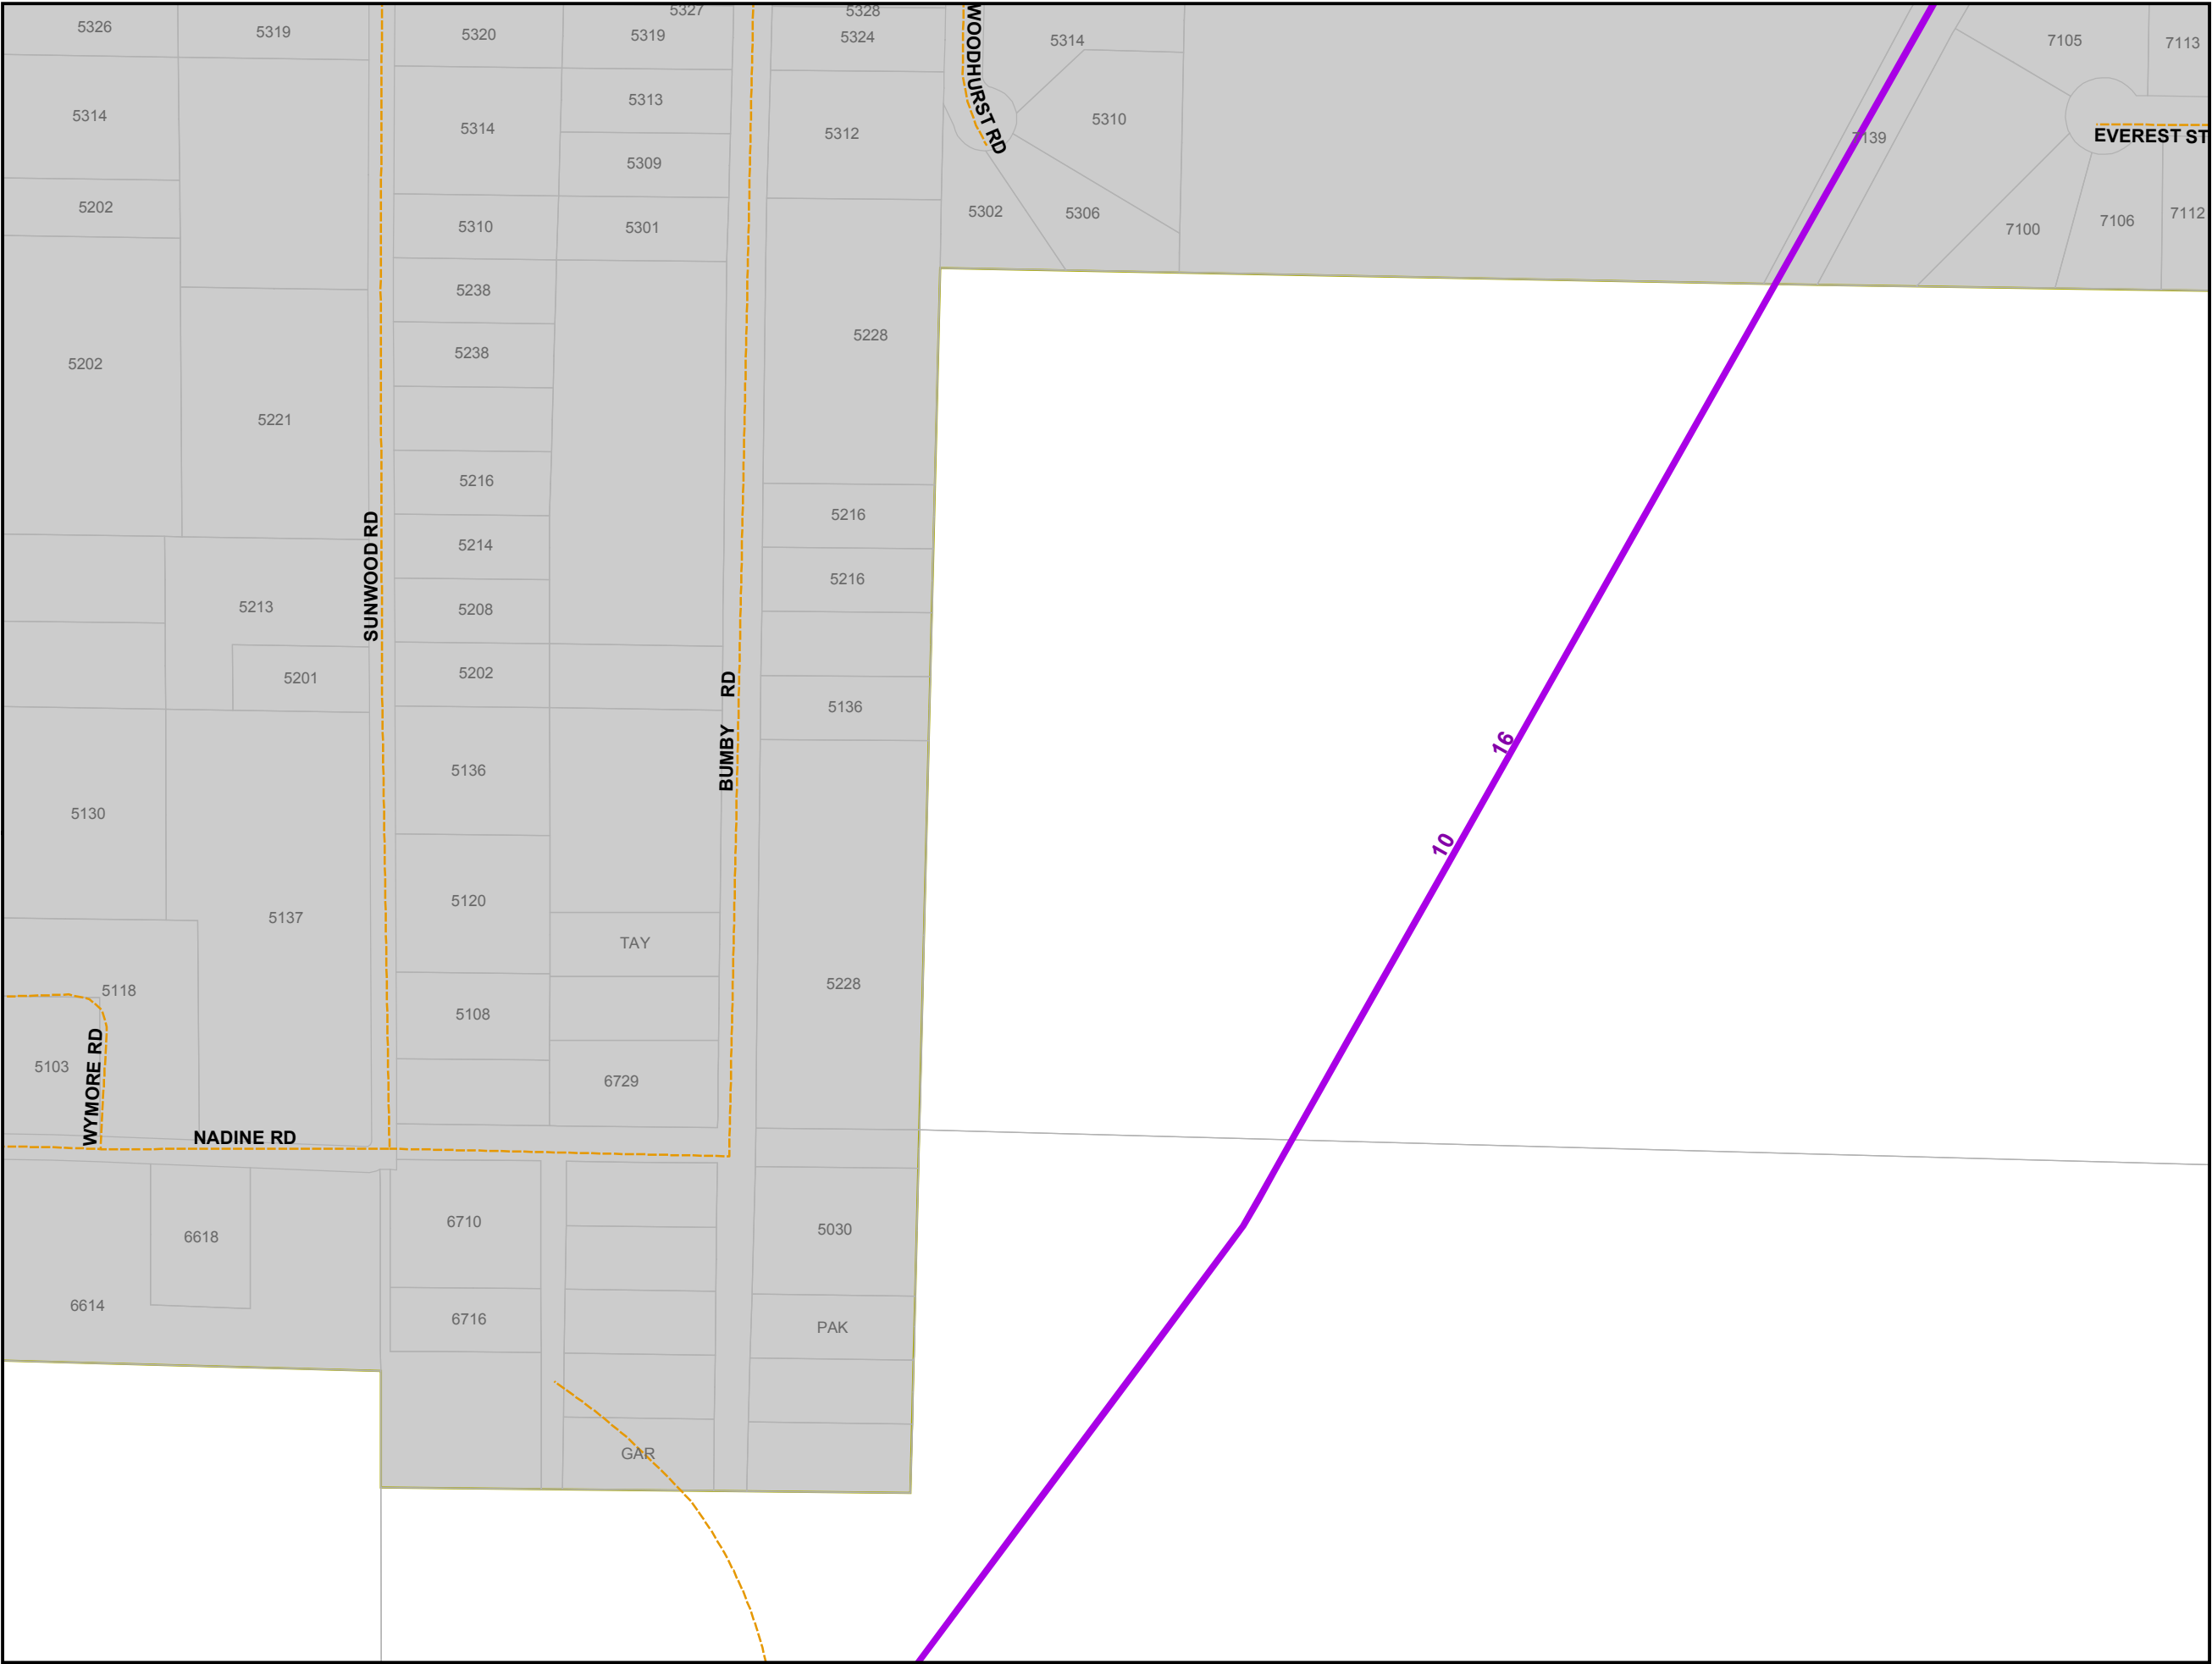

Sewer Distribution Features

-  Lift Station
-  Sewer Valve
-  Manhole
-  Sewer Outfall
-  Gravity Main
-  Force Main
-  Major Road
-  Minor Road
-  Alley
-  PC/Private
-  Private
-  Trail
-  Railroad
-  Parcels
-  City of Panama City Limits
-  Outside City Limits

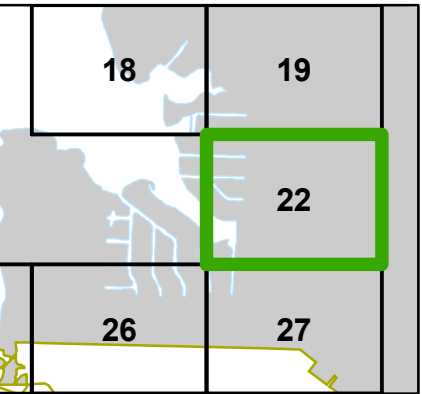



This information is provided with the understanding that the conclusions drawn from such information are solely the responsibility of the user. The GIS data is not a legal representation of the features depicted, and any assumption of the legal status of this data is hereby disclaimed. All Utilities should be verified in the field.



23 & 24

Sewer Distribution Features

-  Lift Station
-  Sewer Valve
-  Manhole
-  Sewer Outfall
-  Gravity Main
-  Force Main
-  Major Road
-  Minor Road
-  Alley
-  PC/Private
-  Private
-  Trail
-  Railroad
-  Parcels
-  City of Panama City Limits
-  Outside City Limits

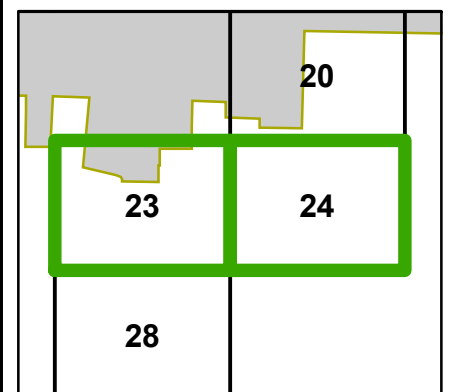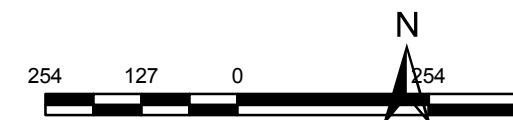

Two Forcemains side by side;
West side: 10" flows into a 12"
East side: 16" flows into an 18" (Currently a dry line)

This information is provided with the understanding that the conclusions drawn from such information are solely the responsibility of the user. The GIS data is not a legal representation of the features depicted, and any assumption of the legal status of this data is hereby disclaimed. All Utilities should be verified in the field.


Dec 20, 2011

25 & 26

Sewer Distribution Features


-  Lift Station
-  Sewer Valve
-  Manhole
-  Sewer Outfall
-  Gravity Main
-  Force Main
-  Major Road
-  Minor Road
-  Alley
-  PC/Private
-  Private
-  Trail
-  Railroad
-  Parcels
-  City of Panama City Limits
-  Outside City Limits

254 127 0
Feet

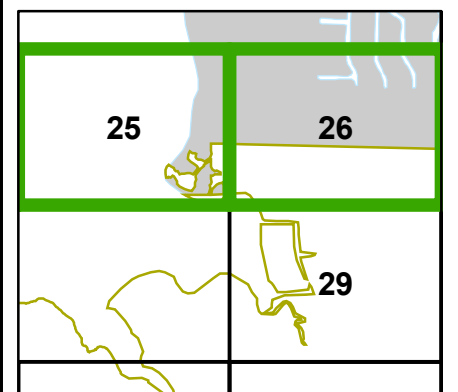


This information is provided with the understanding that the conclusions drawn from such information are solely the responsibility of the user. The GIS data is not a legal representation of the features depicted, and any assumption of the legal status of this data is hereby disclaimed. All Utilities should be verified in the field.

Dec 20, 2011

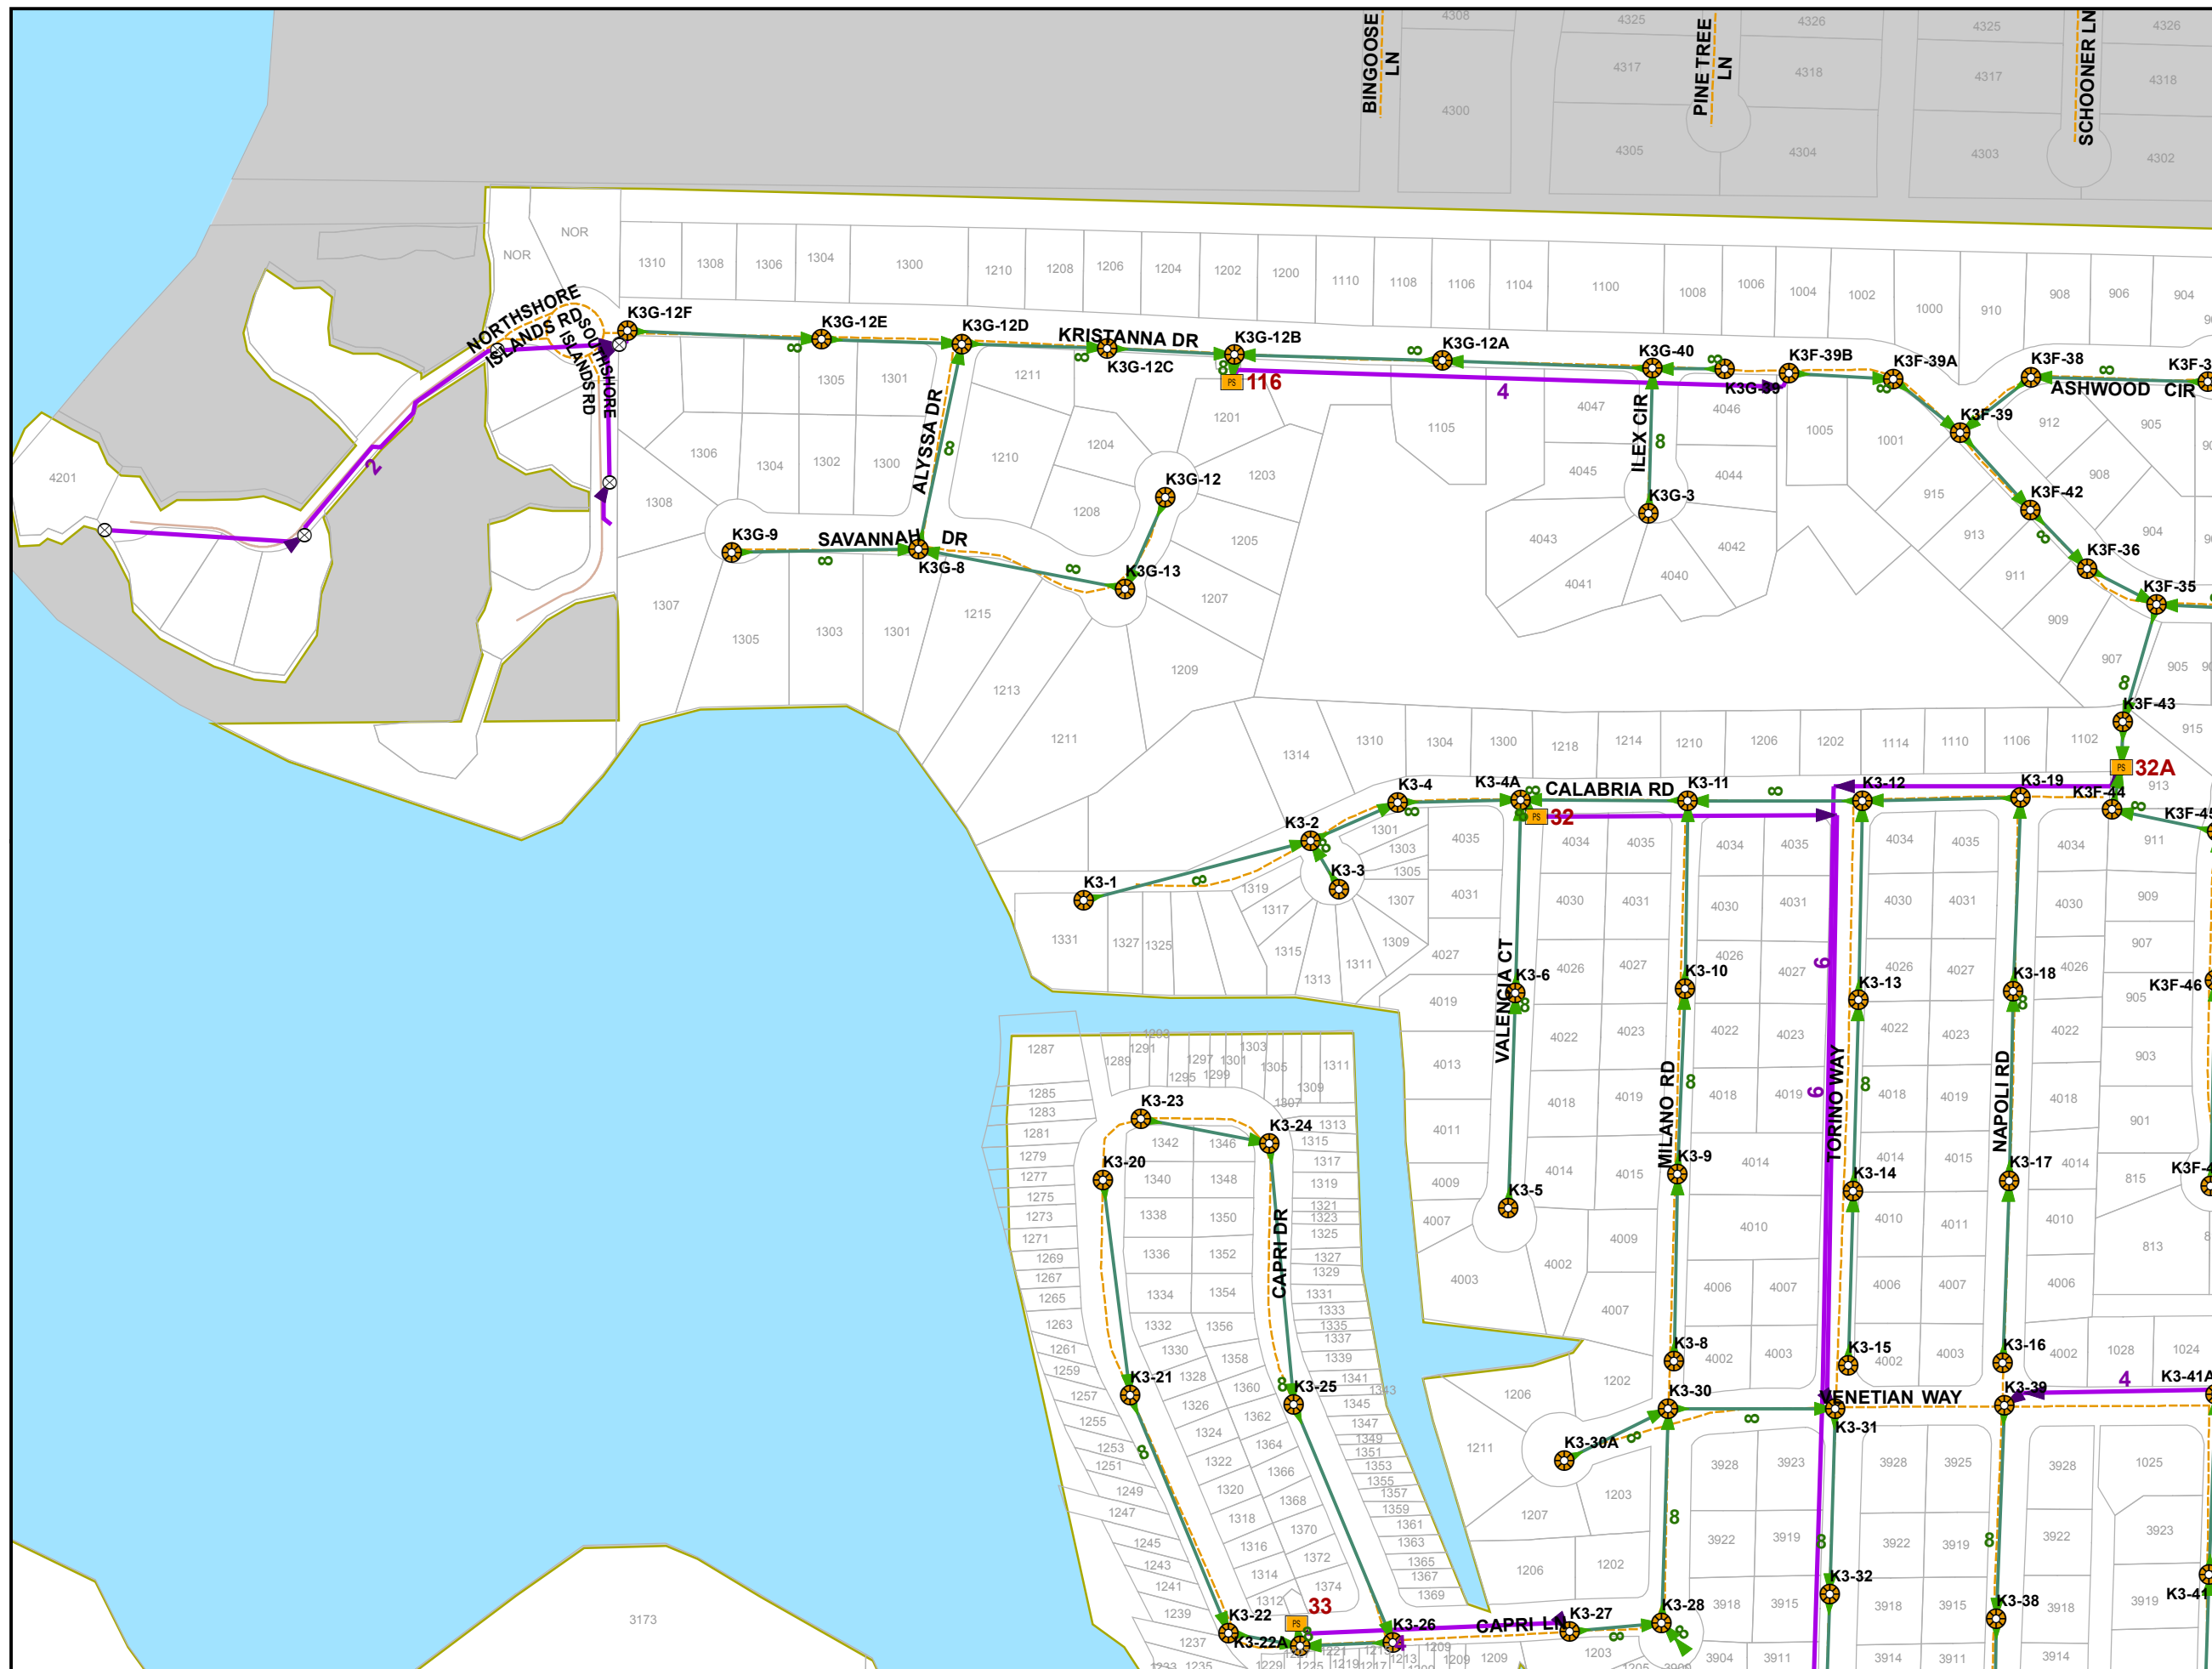

Sewer Distribution Features

-  Lift Station
-  Sewer Valve
-  Manhole
-  Sewer Outfall
-  Gravity Main
-  Force Main
-  Major Road
-  Minor Road
-  Alley
-  PC/Private
-  Private
-  Trail
-  Railroad
-  Parcels
-  City of Panama City Limits
-  Outside City Limits

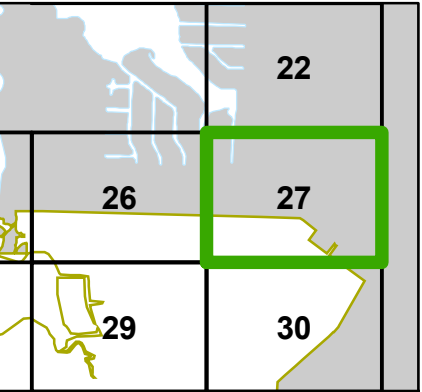


This information is provided with the understanding that the conclusions drawn from such information are solely the responsibility of the user. The GIS data is not a legal representation of the features depicted, and any assumption of the legal status of this data is hereby disclaimed. All Utilities should be verified in the field.

Dec 20, 2011



Sewer Distribution Features



-  Lift Station
-  Sewer Valve
-  Manhole
-  Sewer Outfall
-  Gravity Main
-  Force Main
-  Major Road
-  Minor Road
-  Alley
-  PC/Private
-  Private
-  Trail
-  Railroad
-  Parcels
-  City of Panama City Limits
-  Outside City Limits

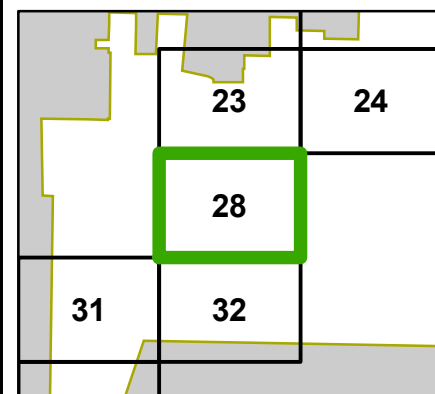


Two Force mains side by side;
West side: 12" reduces to a 10"
East side: 18" reduces to a 16" (Currently a dry line)


This information is provided with the understanding that the conclusions drawn from such information are solely the responsibility of the user. The GIS data is not a legal representation of the features depicted, and any assumption of the legal status of this data is hereby disclaimed. All Utilities should be verified in the field.


Sewer Distribution Features

  -  Lift Station
-  Sewer Valve
-  Manhole
-  Sewer Outfall
-  Gravity Main
-  Force Main
-  Major Road
-  Minor Road
-  Alley
-  PC/Private
-  Private
-  Trail
-  Railroad
-  Parcels
-  City of Panama City Limits
-  Outside City Limits

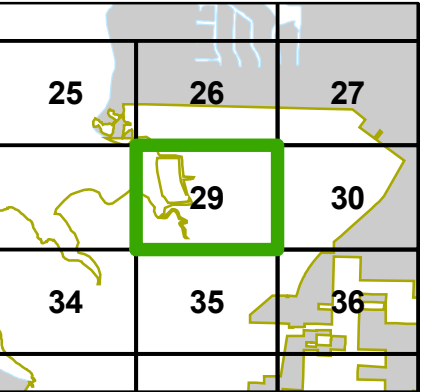

This information is provided with the understanding that the conclusions drawn from such information are solely the responsibility of the user. The GIS data is not a legal representation of the features depicted, and any assumption of the legal status of this data is hereby disclaimed. All Utilities should be verified in the field.

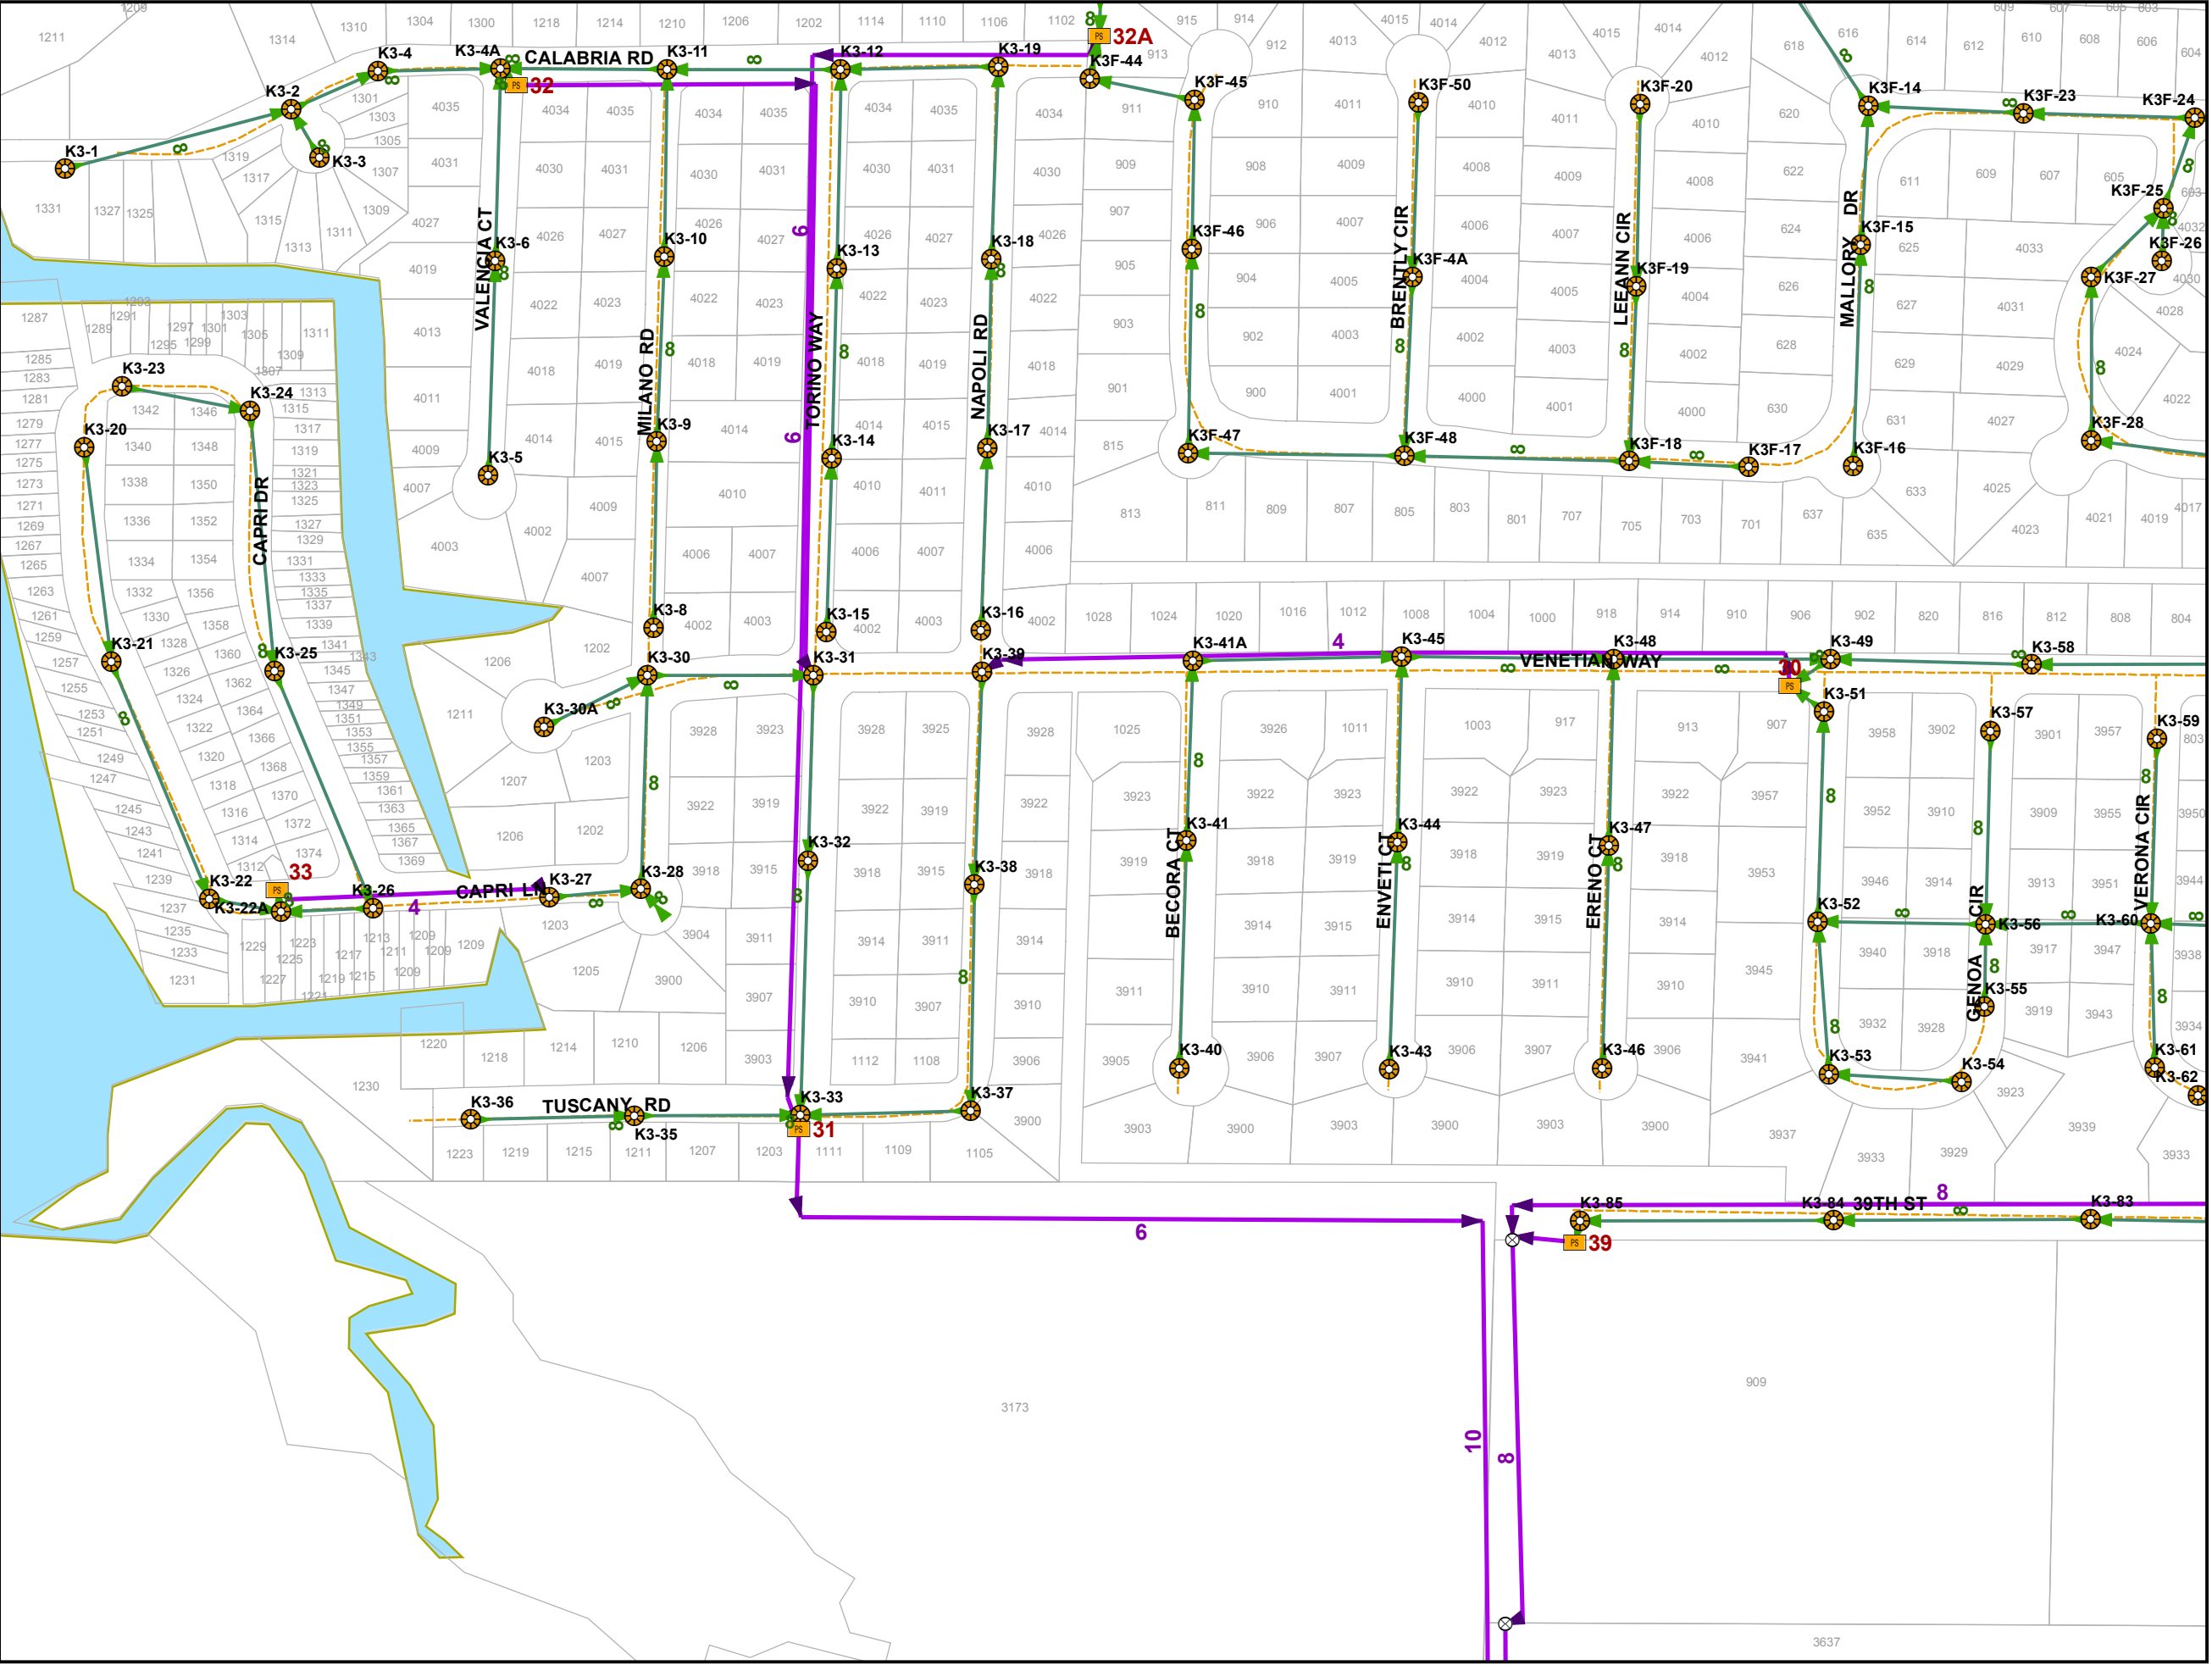


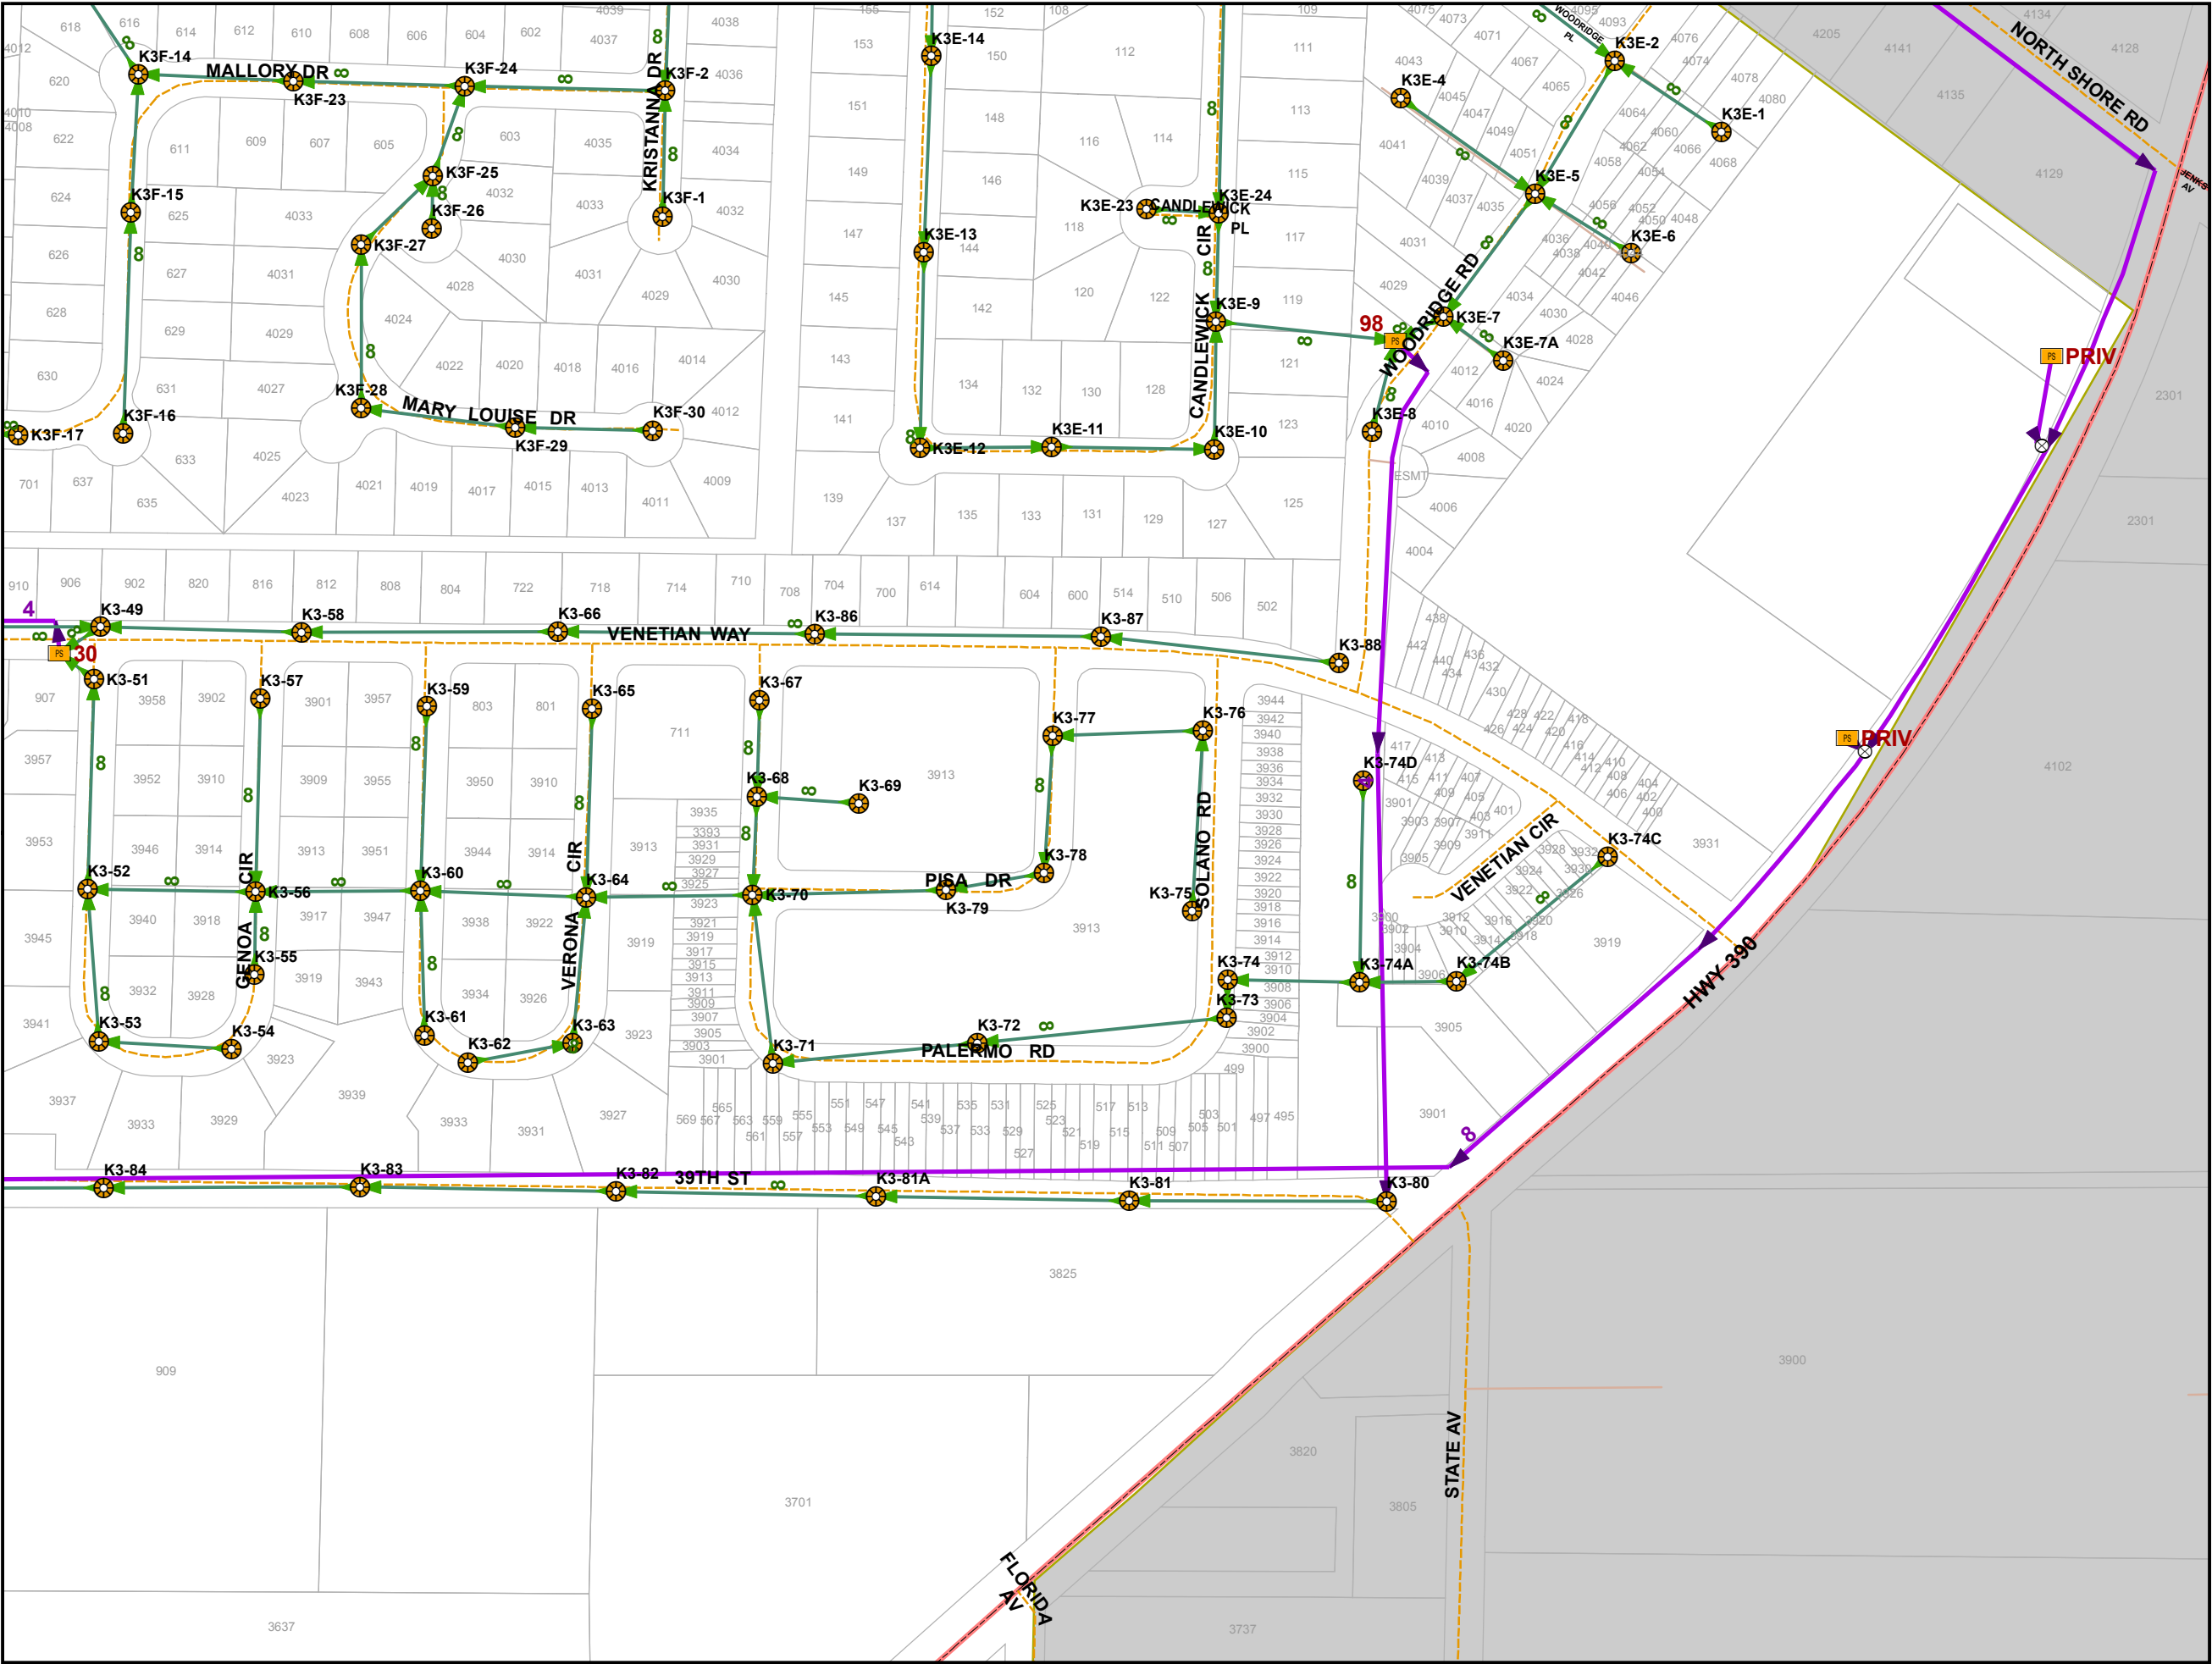

30

Sewer Distribution Features

- Lift Station
- Sewer Valve
- Manhole
- Sewer Outfall
- Gravity Main
- Force Main
- Major Road
- Minor Road
- Alley
- PC/Private
- Private
- Trail
- Railroad
- Parcels
- City of Panama City Limits
- Outside City Limits


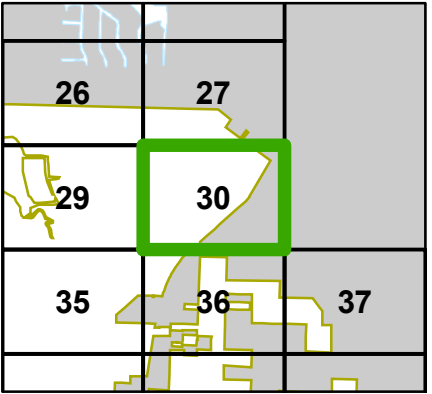


This information is provided with the understanding that the conclusions drawn from such information are solely the responsibility of the user. The GIS data is not a legal representation of the features depicted, and any assumption of the legal status of this data is hereby disclaimed. All Utilities should be verified in the field.

31 & 32


Sewer Distribution Features

-  Lift Station
-  Sewer Valve
-  Manhole
-  Sewer Outfall
-  Gravity Main
-  Force Main
-  Major Road
-  Minor Road
-  Alley
-  PC/Private
-  Private
-  Trail
-  Railroad
-  Parcels
-  City of Panama City Limits
-  Outside City Limits

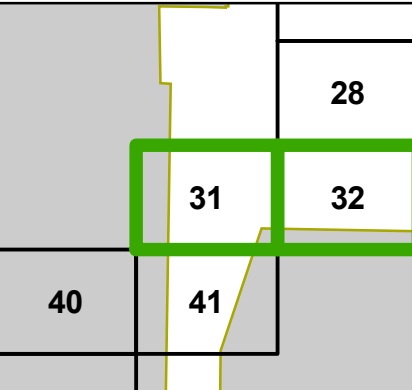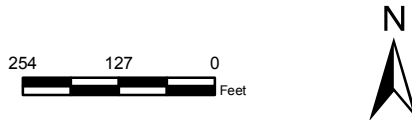

This information is provided with the understanding that the conclusions drawn from such information are solely the responsibility of the user. The GIS data is not a legal representation of the features depicted, and any assumption of the legal status of this data is hereby disclaimed. All Utilities should be verified in the field.

Dec 20, 2011

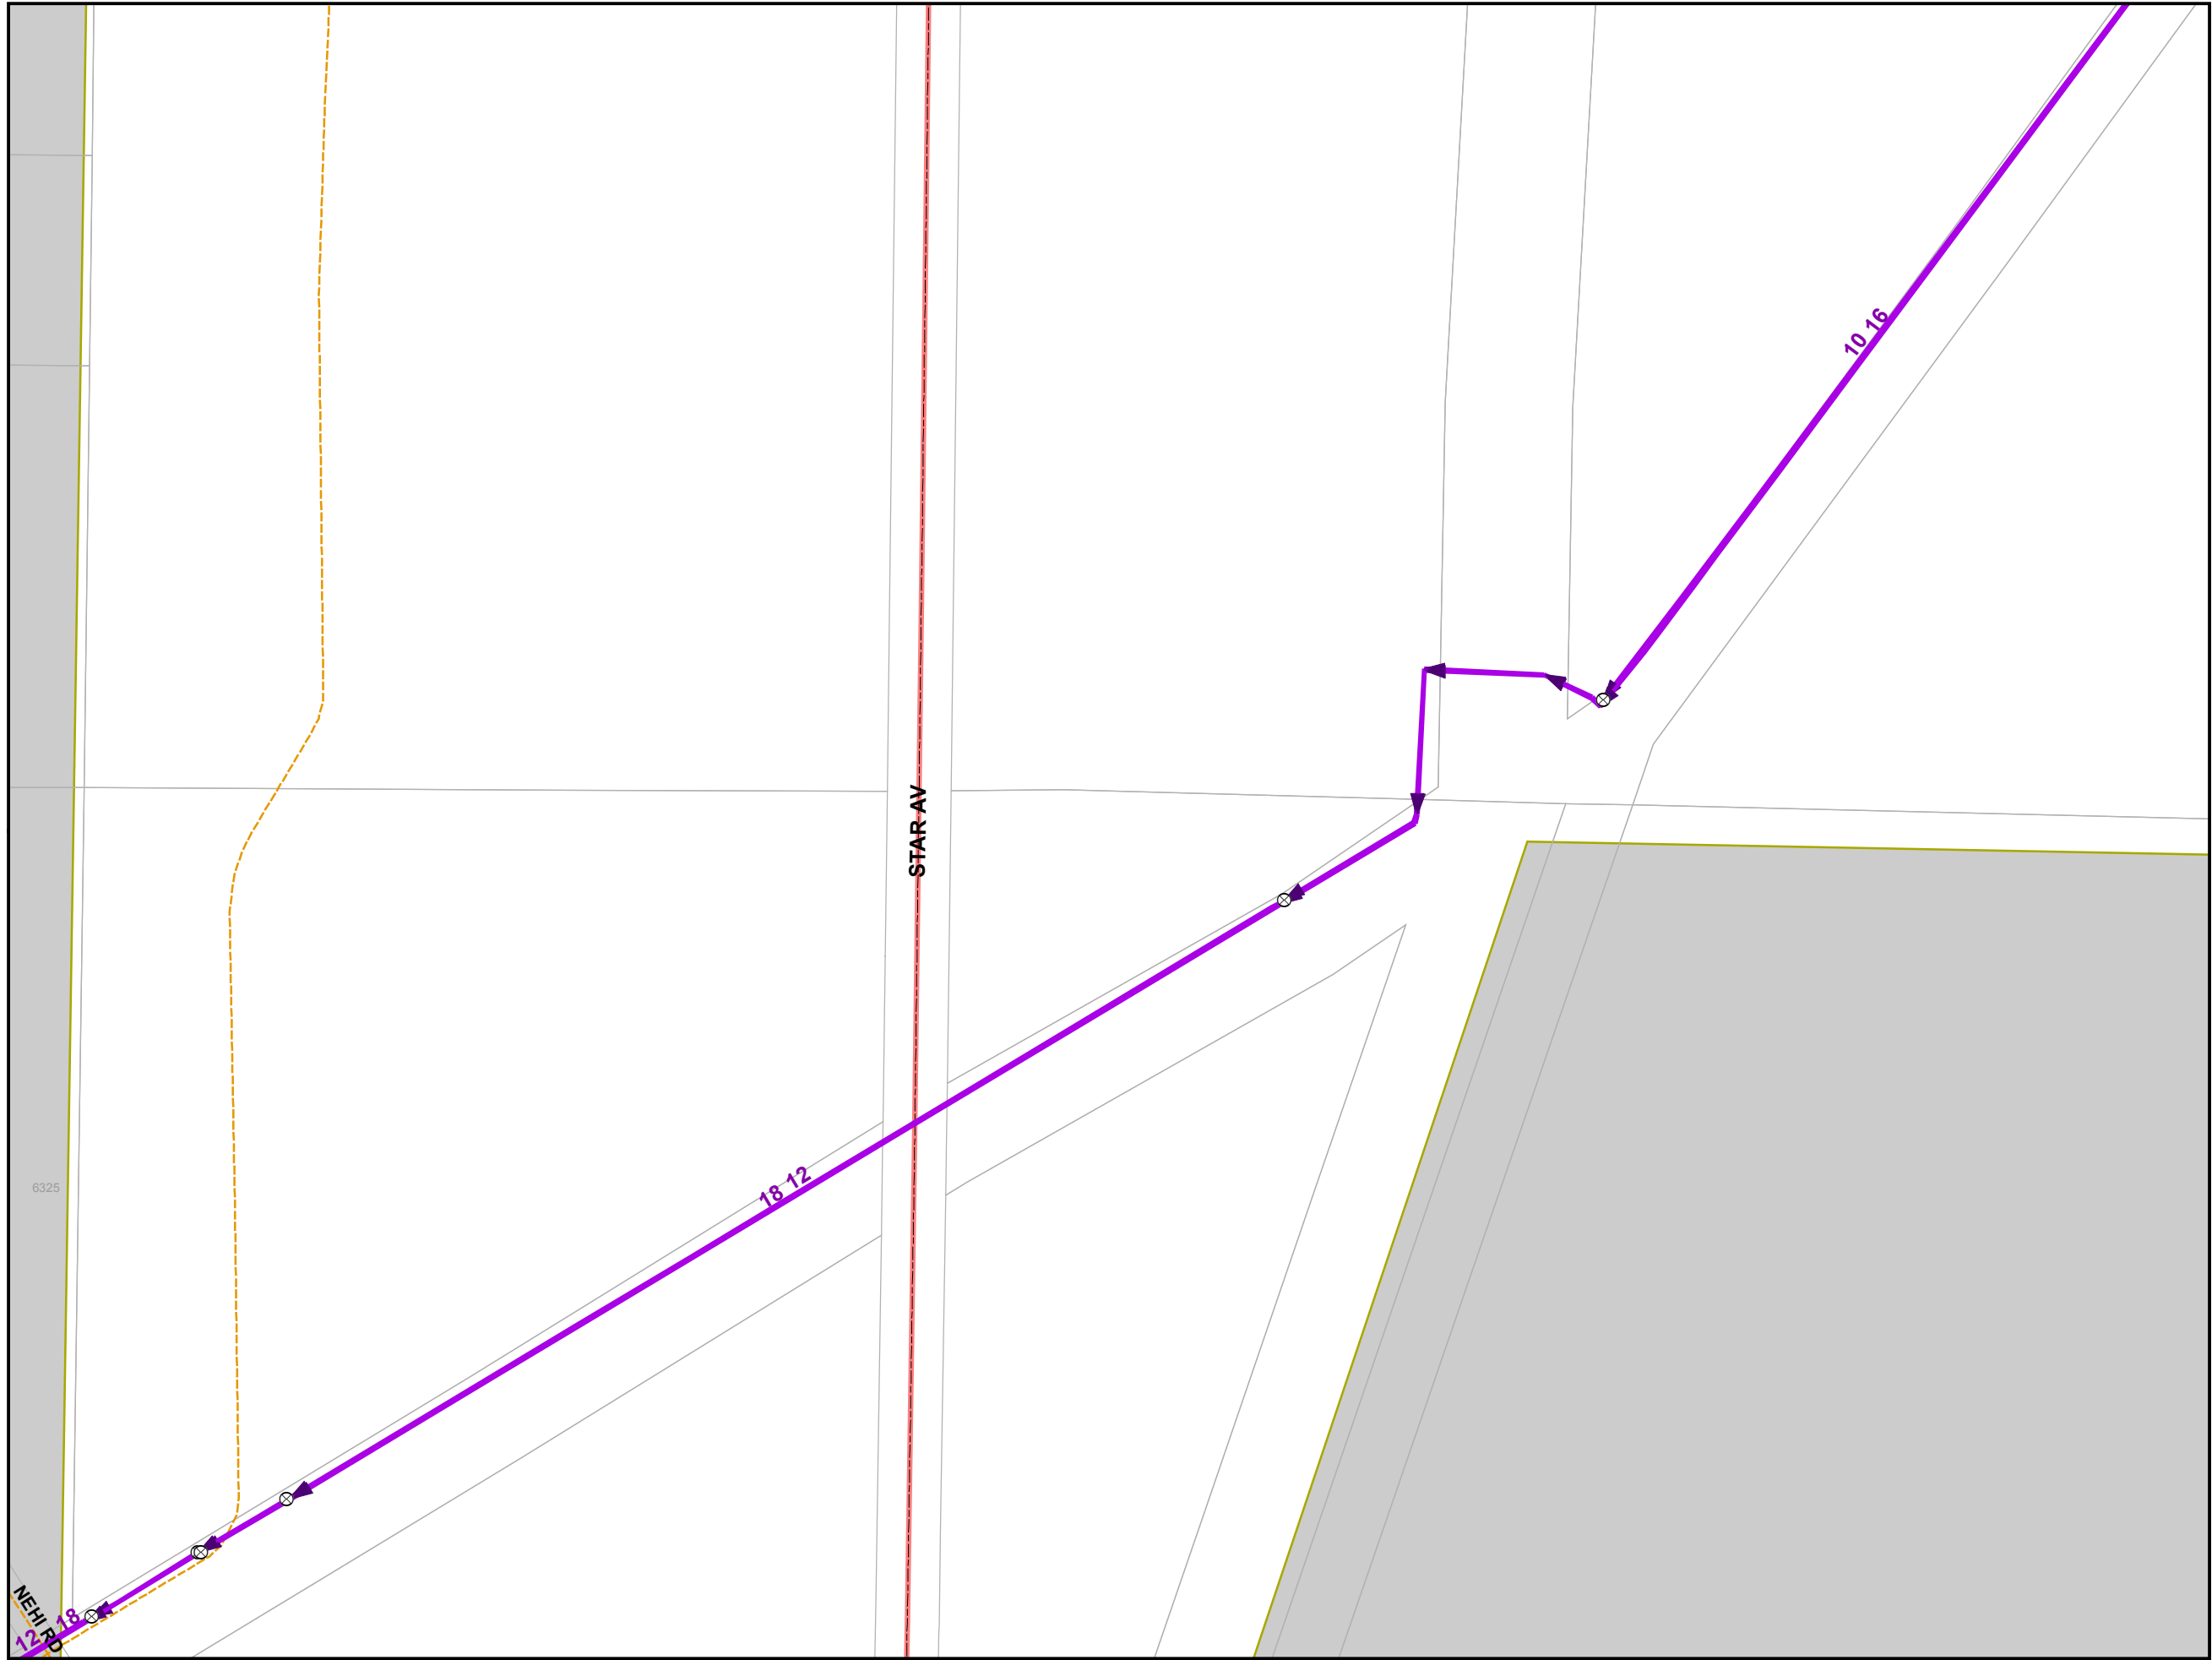


33 & 34

Sewer Distribution Features


-  Lift Station
-  Sewer Valve
-  Manhole
-  Sewer Outfall
-  Gravity Main
-  Force Main
-  Major Road
-  Minor Road
-  Alley
-  PC/Private
-  Private
-  Trail
-  Railroad
-  Parcels
-  City of Panama City Limits
-  Outside City Limits

254 127 0
Feet

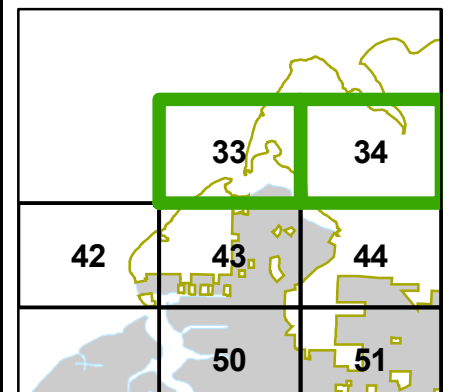


This information is provided with the understanding that the conclusions drawn from such information are solely the responsibility of the user. The GIS data is not a legal representation of the features depicted, and any assumption of the legal status of this data is hereby disclaimed. All Utilities should be verified in the field.

Dec 20, 2011

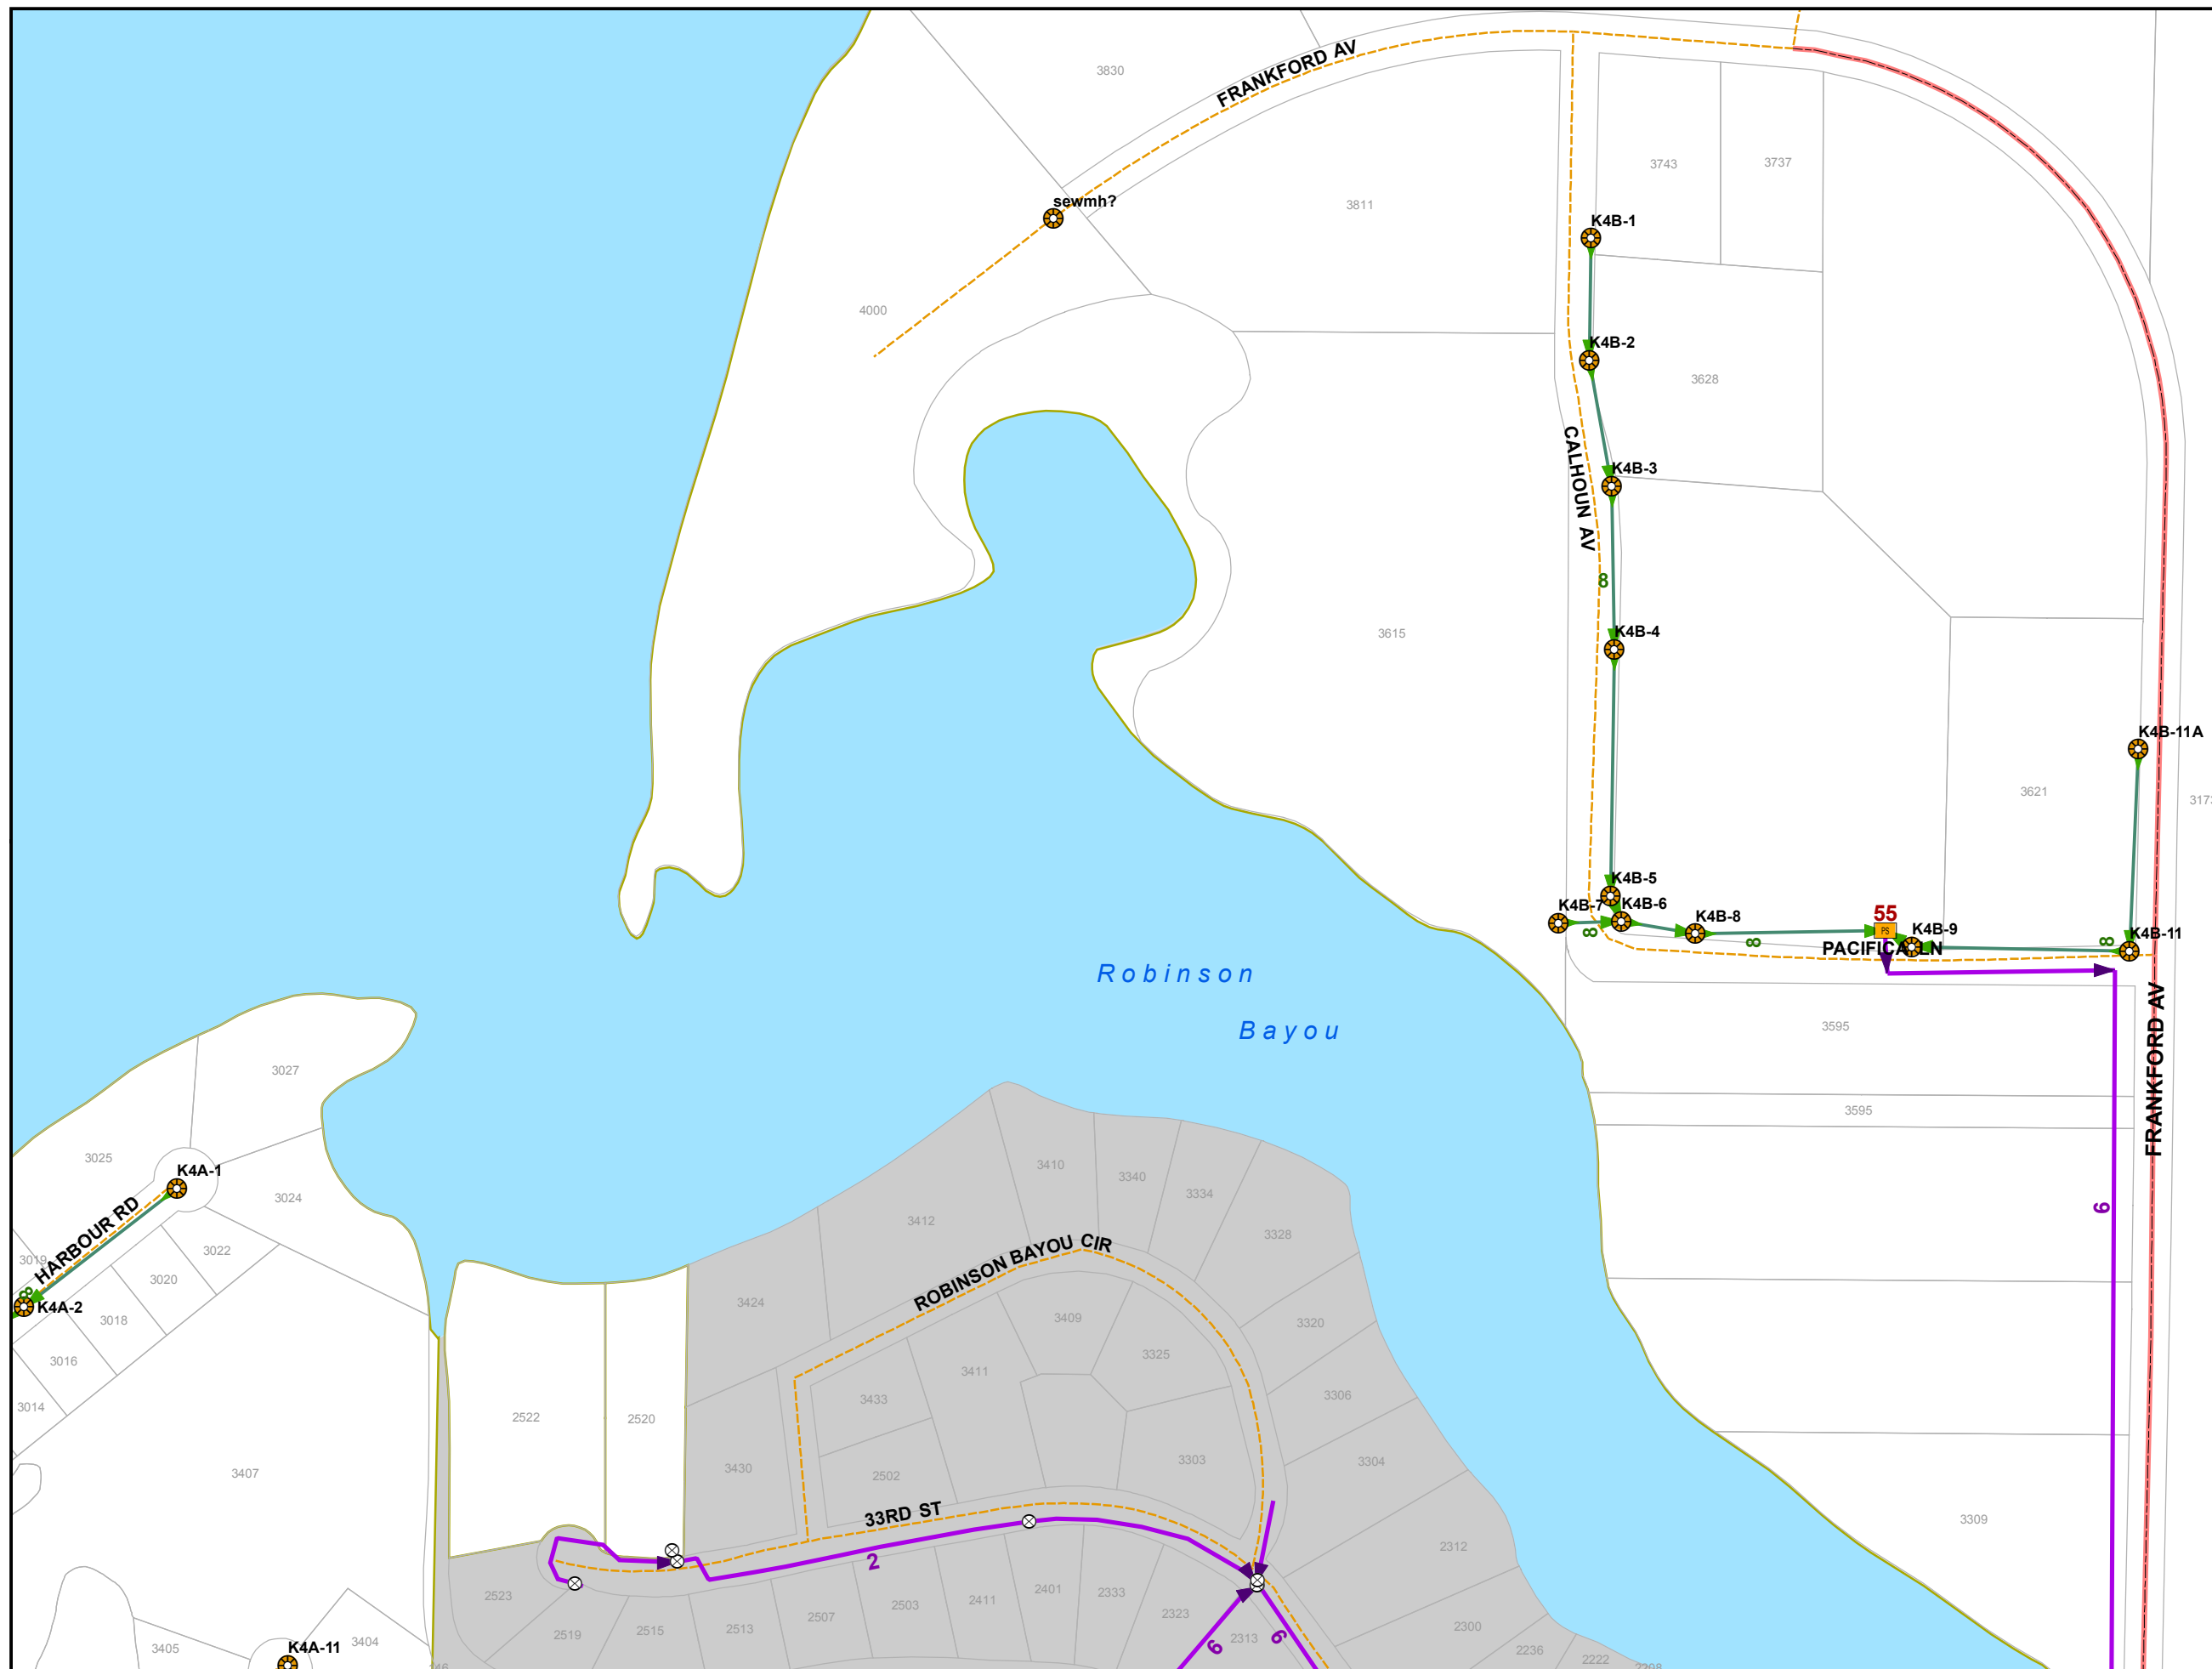


Sewer Distribution Features

-  Lift Station
-  Sewer Valve
-  Manhole
-  Sewer Outfall
-  Gravity Main
-  Force Main
-  Major Road
-  Minor Road
-  Alley
-  PC/Private
-  Private
-  Trail
-  Railroad
-  Parcels
-  City of Panama City Limits
-  Outside City Limits

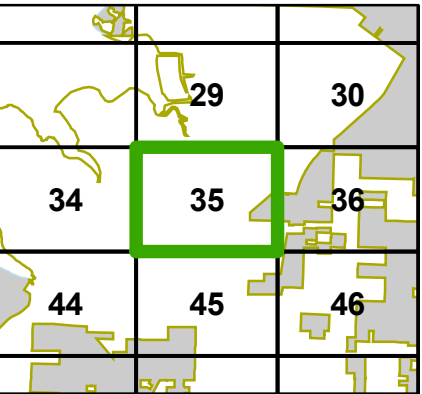


This information is provided with the understanding that the conclusions drawn from such information are solely the responsibility of the user. The GIS data is not a legal representation of the features depicted, and any assumption of the legal status of this data is hereby disclaimed. All Utilities should be verified in the field.

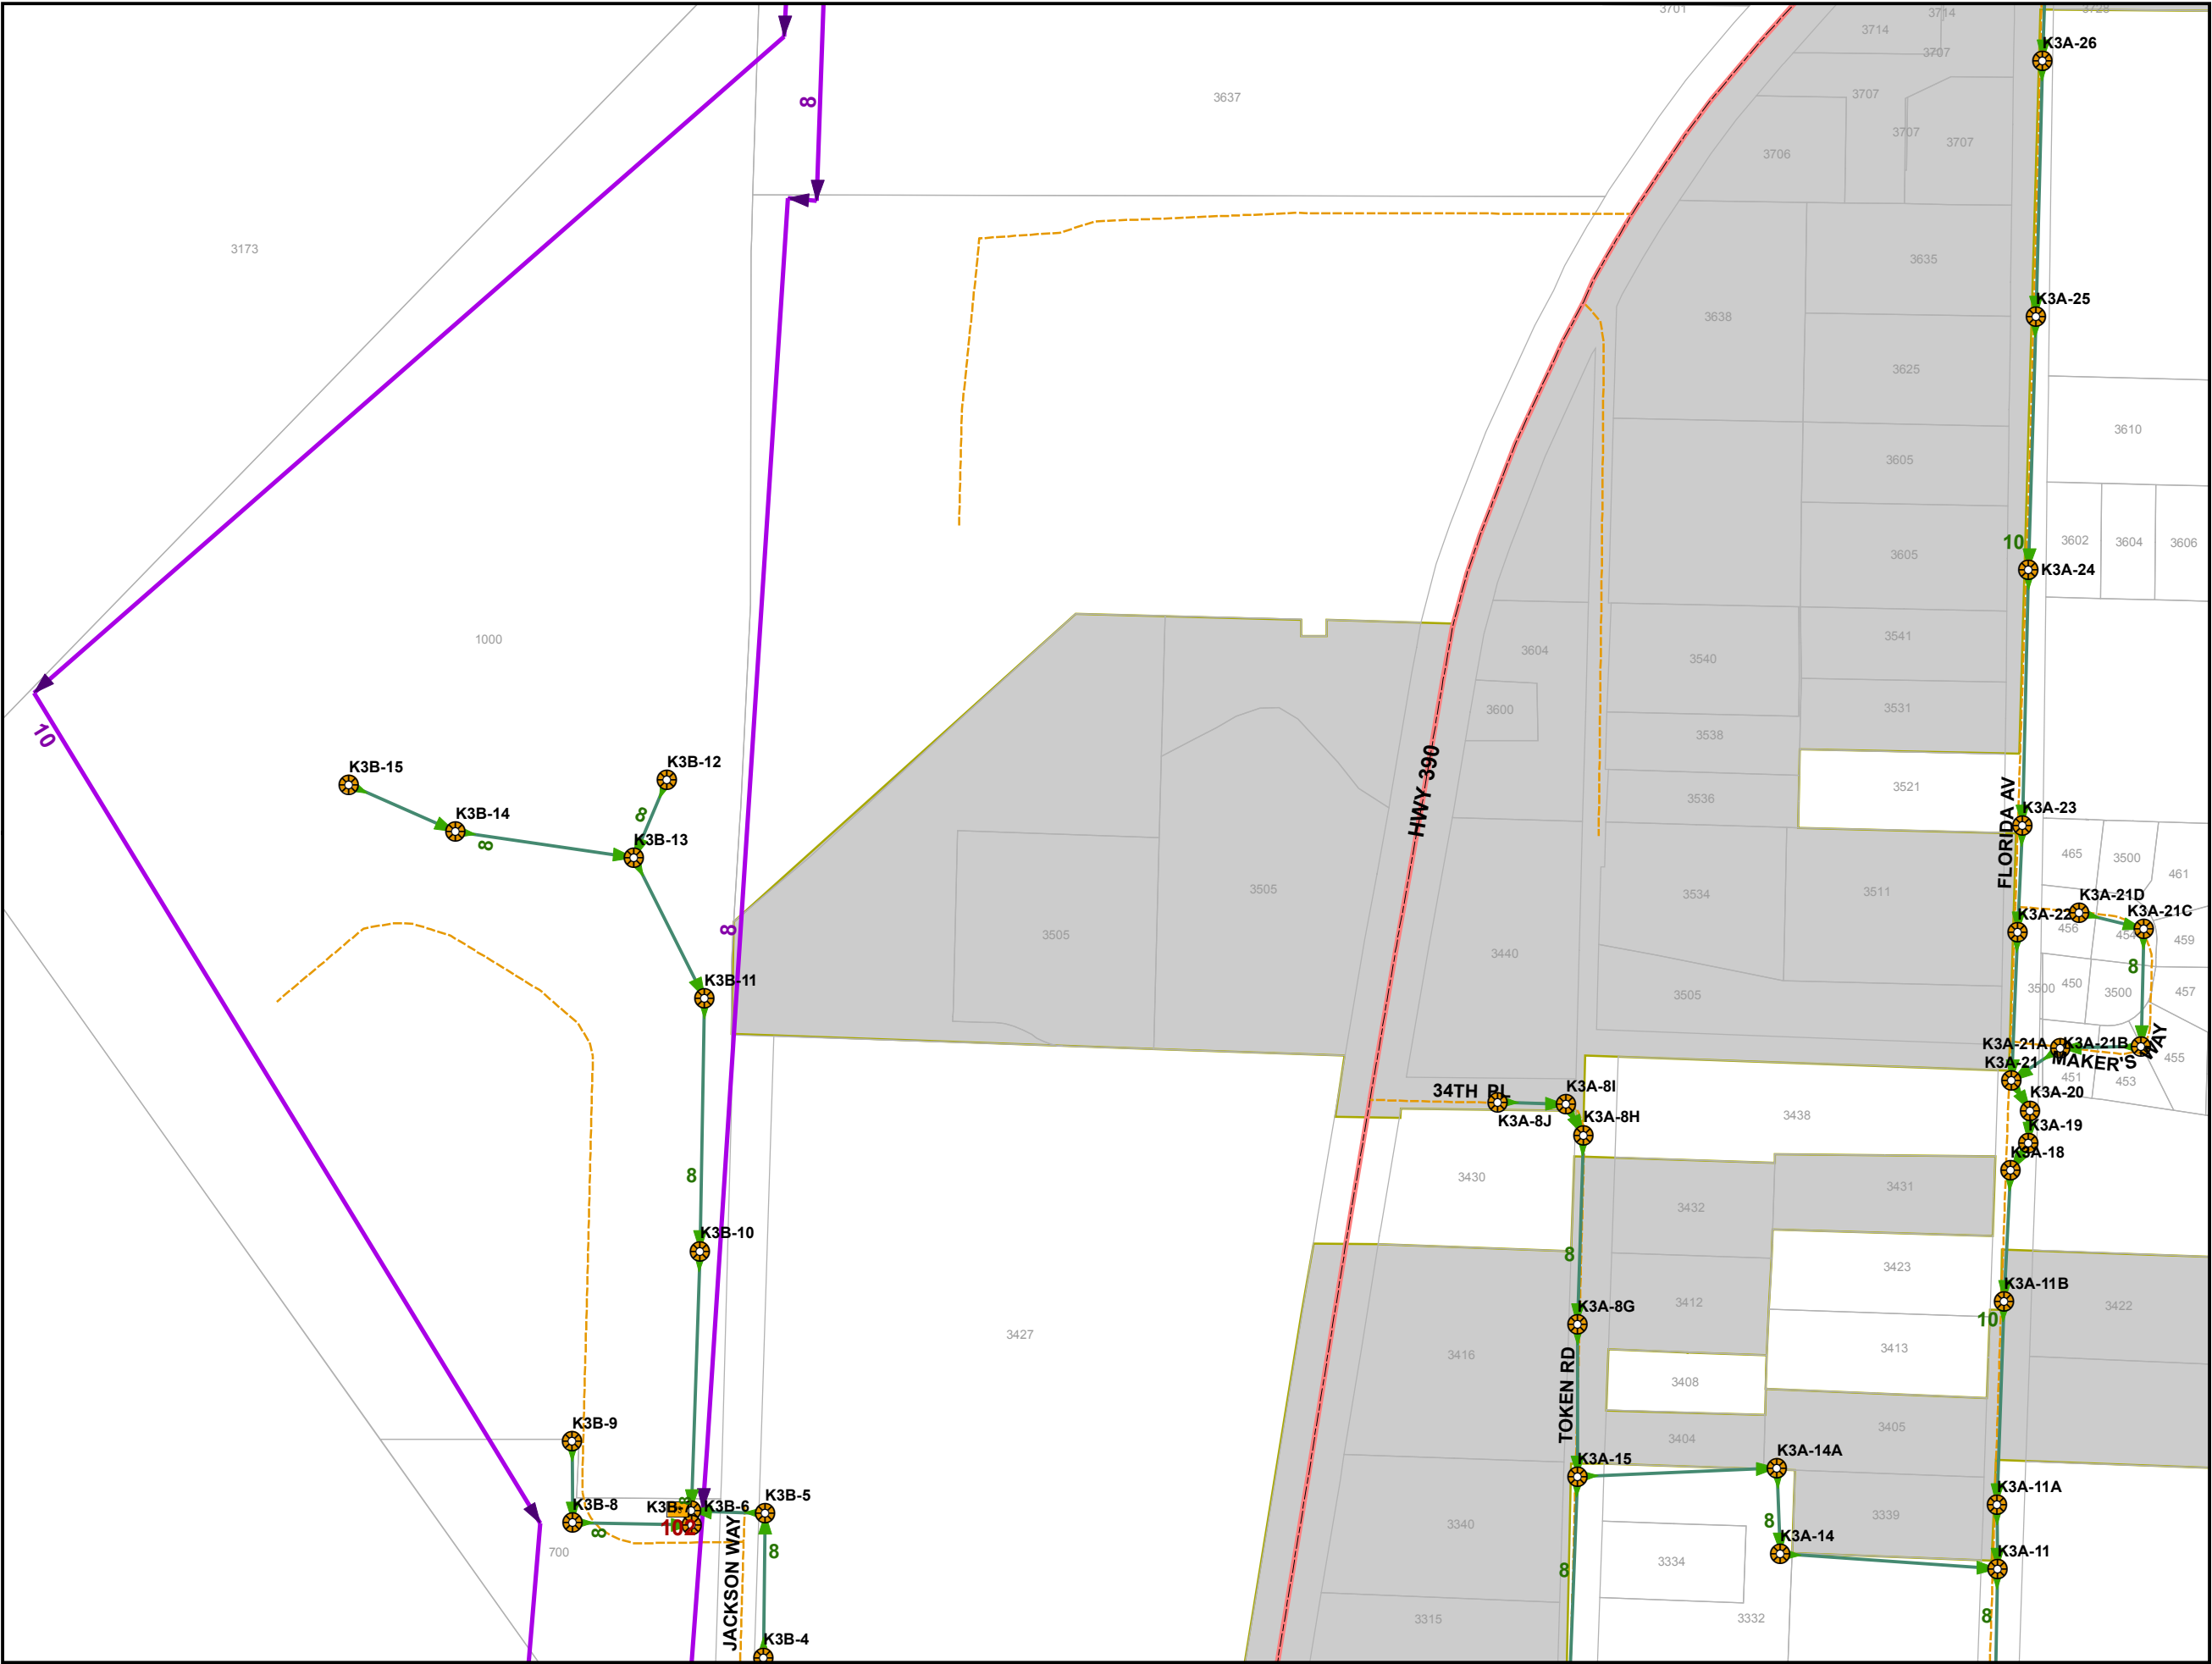

Sewer Distribution Features

-  Lift Station
-  Sewer Valve
-  Manhole
-  Sewer Outfall
-  Gravity Main
-  Force Main
-  Major Road
-  Minor Road
-  Alley
-  PC/Private
-  Private
-  Trail
-  Railroad
-  Parcels
-  City of Panama City Limits
-  Outside City Limits


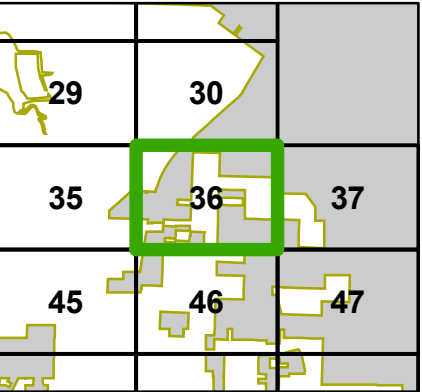


This information is provided with the understanding that the conclusions drawn from such information are solely the responsibility of the user. The GIS data is not a legal representation of the features depicted, and any assumption of the legal status of this data is hereby disclaimed. All Utilities should be verified in the field.



Sewer Distribution Features

-  Lift Station
-  Sewer Valve
-  Manhole
-  Sewer Outfall
-  Gravity Main
-  Force Main
-  Major Road
-  Minor Road
-  Alley
-  PC/Private
-  Private
-  Trail
-  Railroad
-  Parcels
-  City of Panama City Limits
-  Outside City Limits

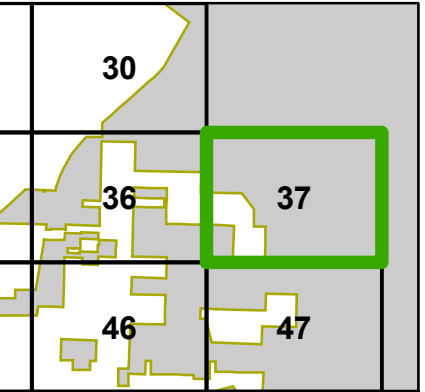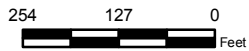

This information is provided with the understanding that the conclusions drawn from such information are solely the responsibility of the user. The GIS data is not a legal representation of the features depicted, and any assumption of the legal status of this data is hereby disclaimed. All Utilities should be verified in the field.

Dec 20, 2011




38 & 39

Sewer Distribution Features


-  Lift Station
-  Sewer Valve
-  Manhole
-  Sewer Outfall
-  Gravity Main
-  Force Main
-  Major Road
-  Minor Road
-  Alley
-  PC/Private
-  Private
-  Trail
-  Railroad
-  Parcels
-  City of Panama City Limits
-  Outside City Limits

254 127 0
Feet

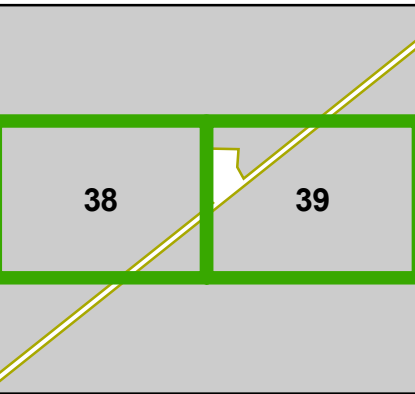

This information is provided with the understanding that the conclusions drawn from such information are solely the responsibility of the user. The GIS data is not a legal representation of the features depicted, and any assumption of the legal status of this data is hereby disclaimed. All Utilities should be verified in the field.


Dec 20, 2011

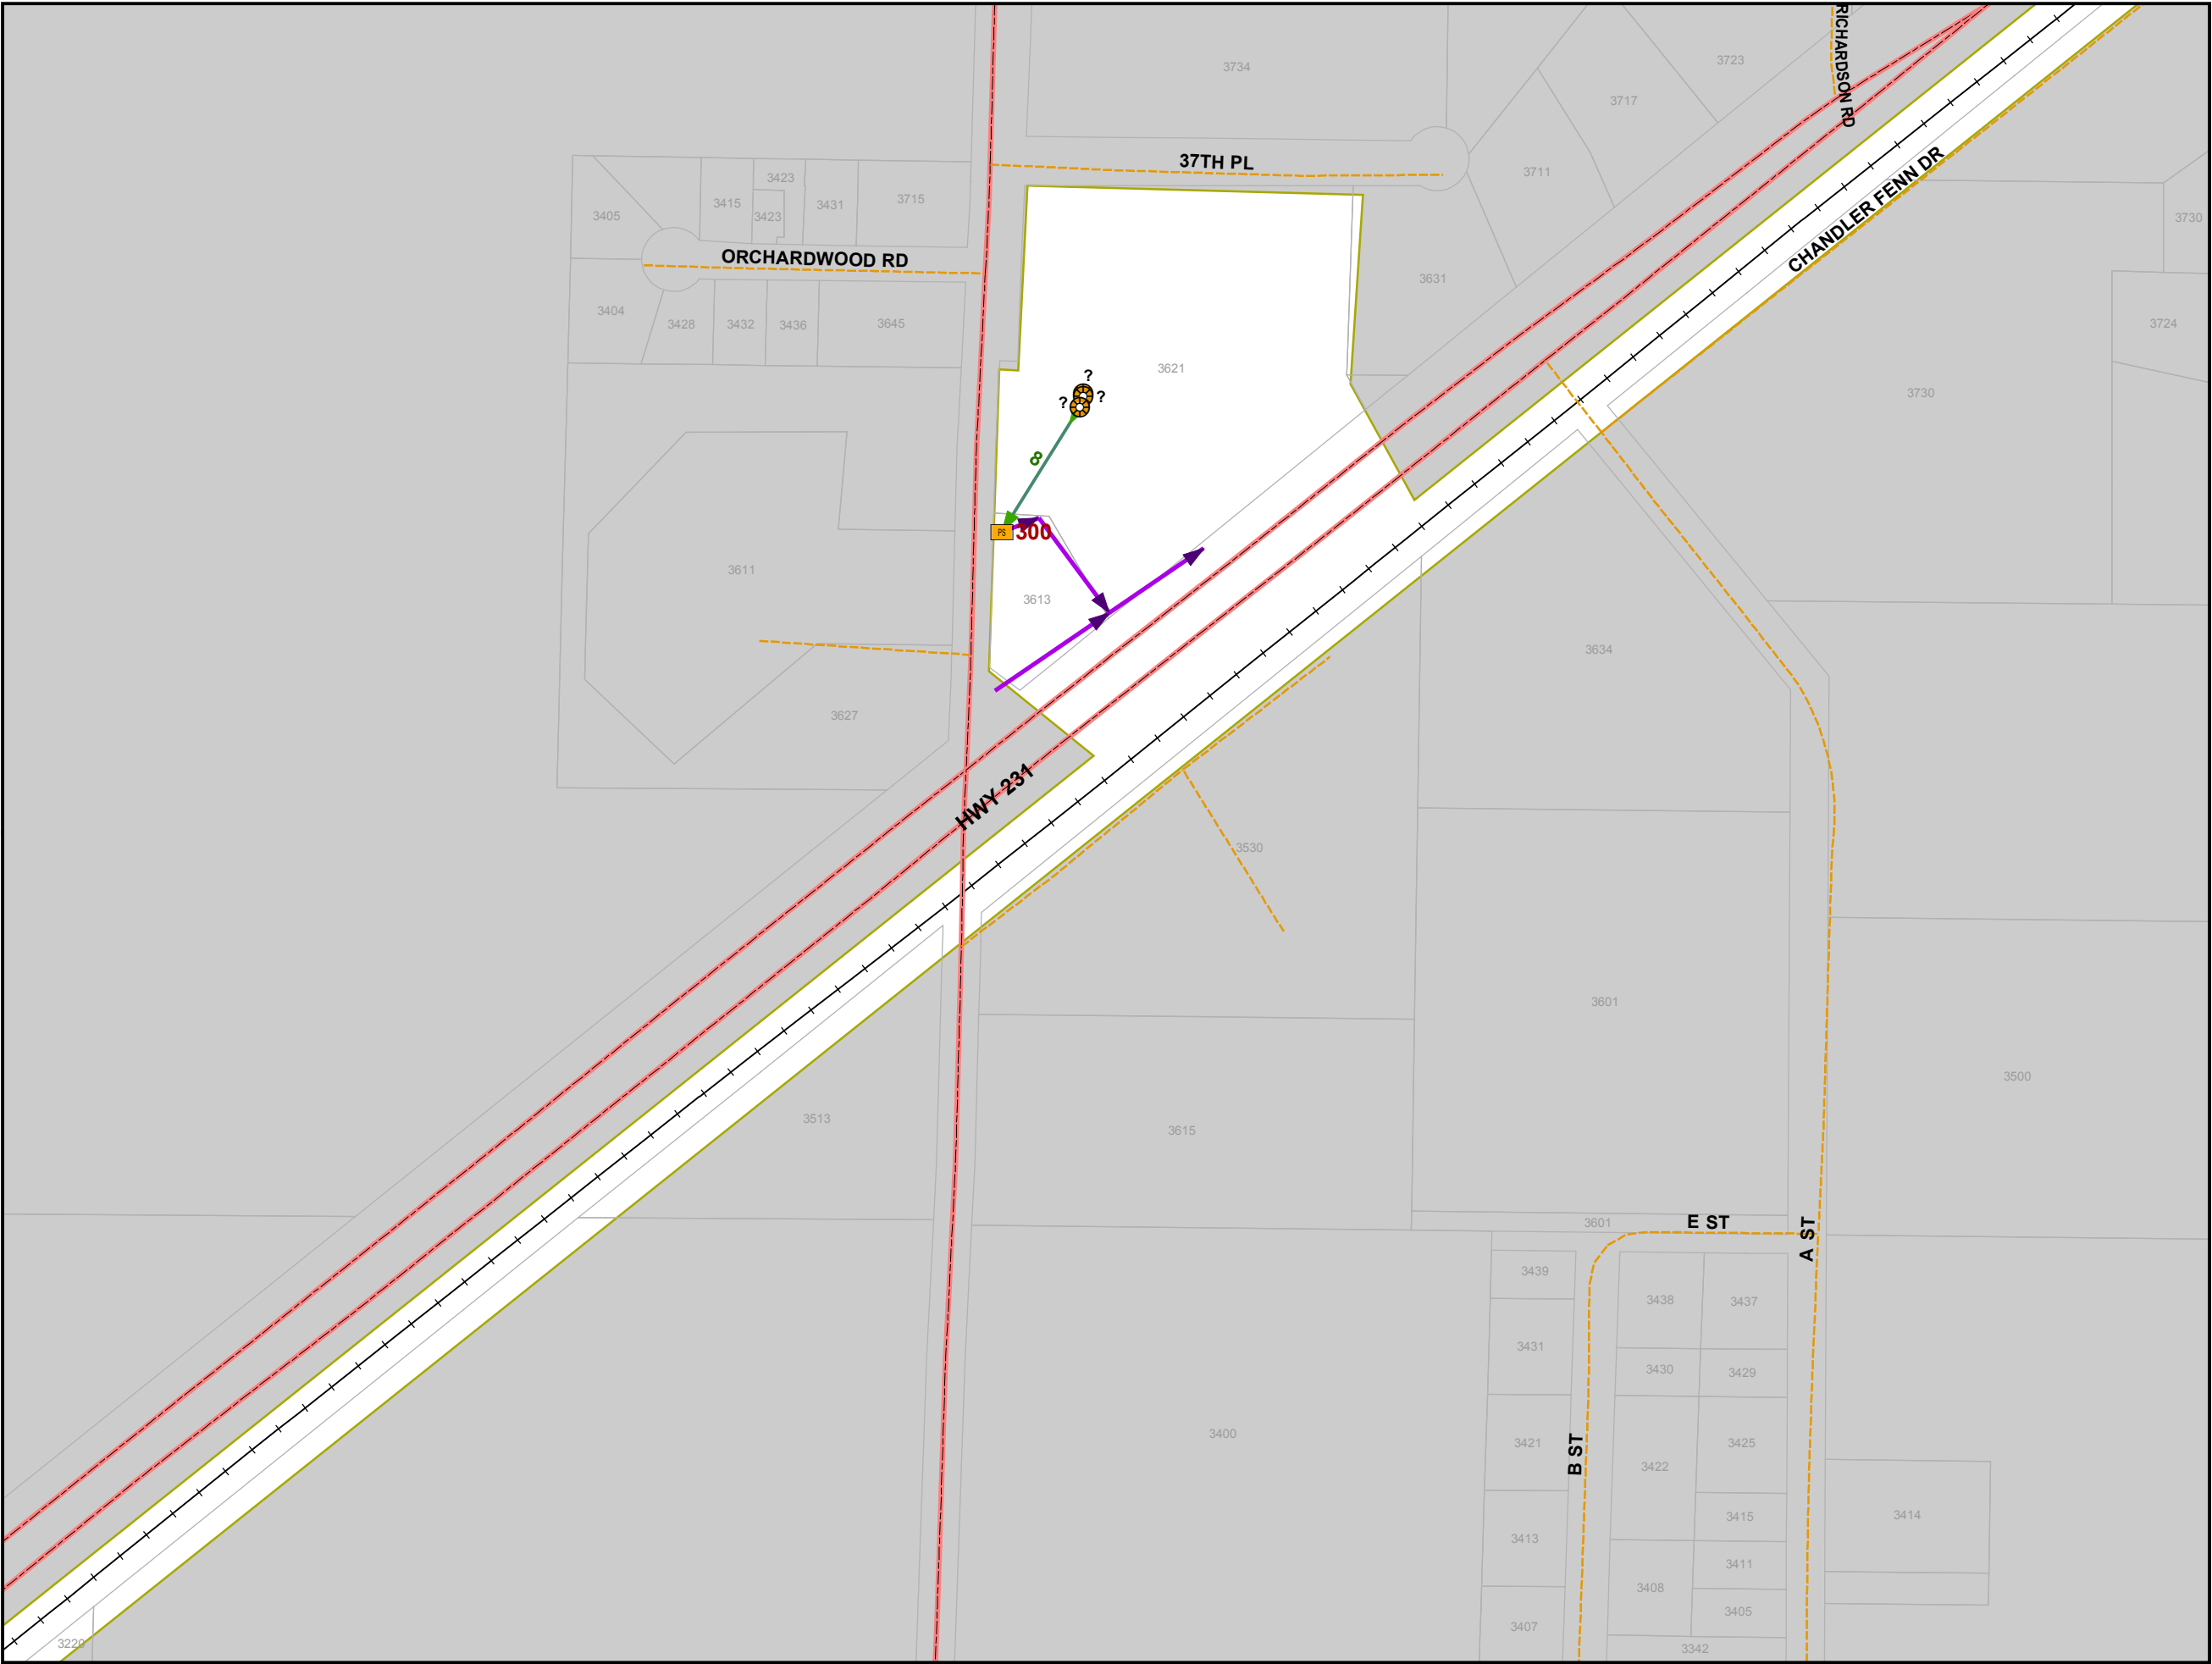

40 & 41

Sewer Distribution Features

-  Lift Station
-  Sewer Valve
-  Manhole
-  Sewer Outfall
-  Gravity Main
-  Force Main
-  Major Road
-  Minor Road
-  Alley
-  PC/Private
-  Private
-  Trail
-  Railroad
-  Parcels
-  City of Panama City Limits
-  Outside City Limits

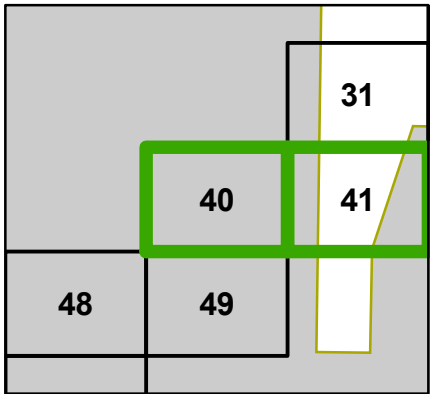


This information is provided with the understanding that the conclusions drawn from such information are solely the responsibility of the user. The GIS data is not a legal representation of the features depicted, and any assumption of the legal status of this data is hereby disclaimed. All Utilities should be verified in the field.


Dec 20, 2011

Sewer Distribution Features

- Lift Station
- Sewer Valve
- Manhole
- Sewer Outfall
- Gravity Main
- Force Main
- Major Road
- Minor Road
- Alley
- PC/Private
- Private
- Trail
- Railroad
- Parcels
- City of Panama City Limits
- Outside City Limits

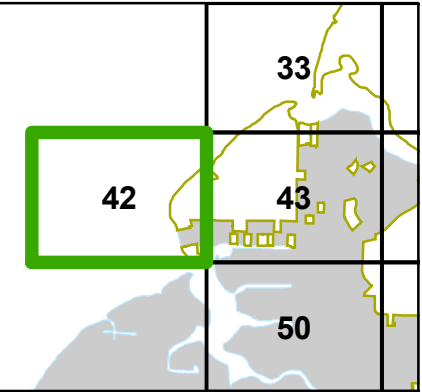


This information is provided with the understanding that the conclusions drawn from such information are solely the responsibility of the user. The GIS data is not a legal representation of the features depicted, and any assumption of the legal status of this data is hereby disclaimed. All Utilities should be verified in the field.

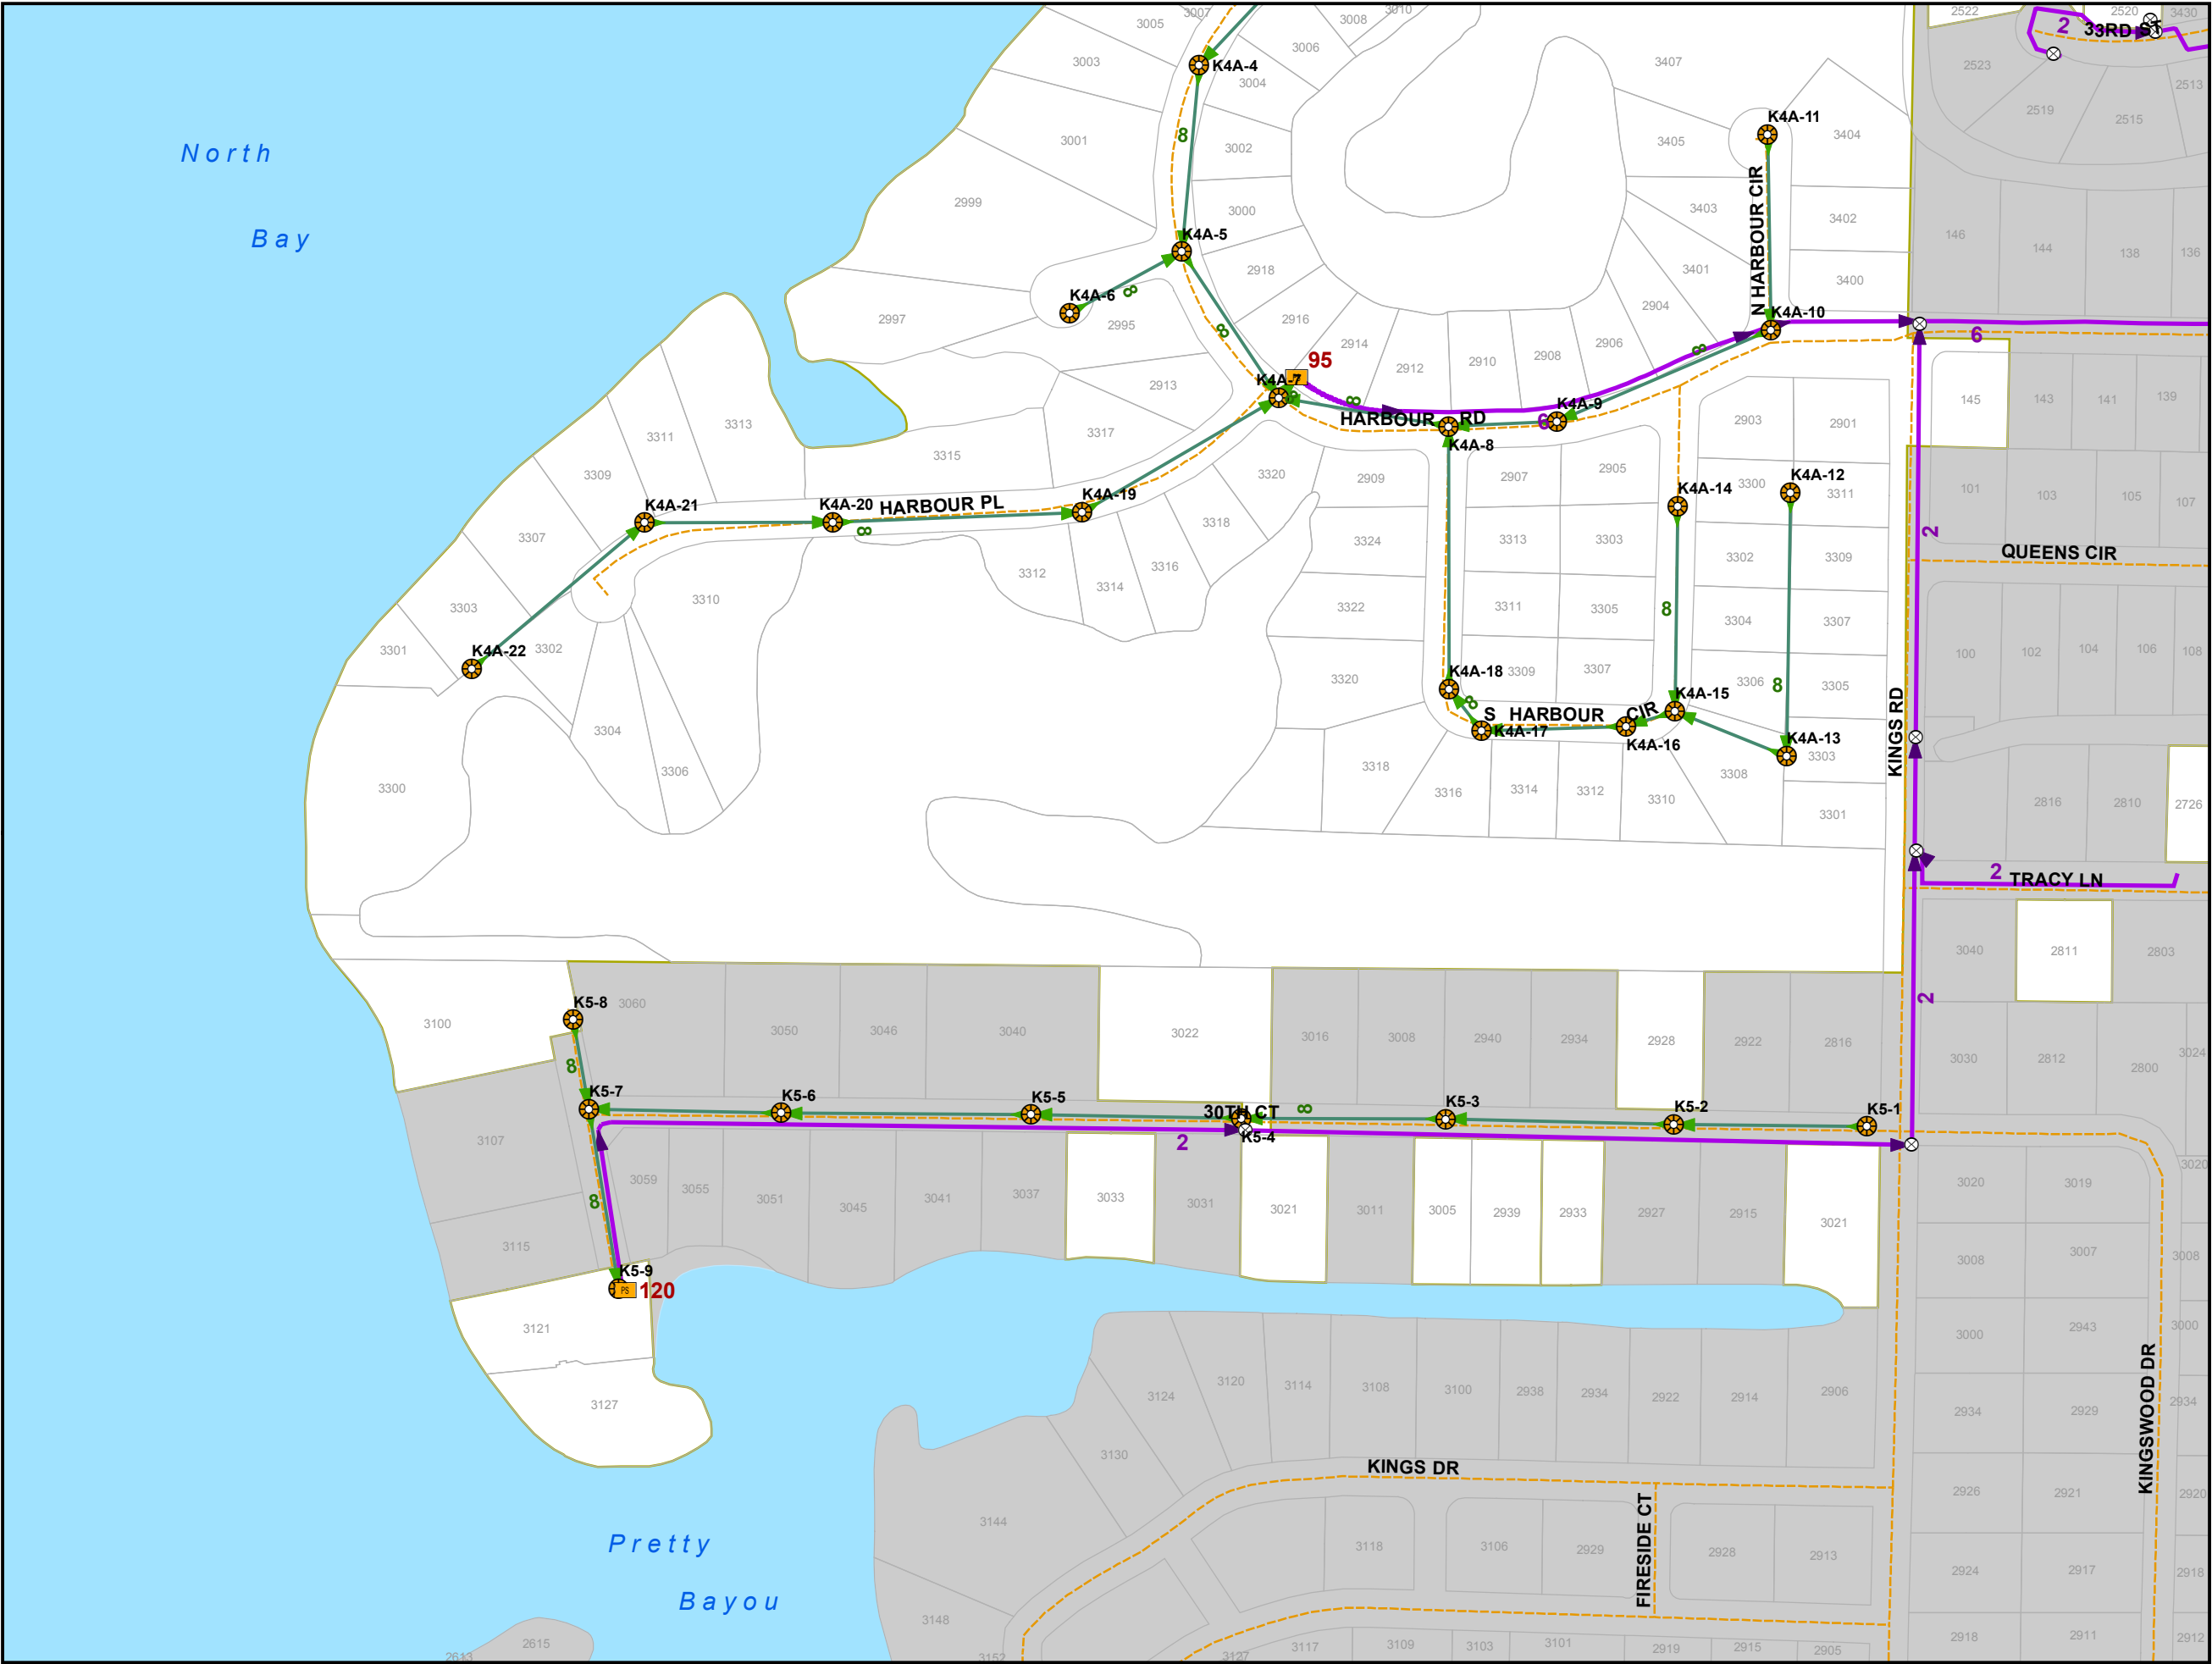


Sewer Distribution Features

- Lift Station
- Sewer Valve
- Manhole
- Sewer Outfall
- Gravity Main
- Force Main
- Major Road
- Minor Road
- Alley
- PC/Private
- Private
- Trail
- Railroad
- Parcels
- City of Panama City Limits
- Outside City Limits

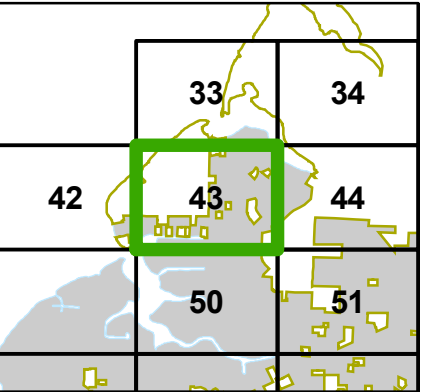


This information is provided with the understanding that the conclusions drawn from such information are solely the responsibility of the user. The GIS data is not a legal representation of the features depicted, and any assumption of the legal status of this data is hereby disclaimed. All Utilities should be verified in the field.

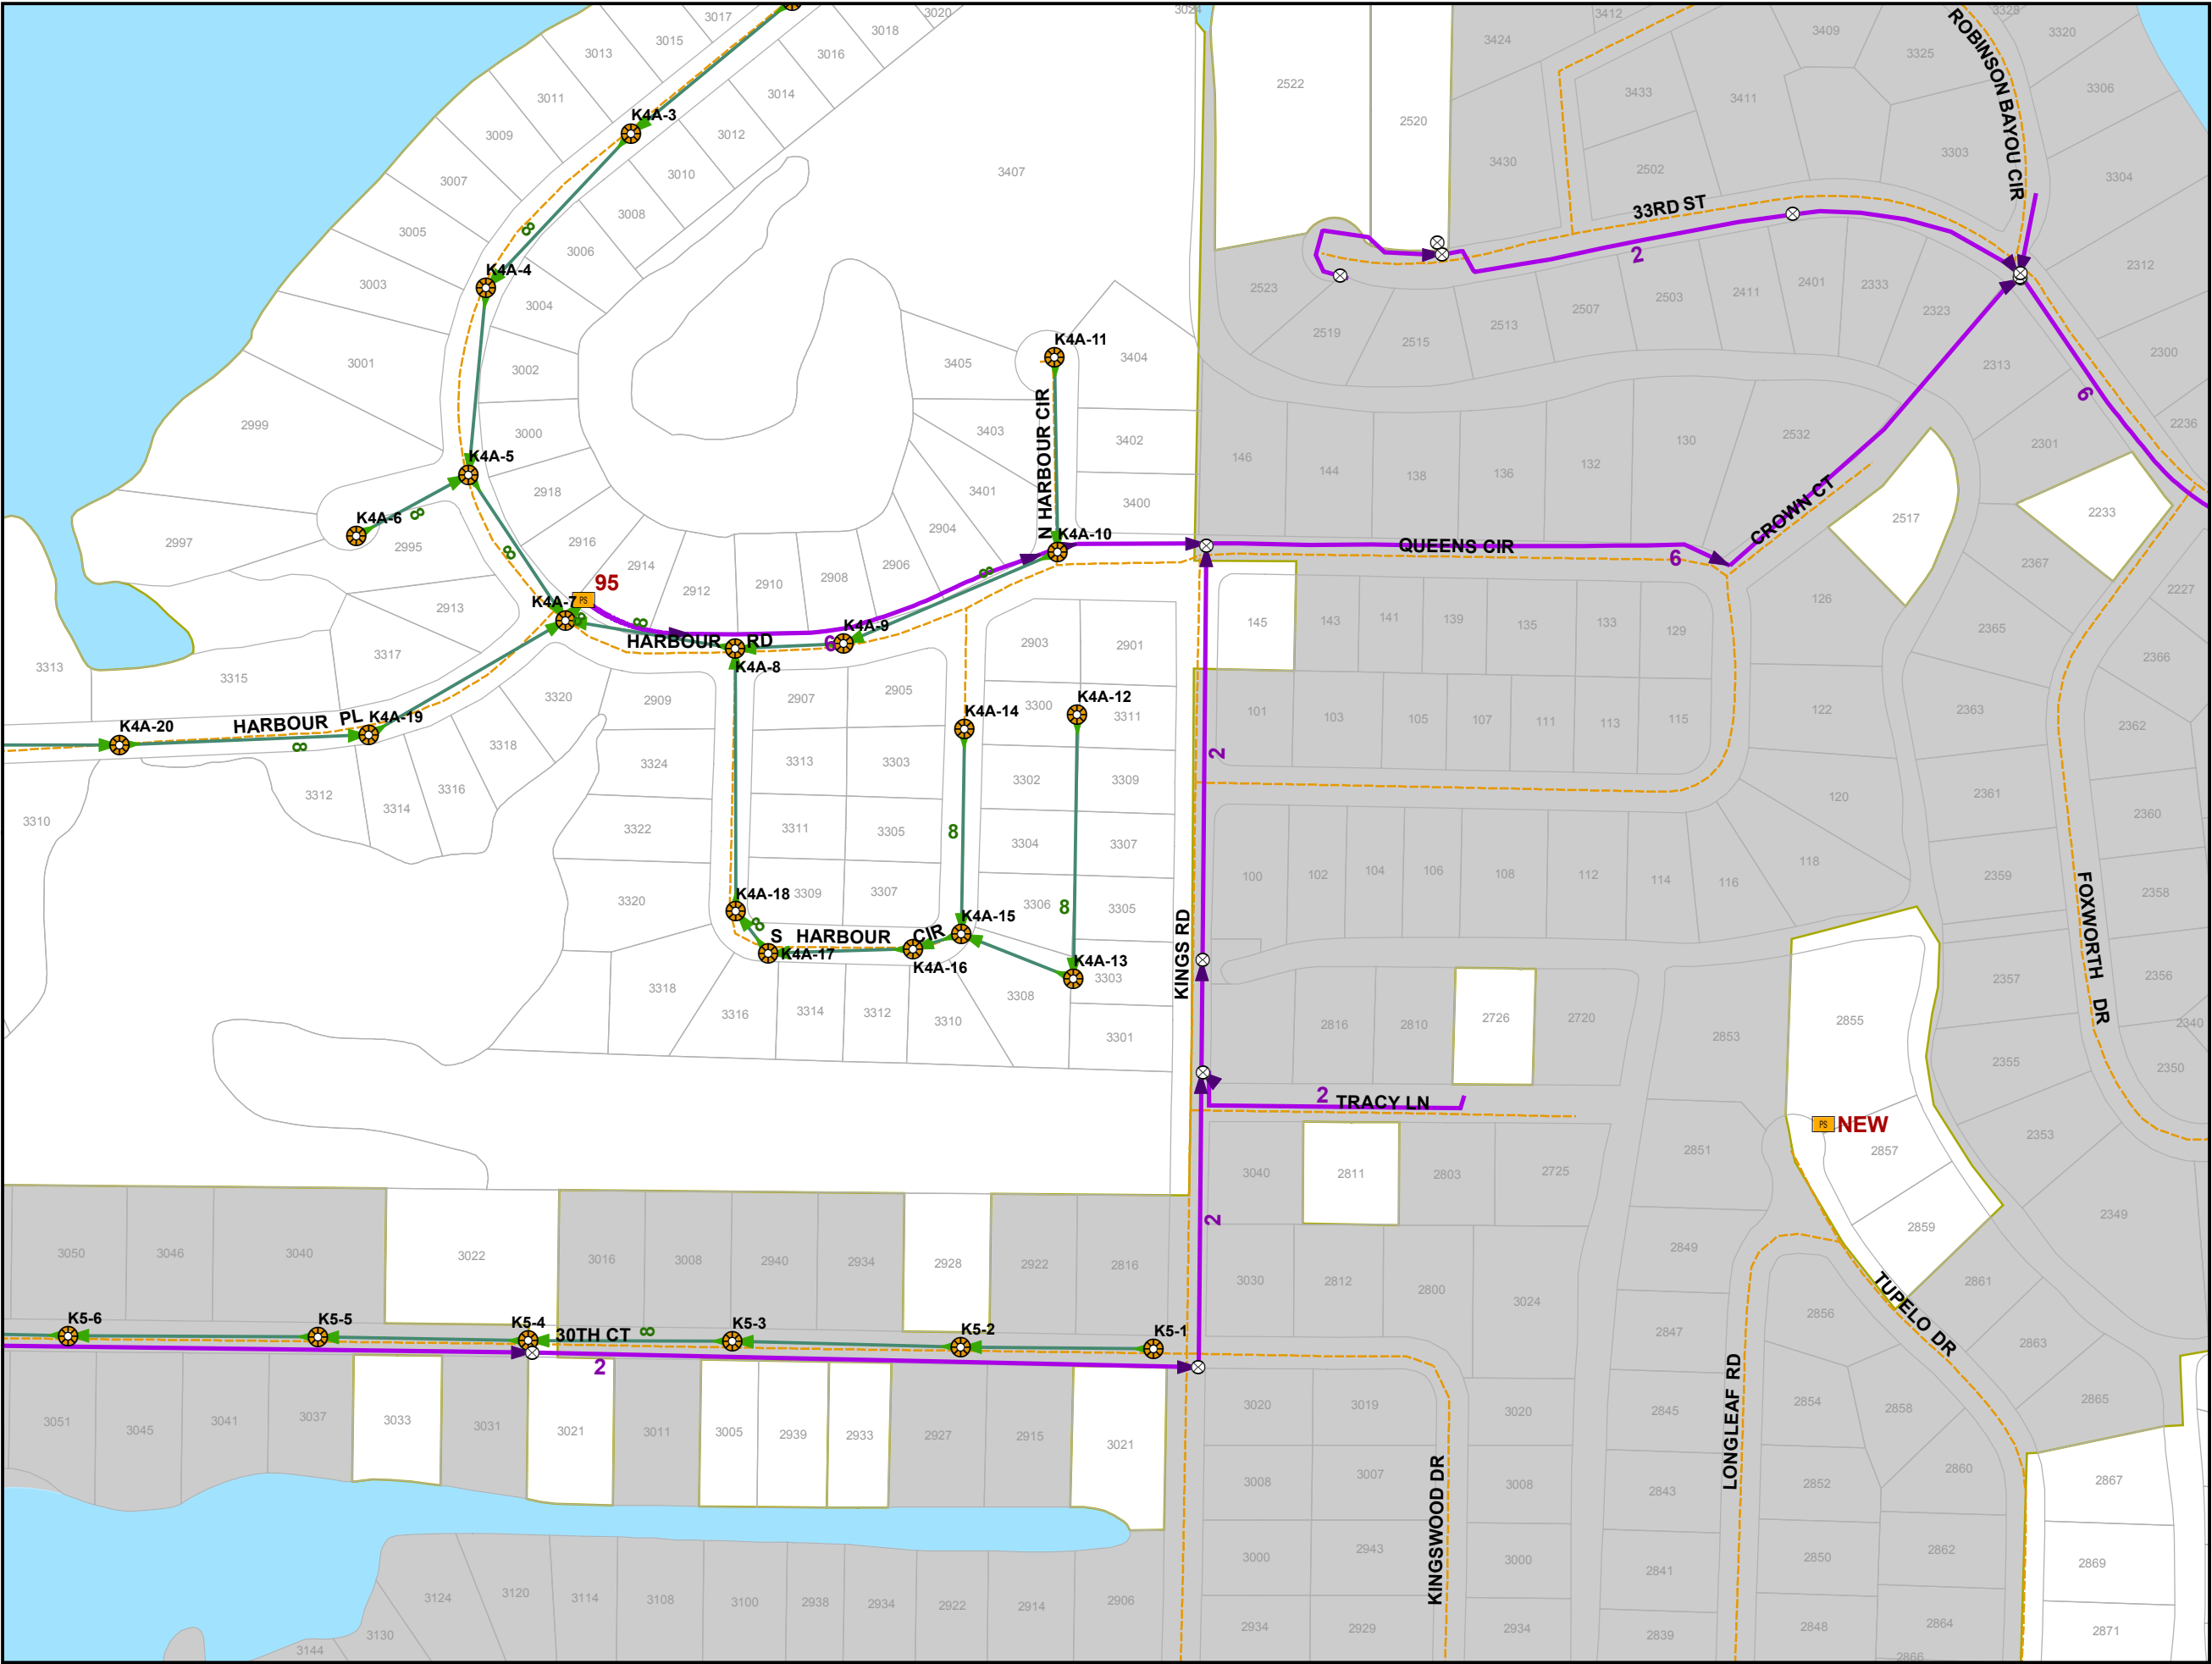


Sewer Distribution Features

-  Lift Station
-  Sewer Valve
-  Manhole
-  Sewer Outfall
-  Gravity Main
-  Force Main
-  Major Road
-  Minor Road
-  Alley
-  PC/Private
-  Private
-  Trail
-  Railroad
-  Parcels
-  City of Panama City Limits
-  Outside City Limits

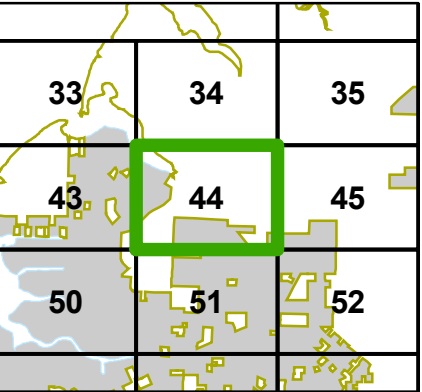

This information is provided with the understanding that the conclusions drawn from such information are solely the responsibility of the user. The GIS data is not a legal representation of the features depicted, and any assumption of the legal status of this data is hereby disclaimed. All Utilities should be verified in the field.

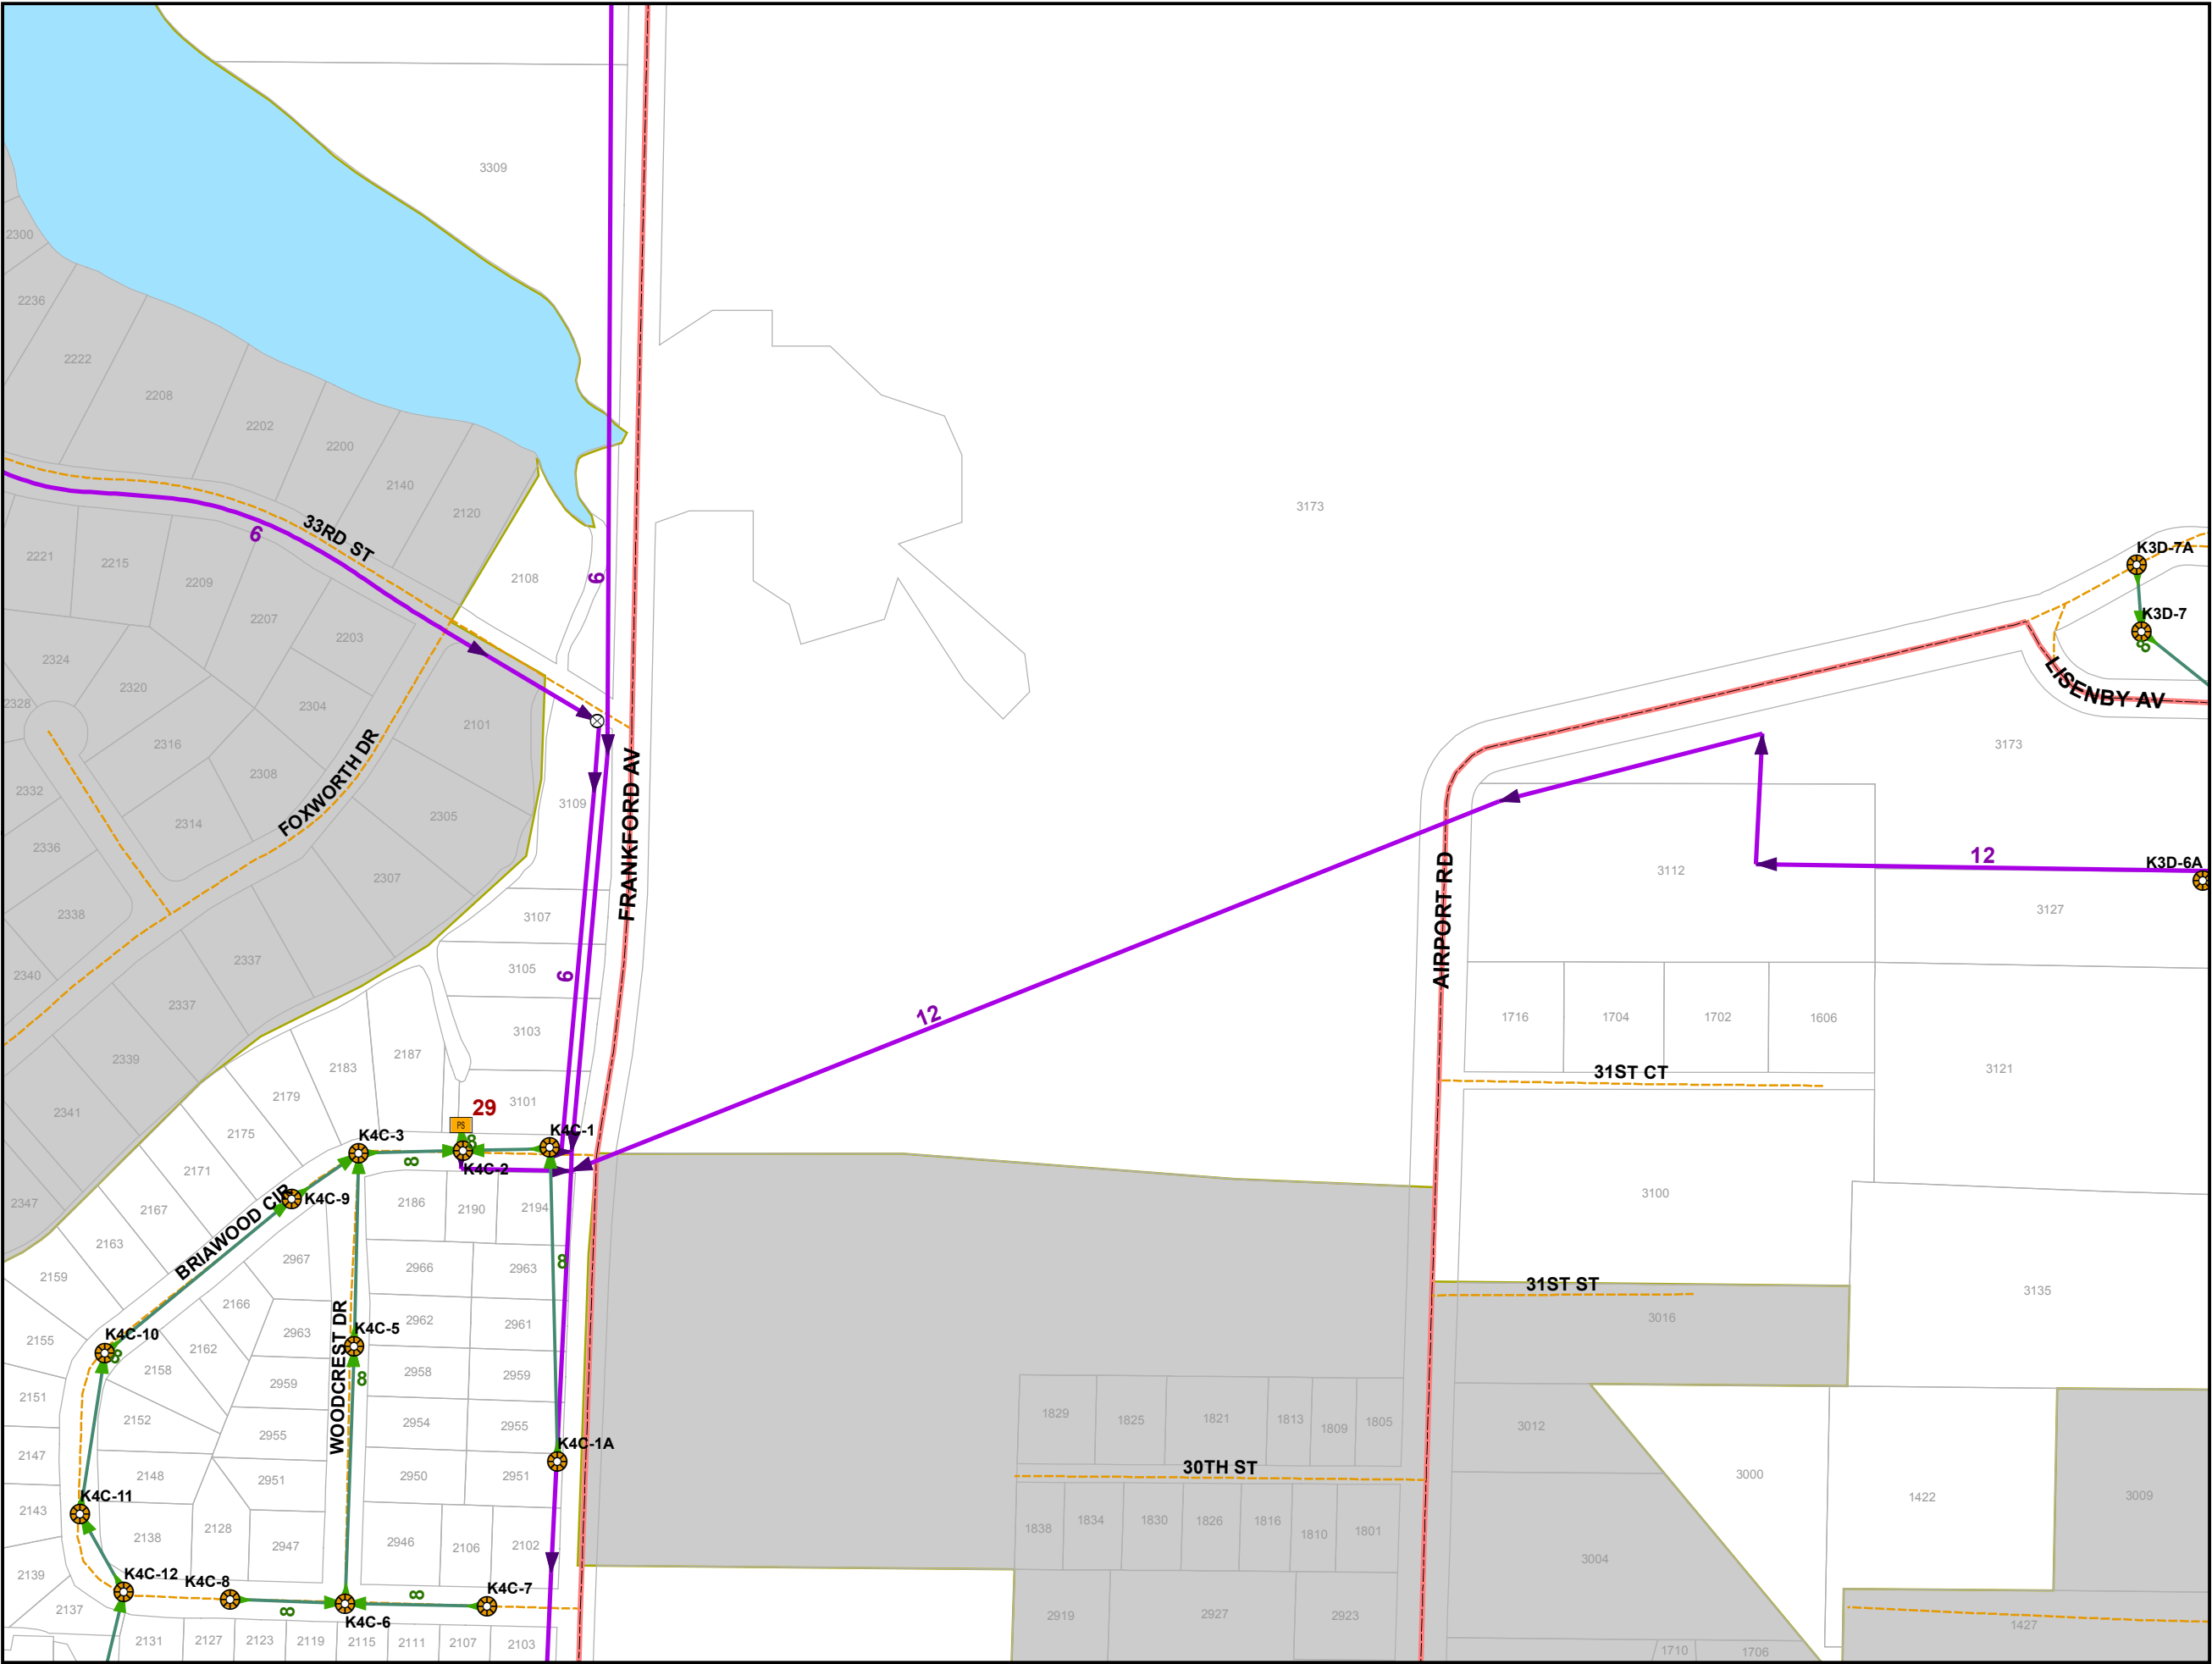


Sewer Distribution Features

-  Lift Station
-  Sewer Valve
-  Manhole
-  Sewer Outfall
-  Gravity Main
-  Force Main
-  Major Road
-  Minor Road
-  Alley
-  PC/Private
-  Private
-  Trail
-  Railroad
-  Parcels
-  City of Panama City Limits
-  Outside City Limits




This information is provided with the understanding that the conclusions drawn from such information are solely the responsibility of the user. The GIS data is not a legal representation of the features depicted, and any assumption of the legal status of this data is hereby disclaimed. All Utilities should be verified in the field.

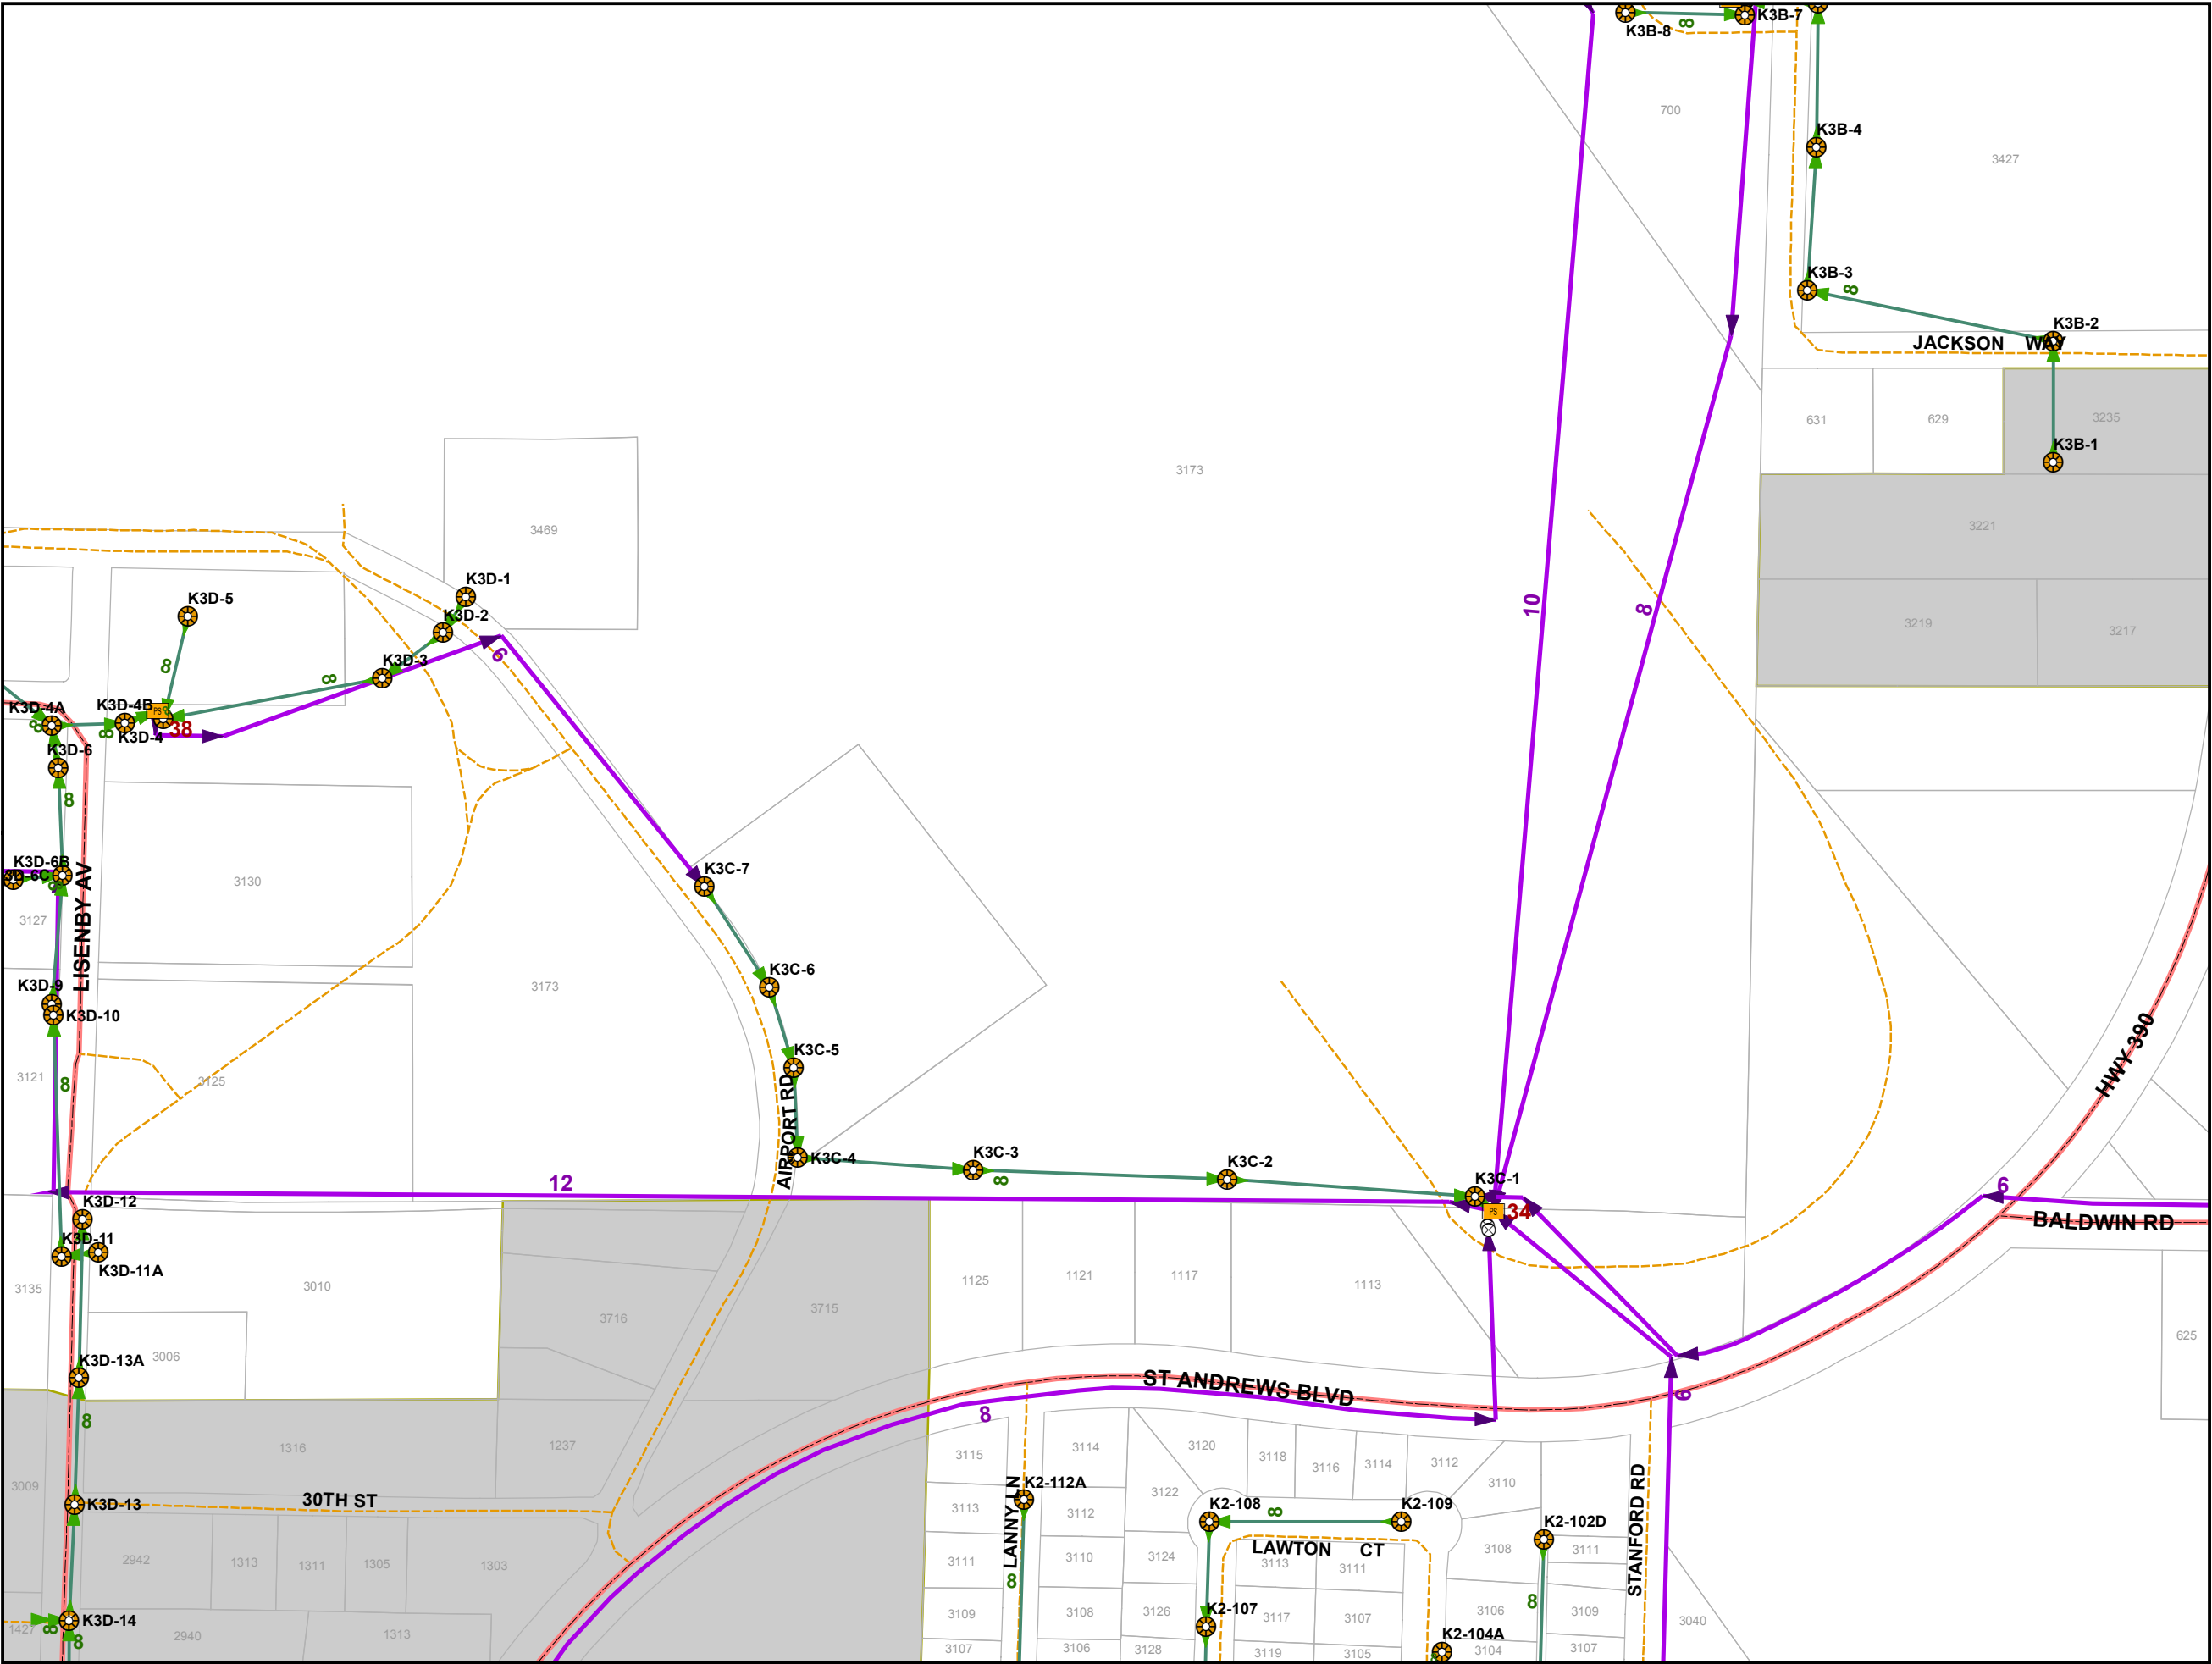

Sewer Distribution Features

-  Lift Station
-  Sewer Valve
-  Manhole
-  Sewer Outfall
-  Gravity Main
-  Force Main
-  Major Road
-  Minor Road
-  Alley
-  PC/Private
-  Private
-  Trail
-  Railroad
-  Parcels
-  City of Panama City Limits
-  Outside City Limits


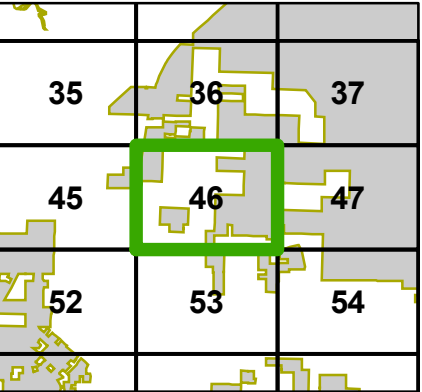


This information is provided with the understanding that the conclusions drawn from such information are solely the responsibility of the user. The GIS data is not a legal representation of the features depicted, and any assumption of the legal status of this data is hereby disclaimed. All Utilities should be verified in the field.




Sewer Distribution Features

-  Lift Station
-  Sewer Valve
-  Manhole
-  Sewer Outfall
-  Gravity Main
-  Force Main
-  Major Road
-  Minor Road
-  Alley
-  PC/Private
-  Private
-  Trail
-  Railroad
-  Parcels
-  City of Panama City Limits
-  Outside City Limits

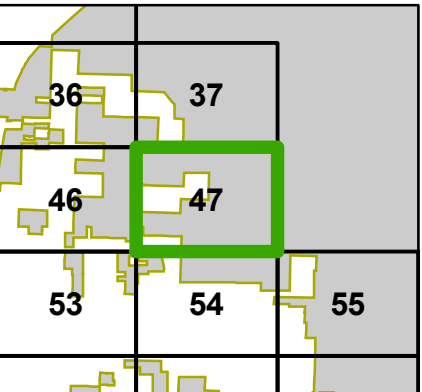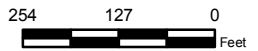


This information is provided with the understanding that the conclusions drawn from such information are solely the responsibility of the user. The GIS data is not a legal representation of the features depicted, and any assumption of the legal status of this data is hereby disclaimed. All Utilities should be verified in the field.

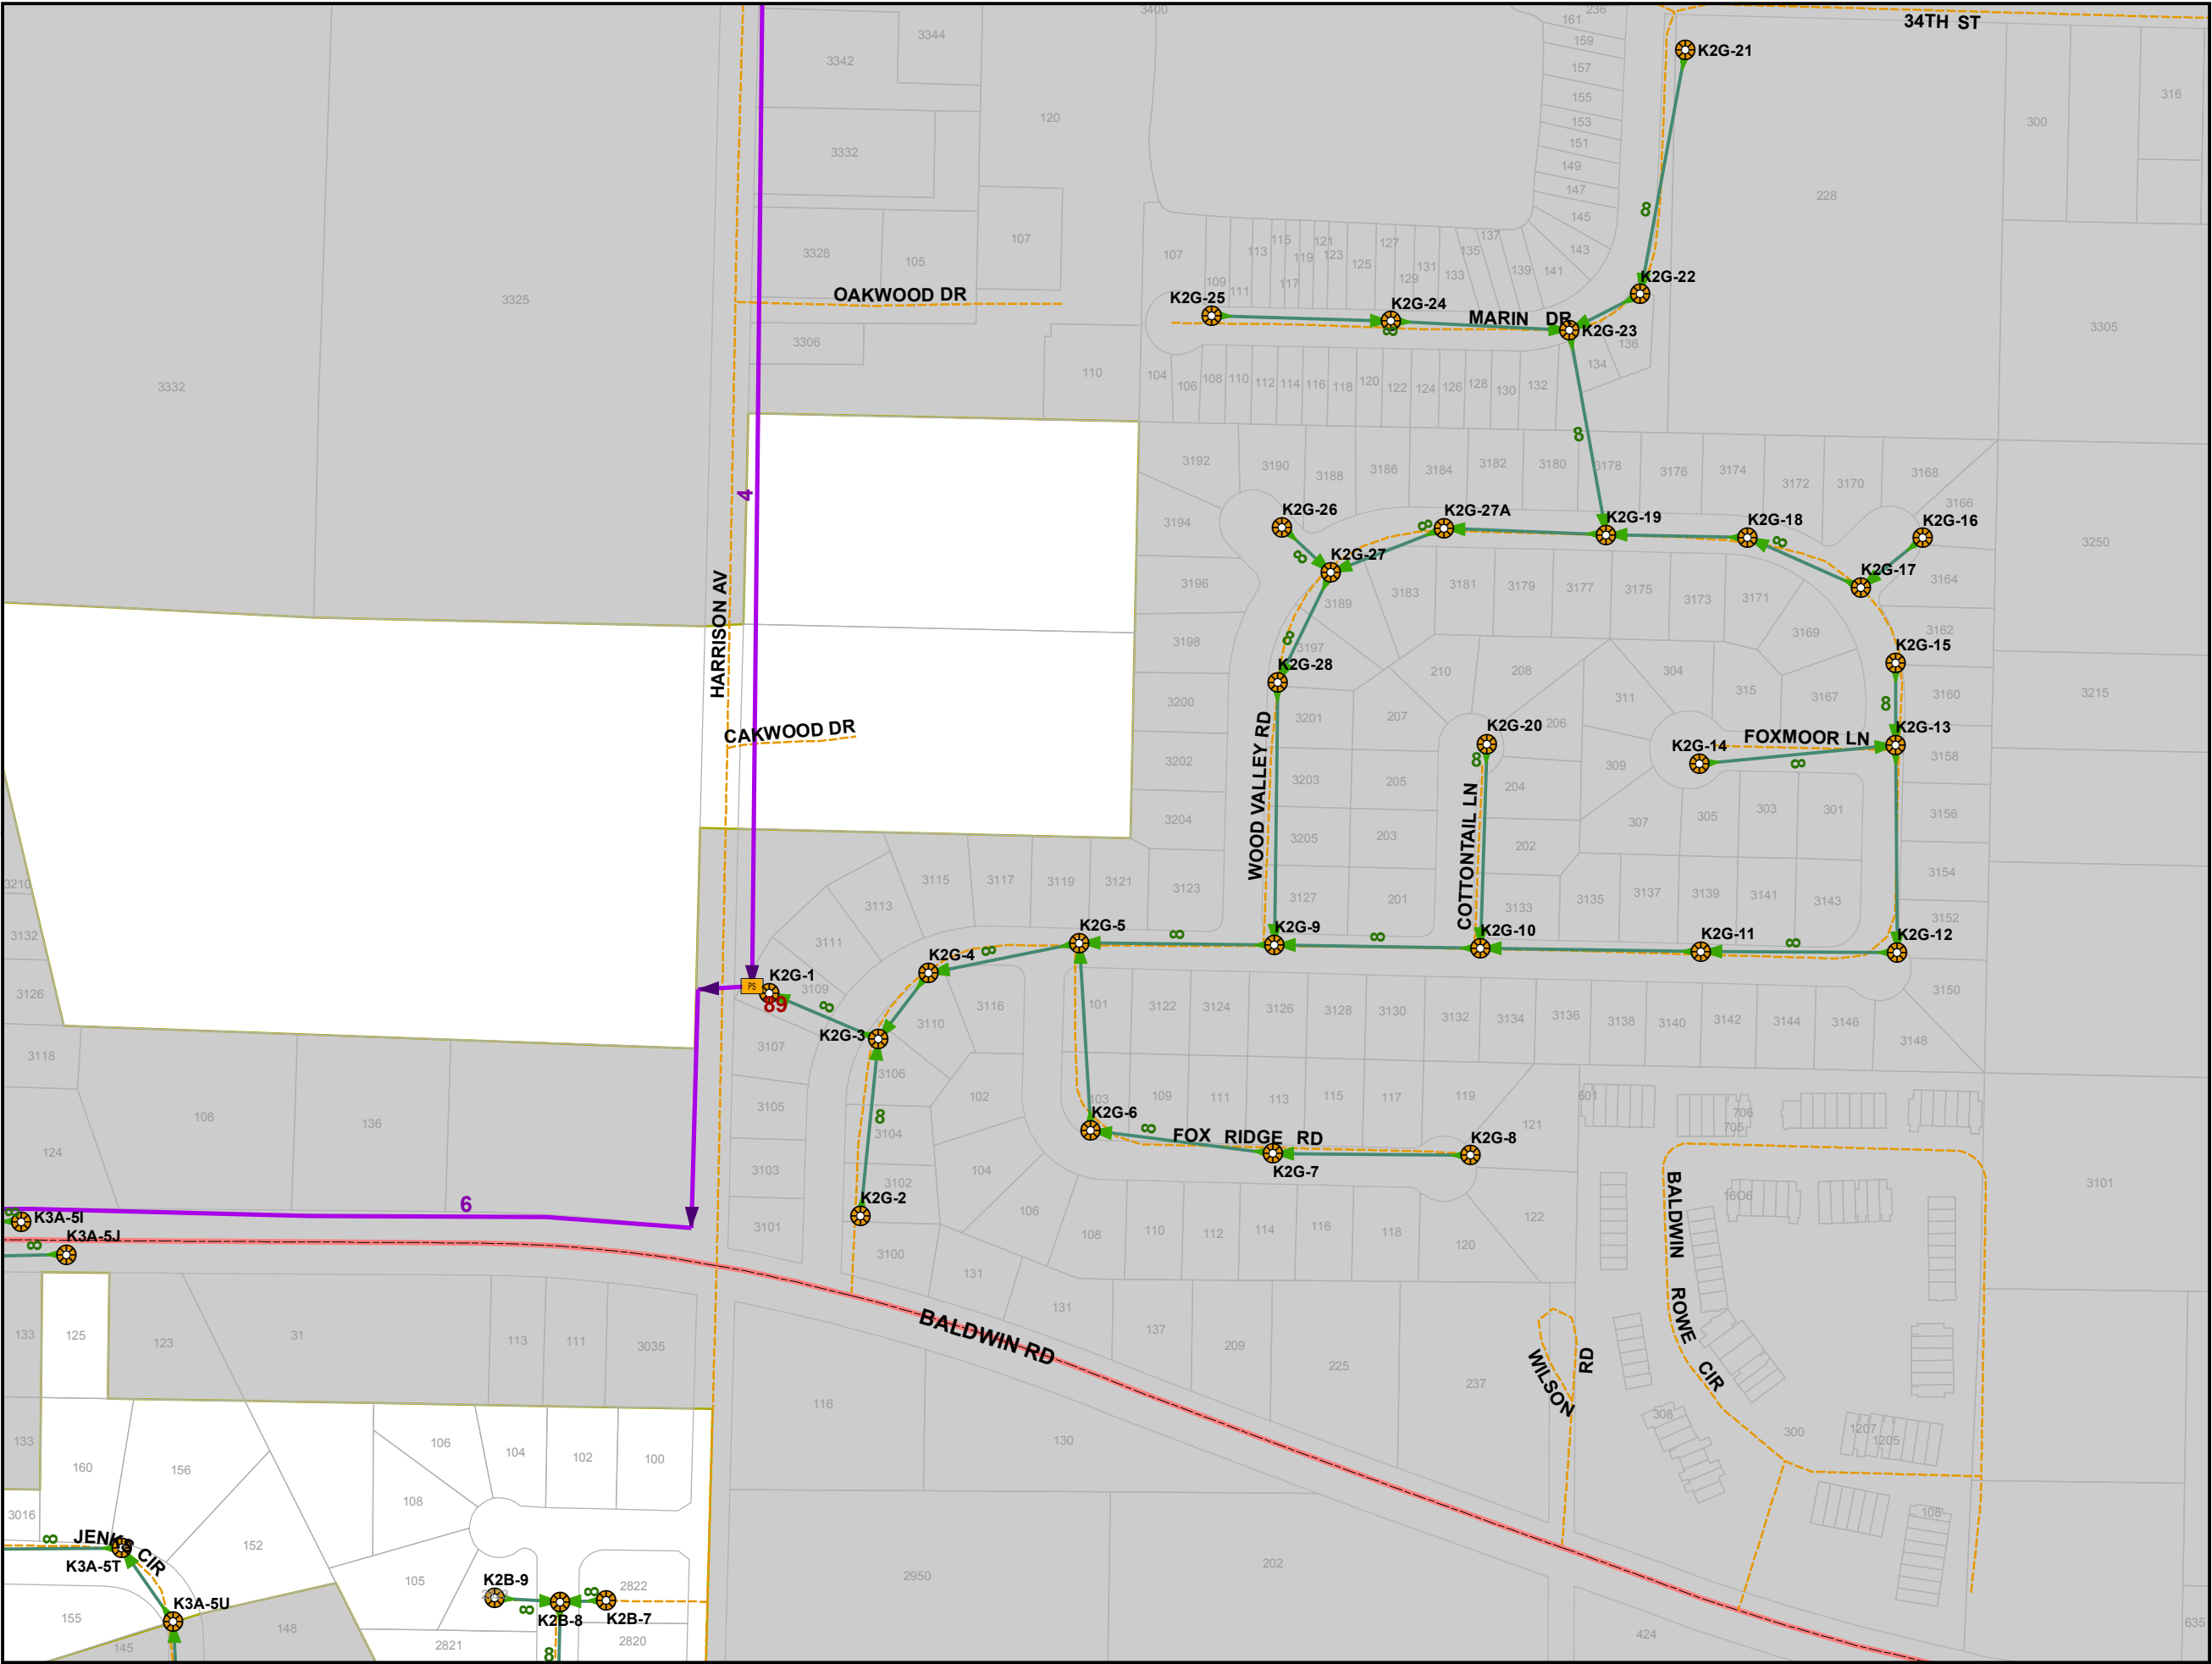

Sewer Distribution Features

-  Lift Station
-  Sewer Valve
-  Manhole
-  Sewer Outfall
-  Gravity Main
-  Force Main
-  Major Road
-  Minor Road
-  Alley
-  PC/Private
-  Private
-  Trail
-  Railroad
-  Parcels
-  City of Panama City Limits
-  Outside City Limits

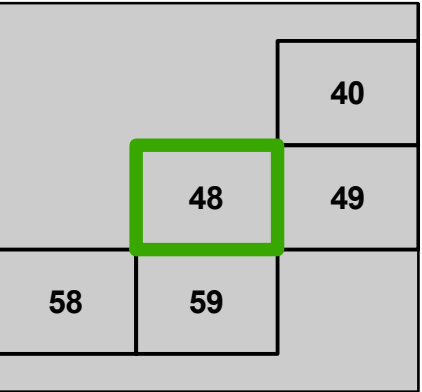


This information is provided with the understanding that the conclusions drawn from such information are solely the responsibility of the user. The GIS data is not a legal representation of the features depicted, and any assumption of the legal status of this data is hereby disclaimed. All Utilities should be verified in the field.

48 & 49

Sewer Distribution Features

-  Lift Station
-  Sewer Valve
-  Manhole
-  Sewer Outfall
-  Gravity Main
-  Force Main
-  Major Road
-  Minor Road
-  Alley
-  PC/Private
-  Private
-  Trail
-  Railroad
-  Parcels
-  City of Panama City Limits
-  Outside City Limits

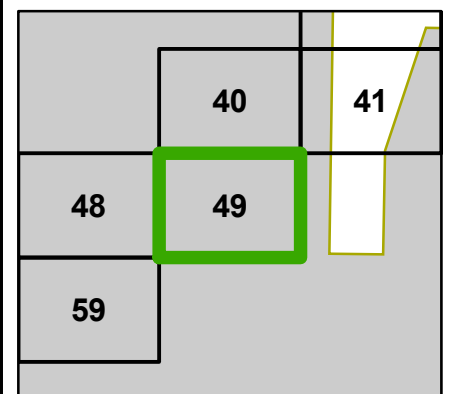


This information is provided with the understanding that the conclusions drawn from such information are solely the responsibility of the user. The GIS data is not a legal representation of the features depicted, and any assumption of the legal status of this data is hereby disclaimed. All Utilities should be verified in the field.

Dec 20, 2011


Sewer Distribution Features

-  Lift Station
-  Sewer Valve
-  Manhole
-  Sewer Outfall
-  Gravity Main
-  Force Main
-  Major Road
-  Minor Road
-  Alley
-  PC/Private
-  Private
-  Trail
-  Railroad
-  Parcels
-  City of Panama City Limits
-  Outside City Limits

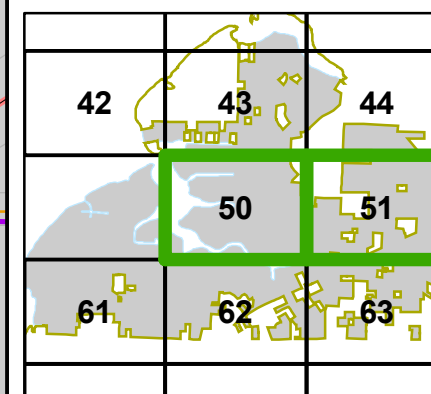


This information is provided with the understanding that the conclusions drawn from such information are solely the responsibility of the user. The GIS data is not a legal representation of the features depicted, and any assumption of the legal status of this data is hereby disclaimed. All Utilities should be verified in the field.


Dec 20, 2011

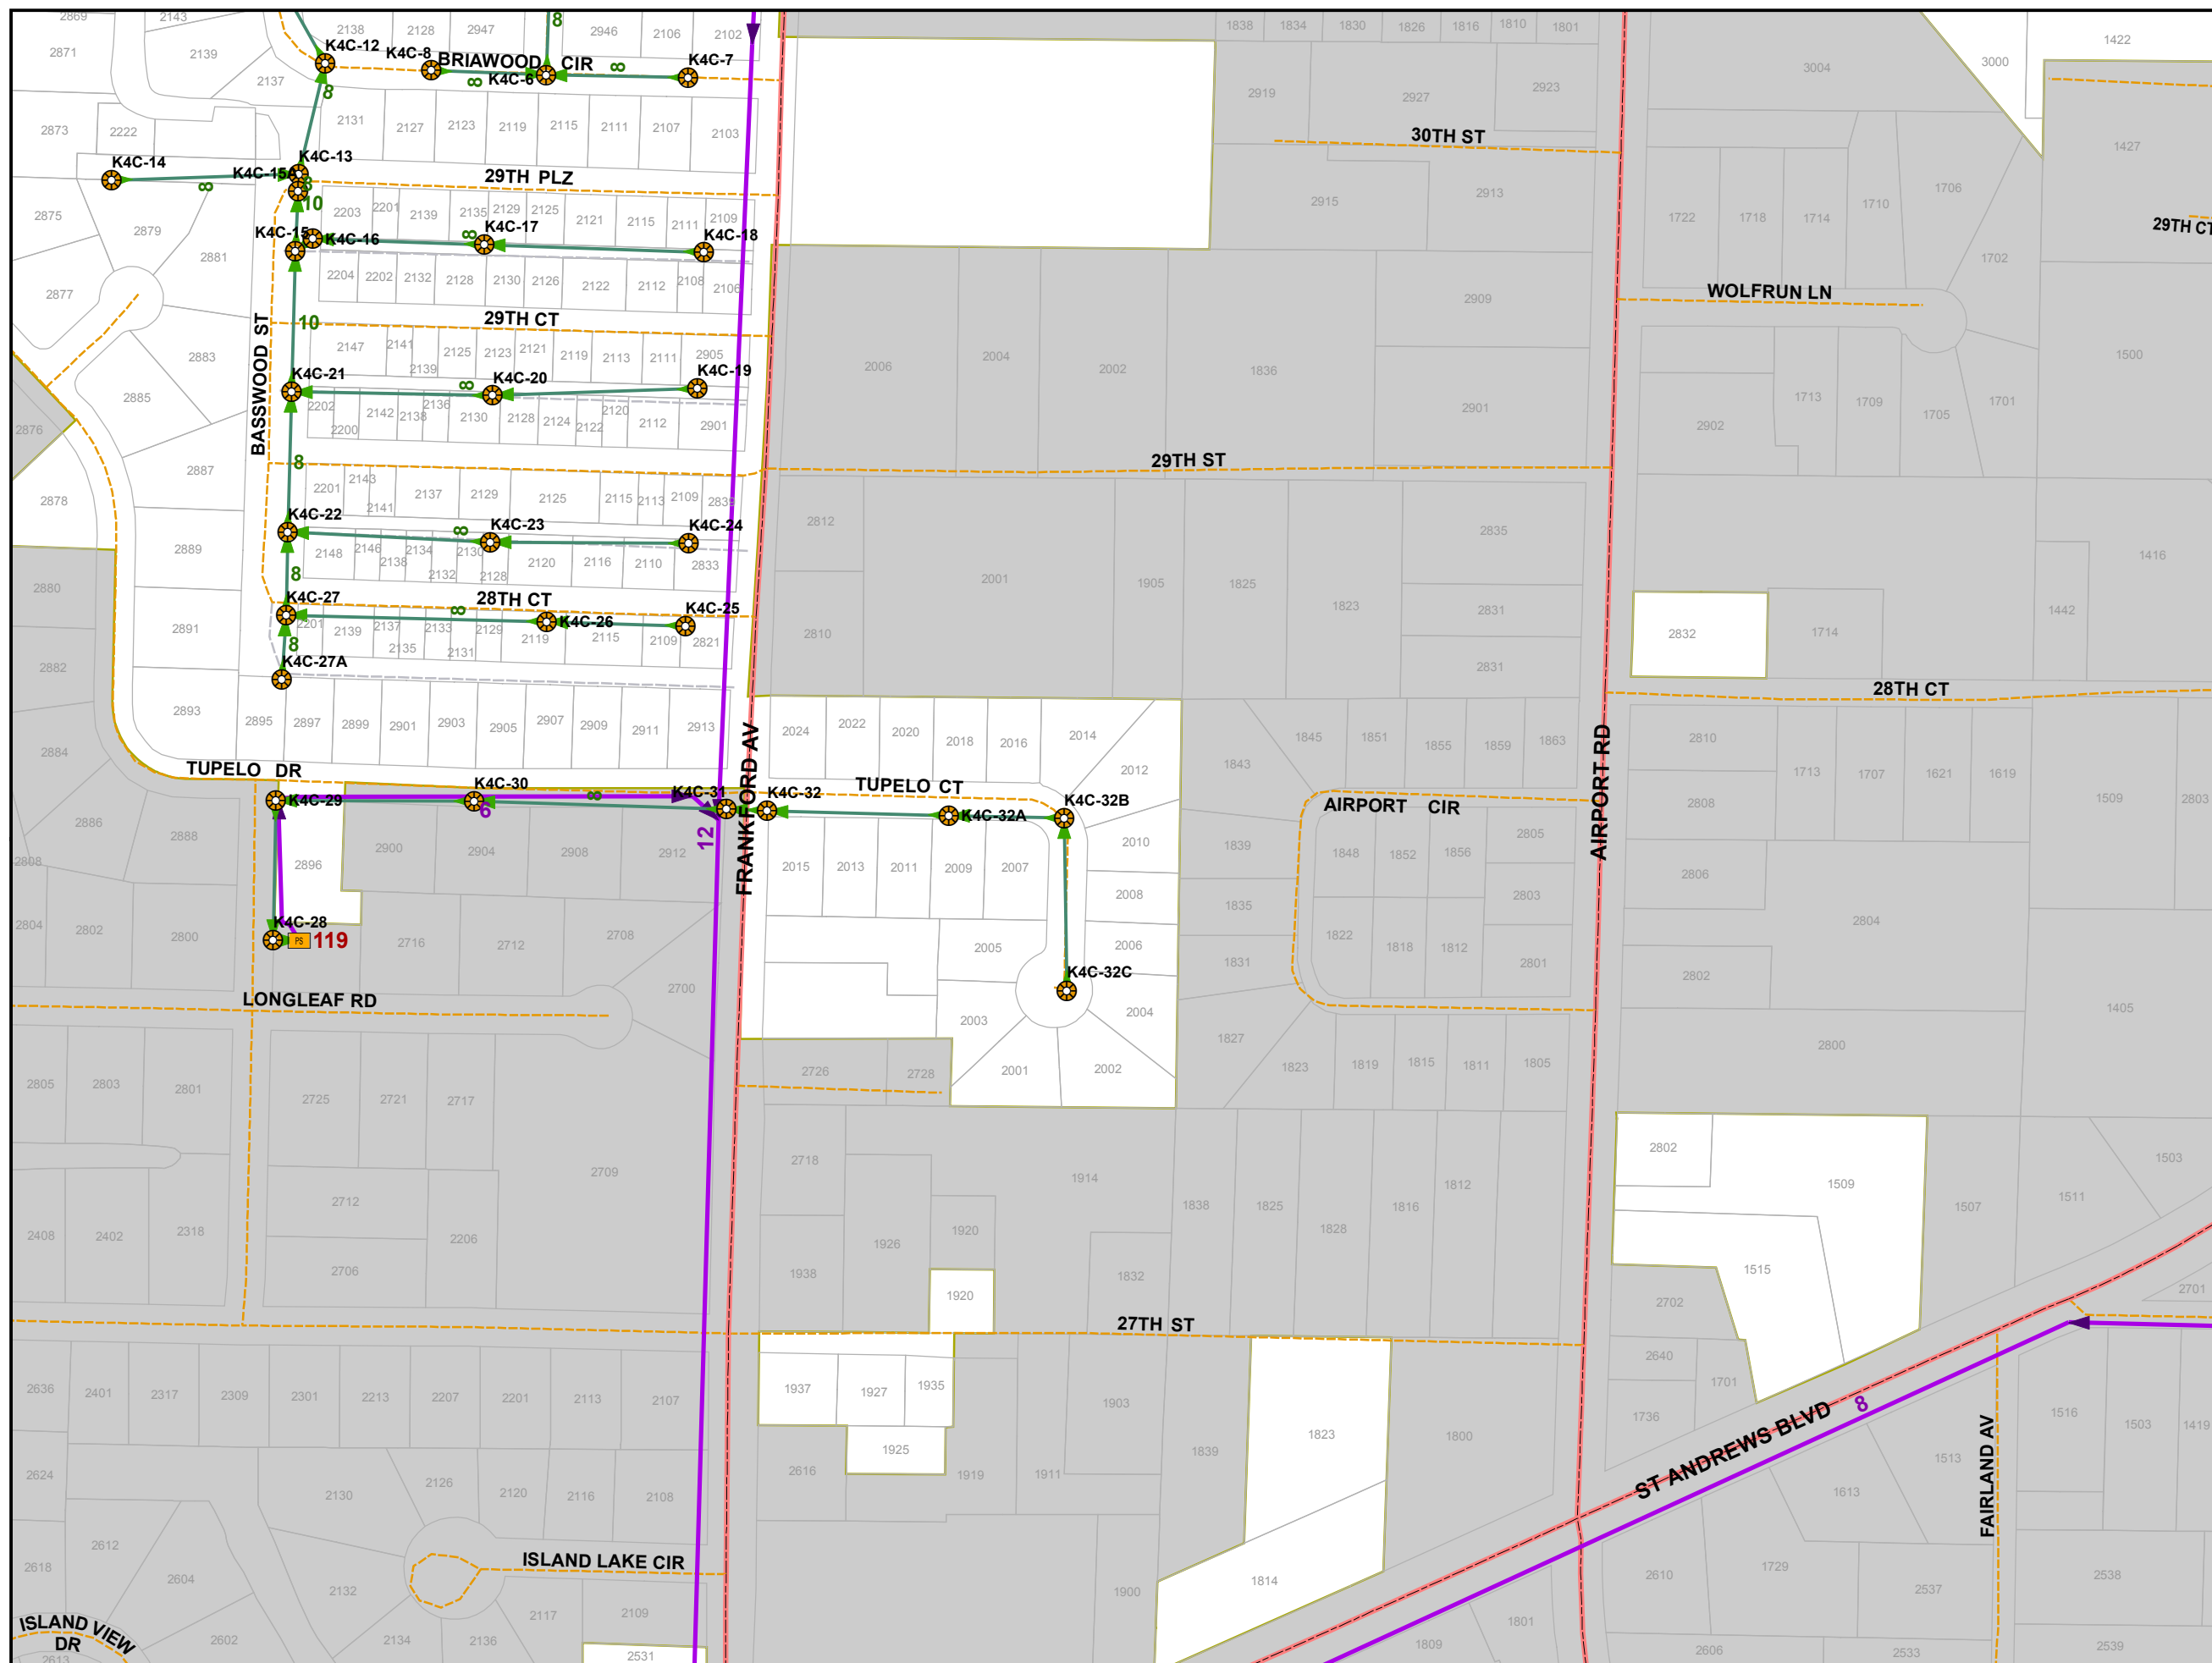

-
- A horizontal scale bar with a black background and white markings. The bar is divided into three equal segments by white vertical lines. Above the bar, the numbers 254, 127, and 0 are printed from left to right. Below the bar, the word "Feet" is printed at the right end.

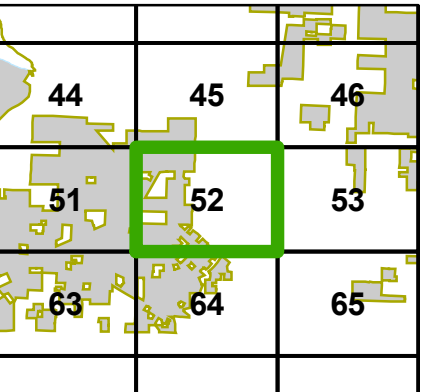


This information is provided with the understanding that the conclusions drawn from such information are solely the responsibility of the user. The GIS data is not a legal representation of the features depicted, and any assumption of the legal status of this data is hereby disclaimed. All Utilities should be verified in the field.

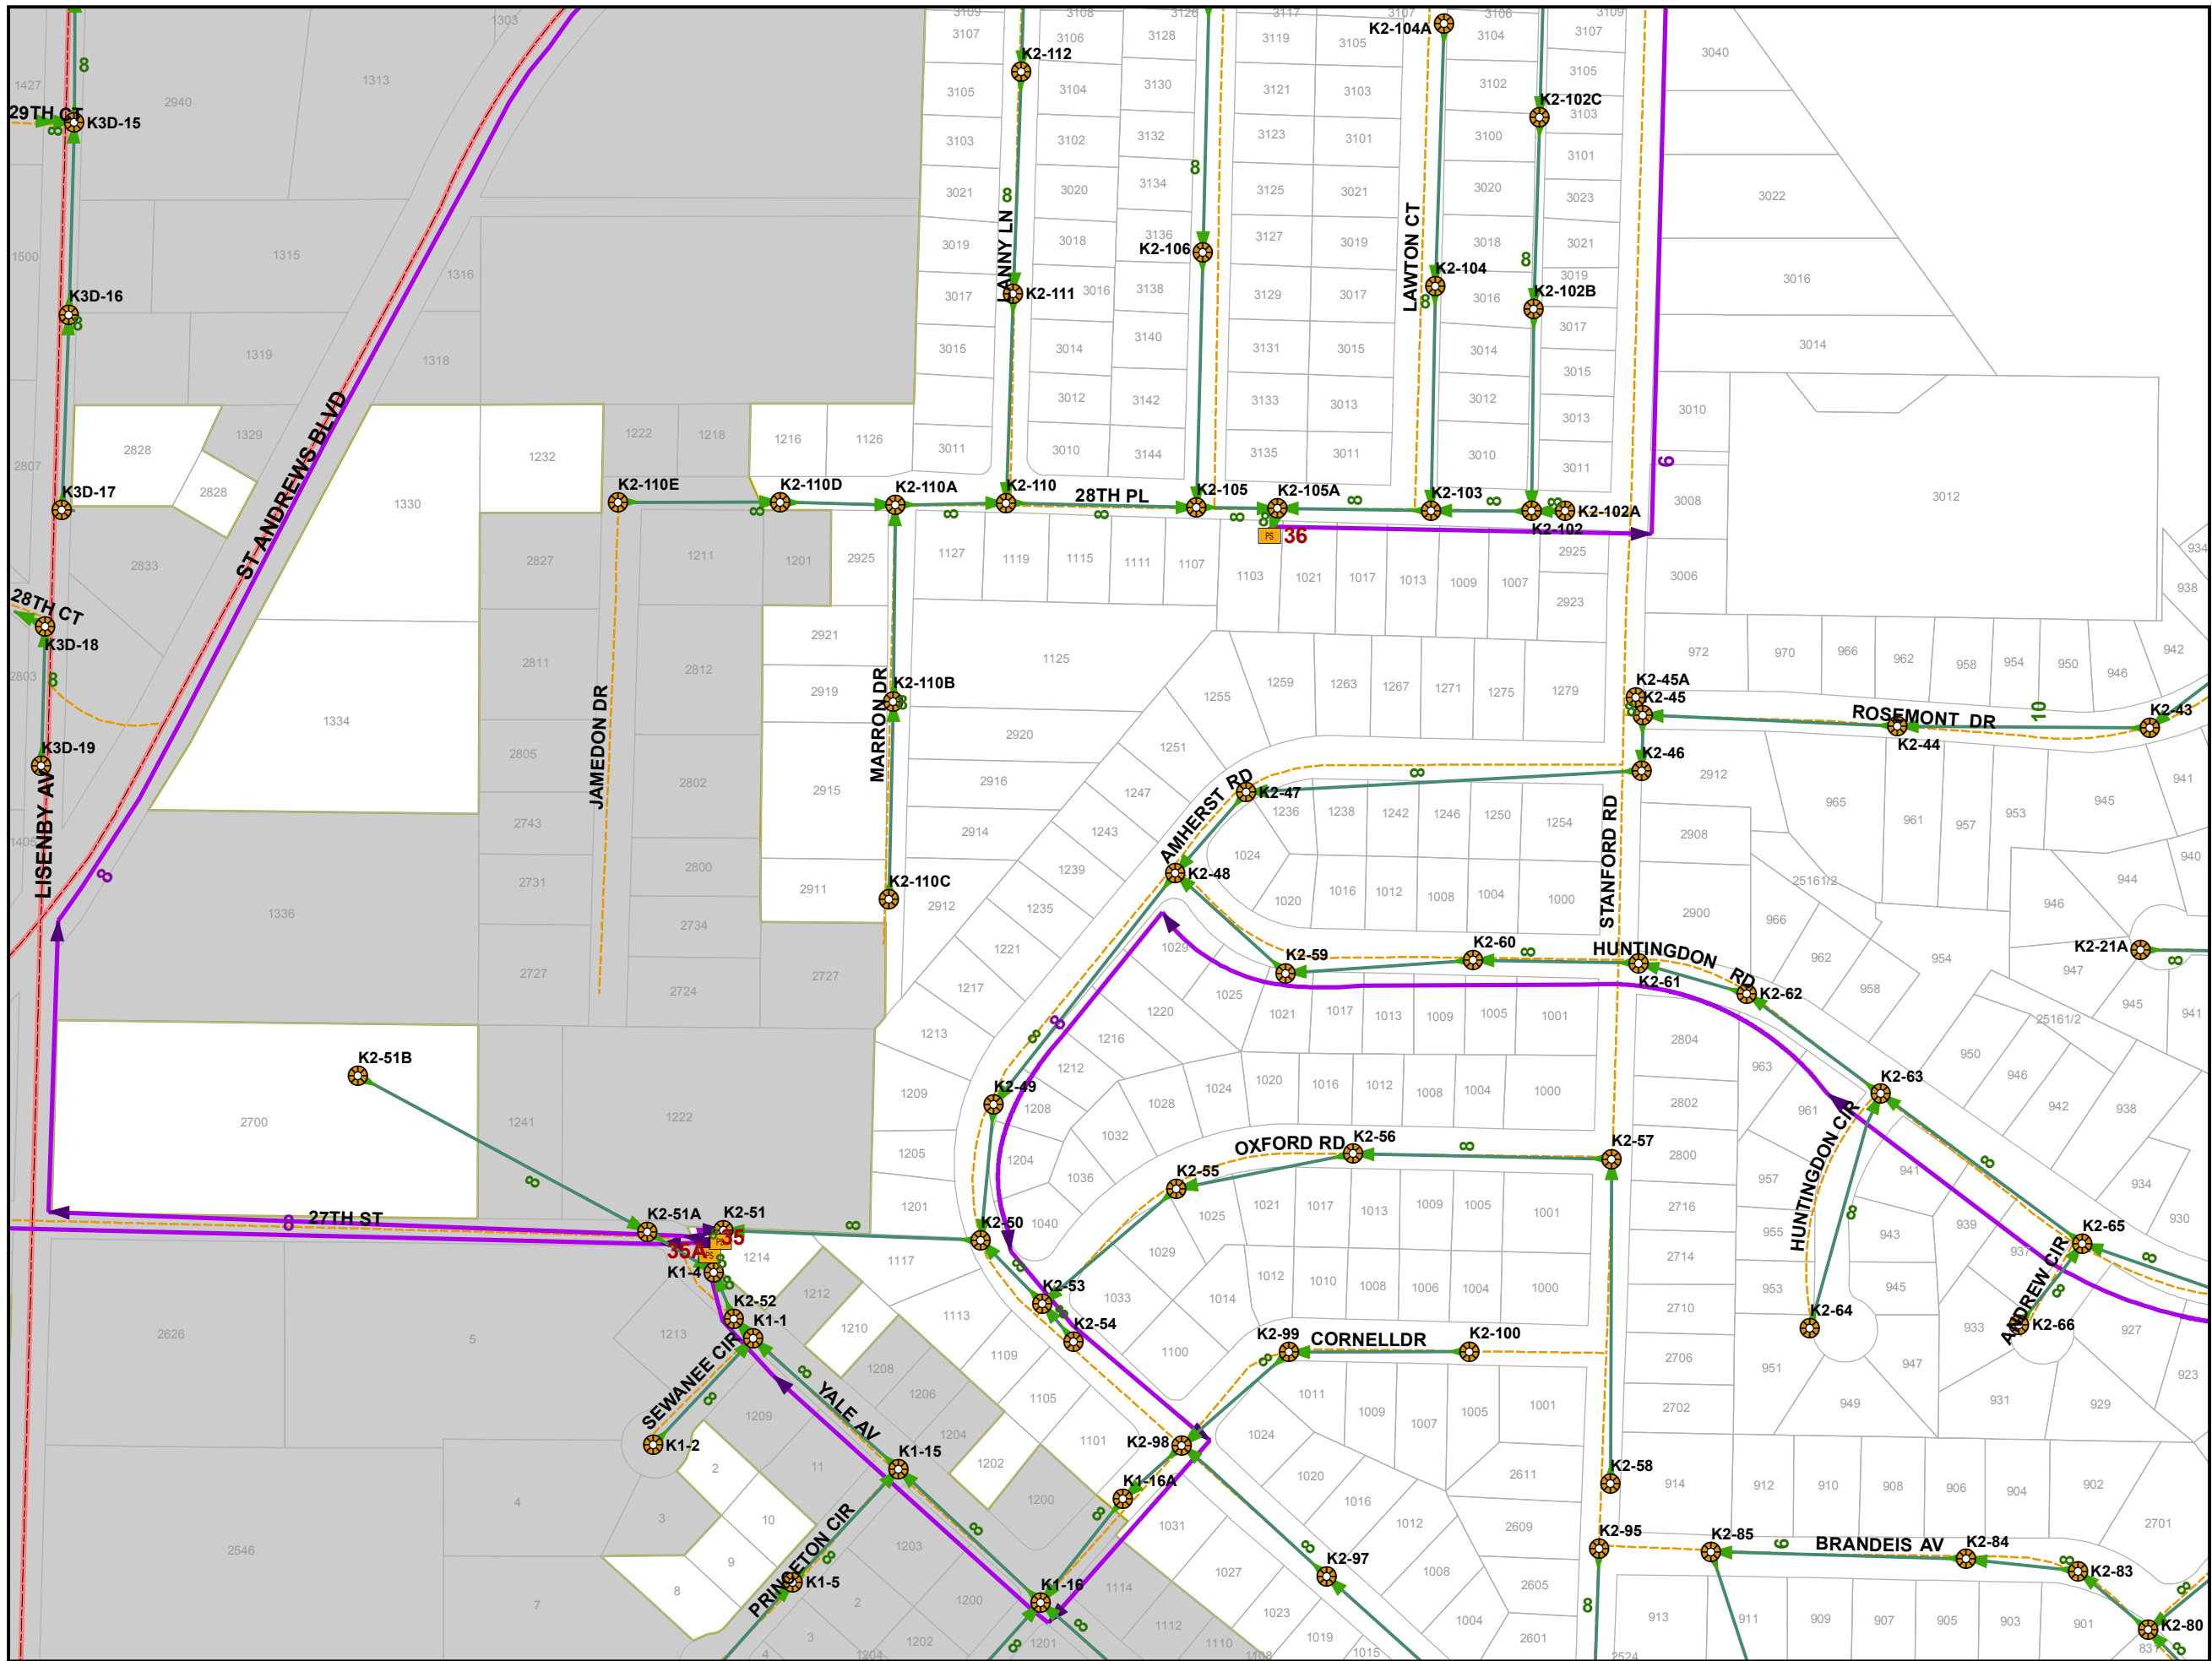


Sewer Distribution Features

-  Lift Station
-  Sewer Valve
-  Manhole
-  Sewer Outfall
-  Gravity Main
-  Force Main
-  Major Road
-  Minor Road
-  Alley
-  PC/Private
-  Private
-  Trail
-  Railroad
-  Parcels
-  City of Panama City Limits
-  Outside City Limits

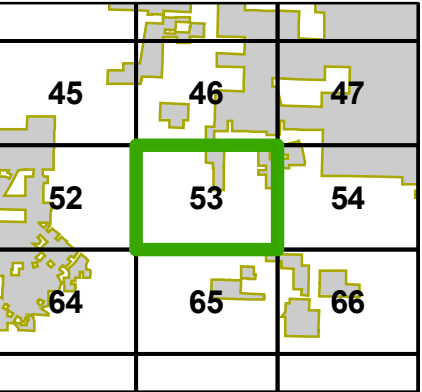


This information is provided with the understanding that the conclusions drawn from such information are solely the responsibility of the user. The GIS data is not a legal representation of the features depicted, and any assumption of the legal status of this data is hereby disclaimed. All Utilities should be verified in the field.

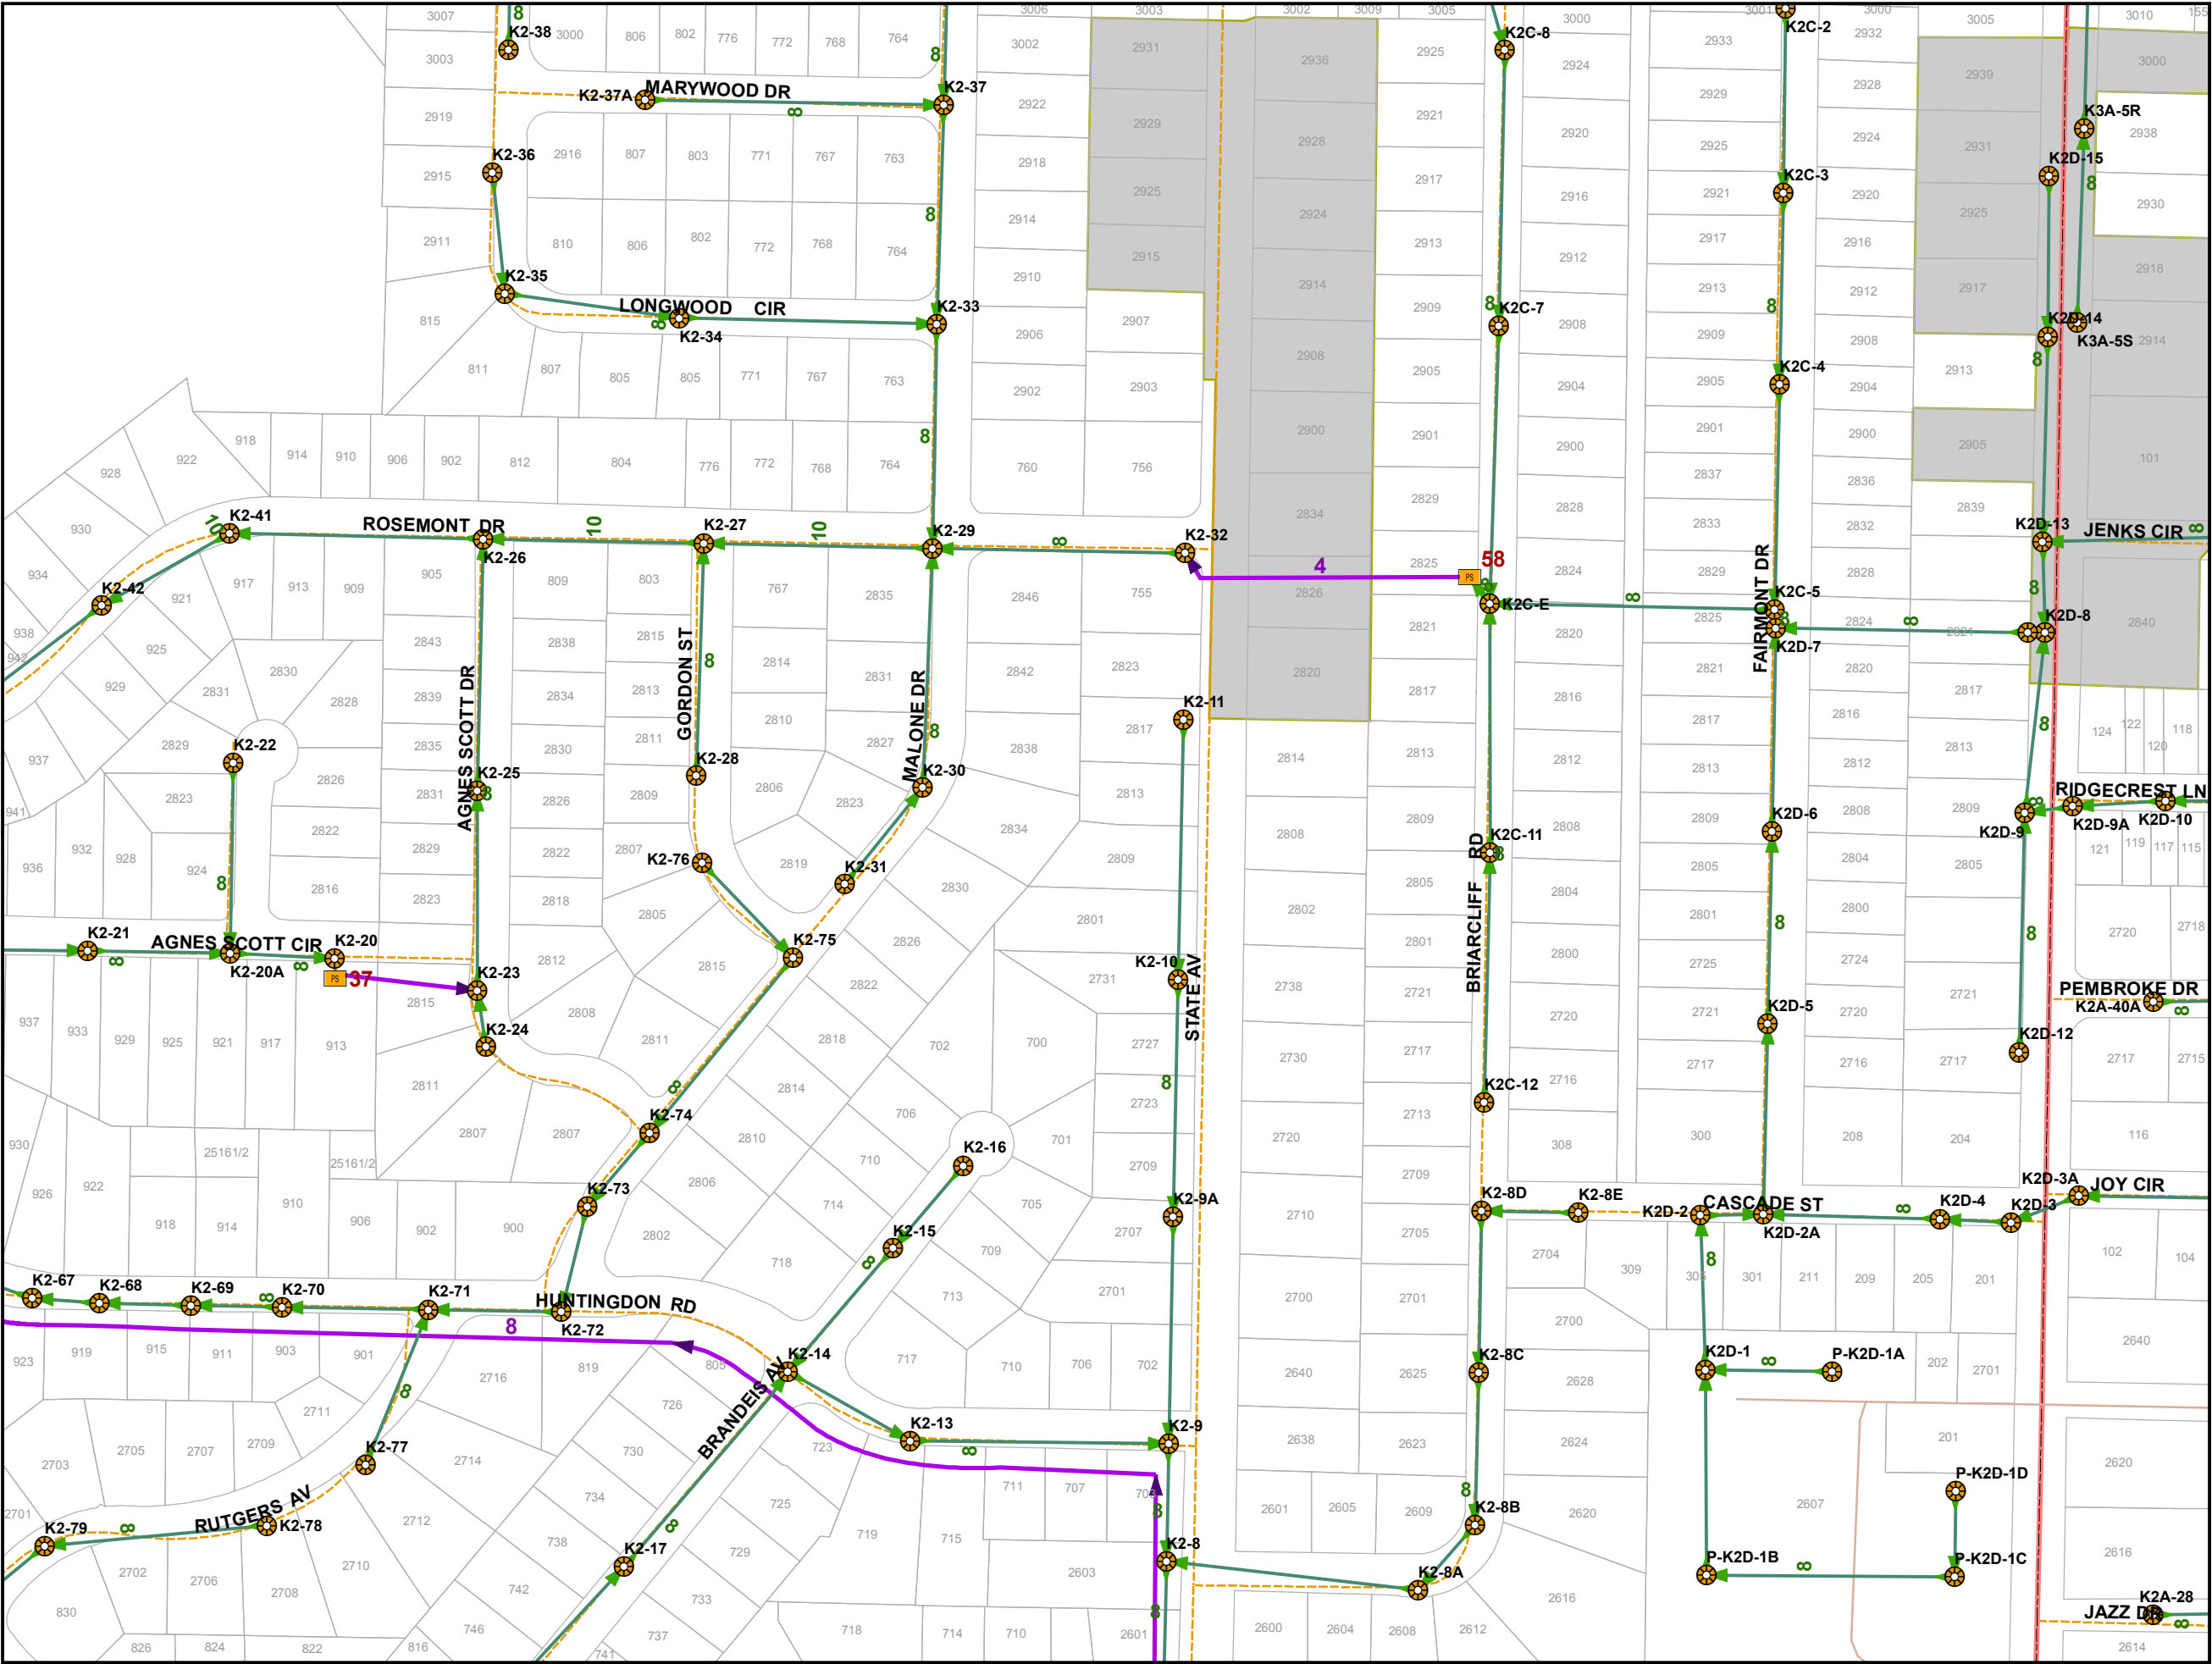


Sewer Distribution Features

-  Lift Station
-  Sewer Valve
-  Manhole
-  Sewer Outfall
-  Gravity Main
-  Force Main
-  Major Road
-  Minor Road
-  Alley
-  PC/Private
-  Private
-  Trail
-  Railroad
-  Parcels
-  City of Panama City Limits
-  Outside City Limits


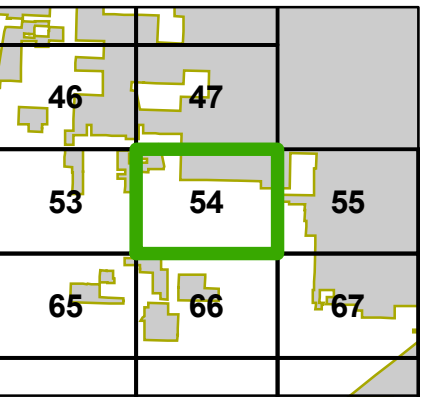


This information is provided with the understanding that the conclusions drawn from such information are solely the responsibility of the user. The GIS data is not a legal representation of the features depicted, and any assumption of the legal status of this data is hereby disclaimed. All Utilities should be verified in the field.

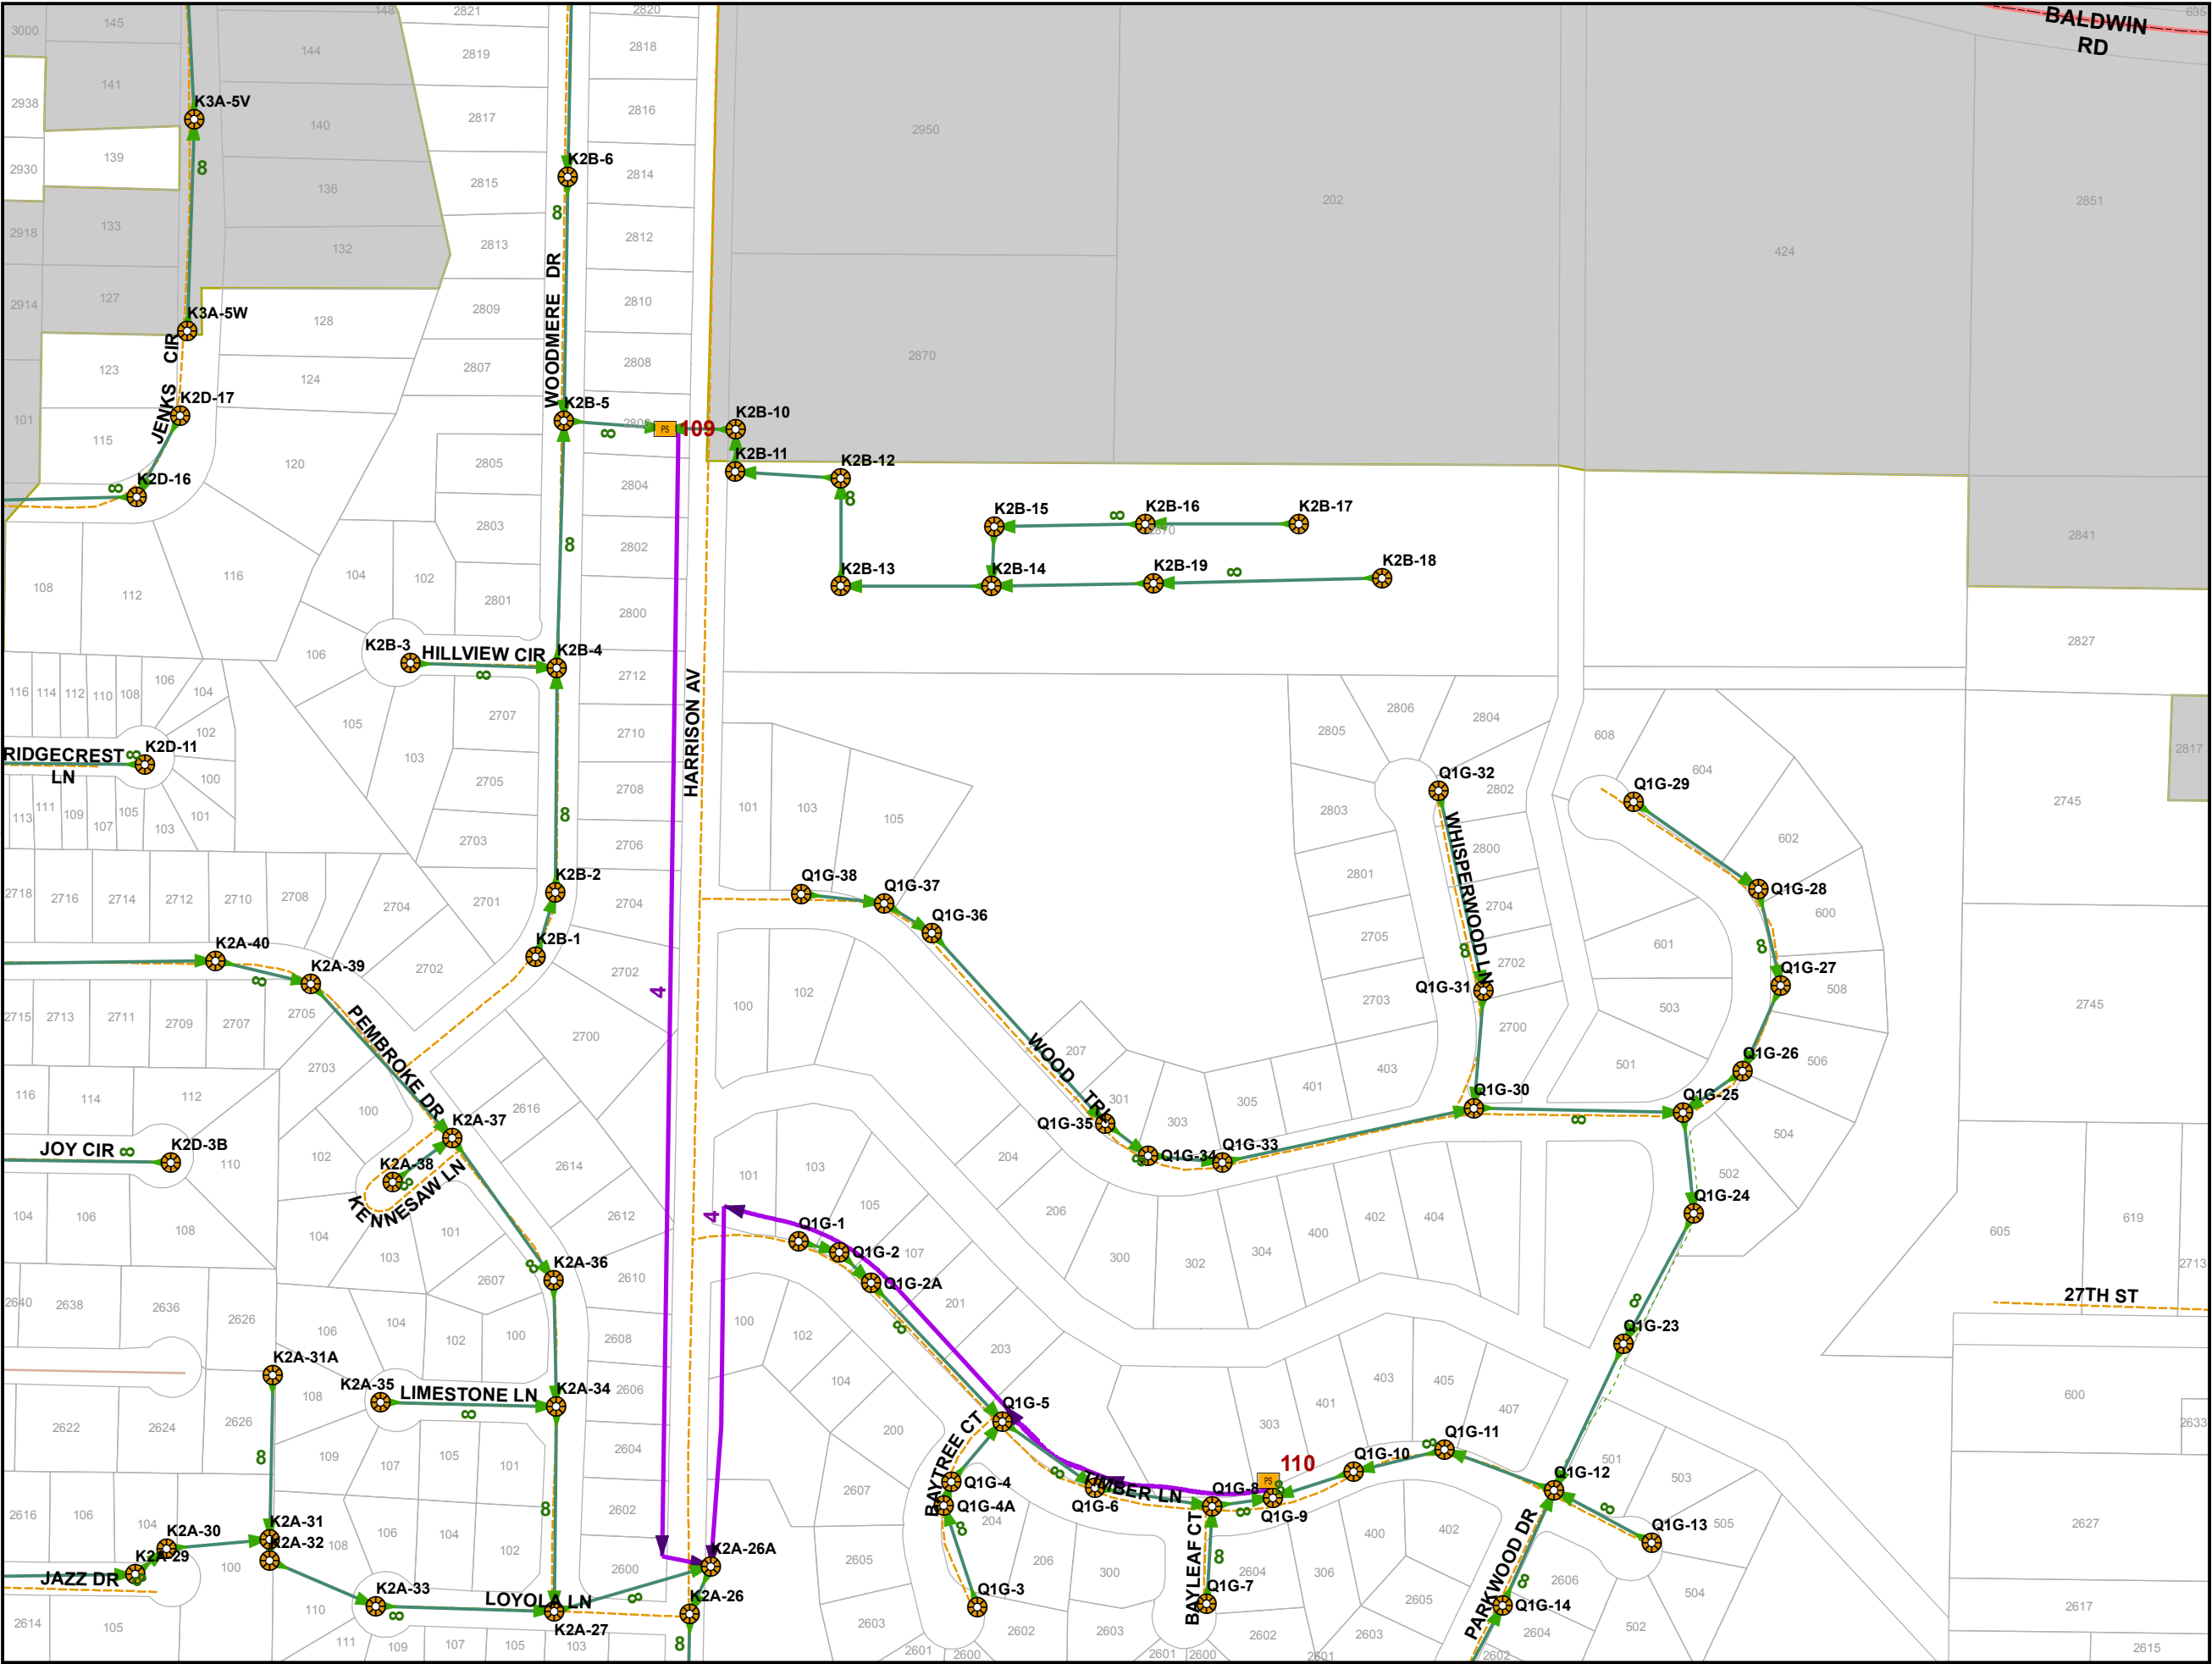


Sewer Distribution Features

-  Lift Station
-  Sewer Valve
-  Manhole
-  Sewer Outfall
-  Gravity Main
-  Force Main
-  Major Road
-  Minor Road
-  Alley
-  PC/Private
-  Private
-  Trail
-  Railroad
-  Parcels
-  City of Panama City Limits
-  Outside City Limits

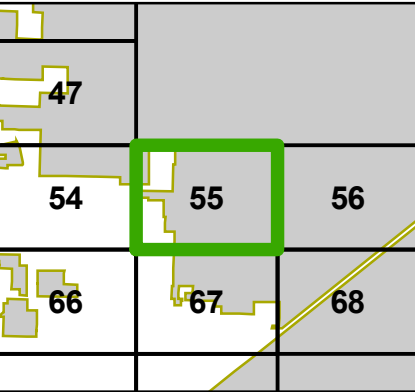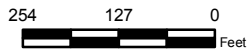

This information is provided with the understanding that the conclusions drawn from such information are solely the responsibility of the user. The GIS data is not a legal representation of the features depicted, and any assumption of the legal status of this data is hereby disclaimed. All Utilities should be verified in the field.

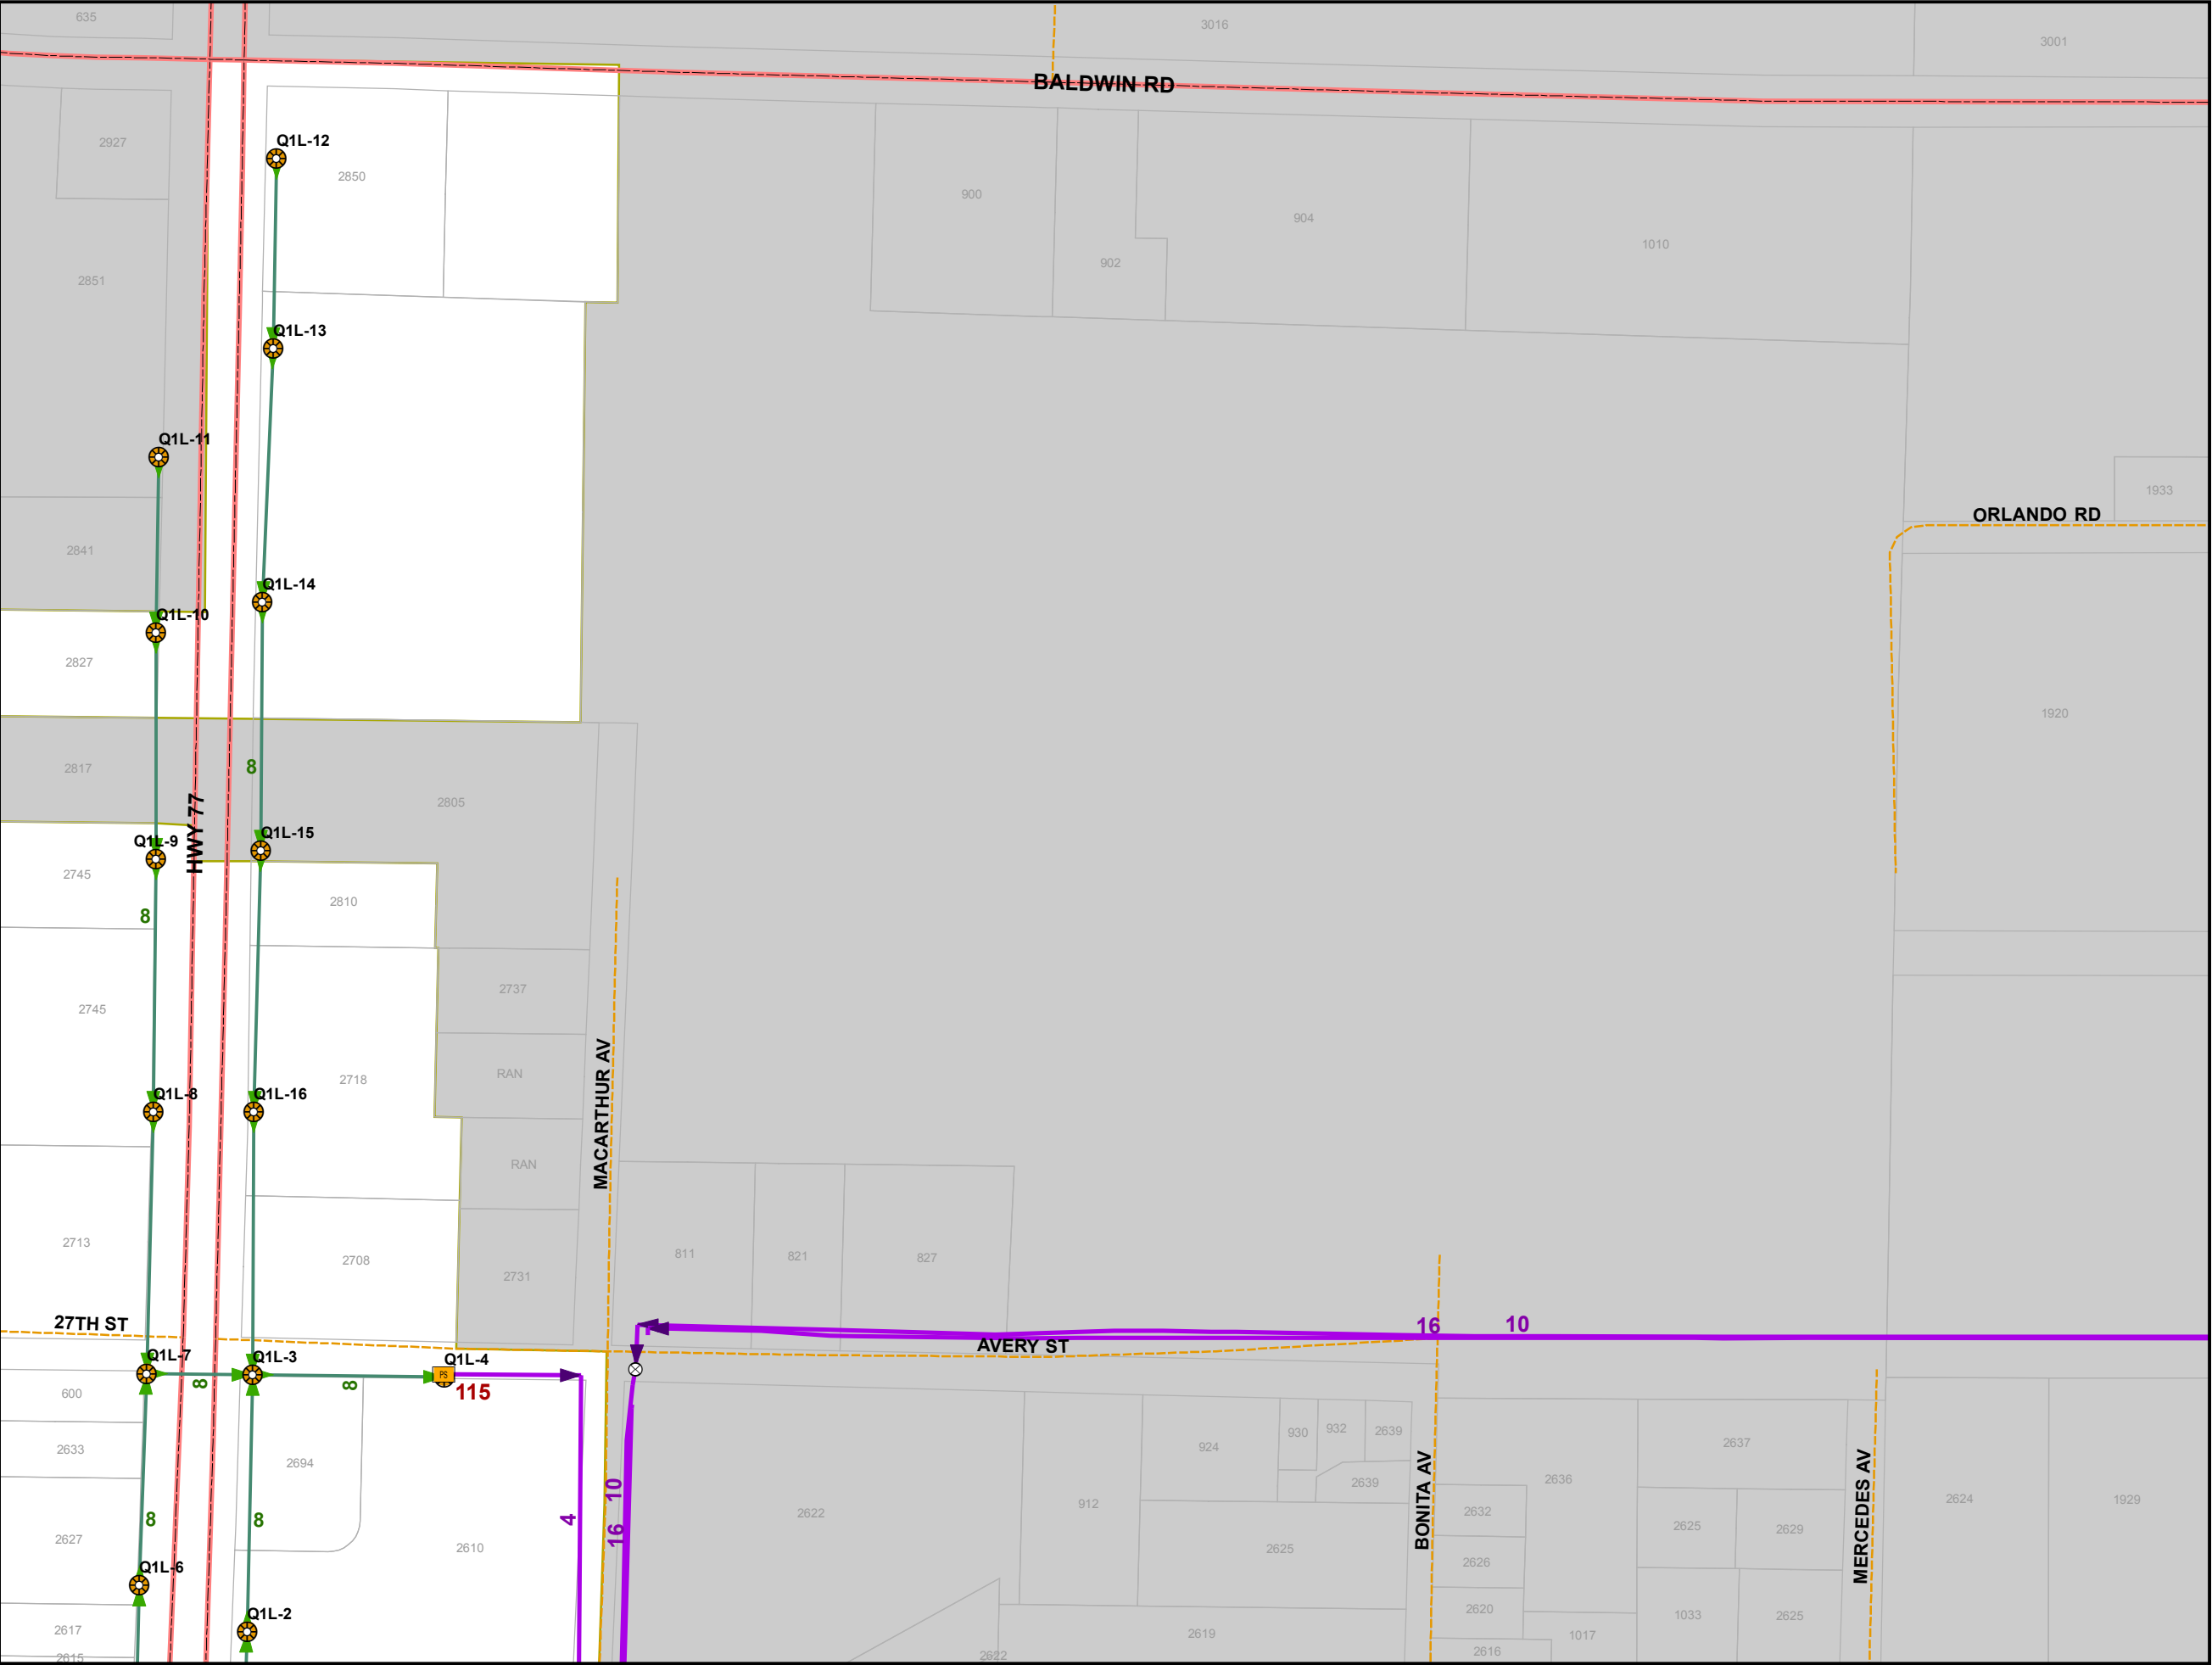


56 & 68

Sewer Distribution Features


-  Lift Station
-  Sewer Valve
-  Manhole
-  Sewer Outfall
-  Gravity Main
-  Force Main
-  Major Road
-  Minor Road
-  Alley
-  PC/Private
-  Private
-  Trail
-  Railroad
-  Parcels
-  City of Panama City Limits
-  Outside City Limits

254 127 0 Feet

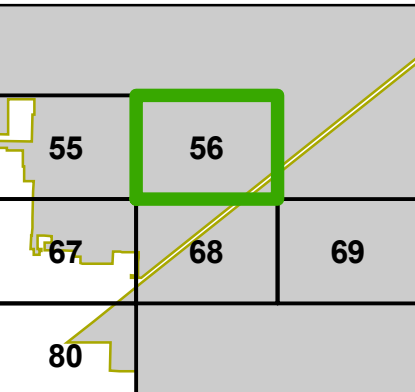

This information is provided with the understanding that the conclusions drawn from such information are solely the responsibility of the user. The GIS data is not a legal representation of the features depicted, and any assumption of the legal status of this data is hereby disclaimed. All Utilities should be verified in the field.

Dec 20, 2011

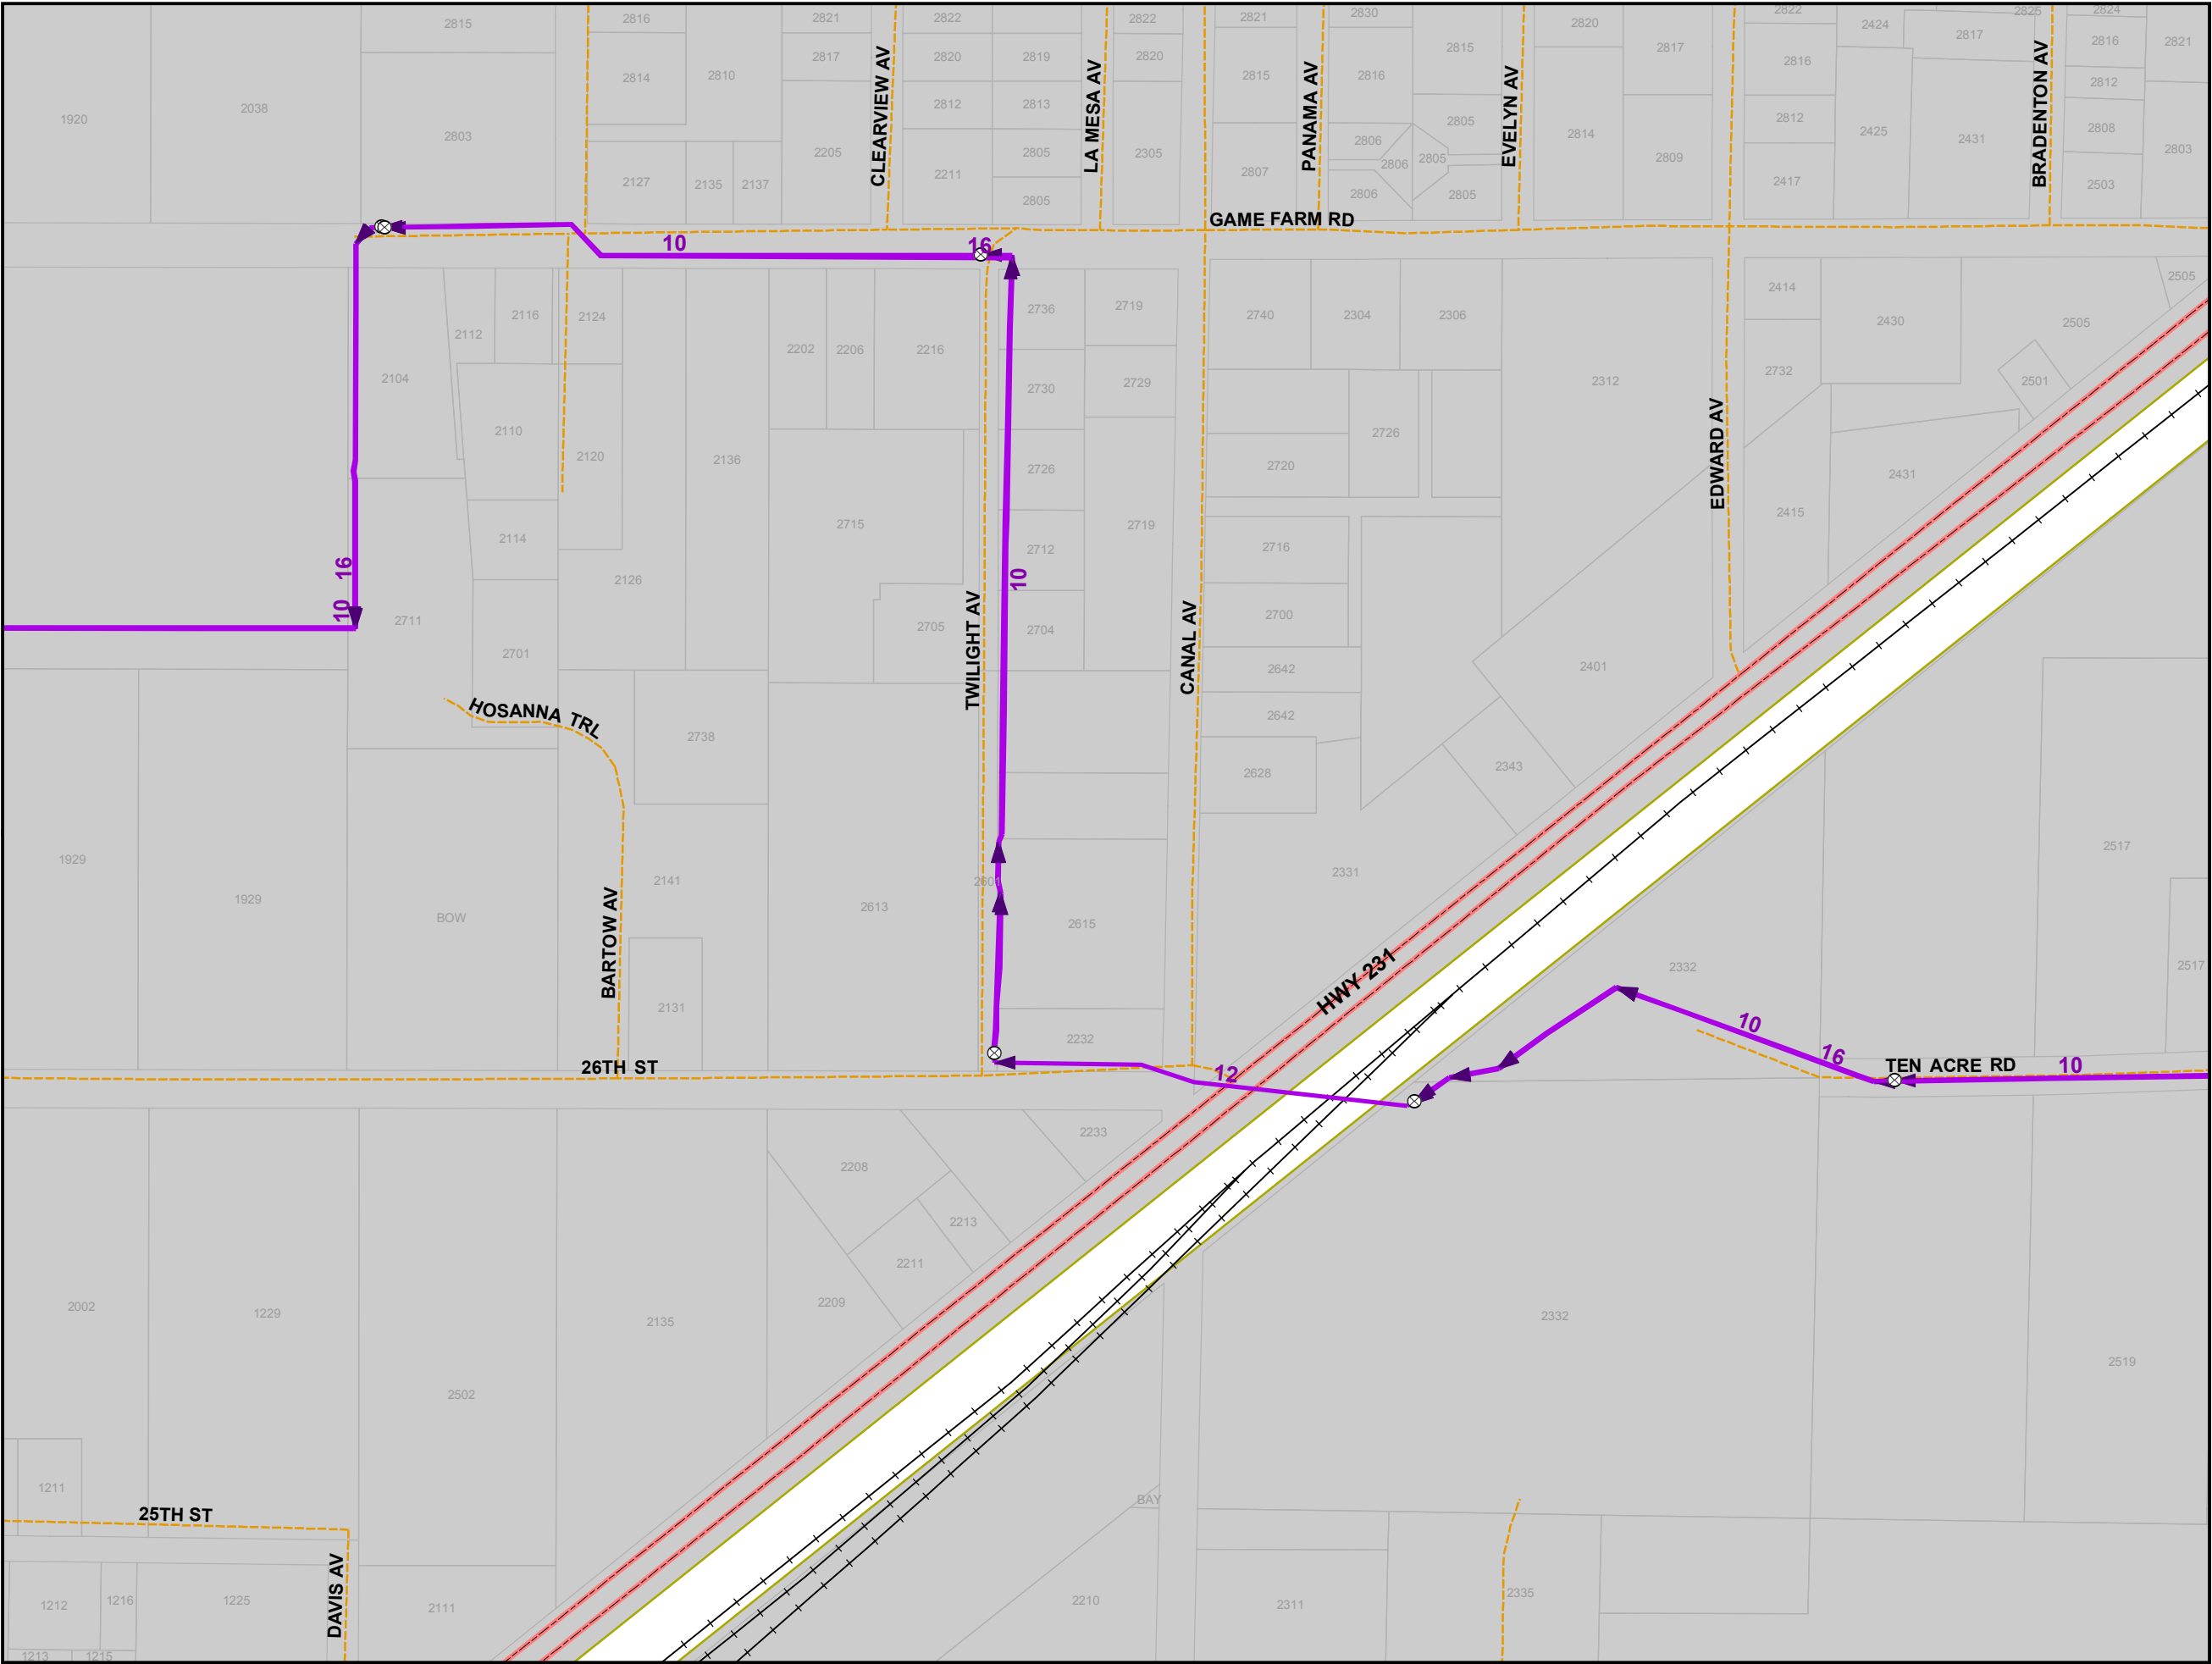


57, 58 & 59

Sewer Distribution Features


-  Lift Station
-  Sewer Valve
-  Manhole
-  Sewer Outfall
-  Gravity Main
-  Force Main
-  Major Road
-  Minor Road
-  Alley
-  PC/Private
-  Private
-  Trail
-  Railroad
-  Parcels
-  City of Panama City Limits
-  Outside City Limits

254 127 0
Feet

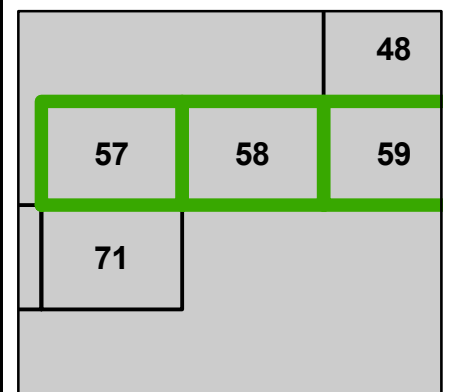




This information is provided with the understanding that the conclusions drawn from such information are solely the responsibility of the user. The GIS data is not a legal representation of the features depicted, and any assumption of the legal status of this data is hereby disclaimed. All Utilities should be verified in the field.

Dec 20, 2011

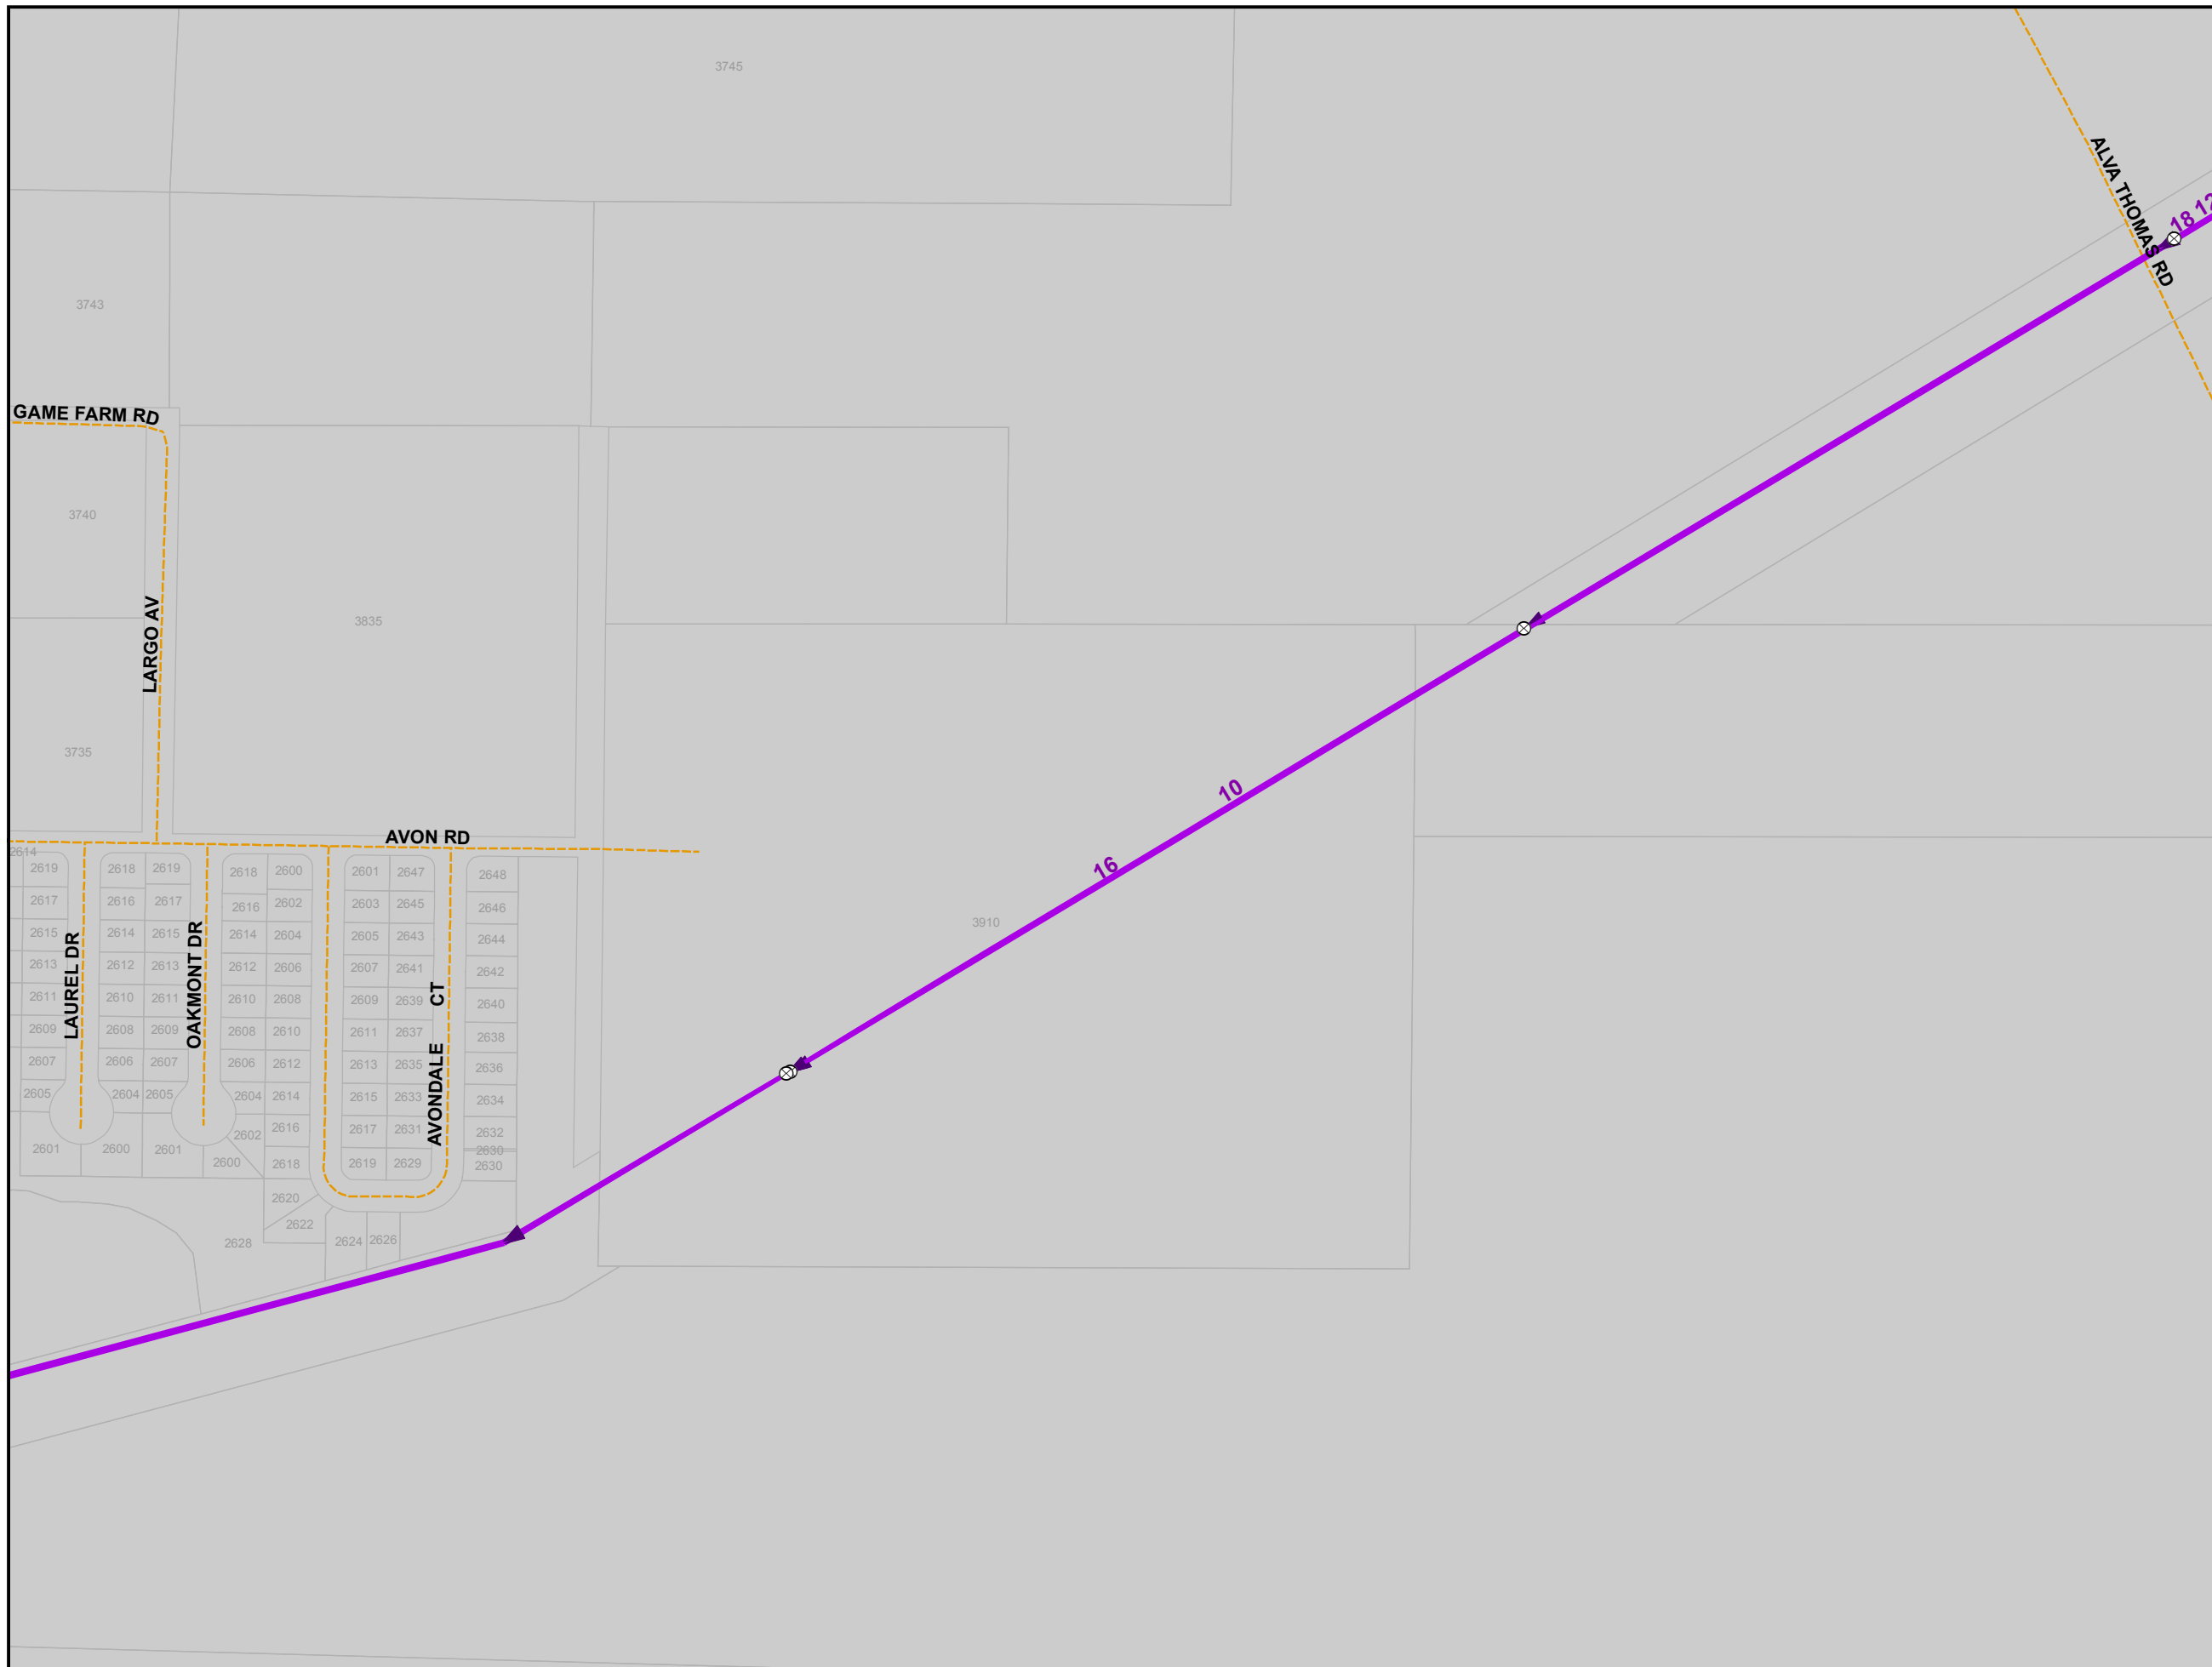


Sewer Distribution Features

 -  Lift Station
-  Sewer Valve
-  Manhole
-  Sewer Outfall
-  Gravity Main
-  Force Main
-  Major Road
-  Minor Road
-  Alley
-  PC/Private
-  Private
-  Trail
-  Railroad
-  Parcels
-  City of Panama City Limits
-  Outside City Limits

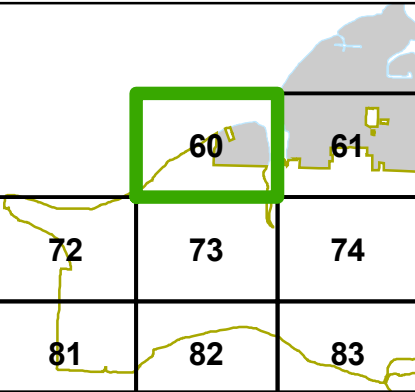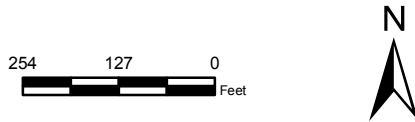


This information is provided with the understanding that the conclusions drawn from such information are solely the responsibility of the user. The GIS data is not a legal representation of the features depicted, and any assumption of the legal status of this data is hereby disclaimed. All Utilities should be verified in the field.

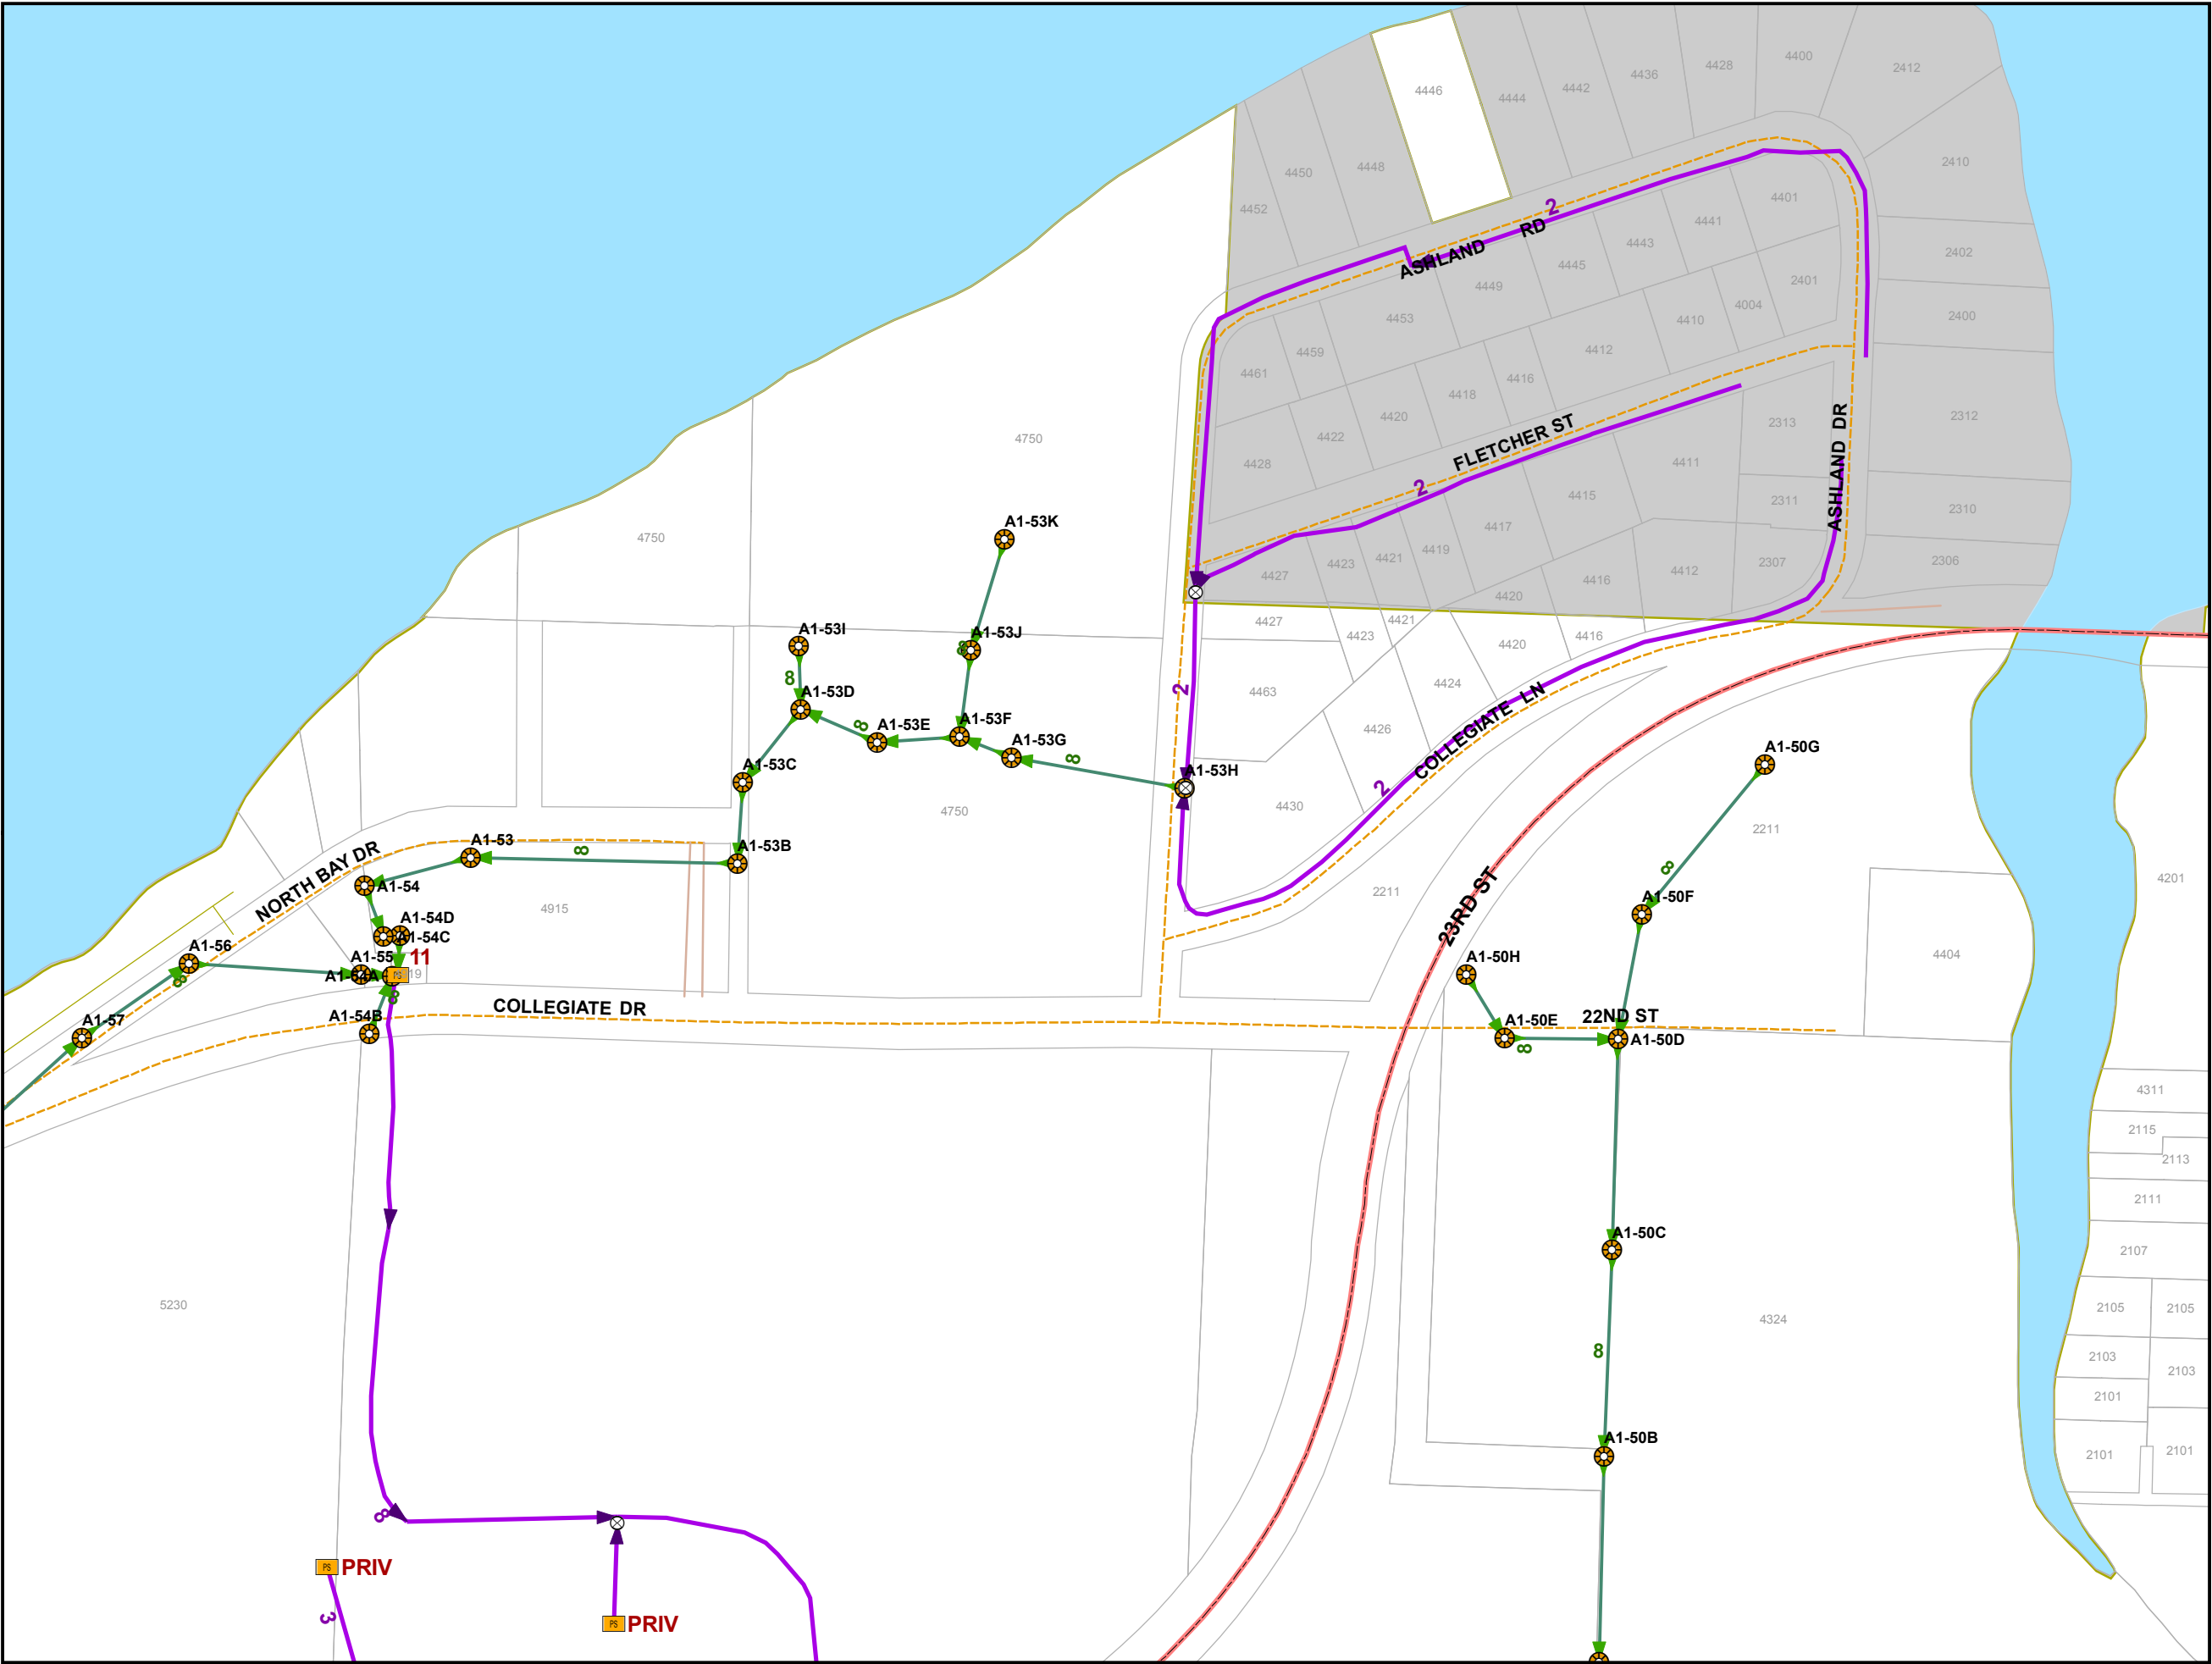


Sewer Distribution Features

- Lift Station
- Sewer Valve
- Manhole
- Sewer Outfall
- Gravity Main
- Force Main
- Major Road
- Minor Road
- Alley
- PC/Private
- Private
- Trail
- Railroad
- Parcels
- City of Panama City Limits
- Outside City Limits

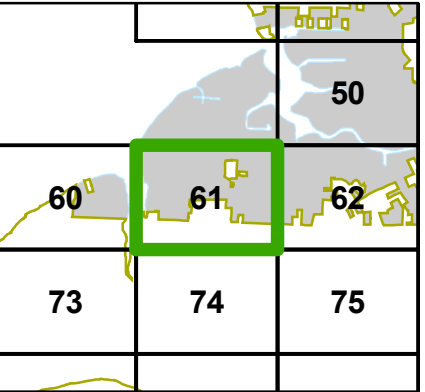



This information is provided with the understanding that the conclusions drawn from such information are solely the responsibility of the user. The GIS data is not a legal representation of the features depicted, and any assumption of the legal status of this data is hereby disclaimed. All Utilities should be verified in the field.

Dec 20, 2011

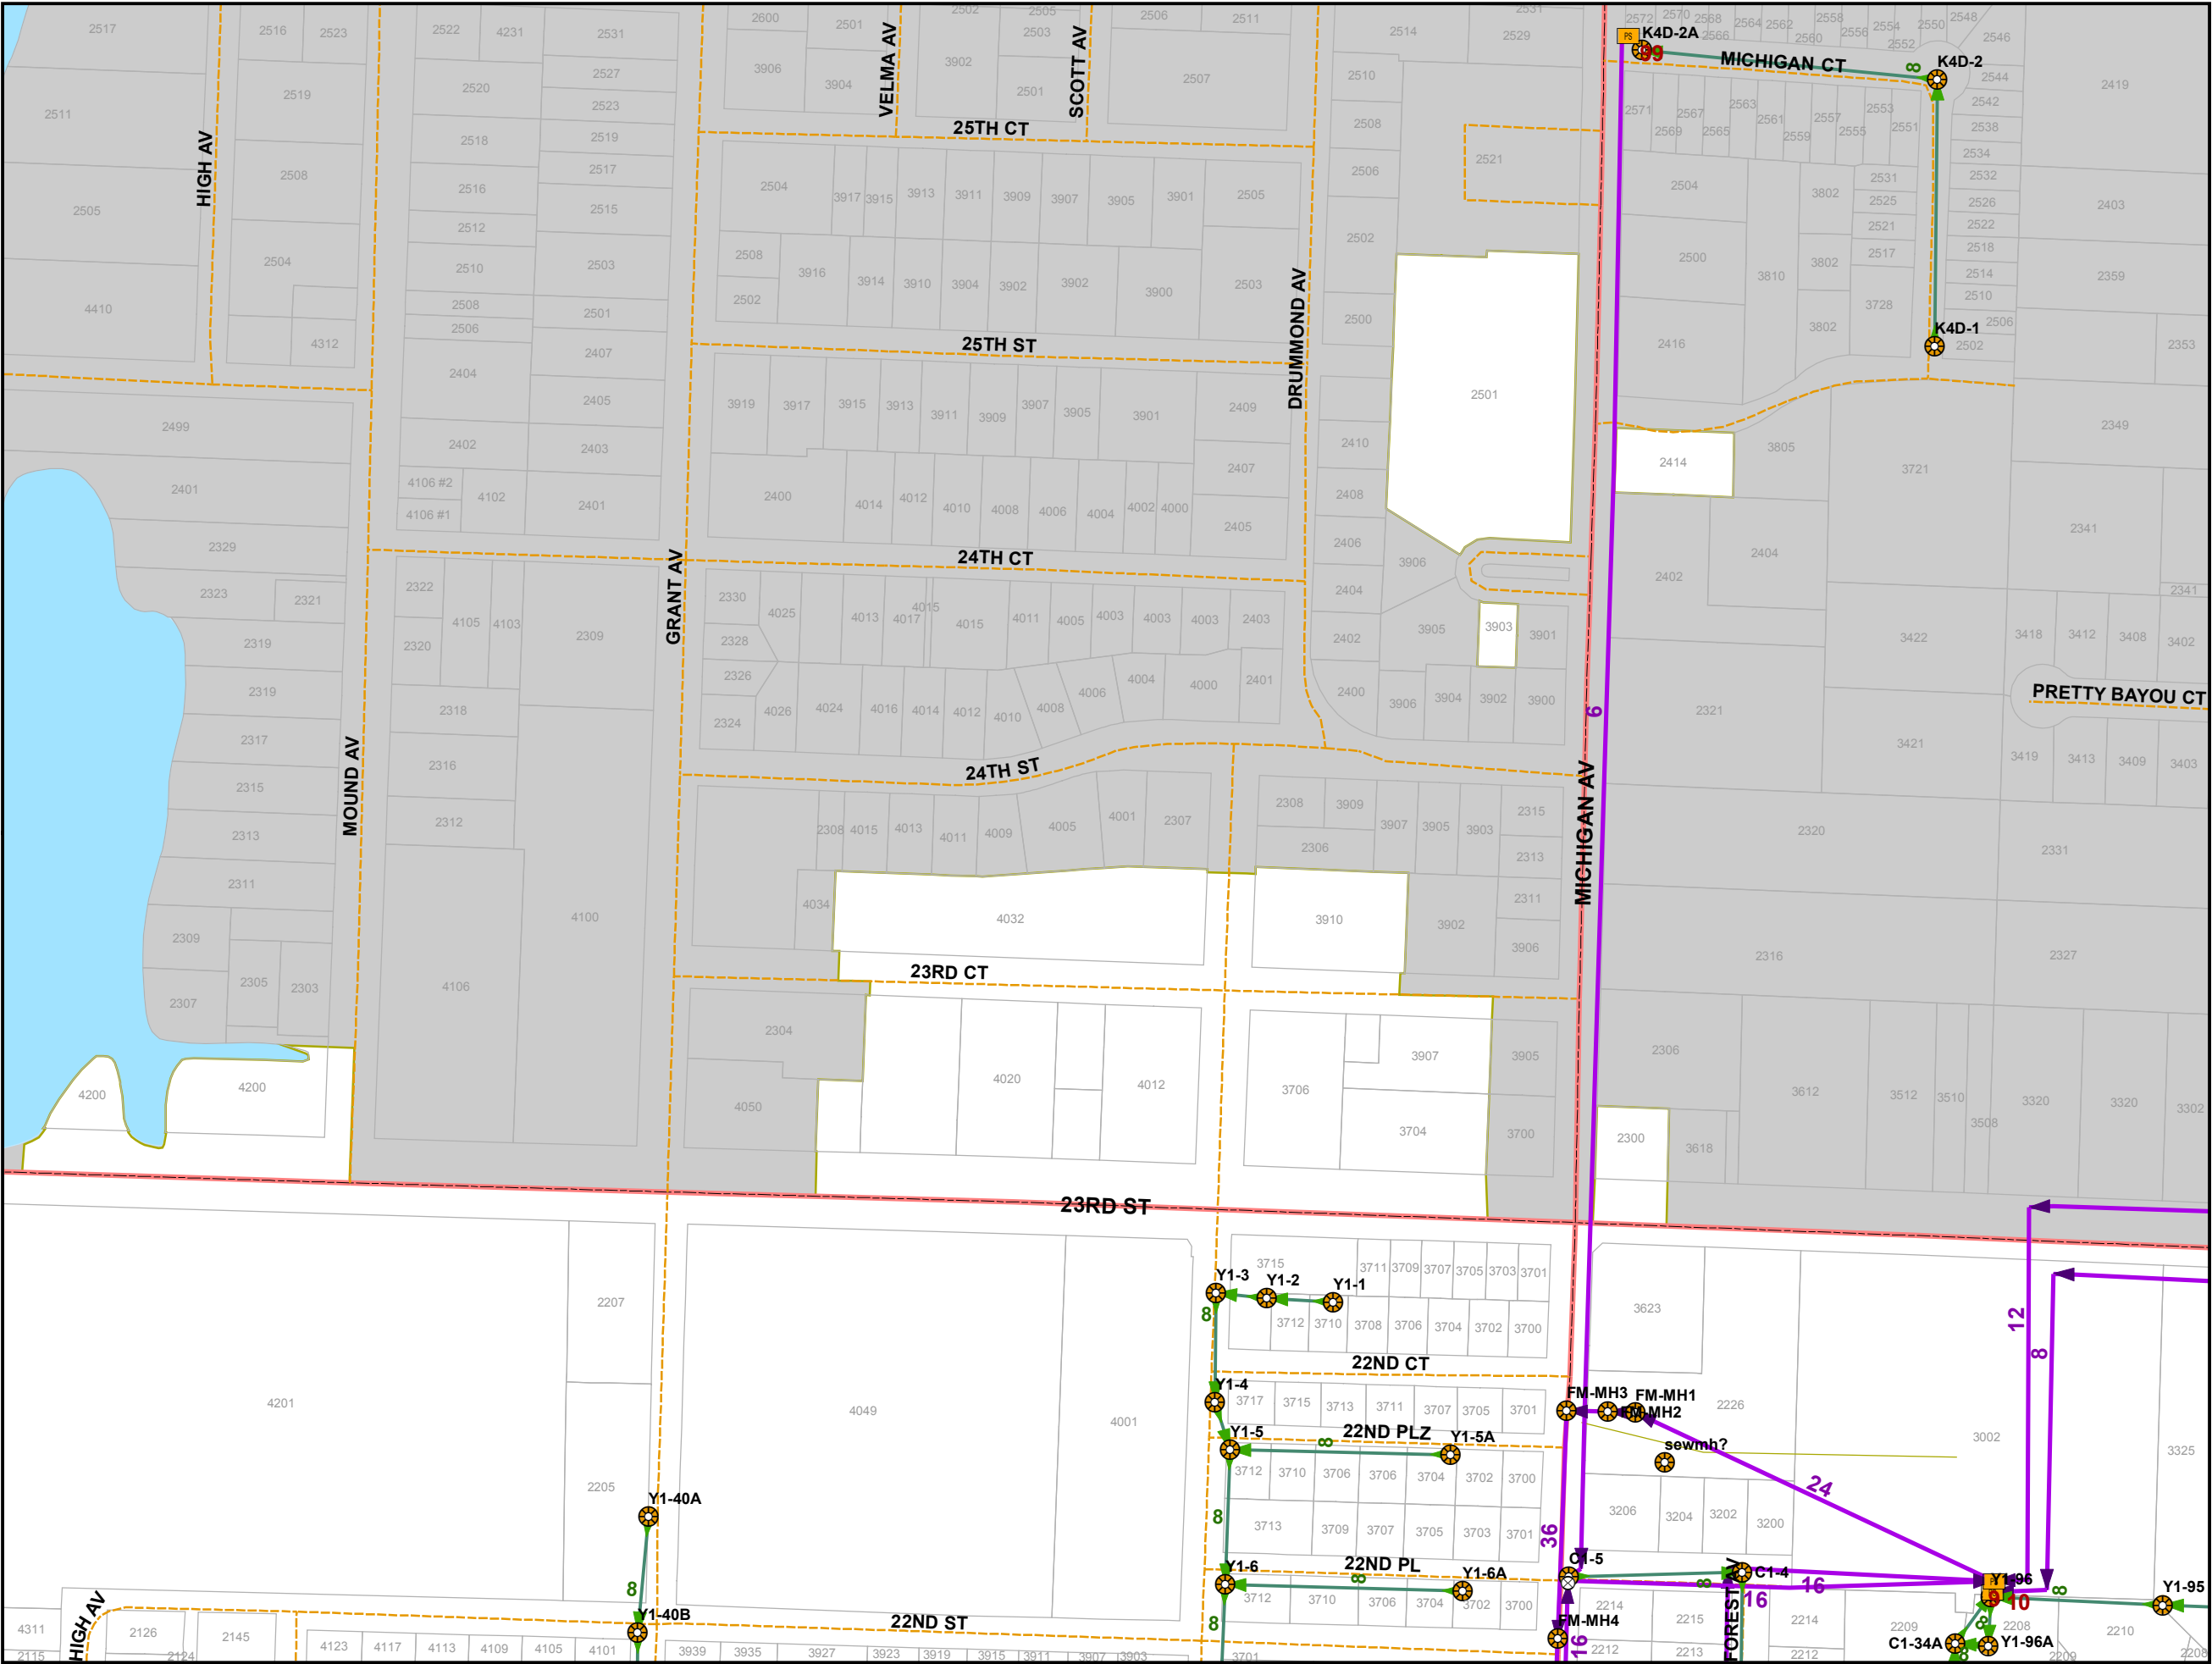


Sewer Distribution Features

- Lift Station
- Sewer Valve
- Manhole
- Sewer Outfall
- Gravity Main
- Force Main
- Major Road
- Minor Road
- Alley
- PC/Private
- Private
- Trail
- Railroad
- Parcels
- City of Panama City Limits
- Outside City Limits

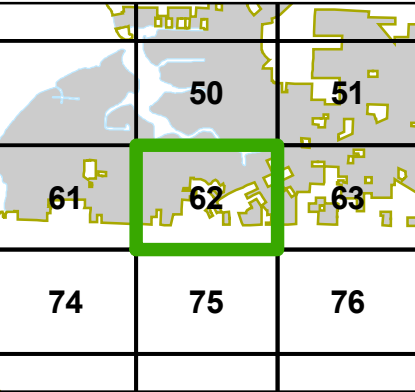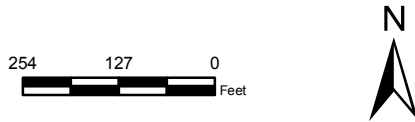


This information is provided with the understanding that the conclusions drawn from such information are solely the responsibility of the user. The GIS data is not a legal representation of the features depicted, and any assumption of the legal status of this data is hereby disclaimed. All Utilities should be verified in the field.

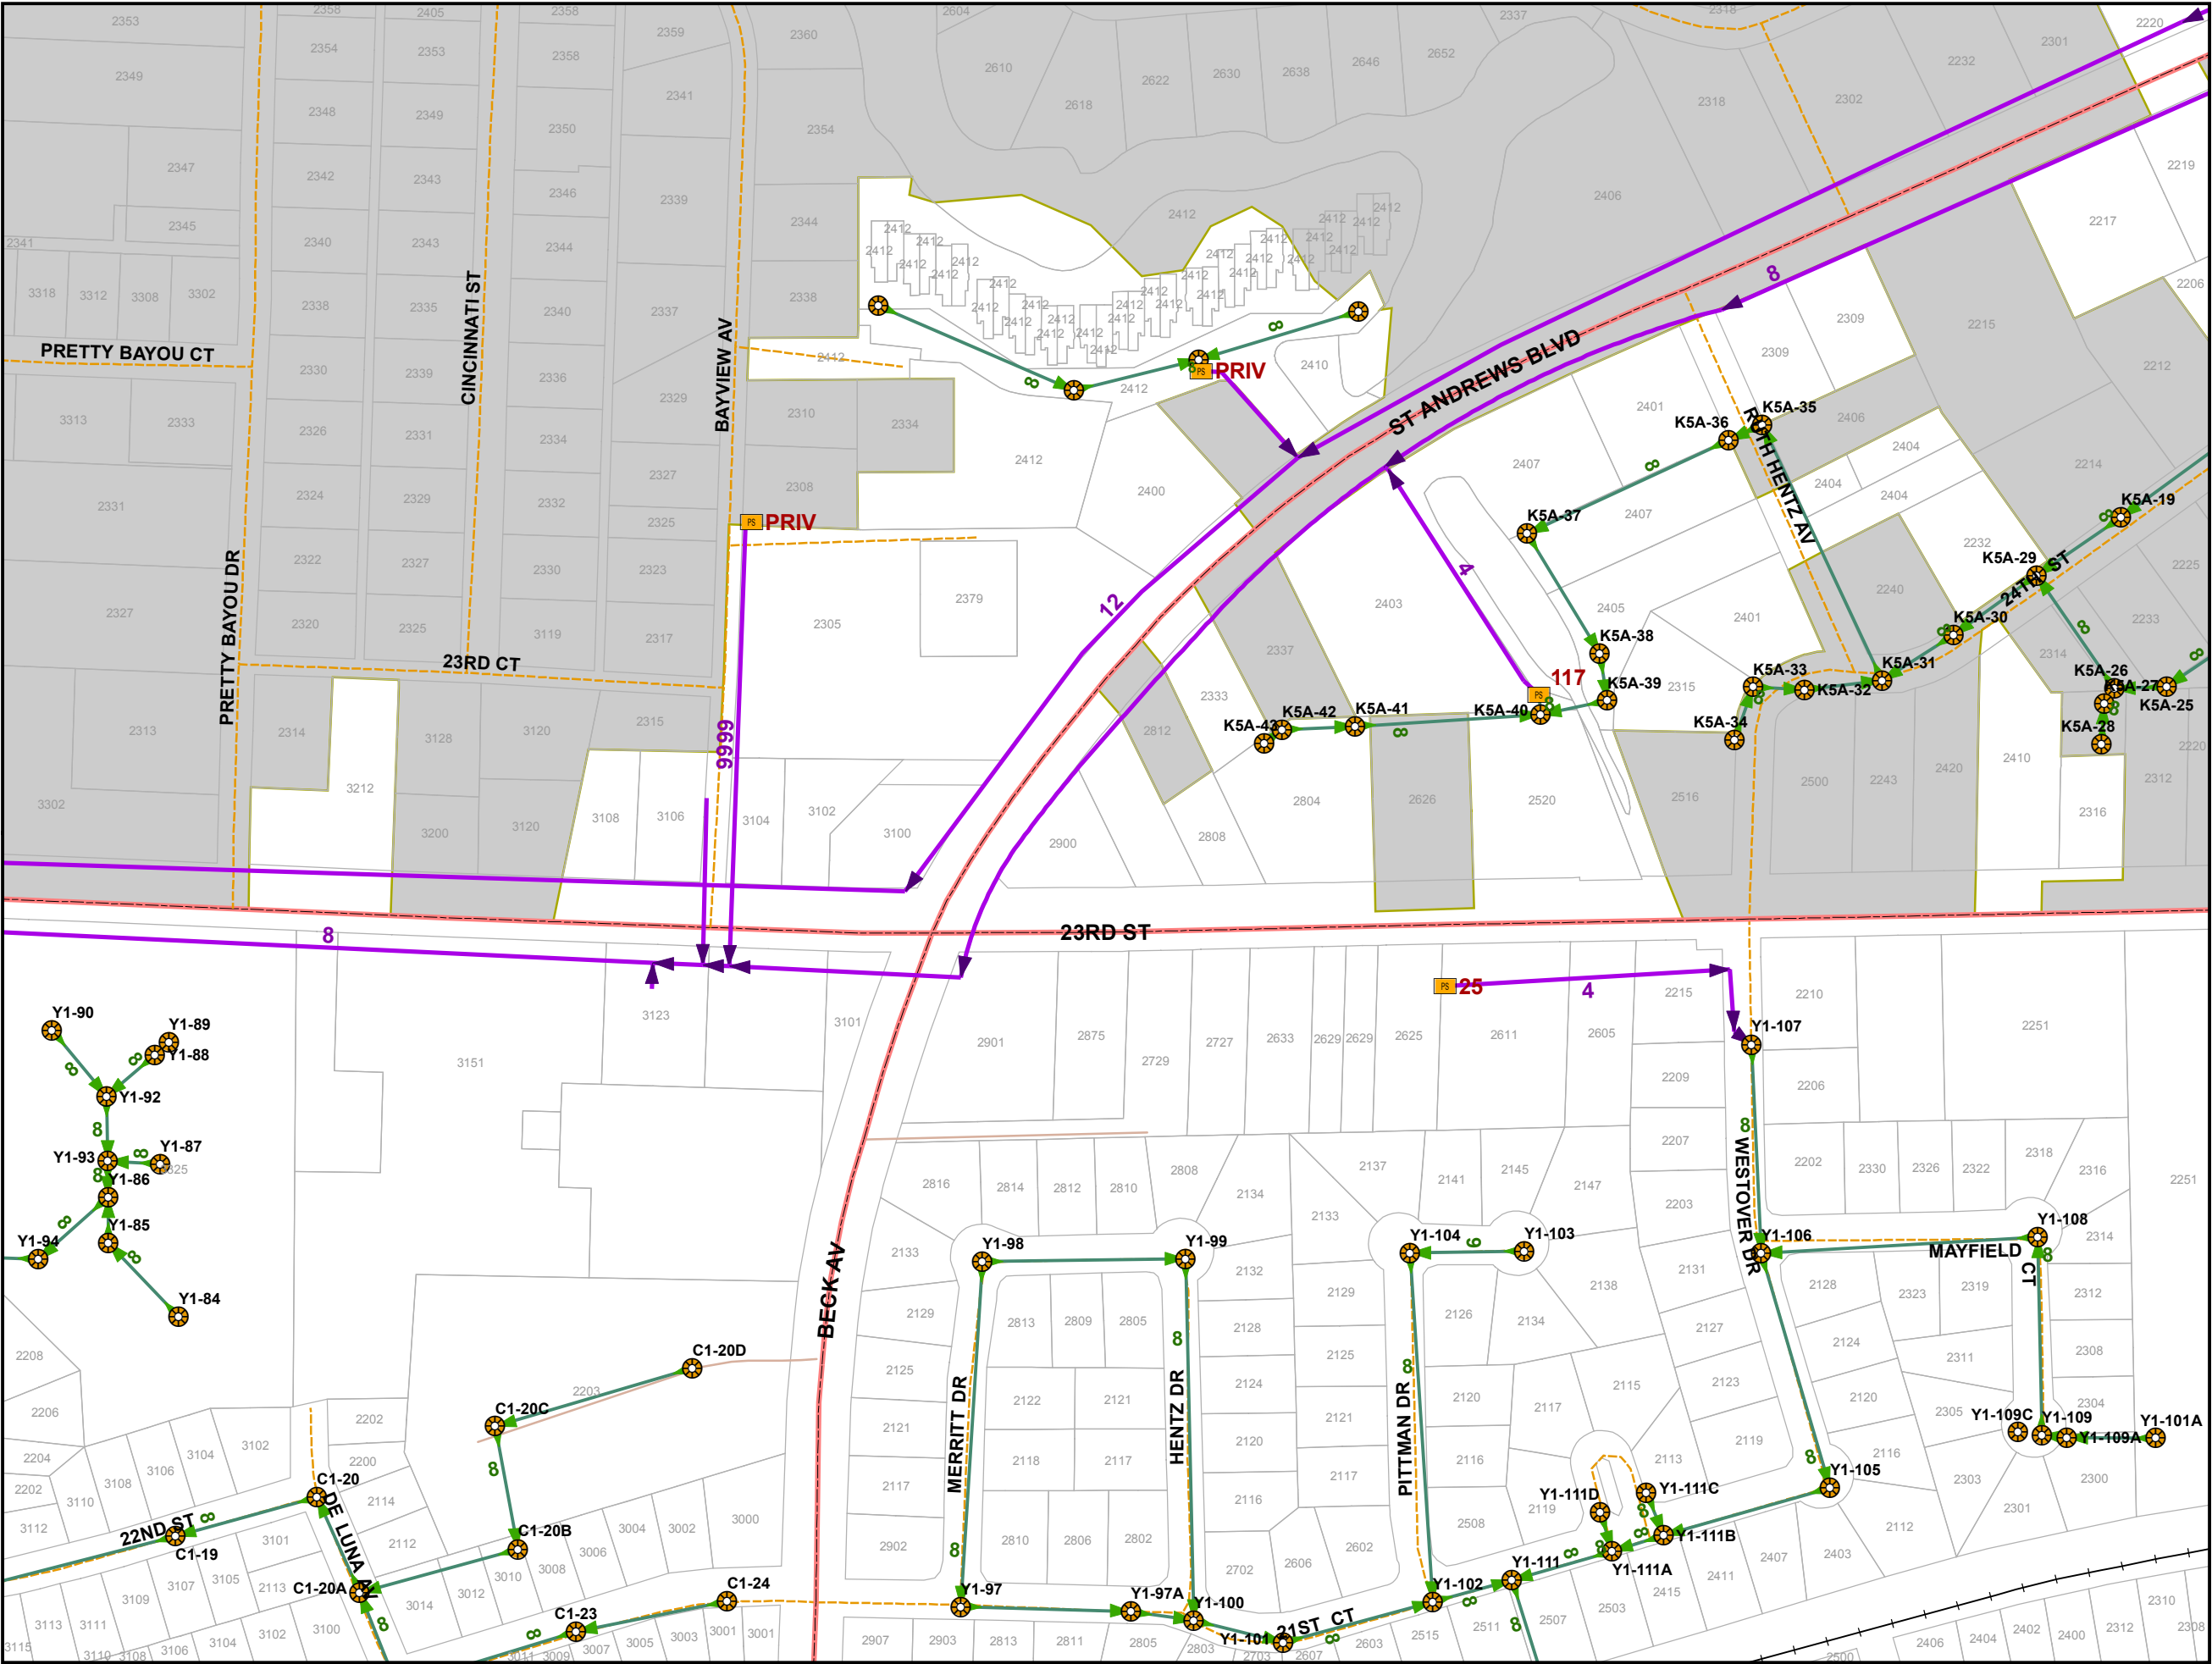


Sewer Distribution Features

-  Lift Station
-  Sewer Valve
-  Manhole
-  Sewer Outfall
-  Gravity Main
-  Force Main
-  Major Road
-  Minor Road
-  Alley
-  PC/Private
-  Private
-  Trail
-  Railroad
-  Parcels
-  City of Panama City Limits
-  Outside City Limits


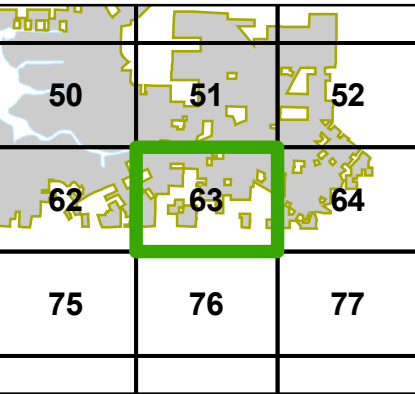


This information is provided with the understanding that the conclusions drawn from such information are solely the responsibility of the user. The GIS data is not a legal representation of the features depicted, and any assumption of the legal status of this data is hereby disclaimed. All Utilities should be verified in the field.

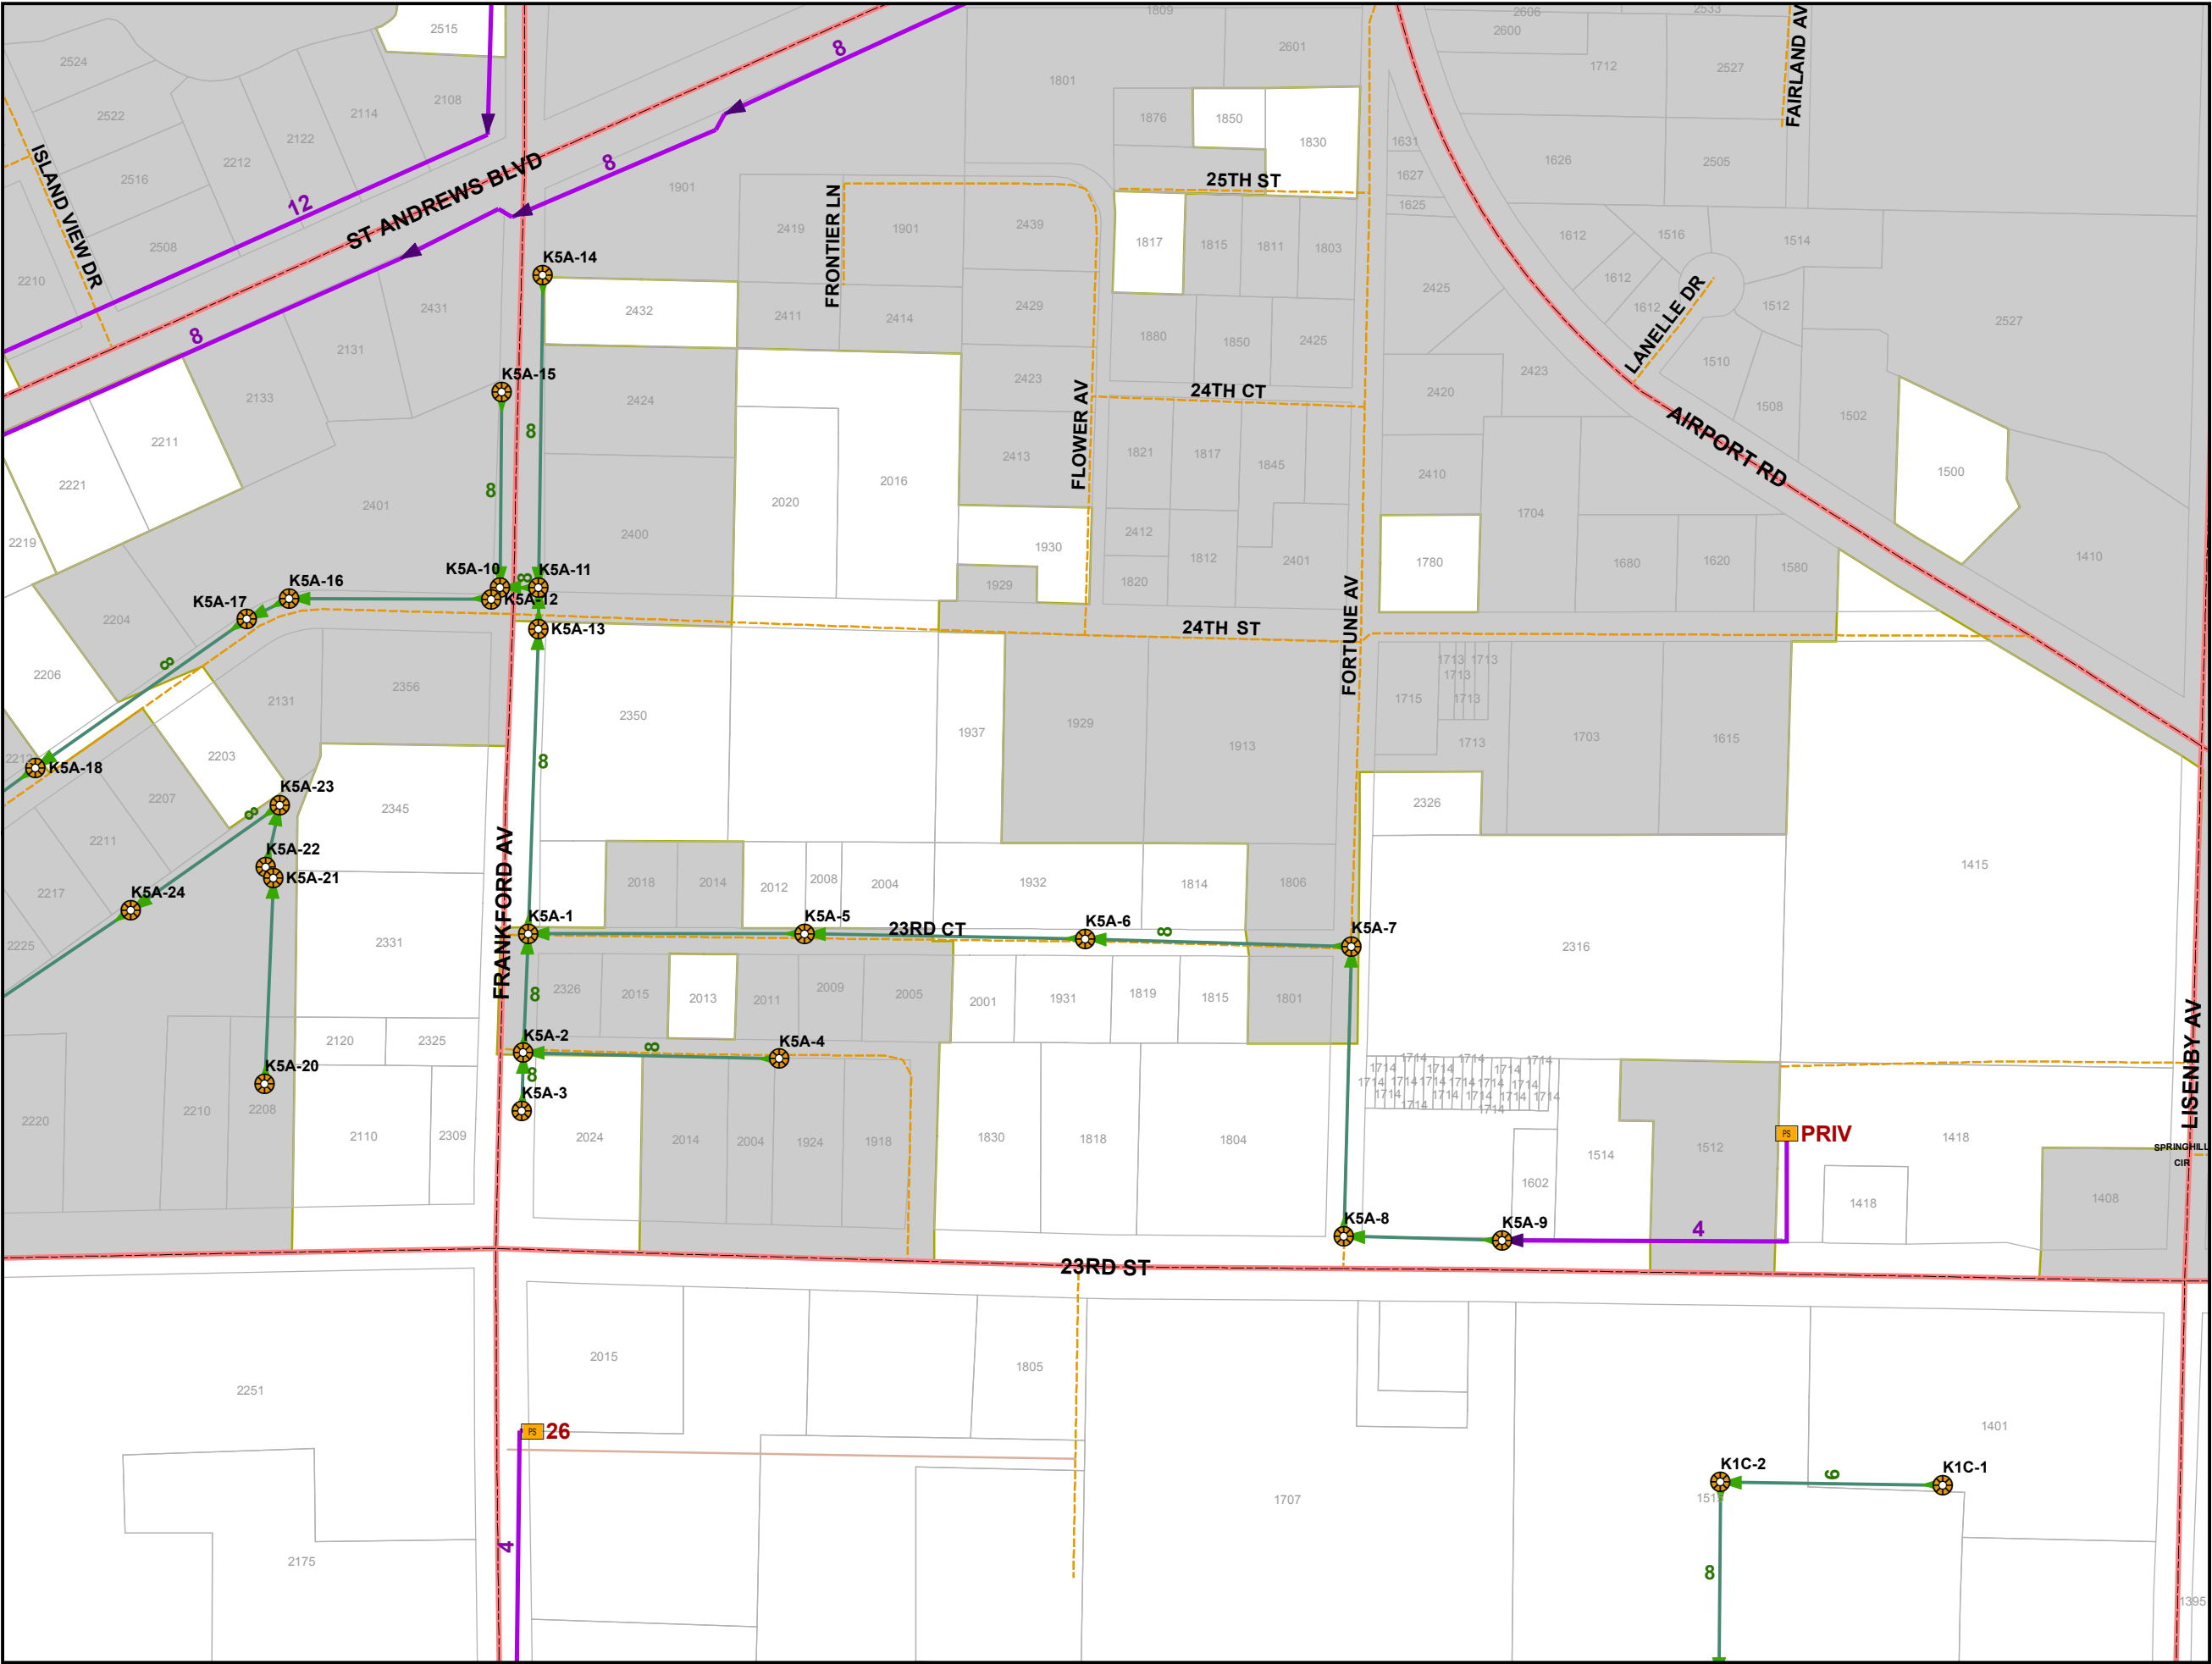


Sewer Distribution Features

-  Lift Station
-  Sewer Valve
-  Manhole
-  Sewer Outfall
-  Gravity Main
-  Force Main
-  Major Road
-  Minor Road
-  Alley
-  PC/Private
-  Private
-  Trail
-  Railroad
-  Parcels
-  City of Panama City Limits
-  Outside City Limits

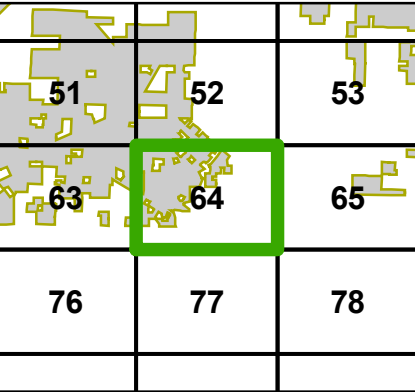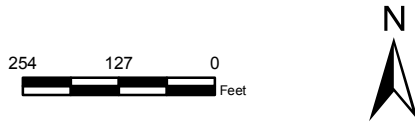


This information is provided with the understanding that the conclusions drawn from such information are solely the responsibility of the user. The GIS data is not a legal representation of the features depicted, and any assumption of the legal status of this data is hereby disclaimed. All Utilities should be verified in the field.

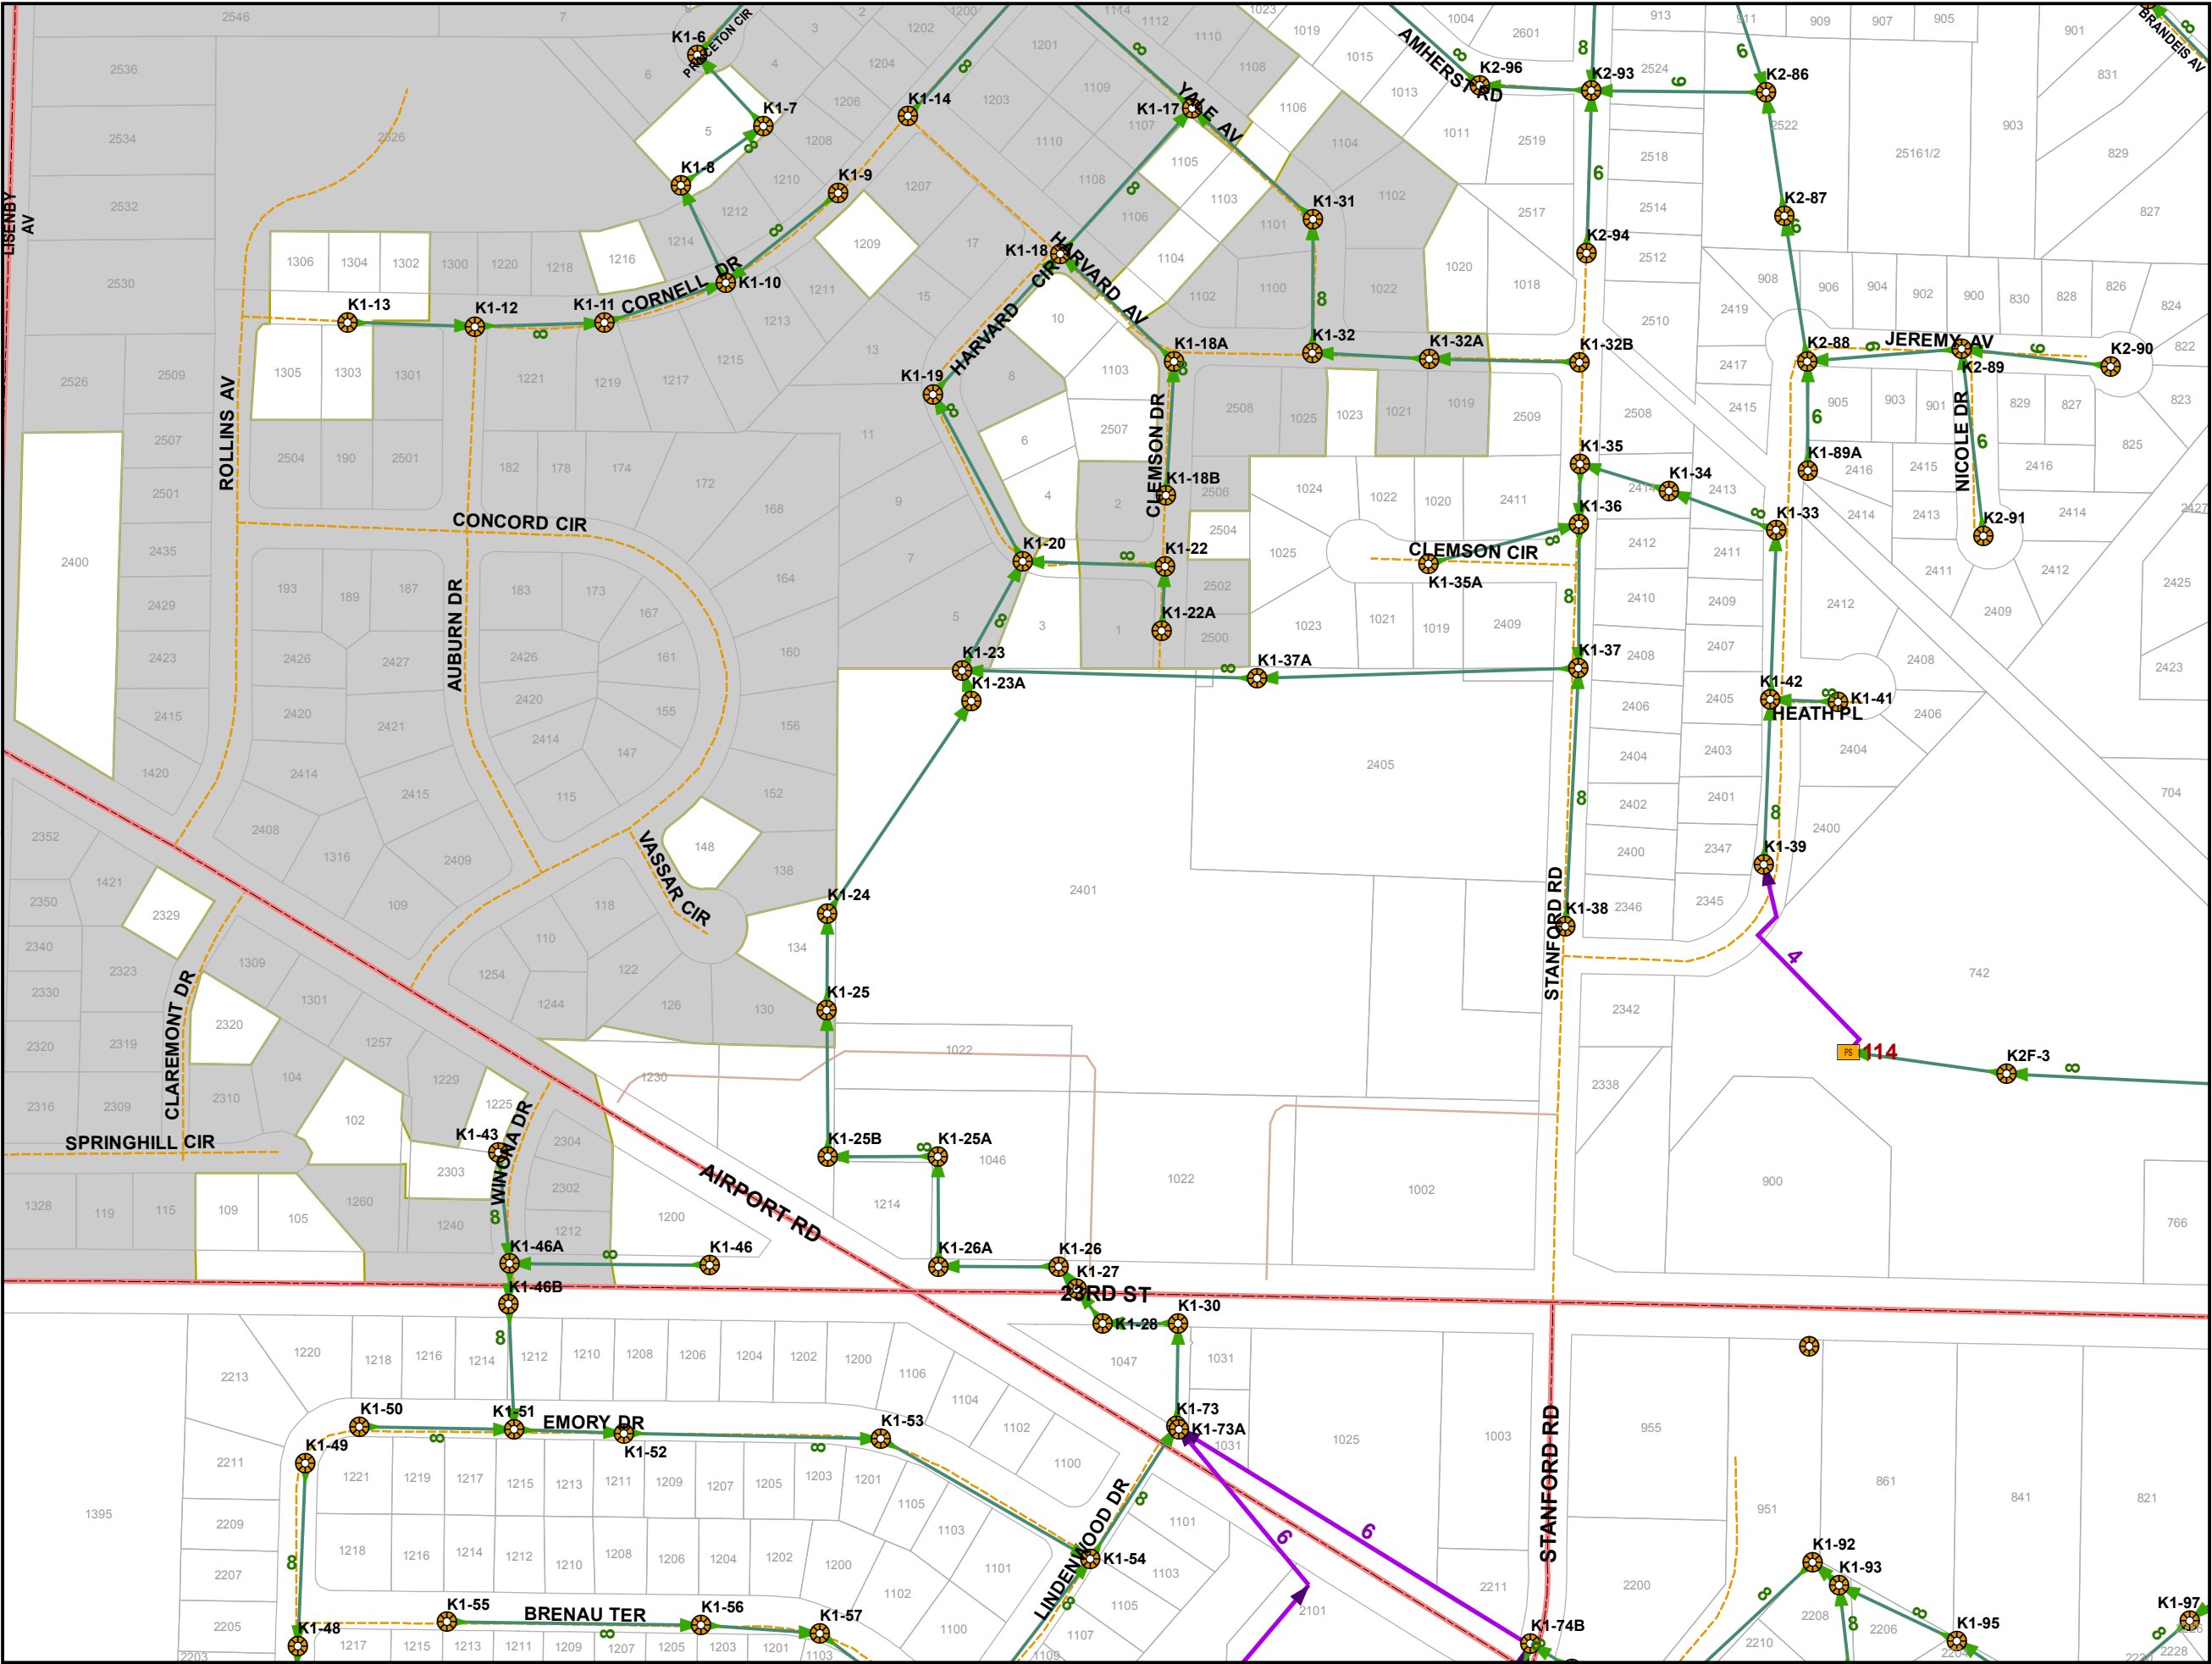

65


Sewer Distribution Features

-  Lift Station
-  Sewer Valve
-  Manhole
-  Sewer Outfall
-  Gravity Main
-  Force Main
-  Major Road
-  Minor Road
-  Alley
-  PC/Private
-  Private
-  Trail
-  Railroad
-  Parcels
-  City of Panama City Limits
-  Outside City Limits

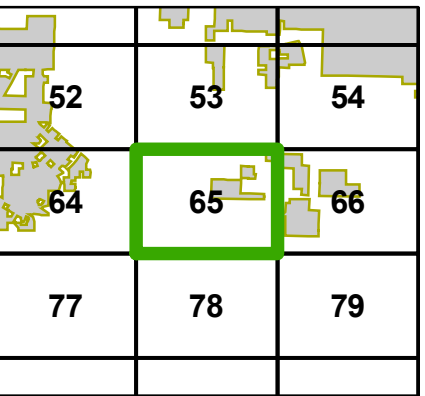


This information is provided with the understanding that the conclusions drawn from such information are solely the responsibility of the user. The GIS data is not a legal representation of the features depicted, and any assumption of the legal status of this data is hereby disclaimed. All Utilities should be verified in the field.

Dec 20, 2011

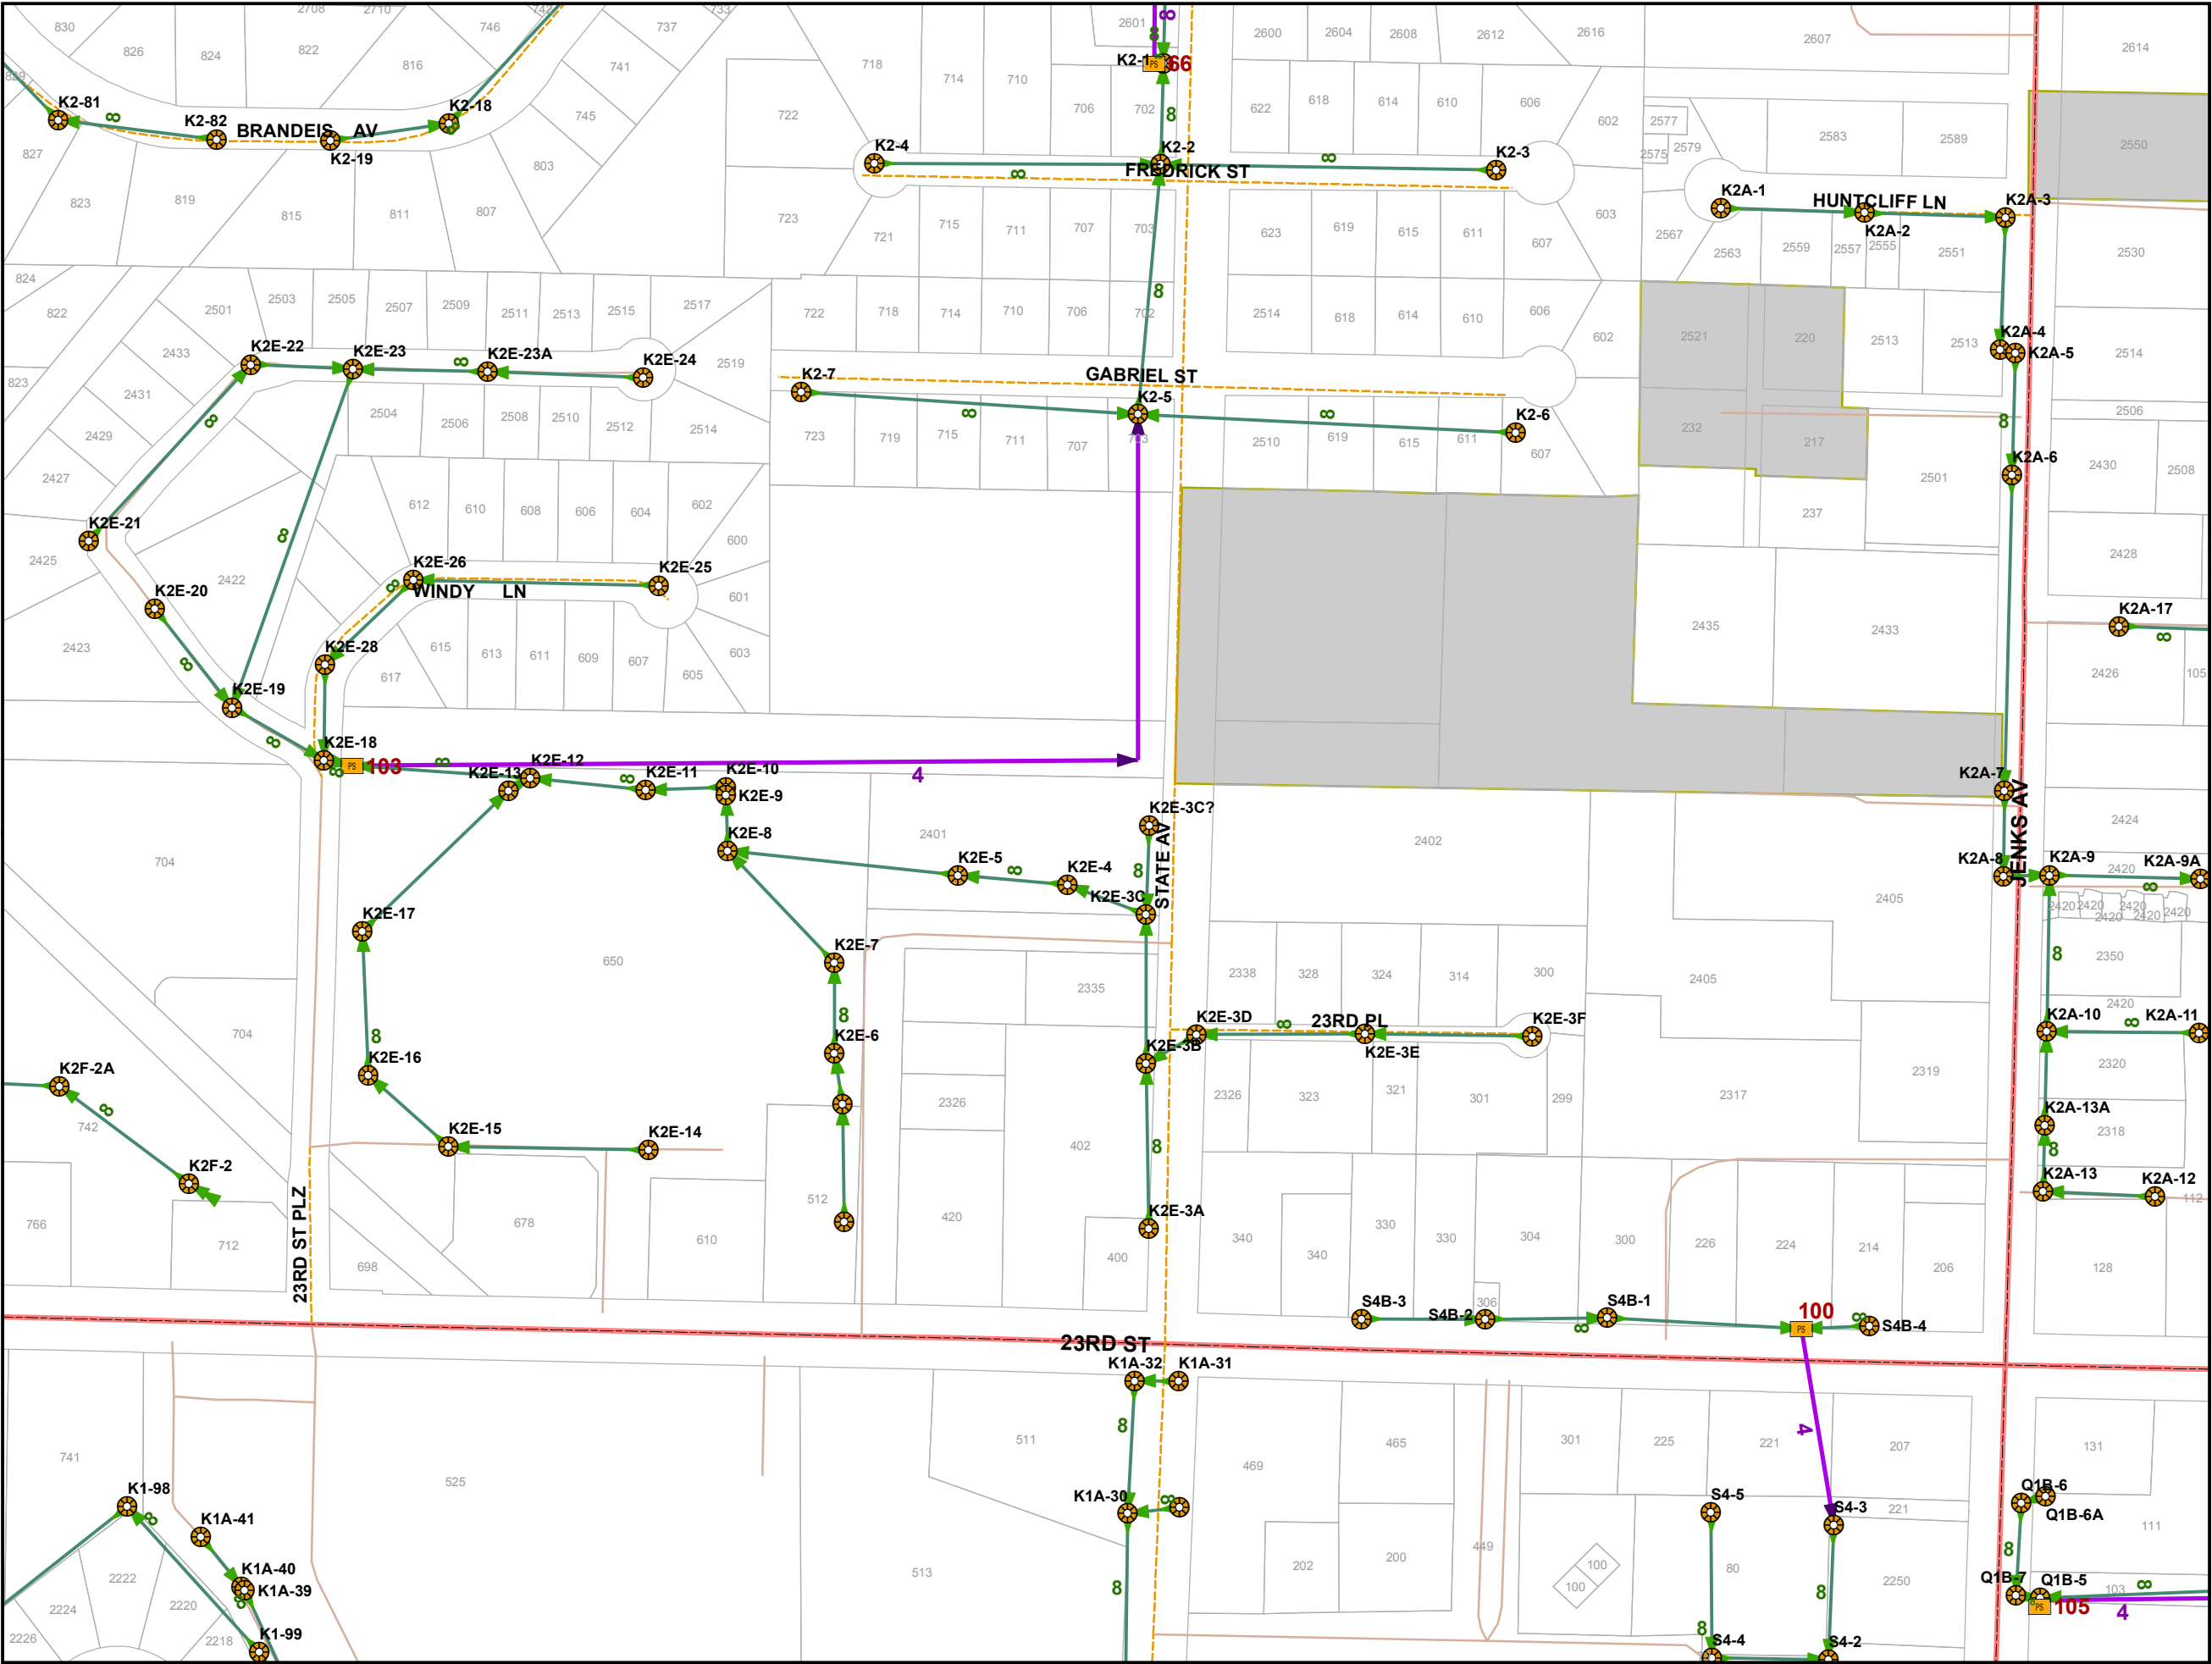


Sewer Distribution Features

-  Lift Station
-  Sewer Valve
-  Manhole
-  Sewer Outfall
-  Gravity Main
-  Force Main
-  Major Road
-  Minor Road
-  Alley
-  PC/Private
-  Private
-  Trail
-  Railroad
-  Parcels
-  City of Panama City Limits
-  Outside City Limits


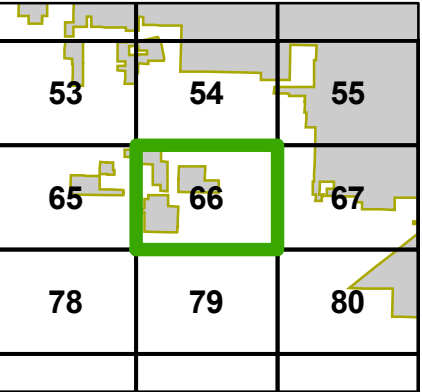


This information is provided with the understanding that the conclusions drawn from such information are solely the responsibility of the user. The GIS data is not a legal representation of the features depicted, and any assumption of the legal status of this data is hereby disclaimed. All Utilities should be verified in the field.

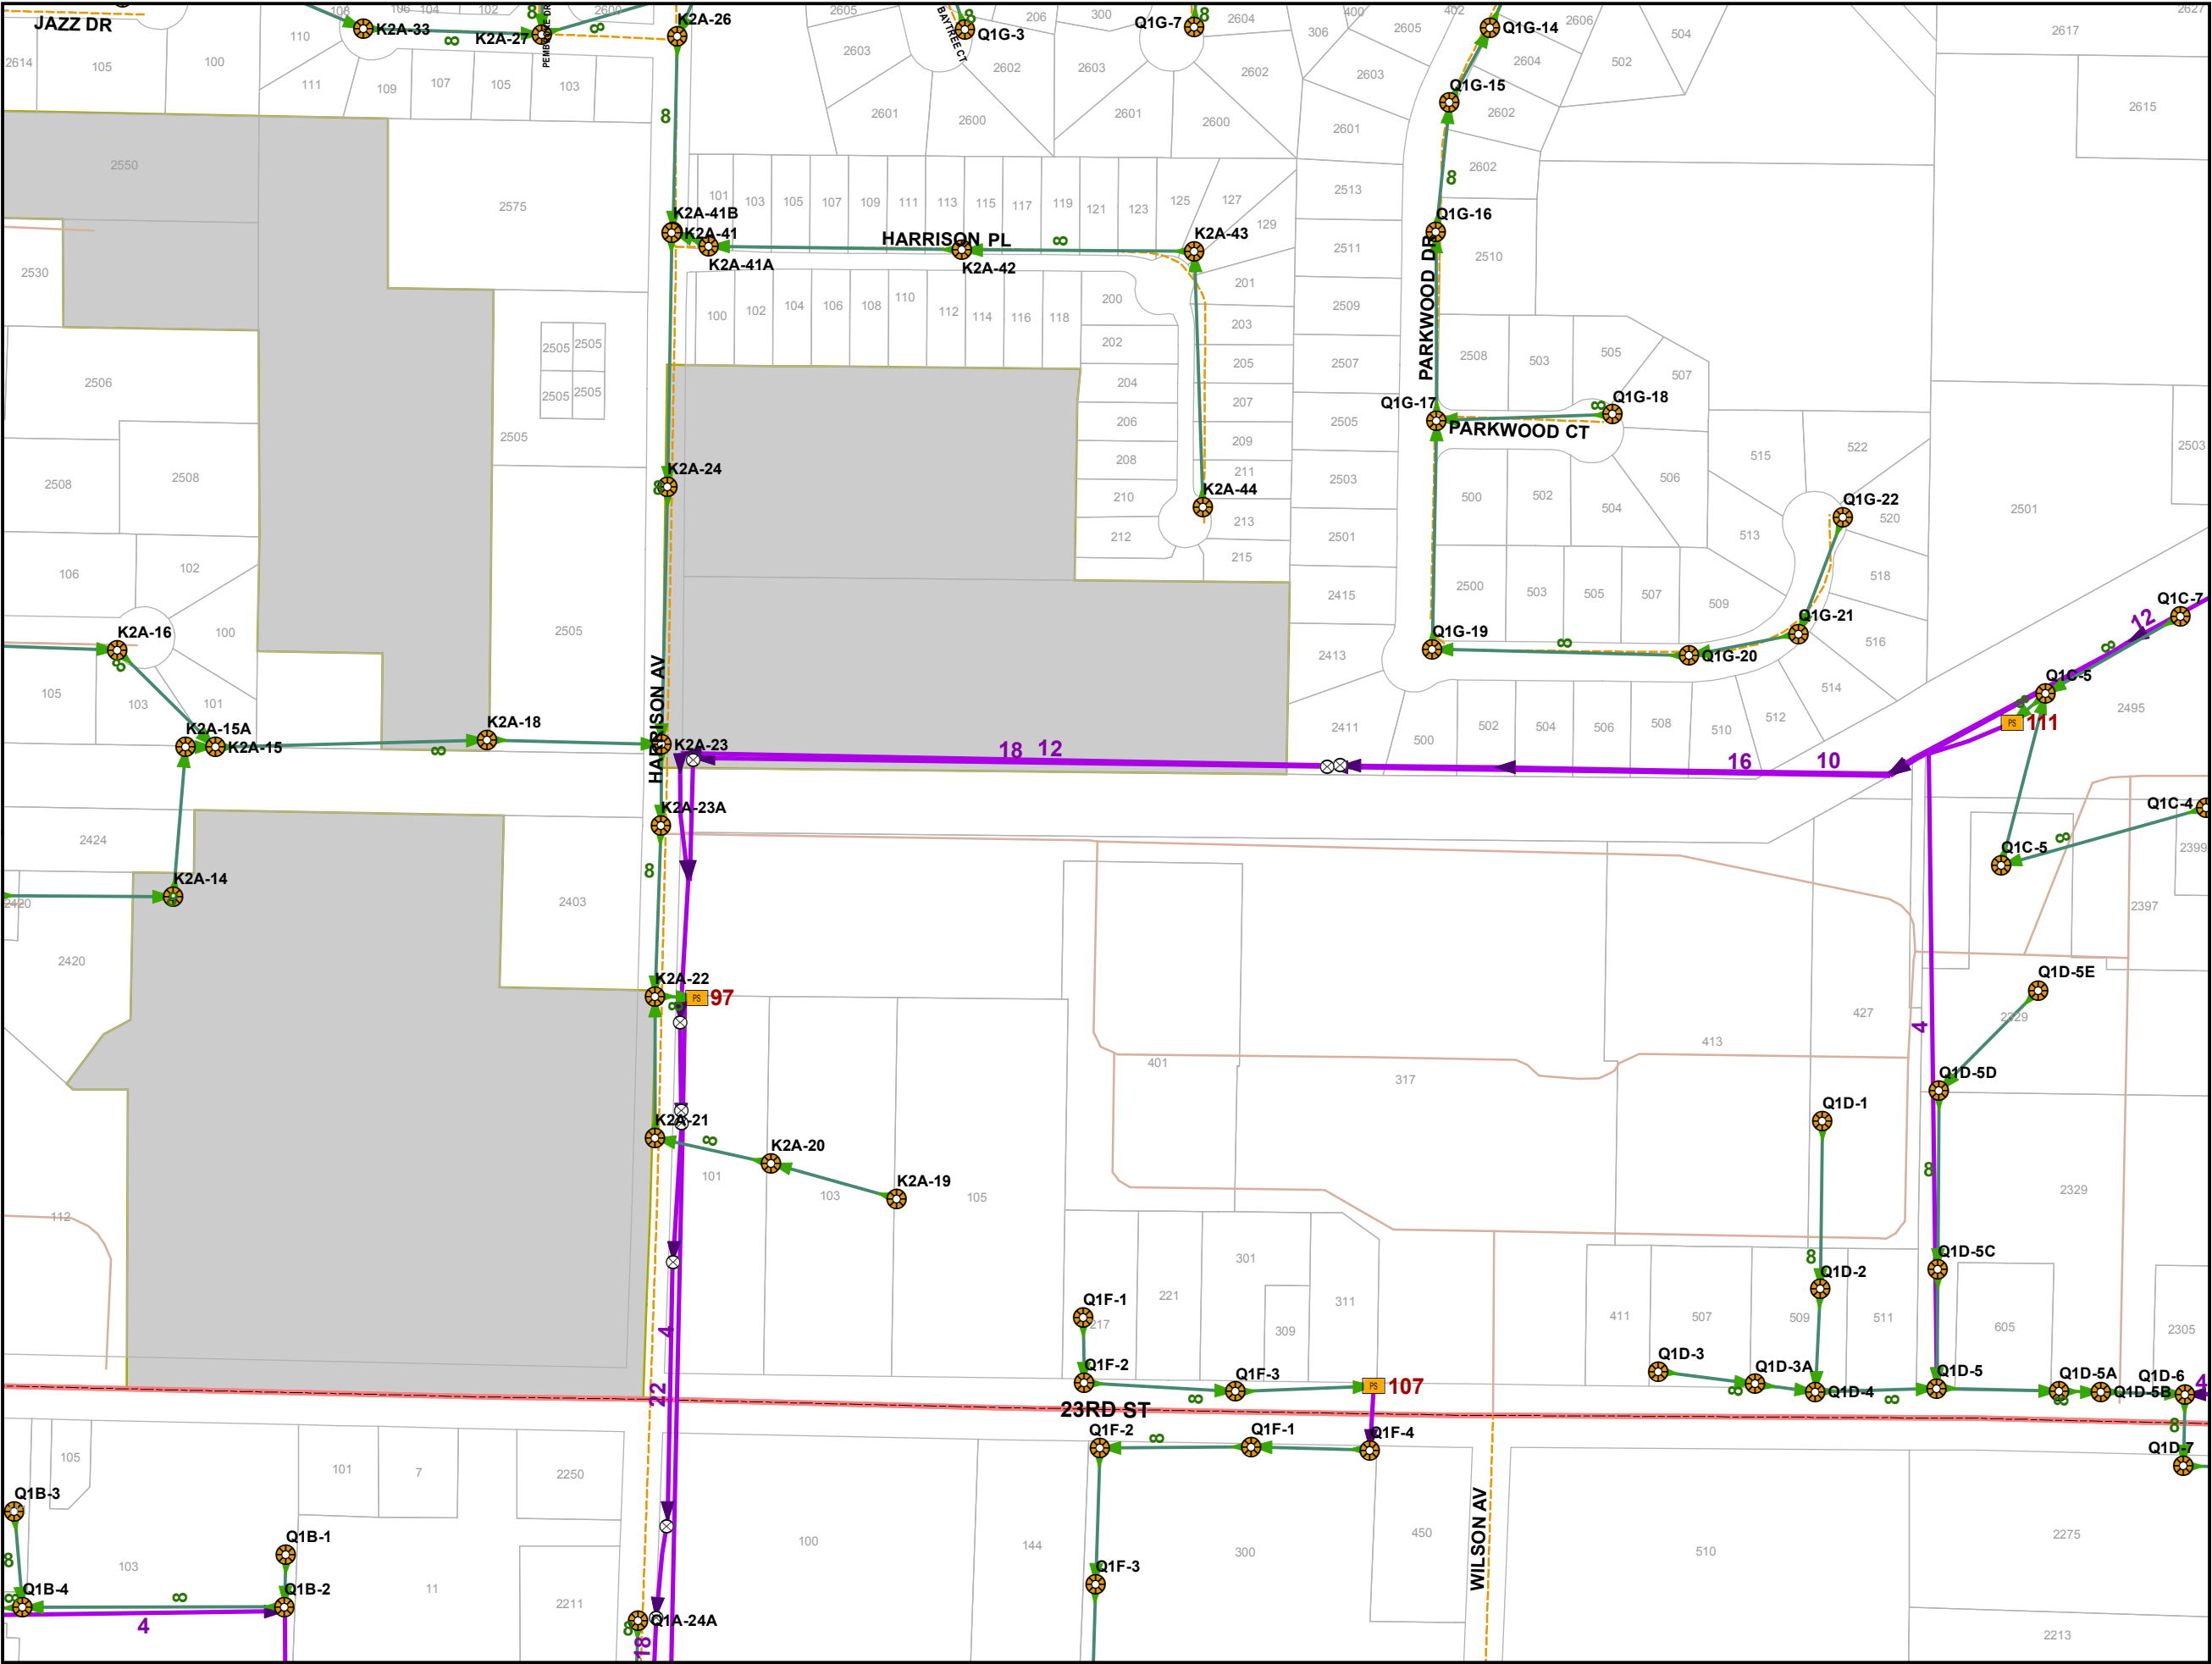


Sewer Distribution Features


-  Lift Station
-  Sewer Valve
-  Manhole
-  Sewer Outfall
-  Gravity Main
-  Force Main
-  Major Road
-  Minor Road
-  Alley
-  PC/Private
-  Private
-  Trail
-  Railroad
-  Parcels
-  City of Panama City Limits
-  Outside City Limits

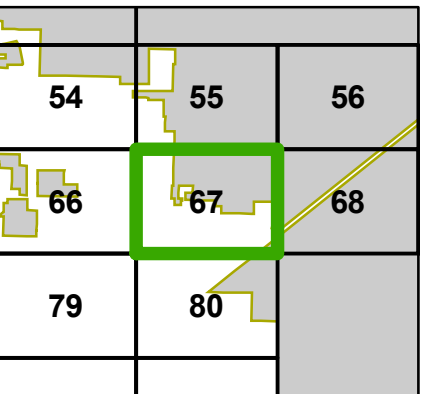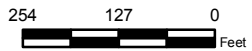


This information is provided with the understanding that the conclusions drawn from such information are solely the responsibility of the user. The GIS data is not a legal representation of the features depicted, and any assumption of the legal status of this data is hereby disclaimed. All Utilities should be verified in the field.

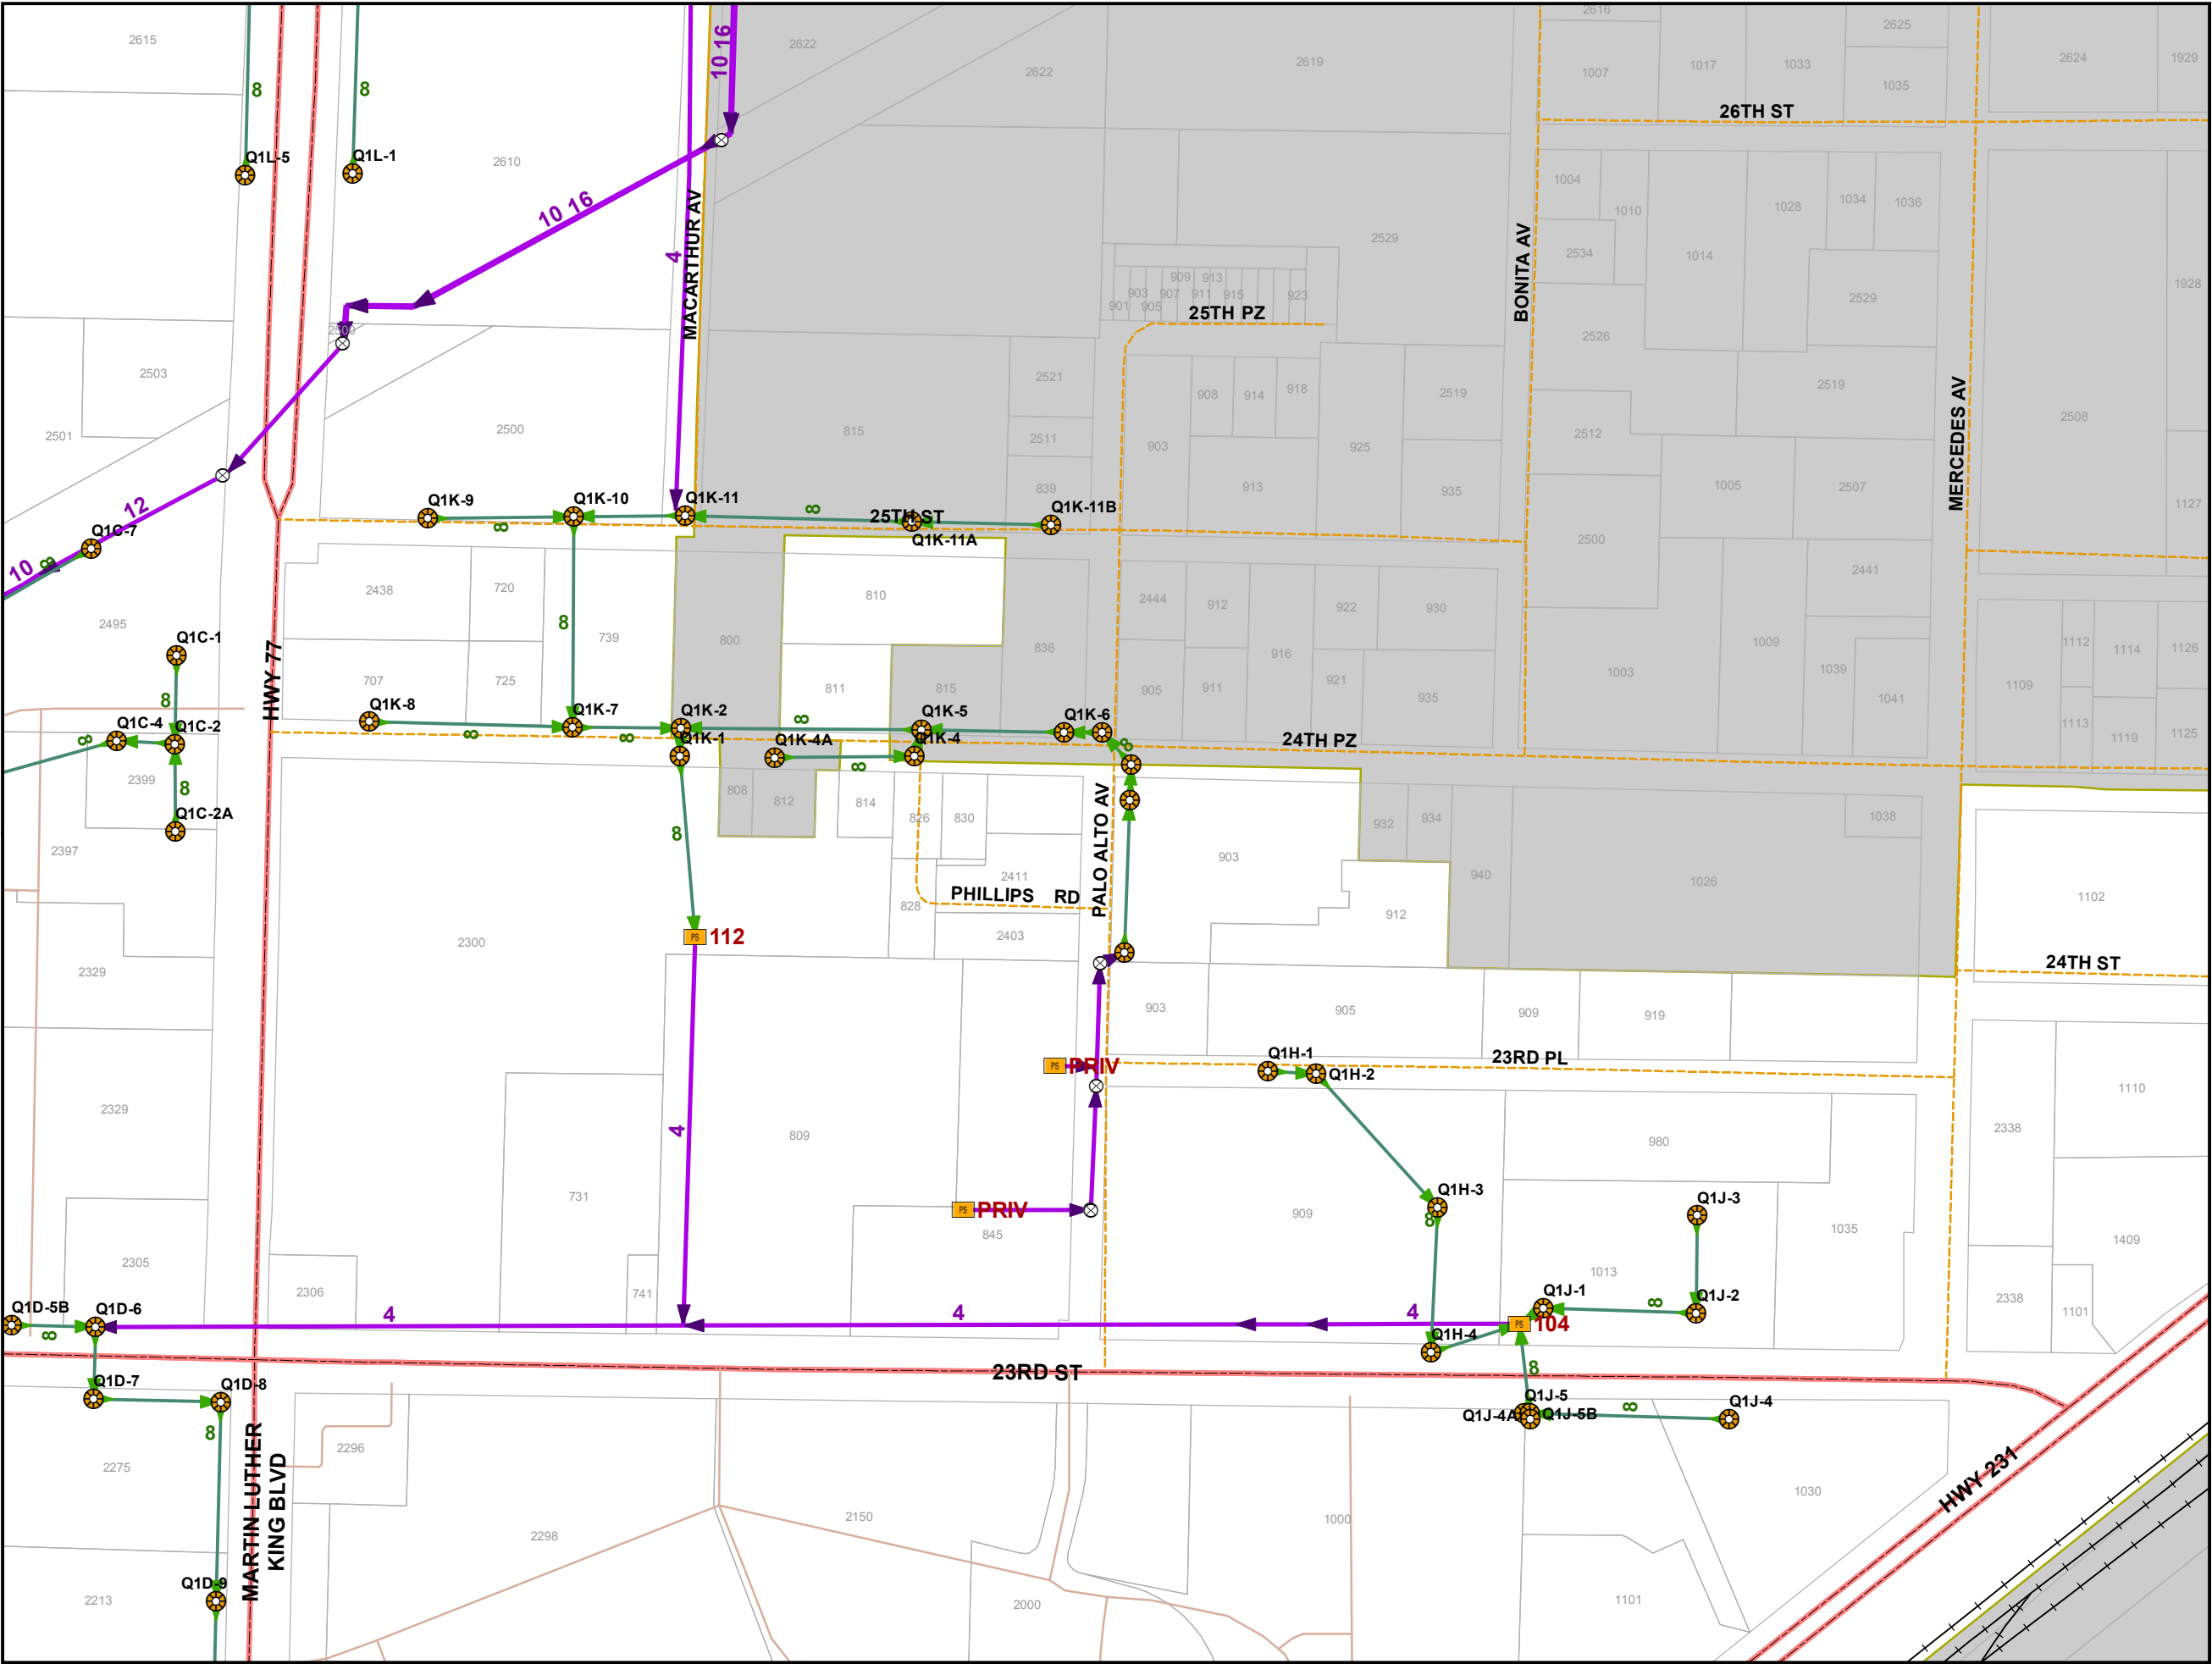



Sewer Distribution Features

 -  Lift Station
-  Sewer Valve
-  Manhole
-  Sewer Outfall
-  Gravity Main
-  Force Main
-  Major Road
-  Minor Road
-  Alley
-  PC/Private
-  Private
-  Trail
-  Railroad
-  Parcels
-  City of Panama City Limits
-  Outside City Limits

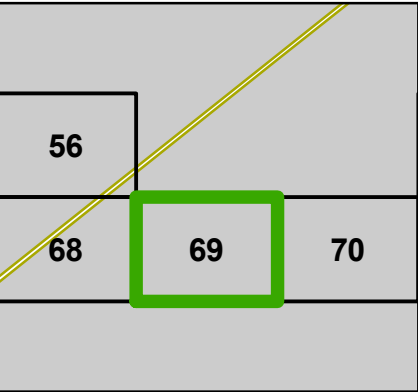


This information is provided with the understanding that the conclusions drawn from such information are solely the responsibility of the user. The GIS data is not a legal representation of the features depicted, and any assumption of the legal status of this data is hereby disclaimed. All Utilities should be verified in the field.

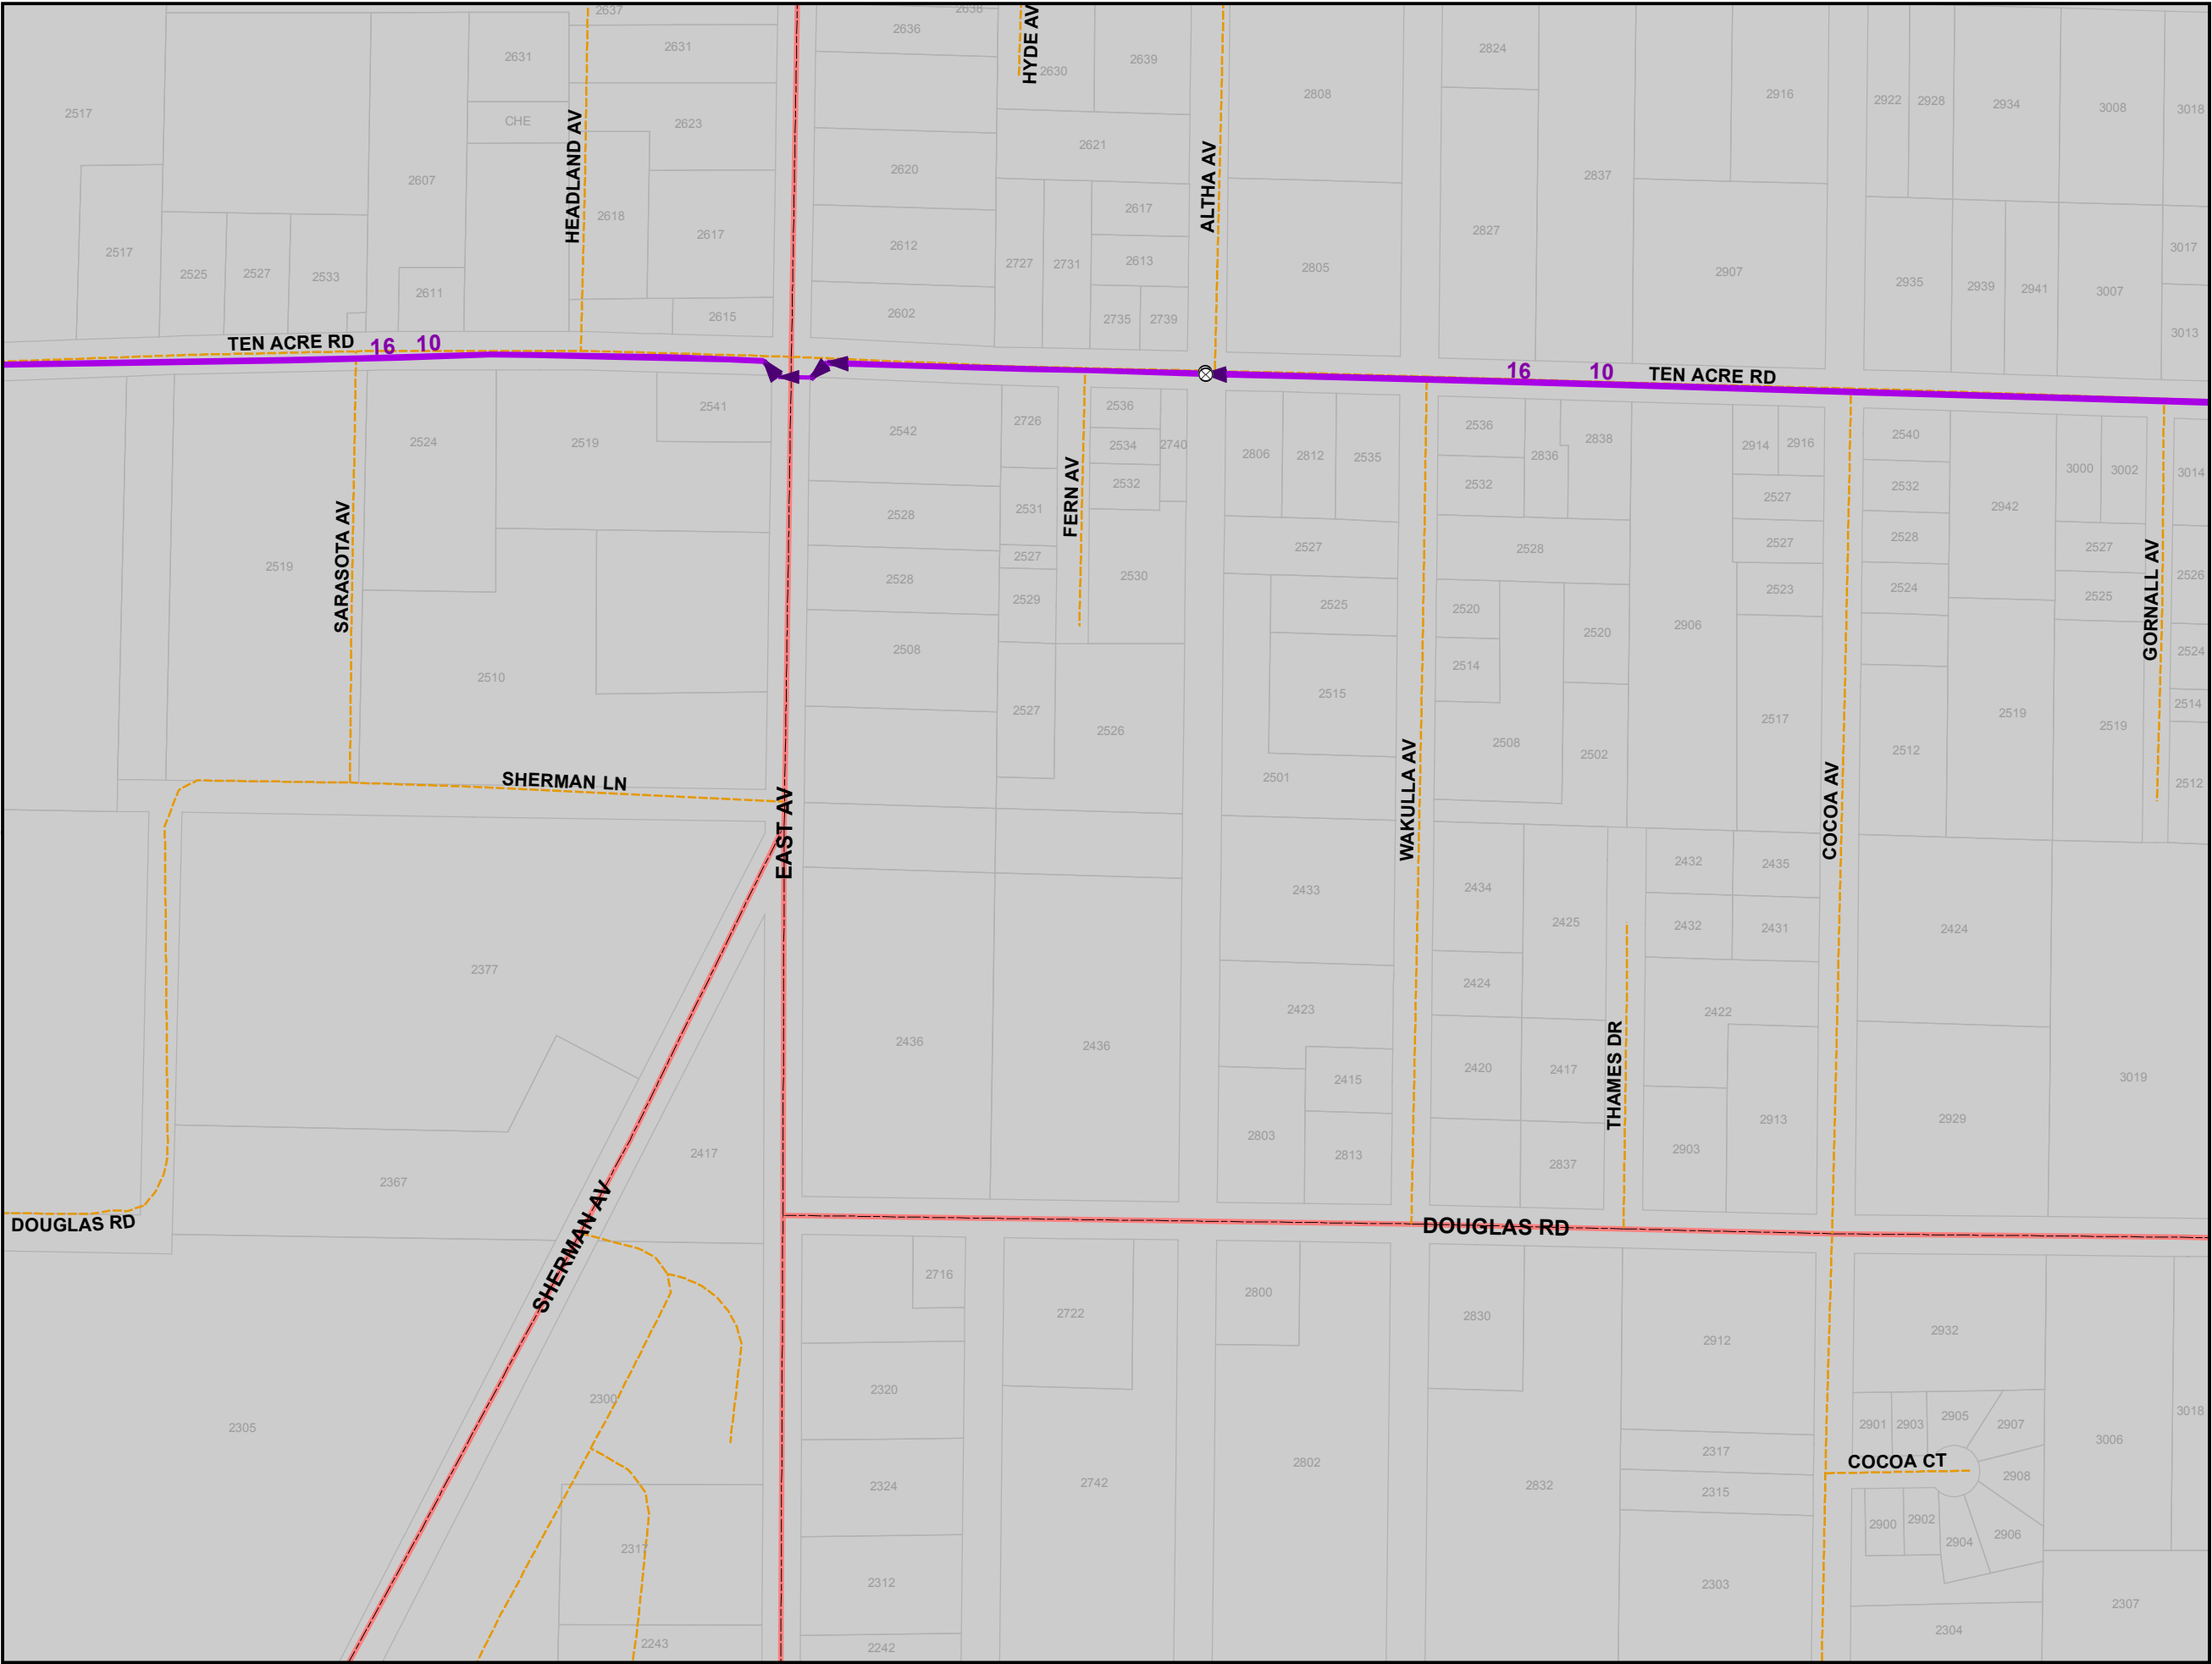

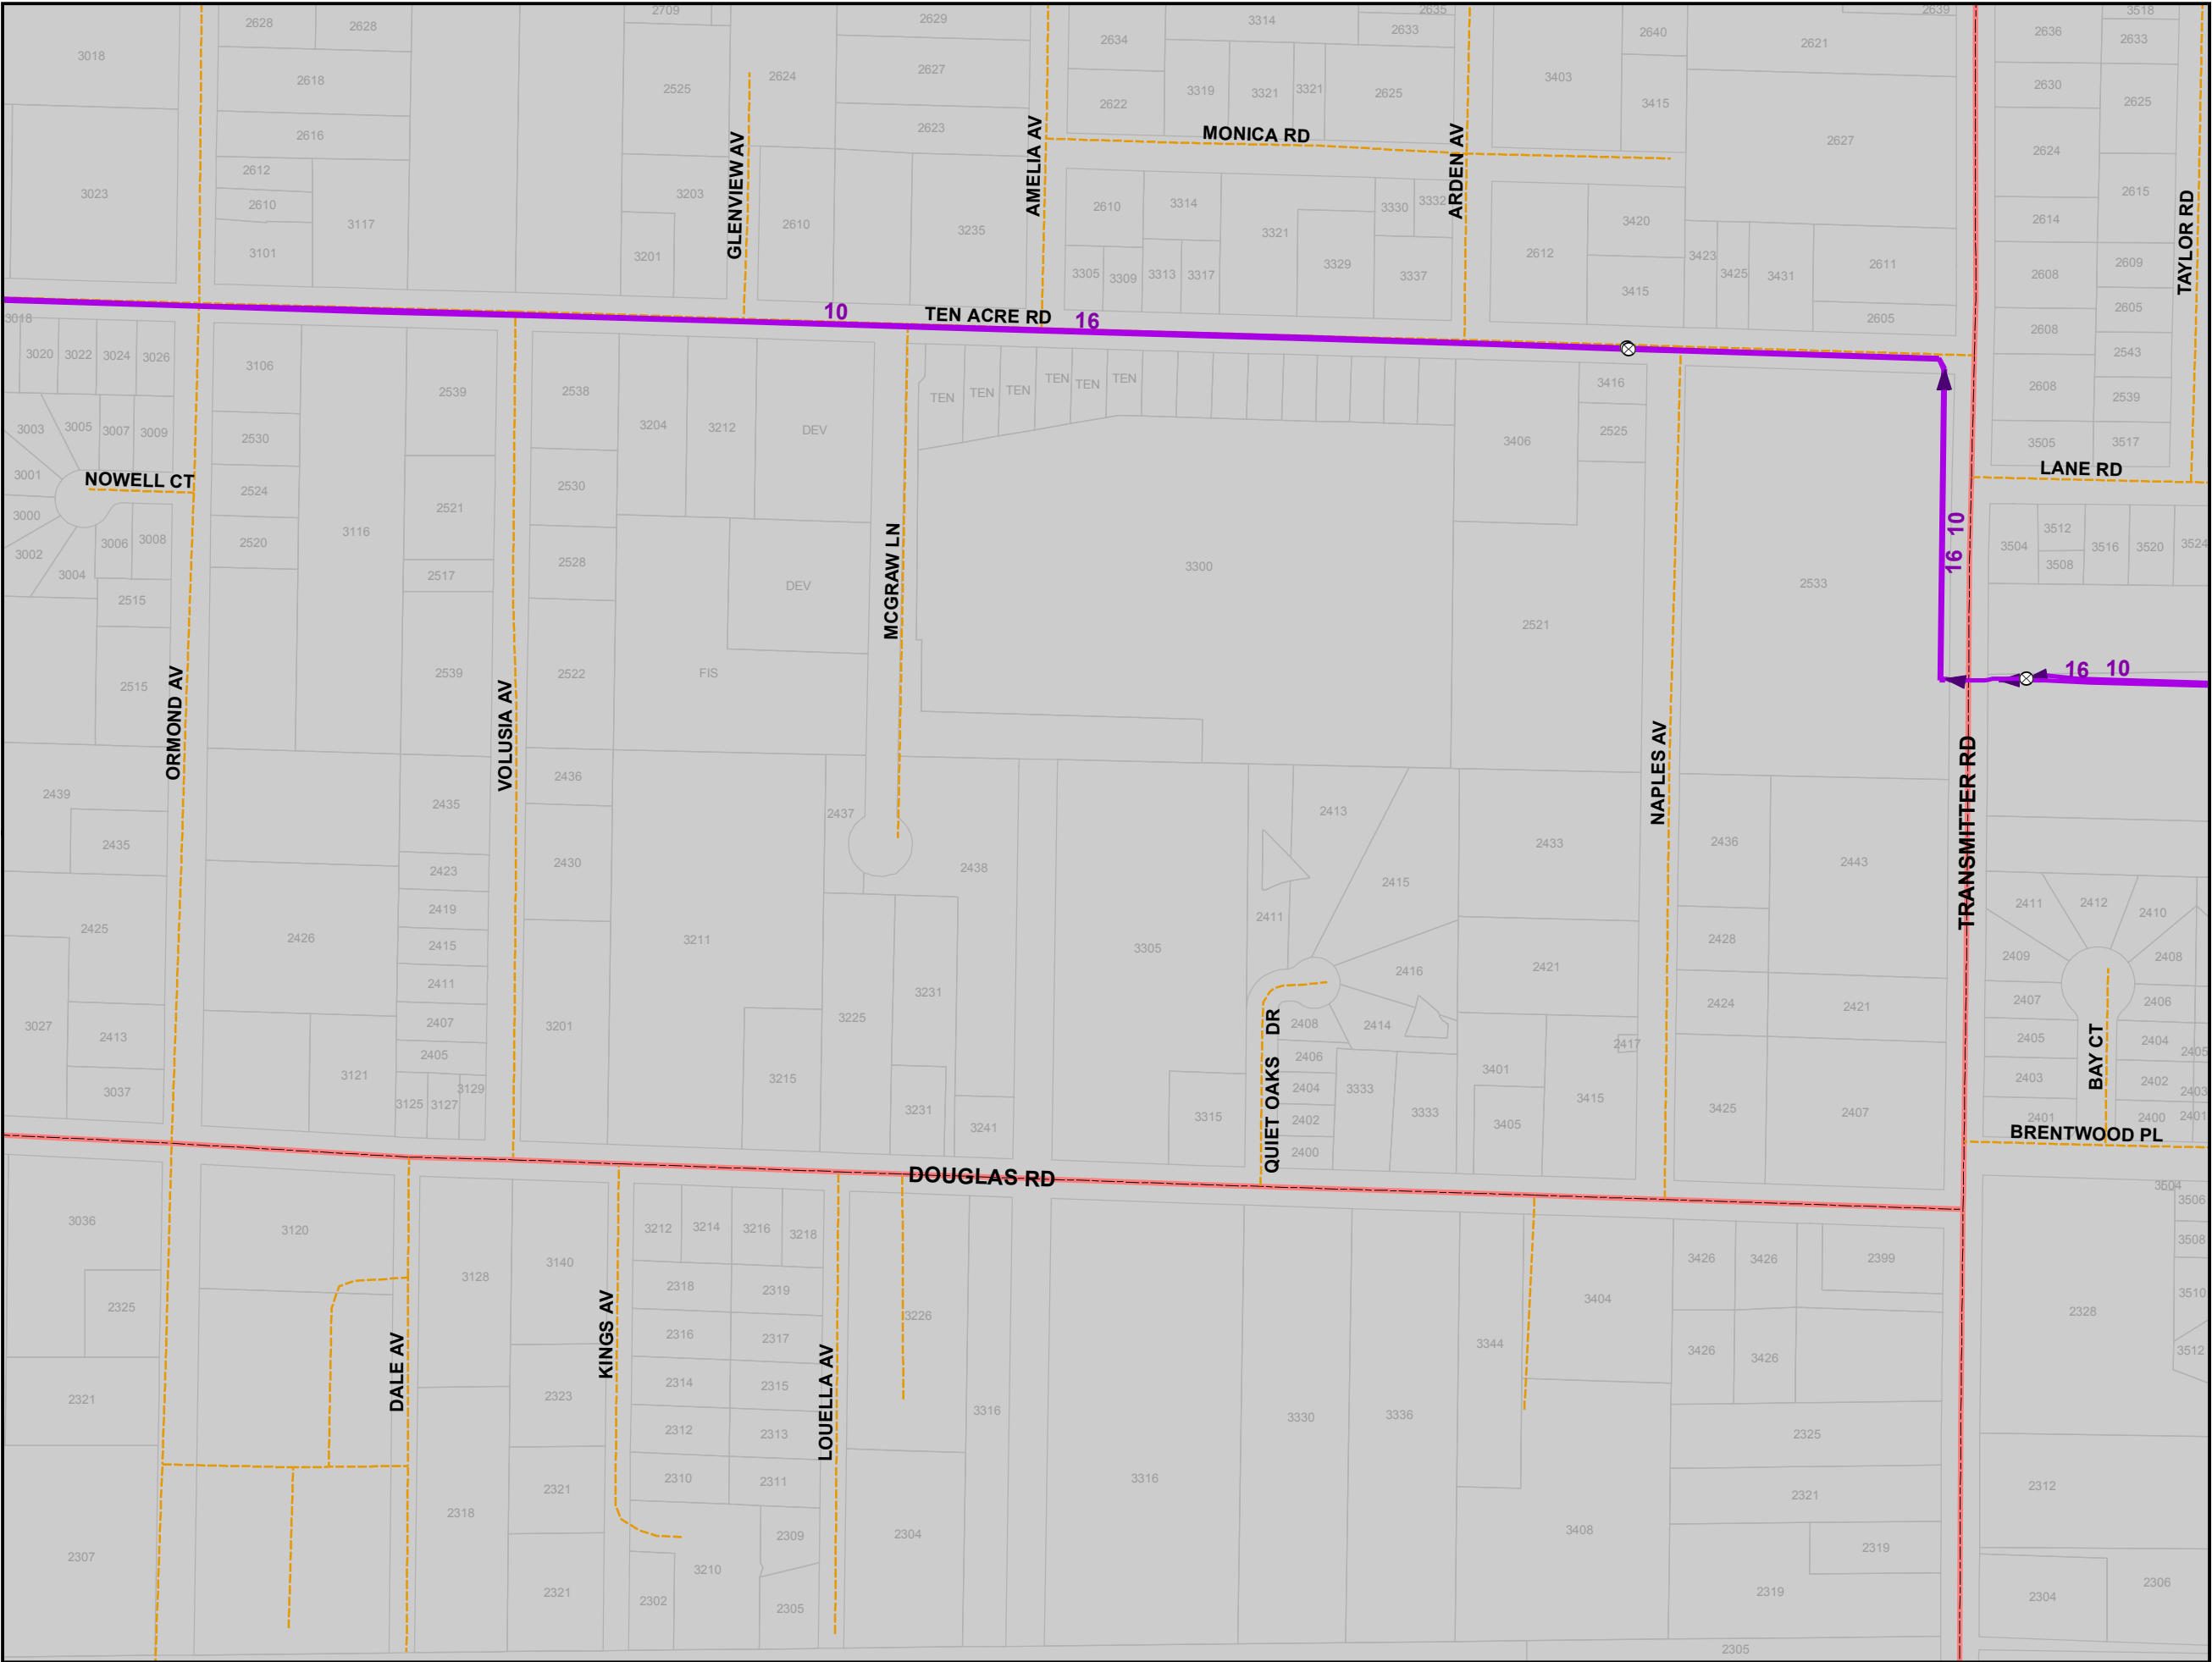

Sewer Distribution Features


- Lift Station
- Sewer Valve
- Manhole
- Sewer Outfall
- Gravity Main
- Force Main
- Major Road
- Minor Road
- Alley
- PC/Private
- Private
- Trail
- Railroad
- Parcels
- City of Panama City Limits
- Outside City Limits

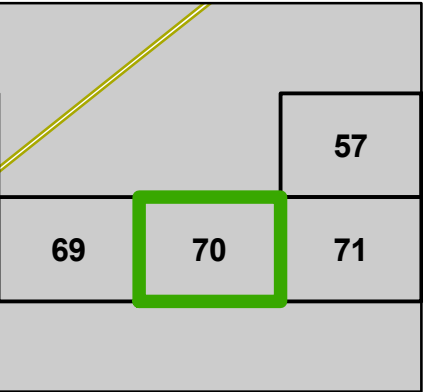

This information is provided with the understanding that the conclusions drawn from such information are solely the responsibility of the user. The GIS data is not a legal representation of the features depicted, and any assumption of the legal status of this data is hereby disclaimed. All Utilities should be verified in the field.

Sewer Distribution Features

-  Lift Station
-  Sewer Valve
-  Manhole
-  Sewer Outfall
-  Gravity Main
-  Force Main
-  Major Road
-  Minor Road
-  Alley
-  PC/Private
-  Private
-  Trail
-  Railroad
-  Parcels
-  City of Panama City Limits
-  Outside City Limits


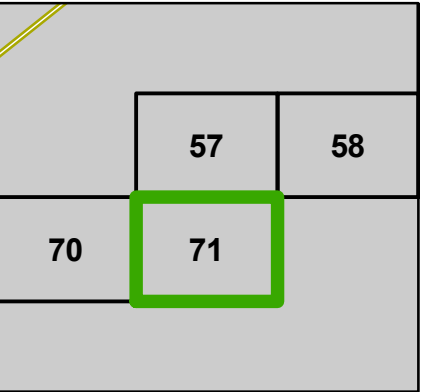


This information is provided with the understanding that the conclusions drawn from such information are solely the responsibility of the user. The GIS data is not a legal representation of the features depicted, and any assumption of the legal status of this data is hereby disclaimed. All Utilities should be verified in the field.




Sewer Distribution Features


-  Lift Station
-  Sewer Valve
-  Manhole
-  Sewer Outfall
-  Gravity Main
-  Force Main
-  Major Road
-  Minor Road
-  Alley
-  PC/Private
-  Private
-  Trail
-  Railroad
-  Parcels
-  City of Panama City Limits
-  Outside City Limits

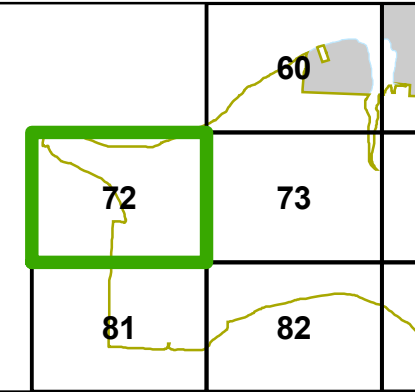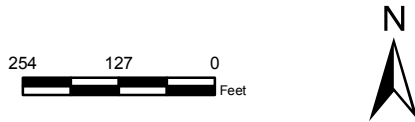


This information is provided with the understanding that the conclusions drawn from such information are solely the responsibility of the user. The GIS data is not a legal representation of the features depicted, and any assumption of the legal status of this data is hereby disclaimed. All Utilities should be verified in the field.

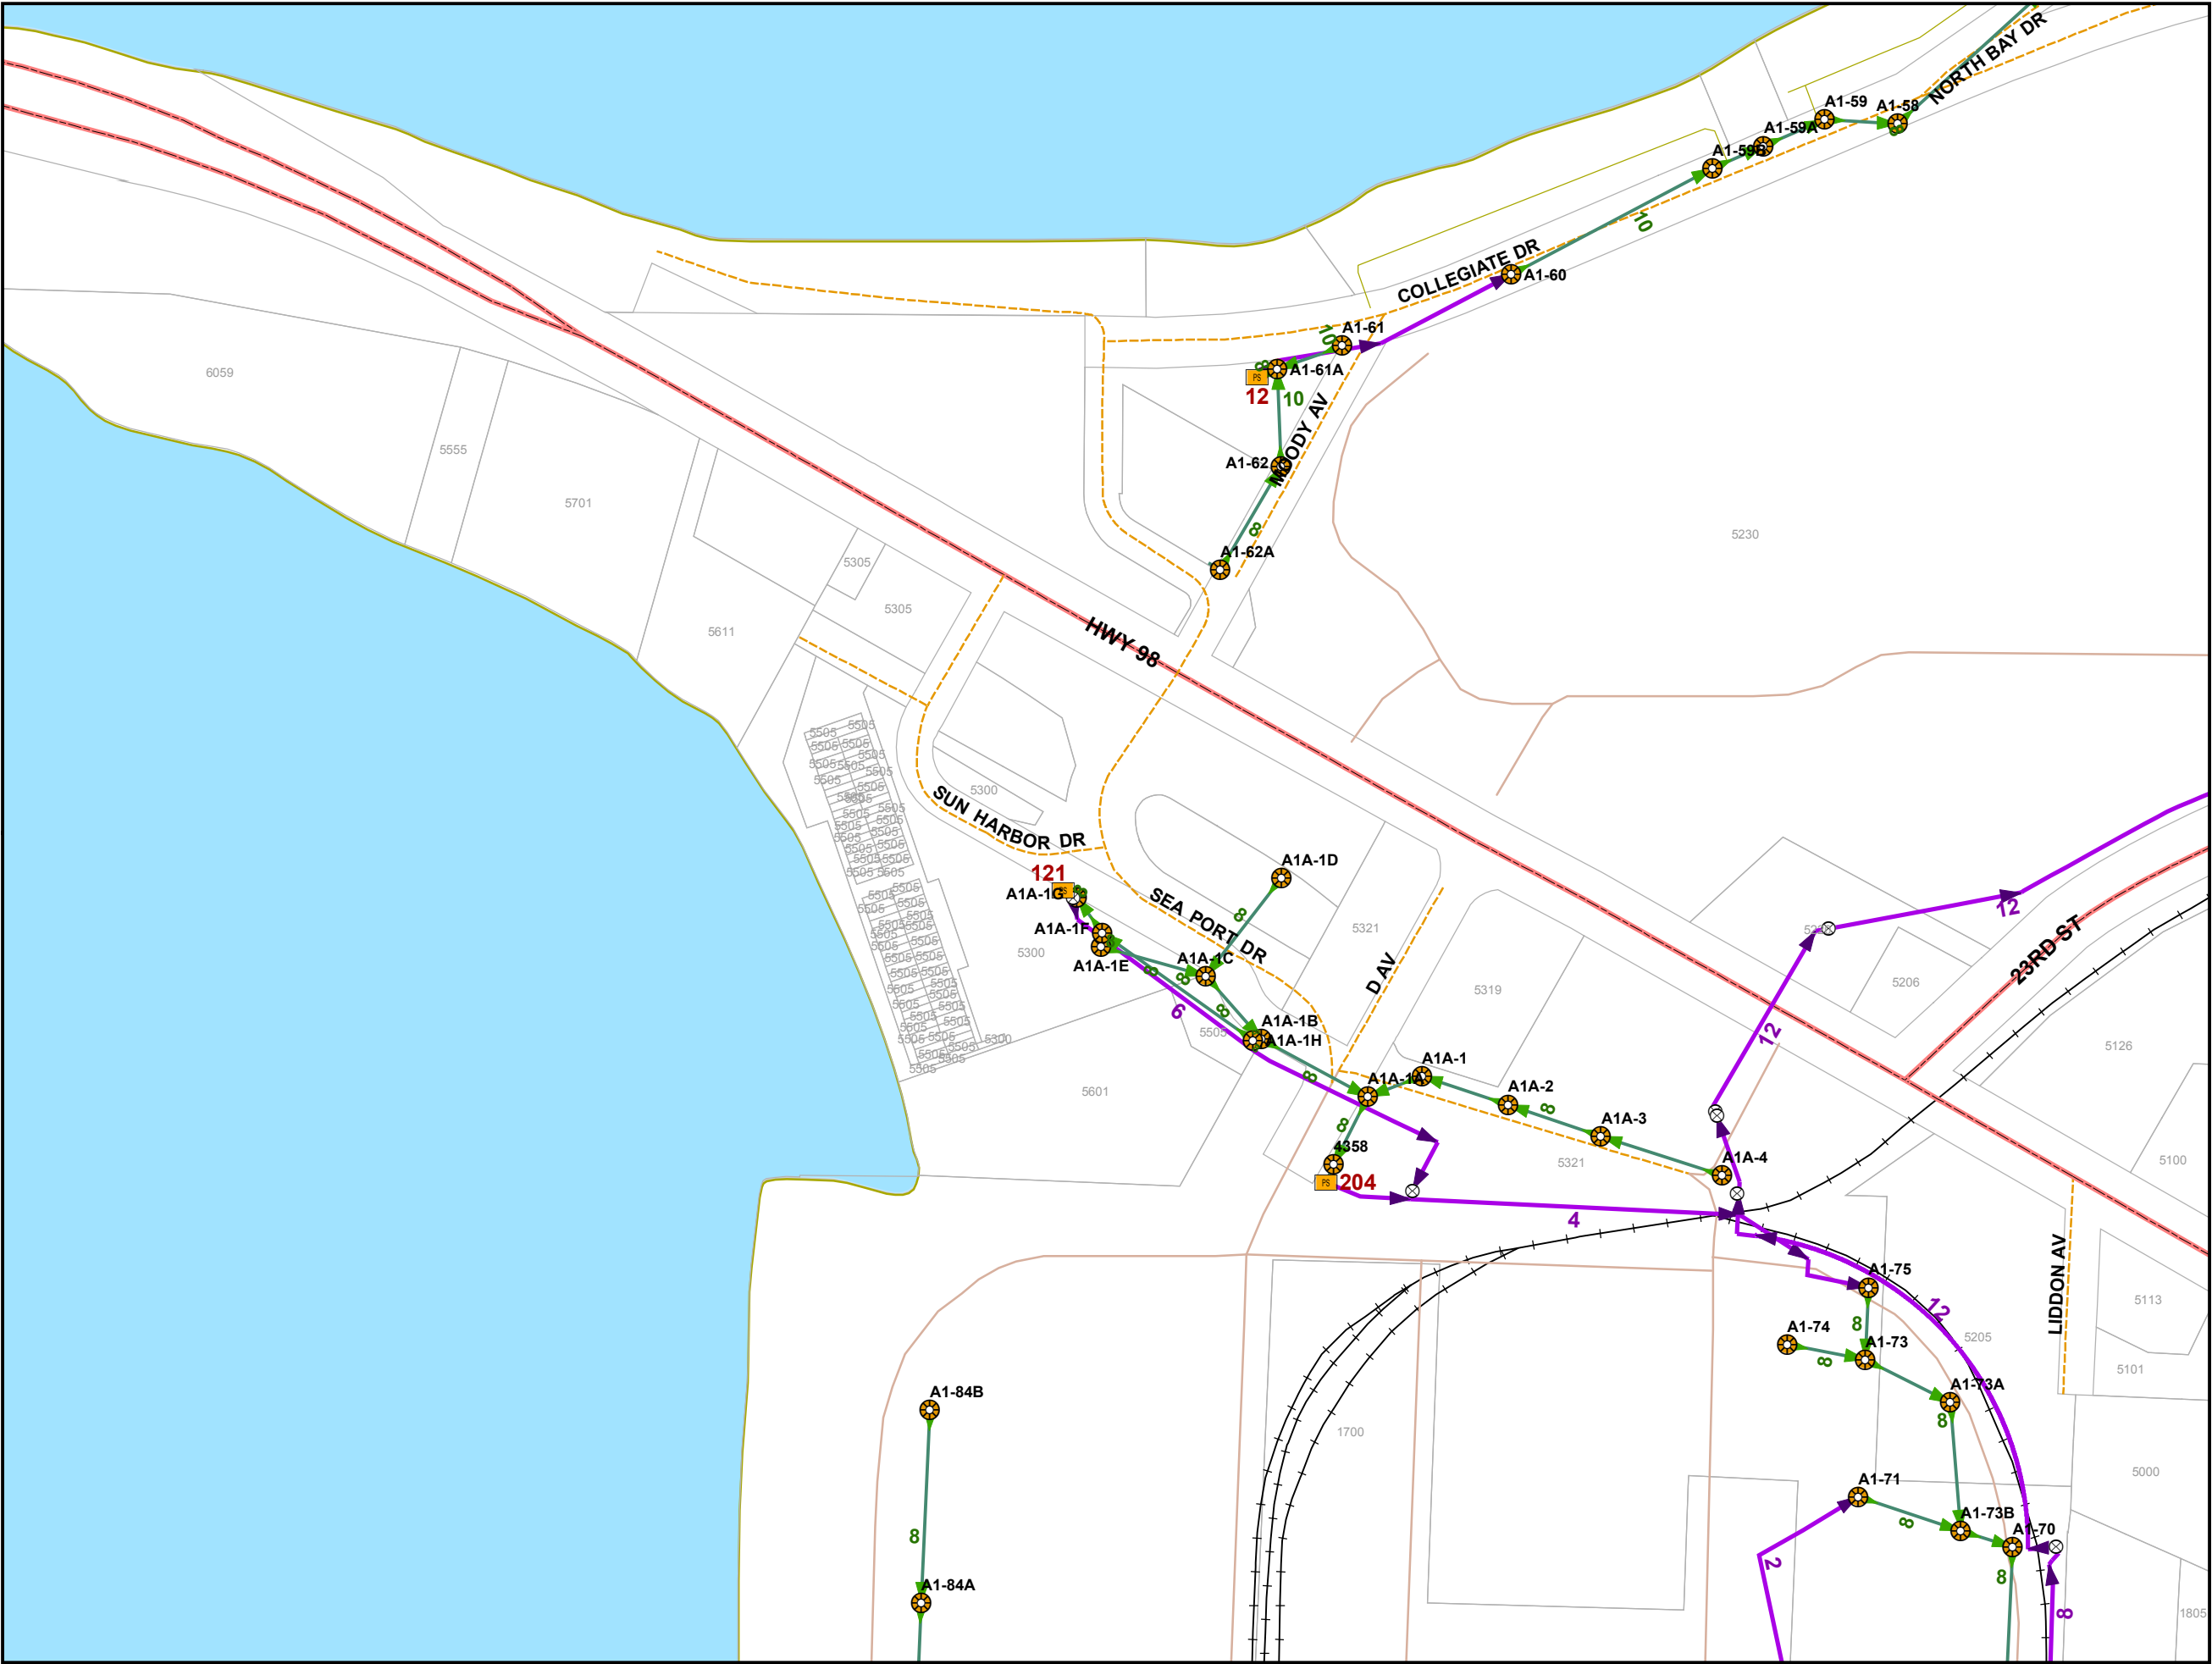


-  Lift Station
-  Sewer Valve
-  Manhole
-  Sewer Outfall
-  Gravity Main
-  Force Main
-  Major Road
-  Minor Road
-  Alley
-  PC/Private
-  Private
-  Trail
-  Railroad
-  Parcels
-  City of Panama City Limits
-  Outside City Limits

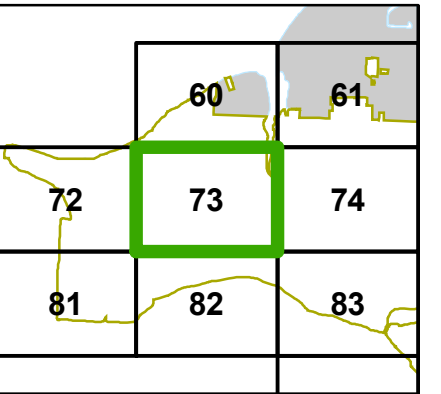

This information is provided with the understanding that the conclusions drawn from such information are solely the responsibility of the user. The GIS data is not a legal representation of the features depicted, and any assumption of the legal status of this data is hereby disclaimed. All Utilities should be verified in the field.

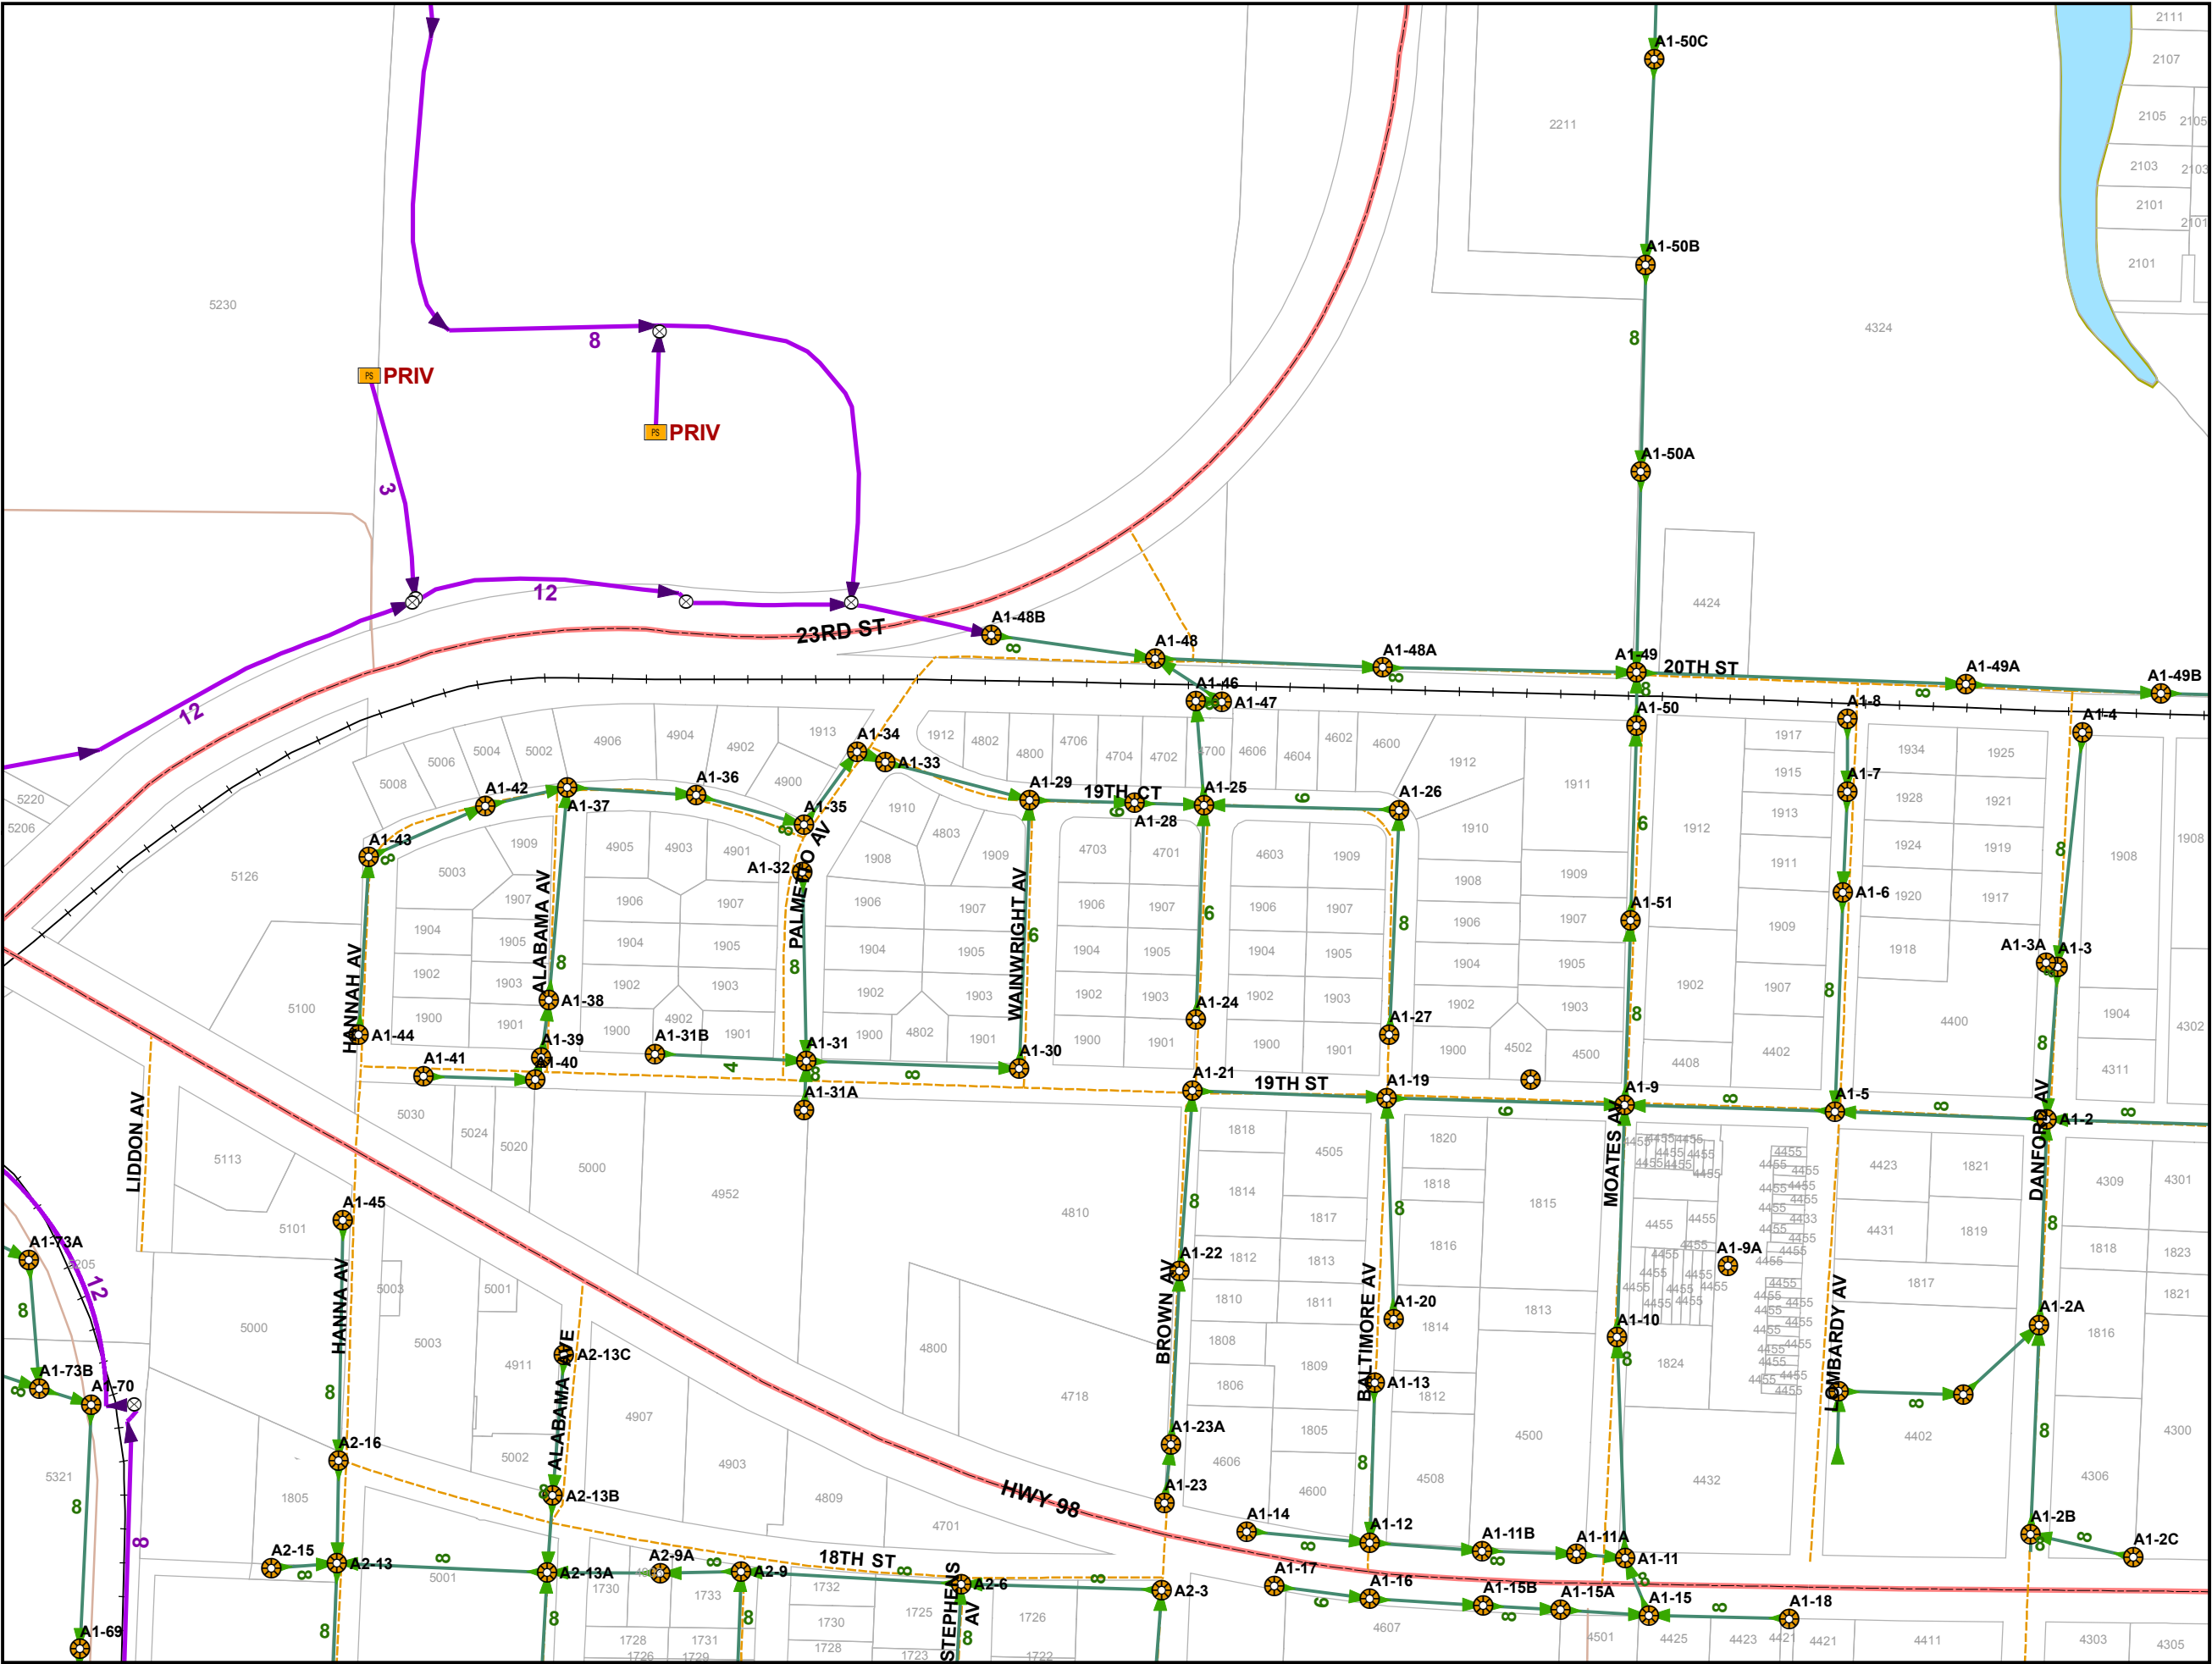

-  Lift Station
-  Sewer Valve
-  Manhole
-  Sewer Outfall
-  Gravity Main
-  Force Main
-  Major Road
-  Minor Road
-  Alley
-  PC/Private
-  Private
-  Trail
-  Railroad
-  Parcels
-  City of Panama City Limits
-  Outside City Limits

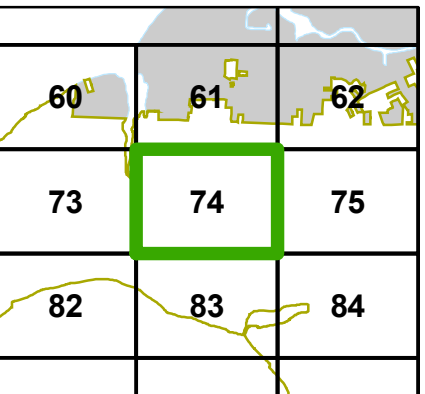


This information is provided with the understanding that the conclusions drawn from such information are solely the responsibility of the user. The GIS data is not a legal representation of the features depicted, and any assumption of the legal status of this data is hereby disclaimed. All Utilities should be verified in the field.



75

Sewer Distribution Features

- Lift Station
- Sewer Valve
- Manhole
- Sewer Outfall
- Gravity Main
- Force Main
- Major Road
- Minor Road
- Alley
- PC/Private
- Private
- Trail
- Railroad
- Parcels
- City of Panama City Limits
- Outside City Limits

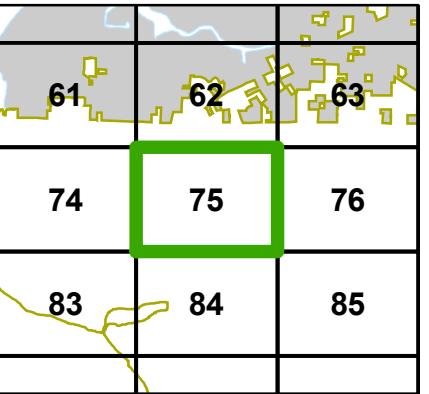



This information is provided with the understanding that the conclusions drawn from such information are solely the responsibility of the user. The GIS data is not a legal representation of the features depicted, and any assumption of the legal status of this data is hereby disclaimed. All Utilities should be verified in the field.

Dec 20, 2011




Sewer Distribution Features


-  Lift Station
-  Sewer Valve
-  Manhole
-  Sewer Outfall
-  Gravity Main
-  Force Main
-  Major Road
-  Minor Road
-  Alley
-  PC/Private
-  Private
-  Trail
-  Railroad
-  Parcels
-  City of Panama City Limits
-  Outside City Limits

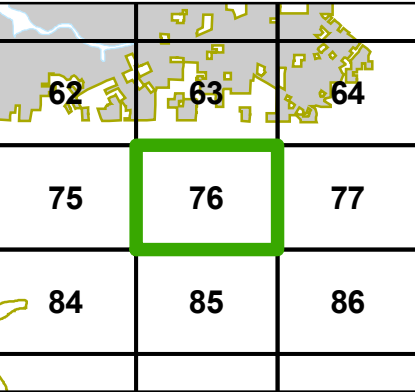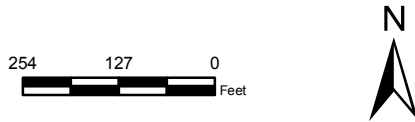




This information is provided with the understanding that the conclusions drawn from such information are solely the responsibility of the user. The GIS data is not a legal representation of the features depicted, and any assumption of the legal status of this data is hereby disclaimed. All Utilities should be verified in the field.

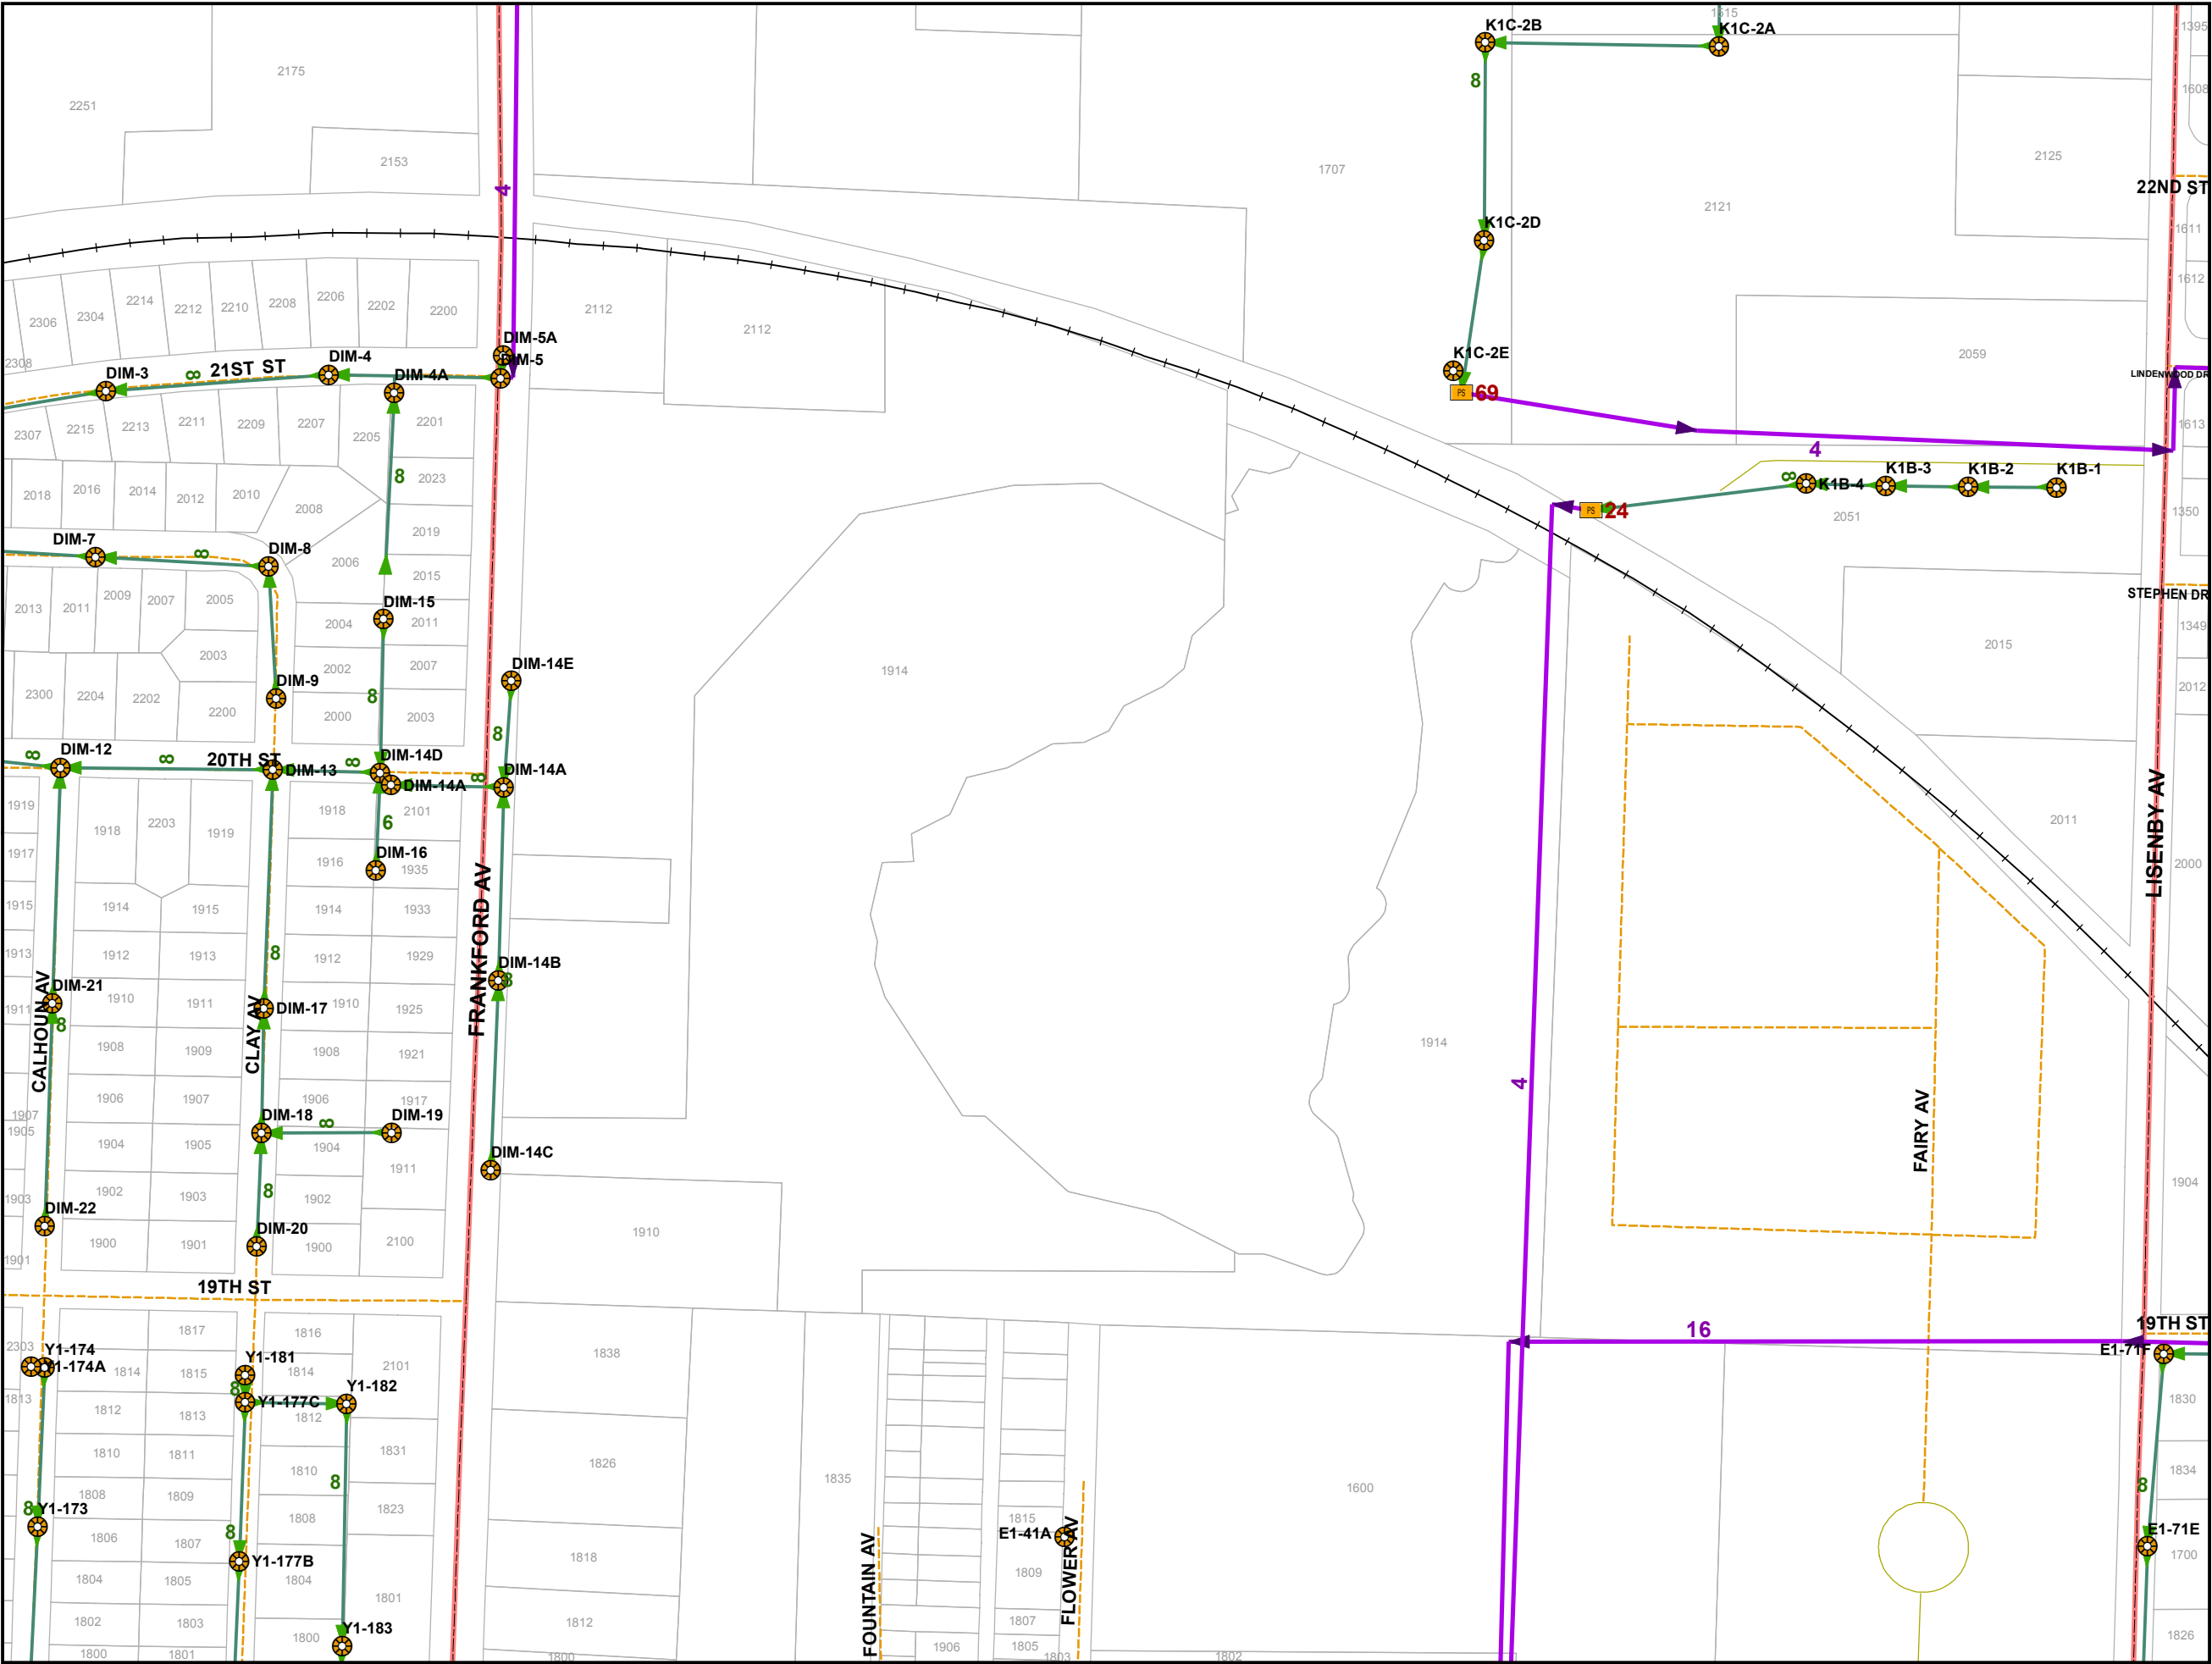


Sewer Distribution Features

 -  Lift Station
-  Sewer Valve
-  Manhole
-  Sewer Outfall
-  Gravity Main
-  Force Main
-  Major Road
-  Minor Road
-  Alley
-  PC/Private
-  Private
-  Trail
-  Railroad
-  Parcels
-  City of Panama City Limits
-  Outside City Limits

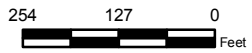

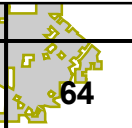
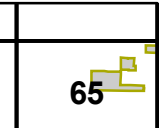
		
63	64	65
76	77	78
85	86	87

This information is provided with the understanding that the conclusions drawn from such information are solely the responsibility of the user. The GIS data is not a legal representation of the features depicted, and any assumption of the legal status of this data is hereby disclaimed. All Utilities should be verified in the field.

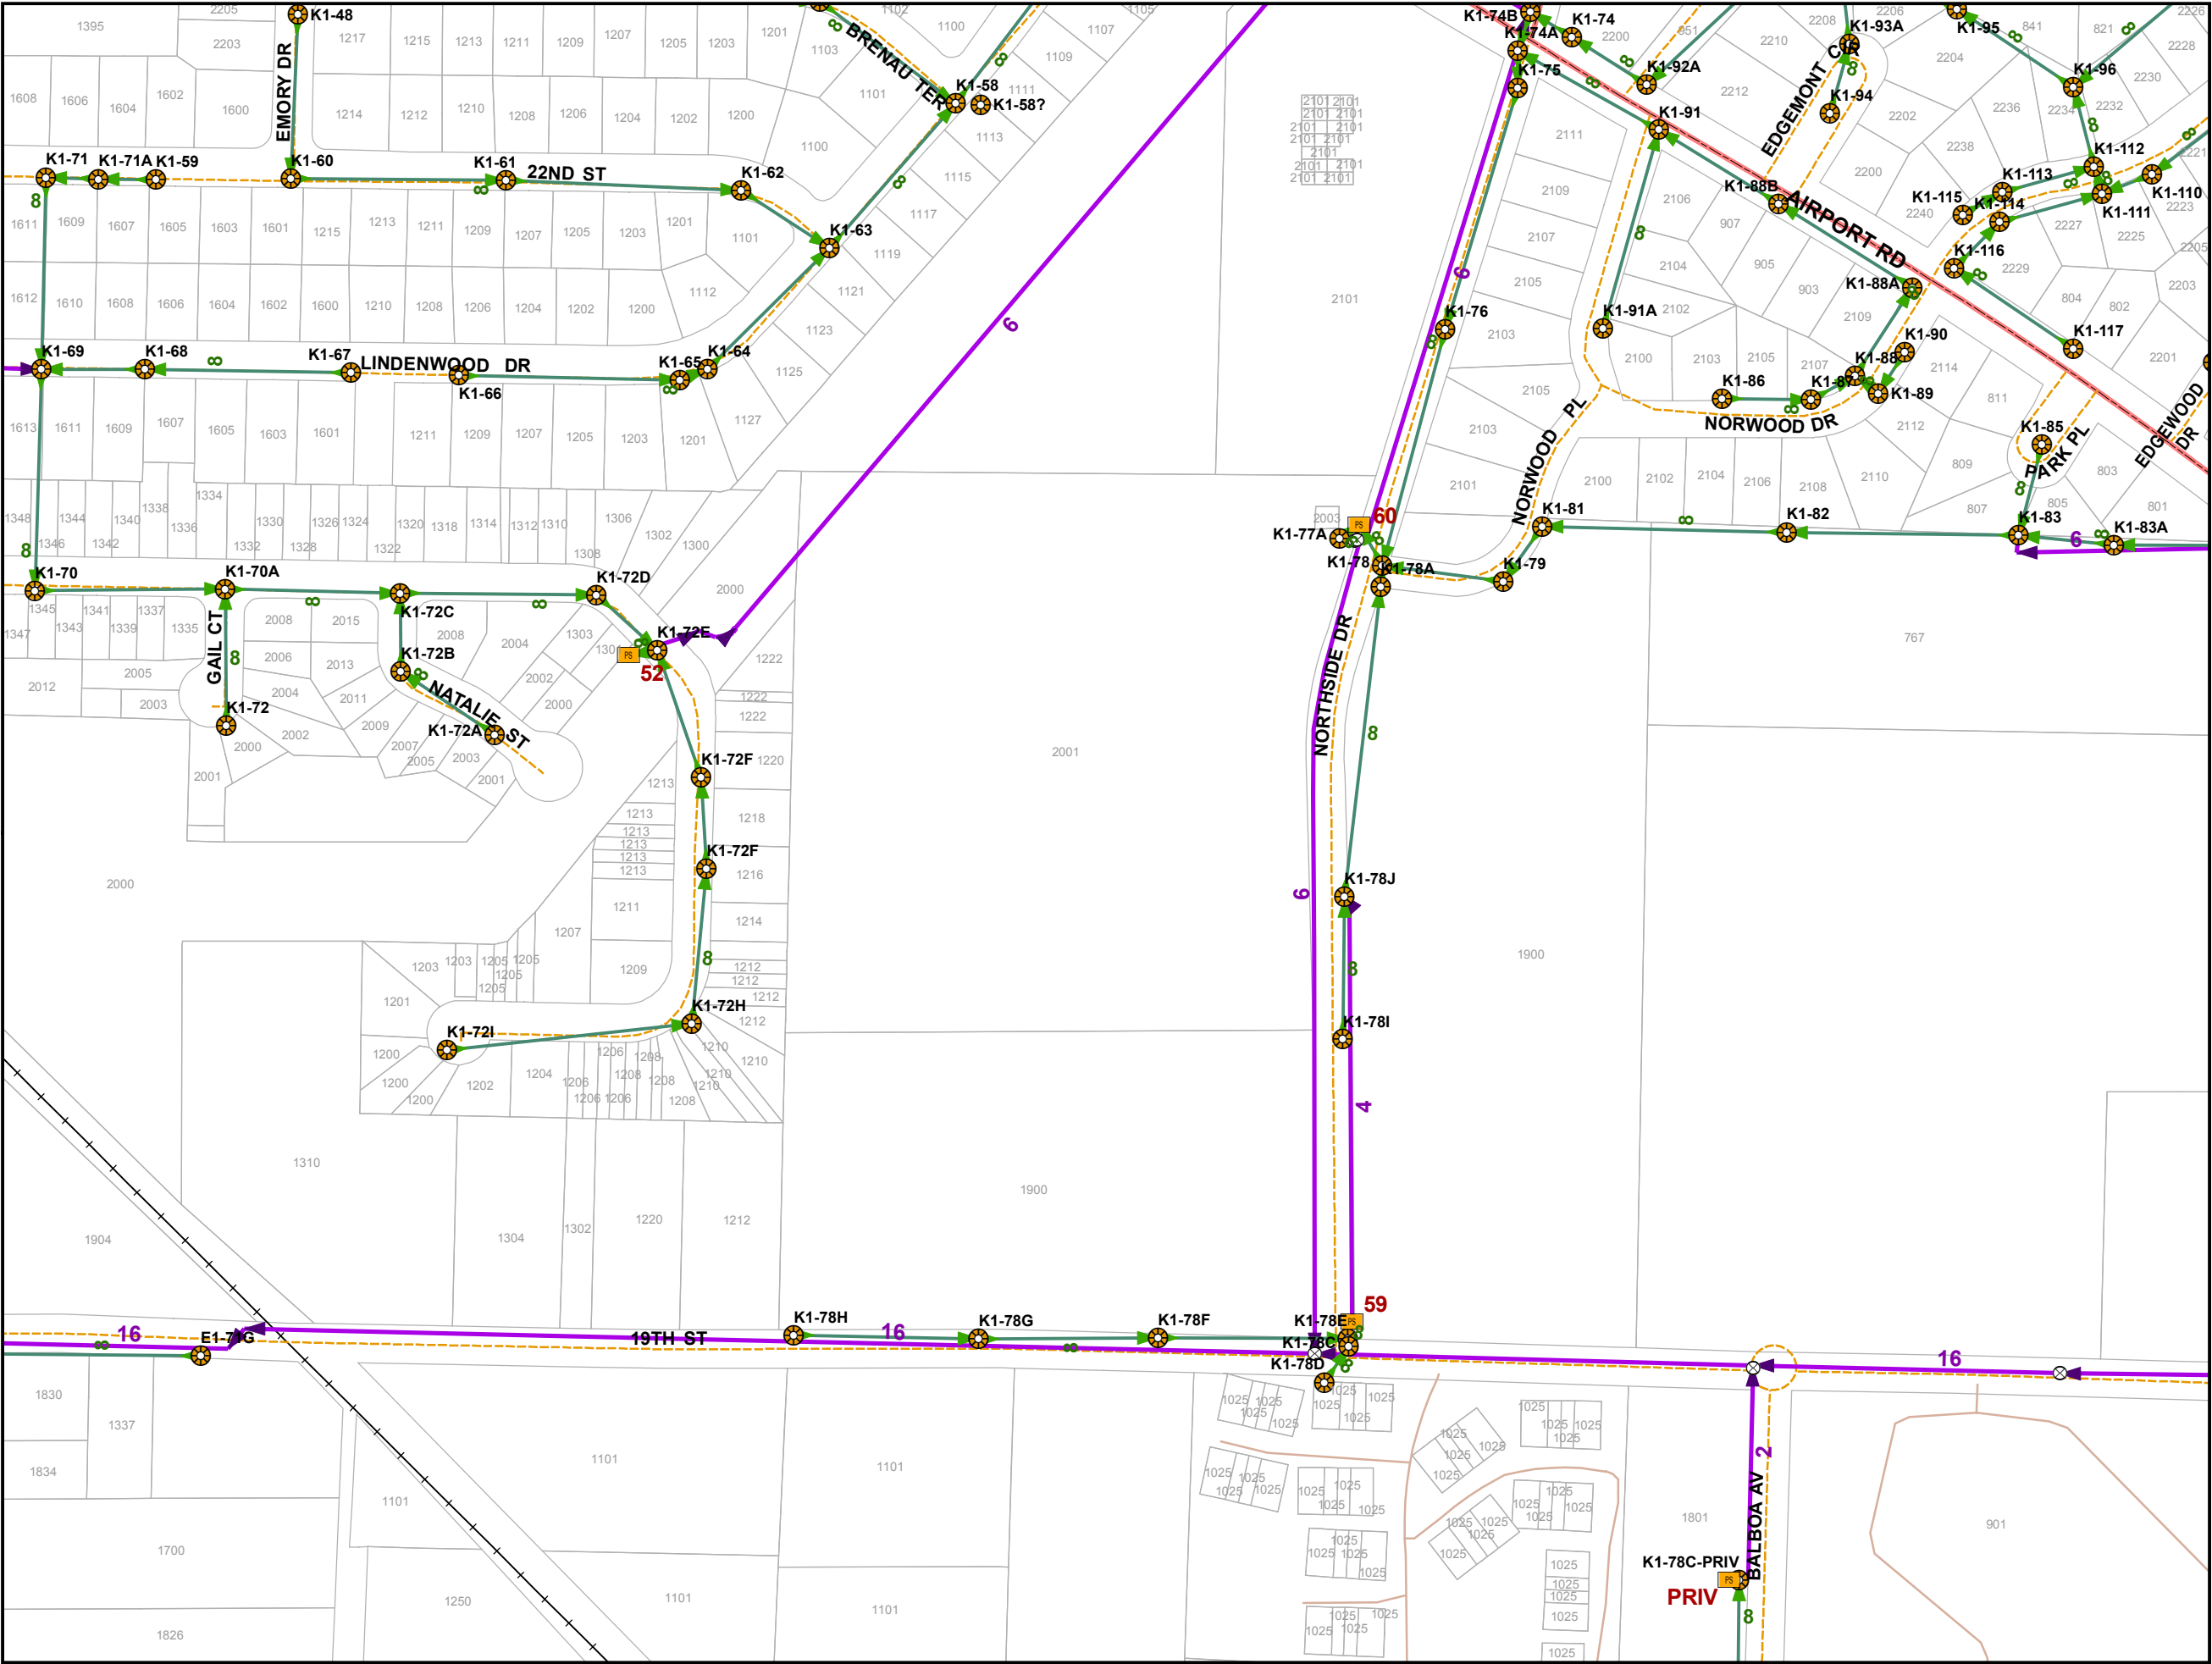


Sewer Distribution Features


- Lift Station
- Sewer Valve
- Manhole
- Sewer Outfall
- Gravity Main
- Force Main
- Major Road
- Minor Road
- Alley
- PC/Private
- Private
- Trail
- Railroad
- Parcels
- City of Panama City Limits
- Outside City Limits

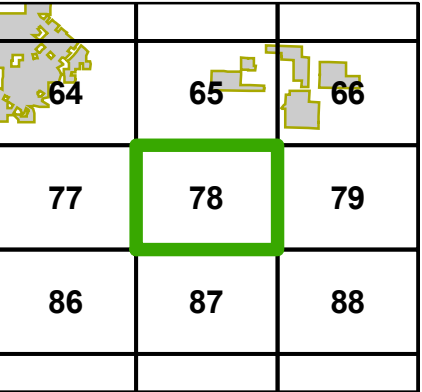
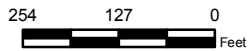


This information is provided with the understanding that the conclusions drawn from such information are solely the responsibility of the user. The GIS data is not a legal representation of the features depicted, and any assumption of the legal status of this data is hereby disclaimed. All Utilities should be verified in the field.

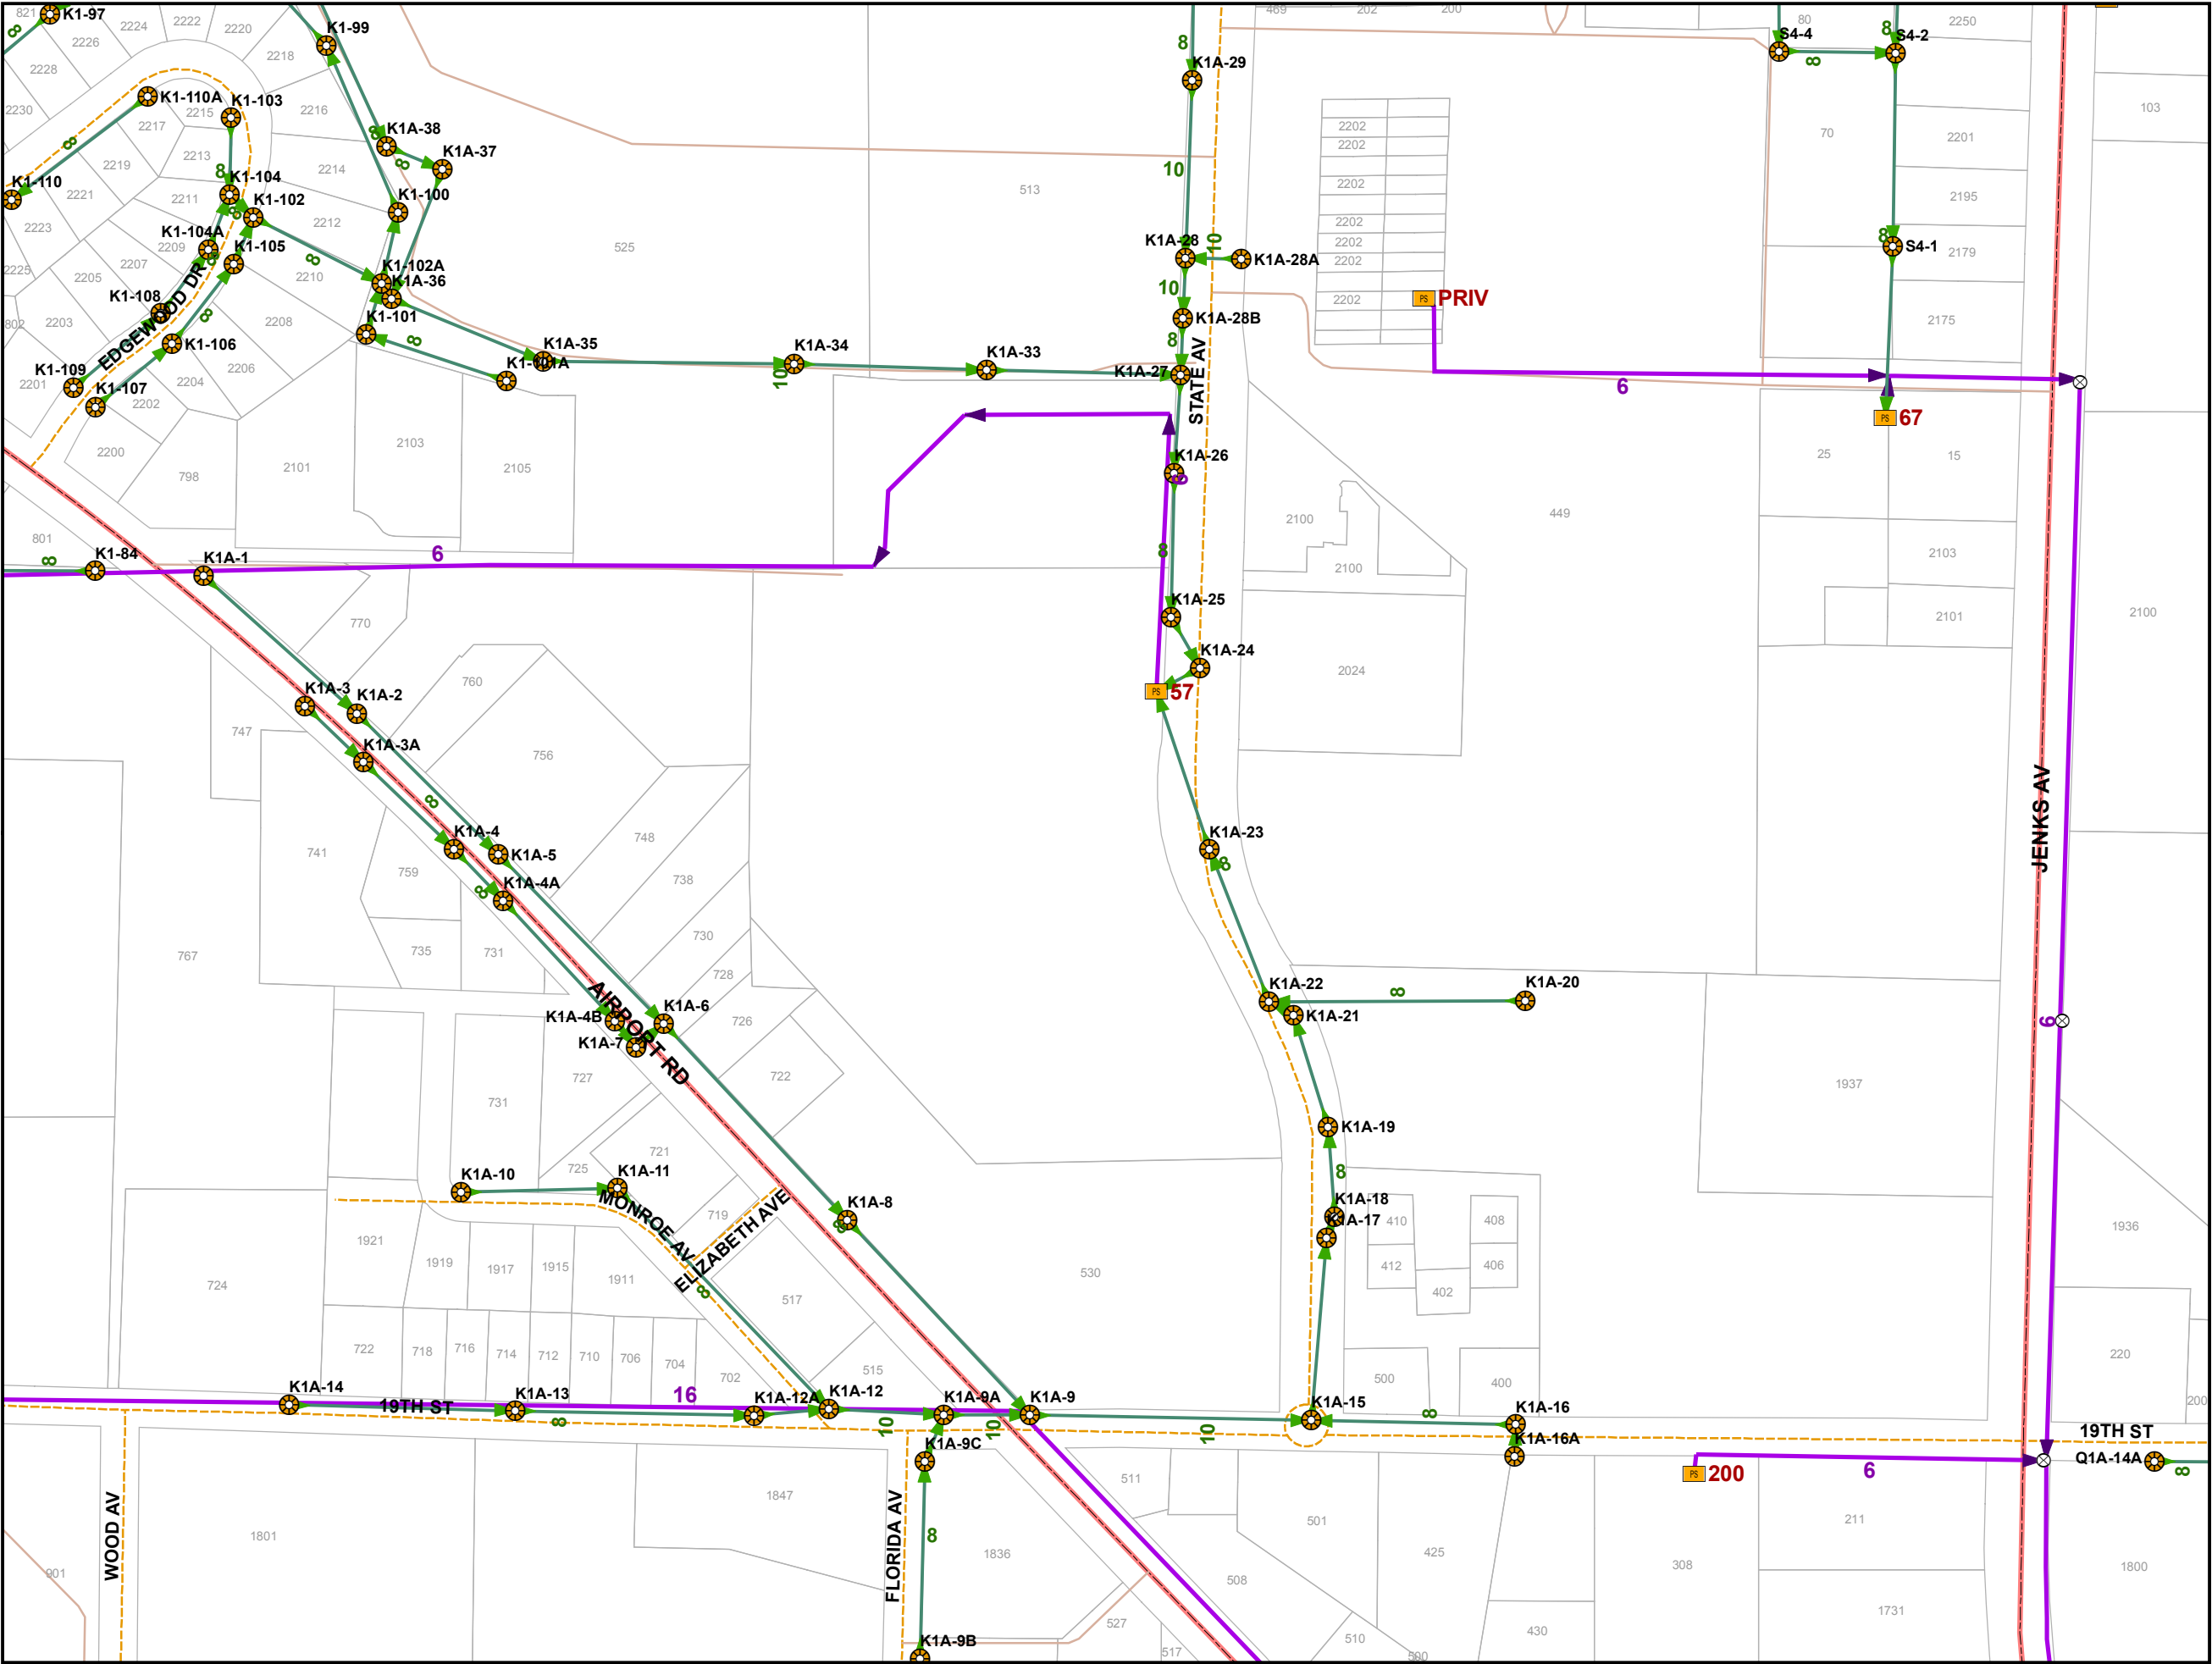


Sewer Distribution Features

 -  Lift Station
-  Sewer Valve
-  Manhole
-  Sewer Outfall
-  Gravity Main
-  Force Main
-  Major Road
-  Minor Road
-  Alley
-  PC/Private
-  Private
-  Trail
-  Railroad
-  Parcels
-  City of Panama City Limits
-  Outside City Limits

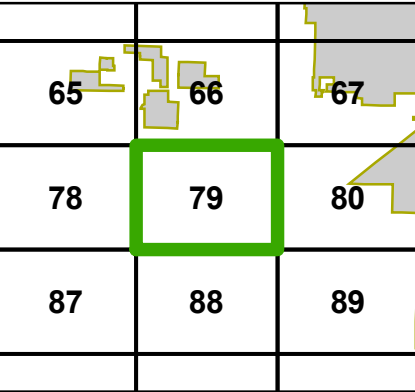
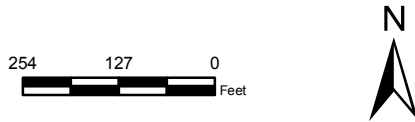


This information is provided with the understanding that the conclusions drawn from such information are solely the responsibility of the user. The GIS data is not a legal representation of the features depicted, and any assumption of the legal status of this data is hereby disclaimed. All Utilities should be verified in the field.

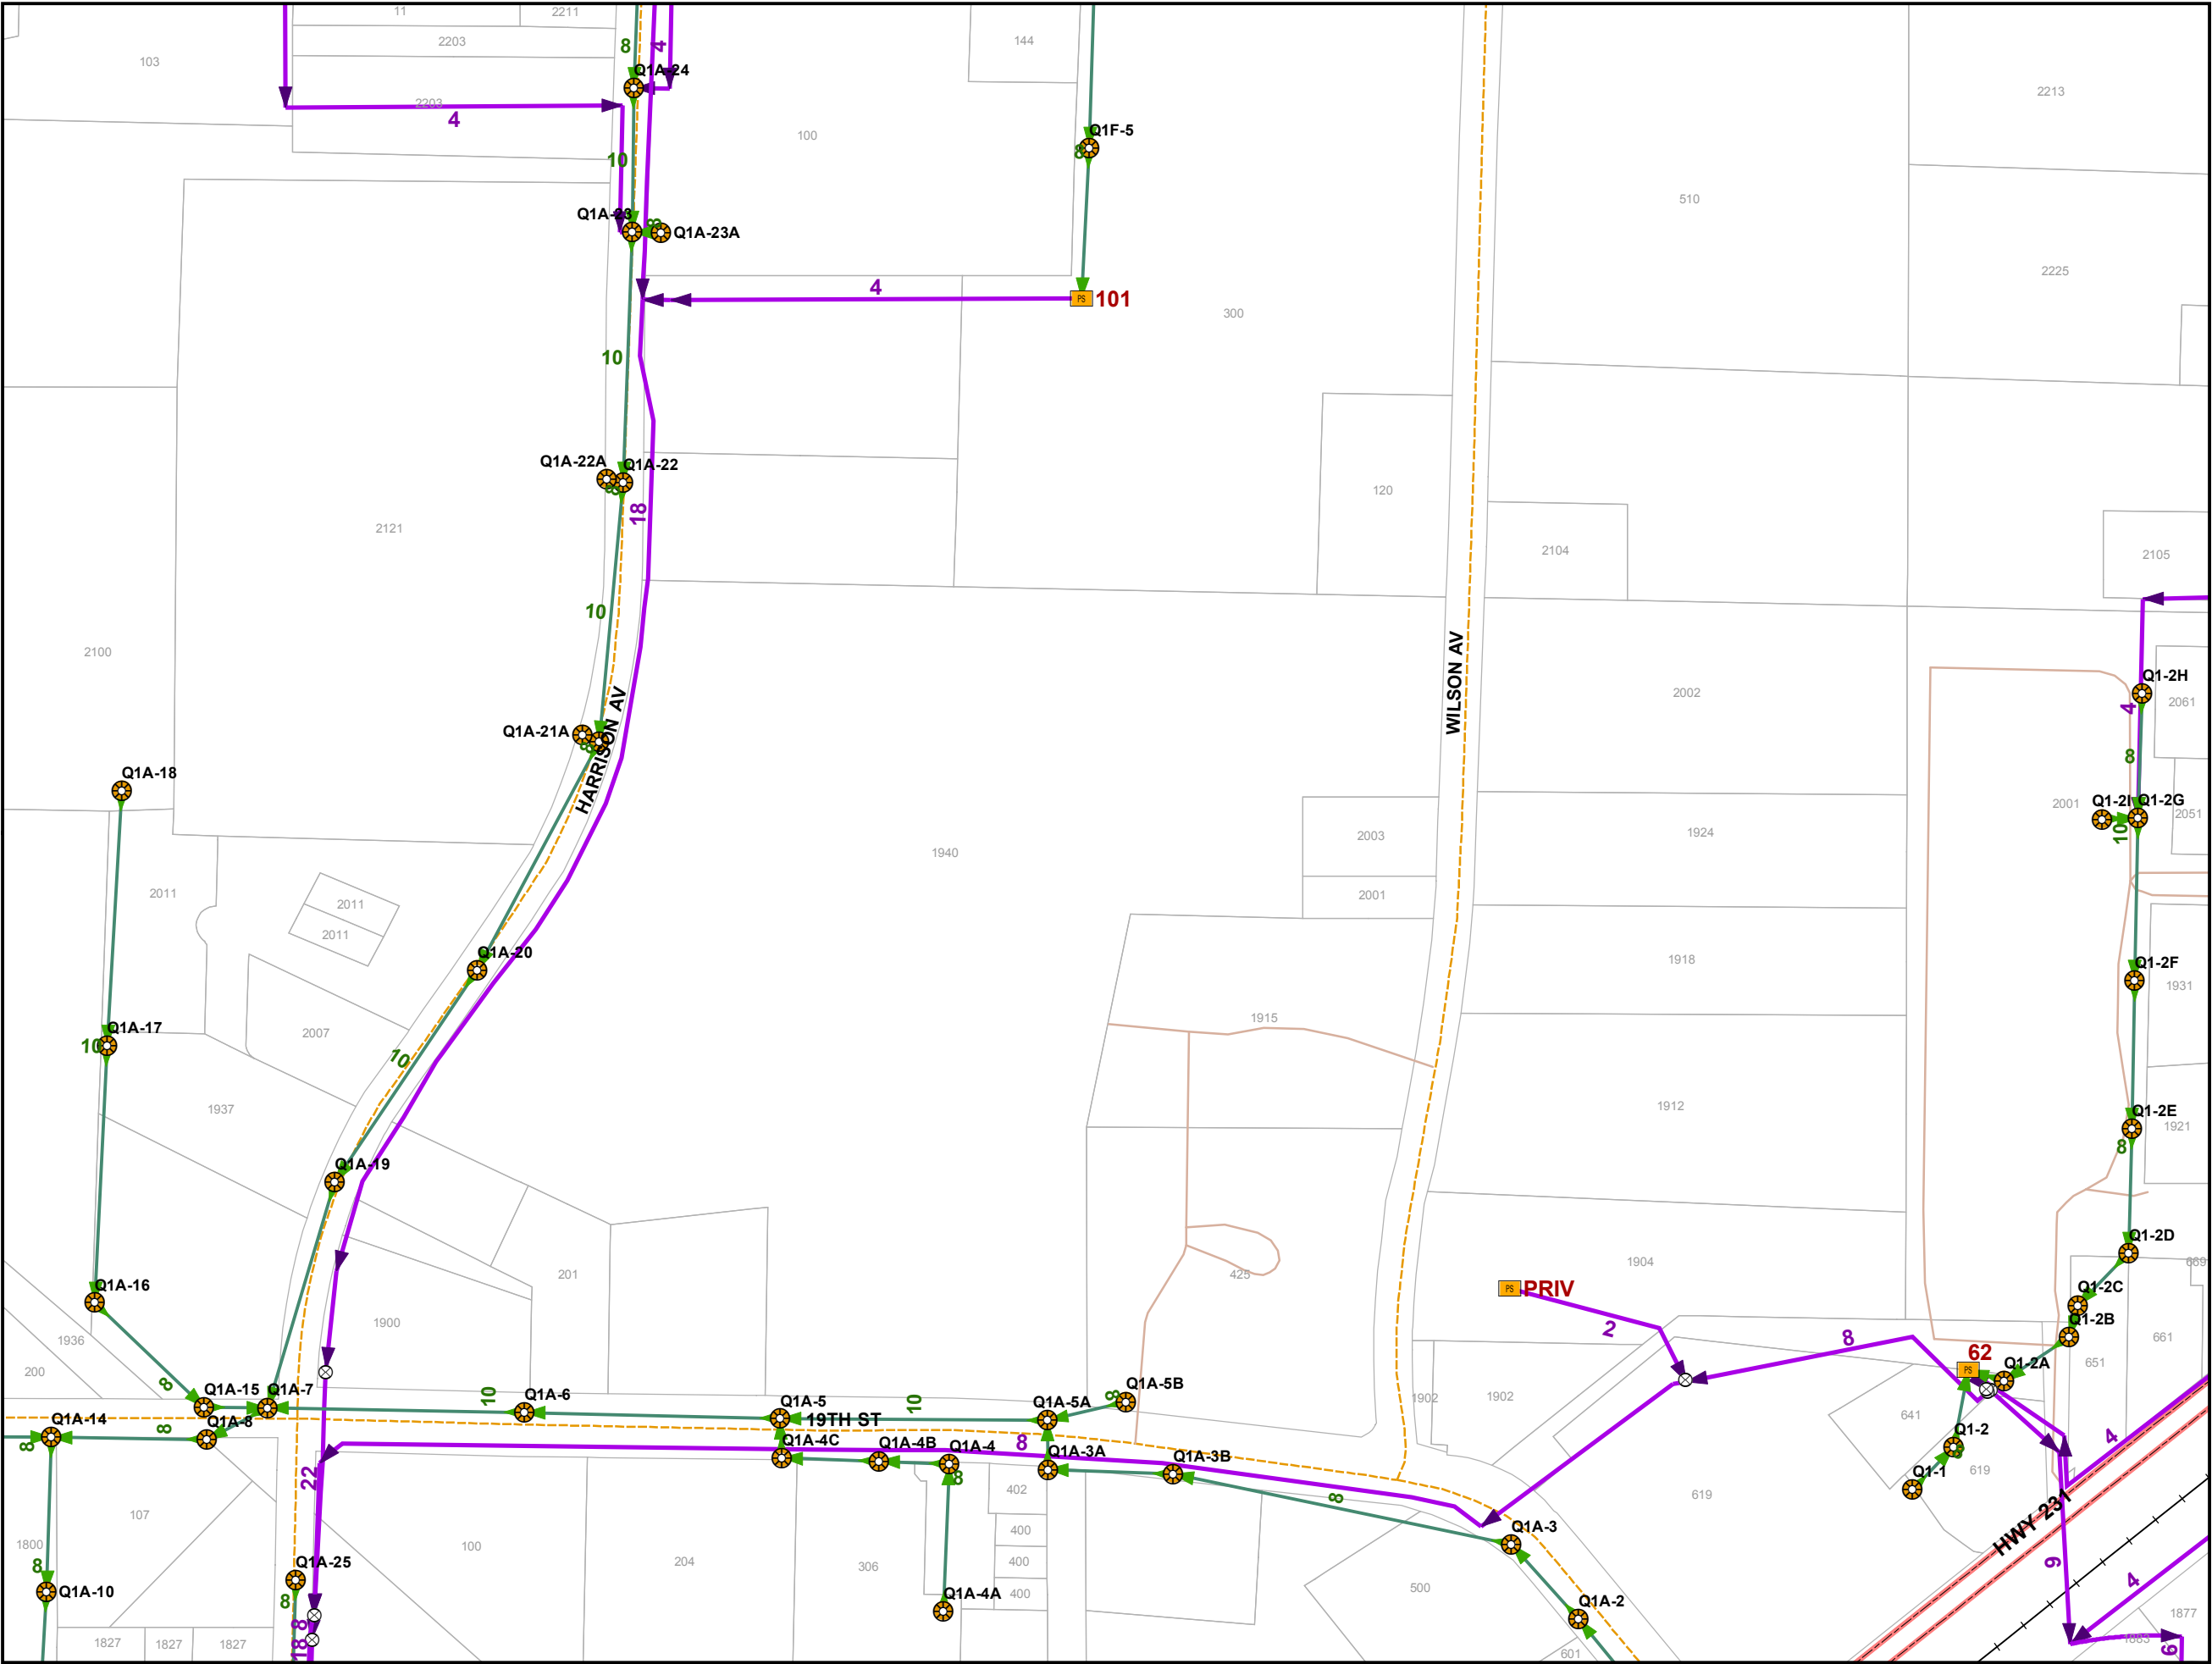


Sewer Distribution Features



-  Lift Station
-  Sewer Valve
-  Manhole
-  Sewer Outfall
-  Gravity Main
-  Force Main
-  Major Road
-  Minor Road
-  Alley
-  PC/Private
-  Private
-  Trail
-  Railroad
-  Parcels
-  City of Panama City Limits
-  Outside City Limits

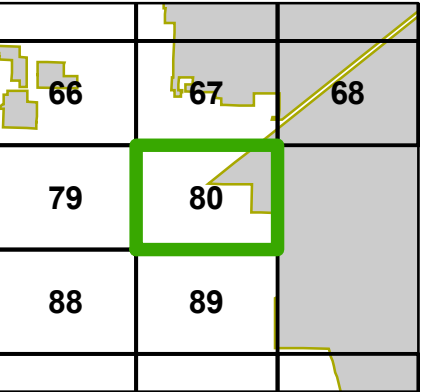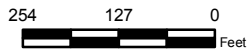


This information is provided with the understanding that the conclusions drawn from such information are solely the responsibility of the user. The GIS data is not a legal representation of the features depicted, and any assumption of the legal status of this data is hereby disclaimed. All Utilities should be verified in the field.

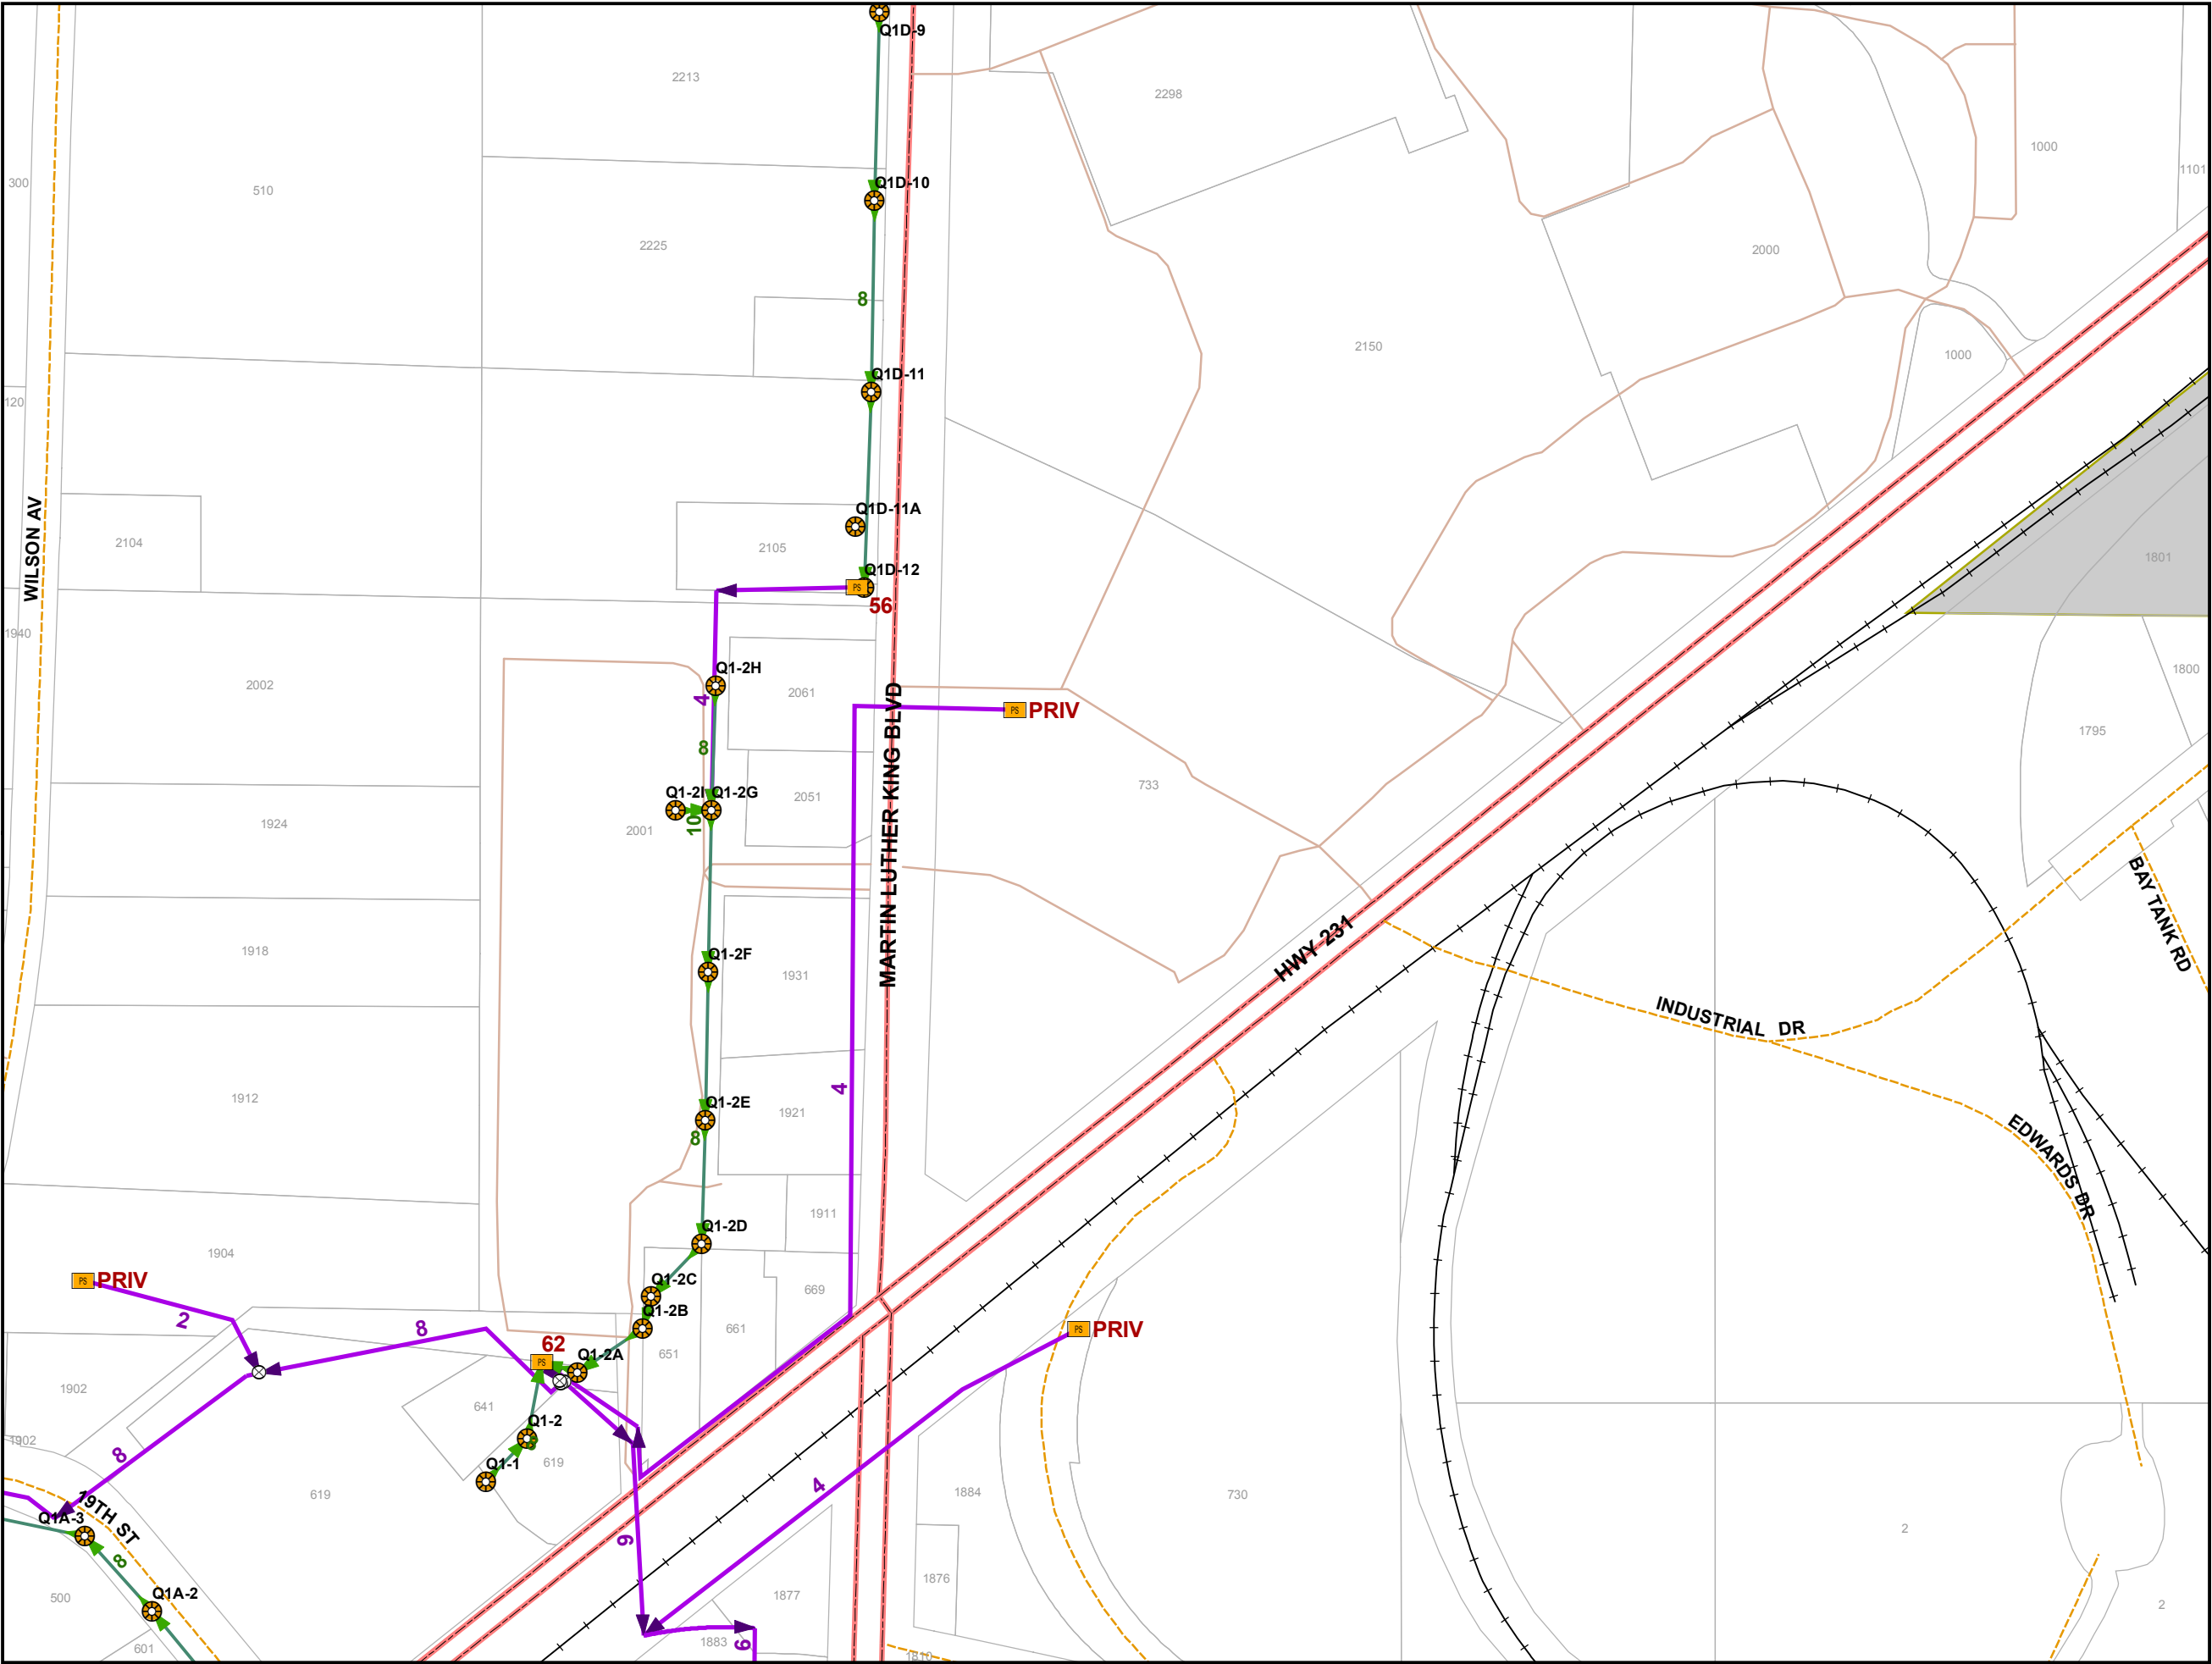


Sewer Distribution Features

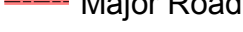
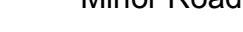
-  Lift Station
-  Sewer Valve
-  Manhole
-  Sewer Outfall
-  Gravity Main
-  Force Main
-  Major Road
-  Minor Road
-  Alley
-  PC/Private
-  Private
-  Trail
-  Railroad
-  Parcels
-  City of Panama City Limits
-  Outside City Limits

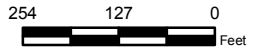


This information is provided with the understanding that the conclusions drawn from such information are solely the responsibility of the user. The GIS data is not a legal representation of the features depicted, and any assumption of the legal status of this data is hereby disclaimed. All Utilities should be verified in the field.

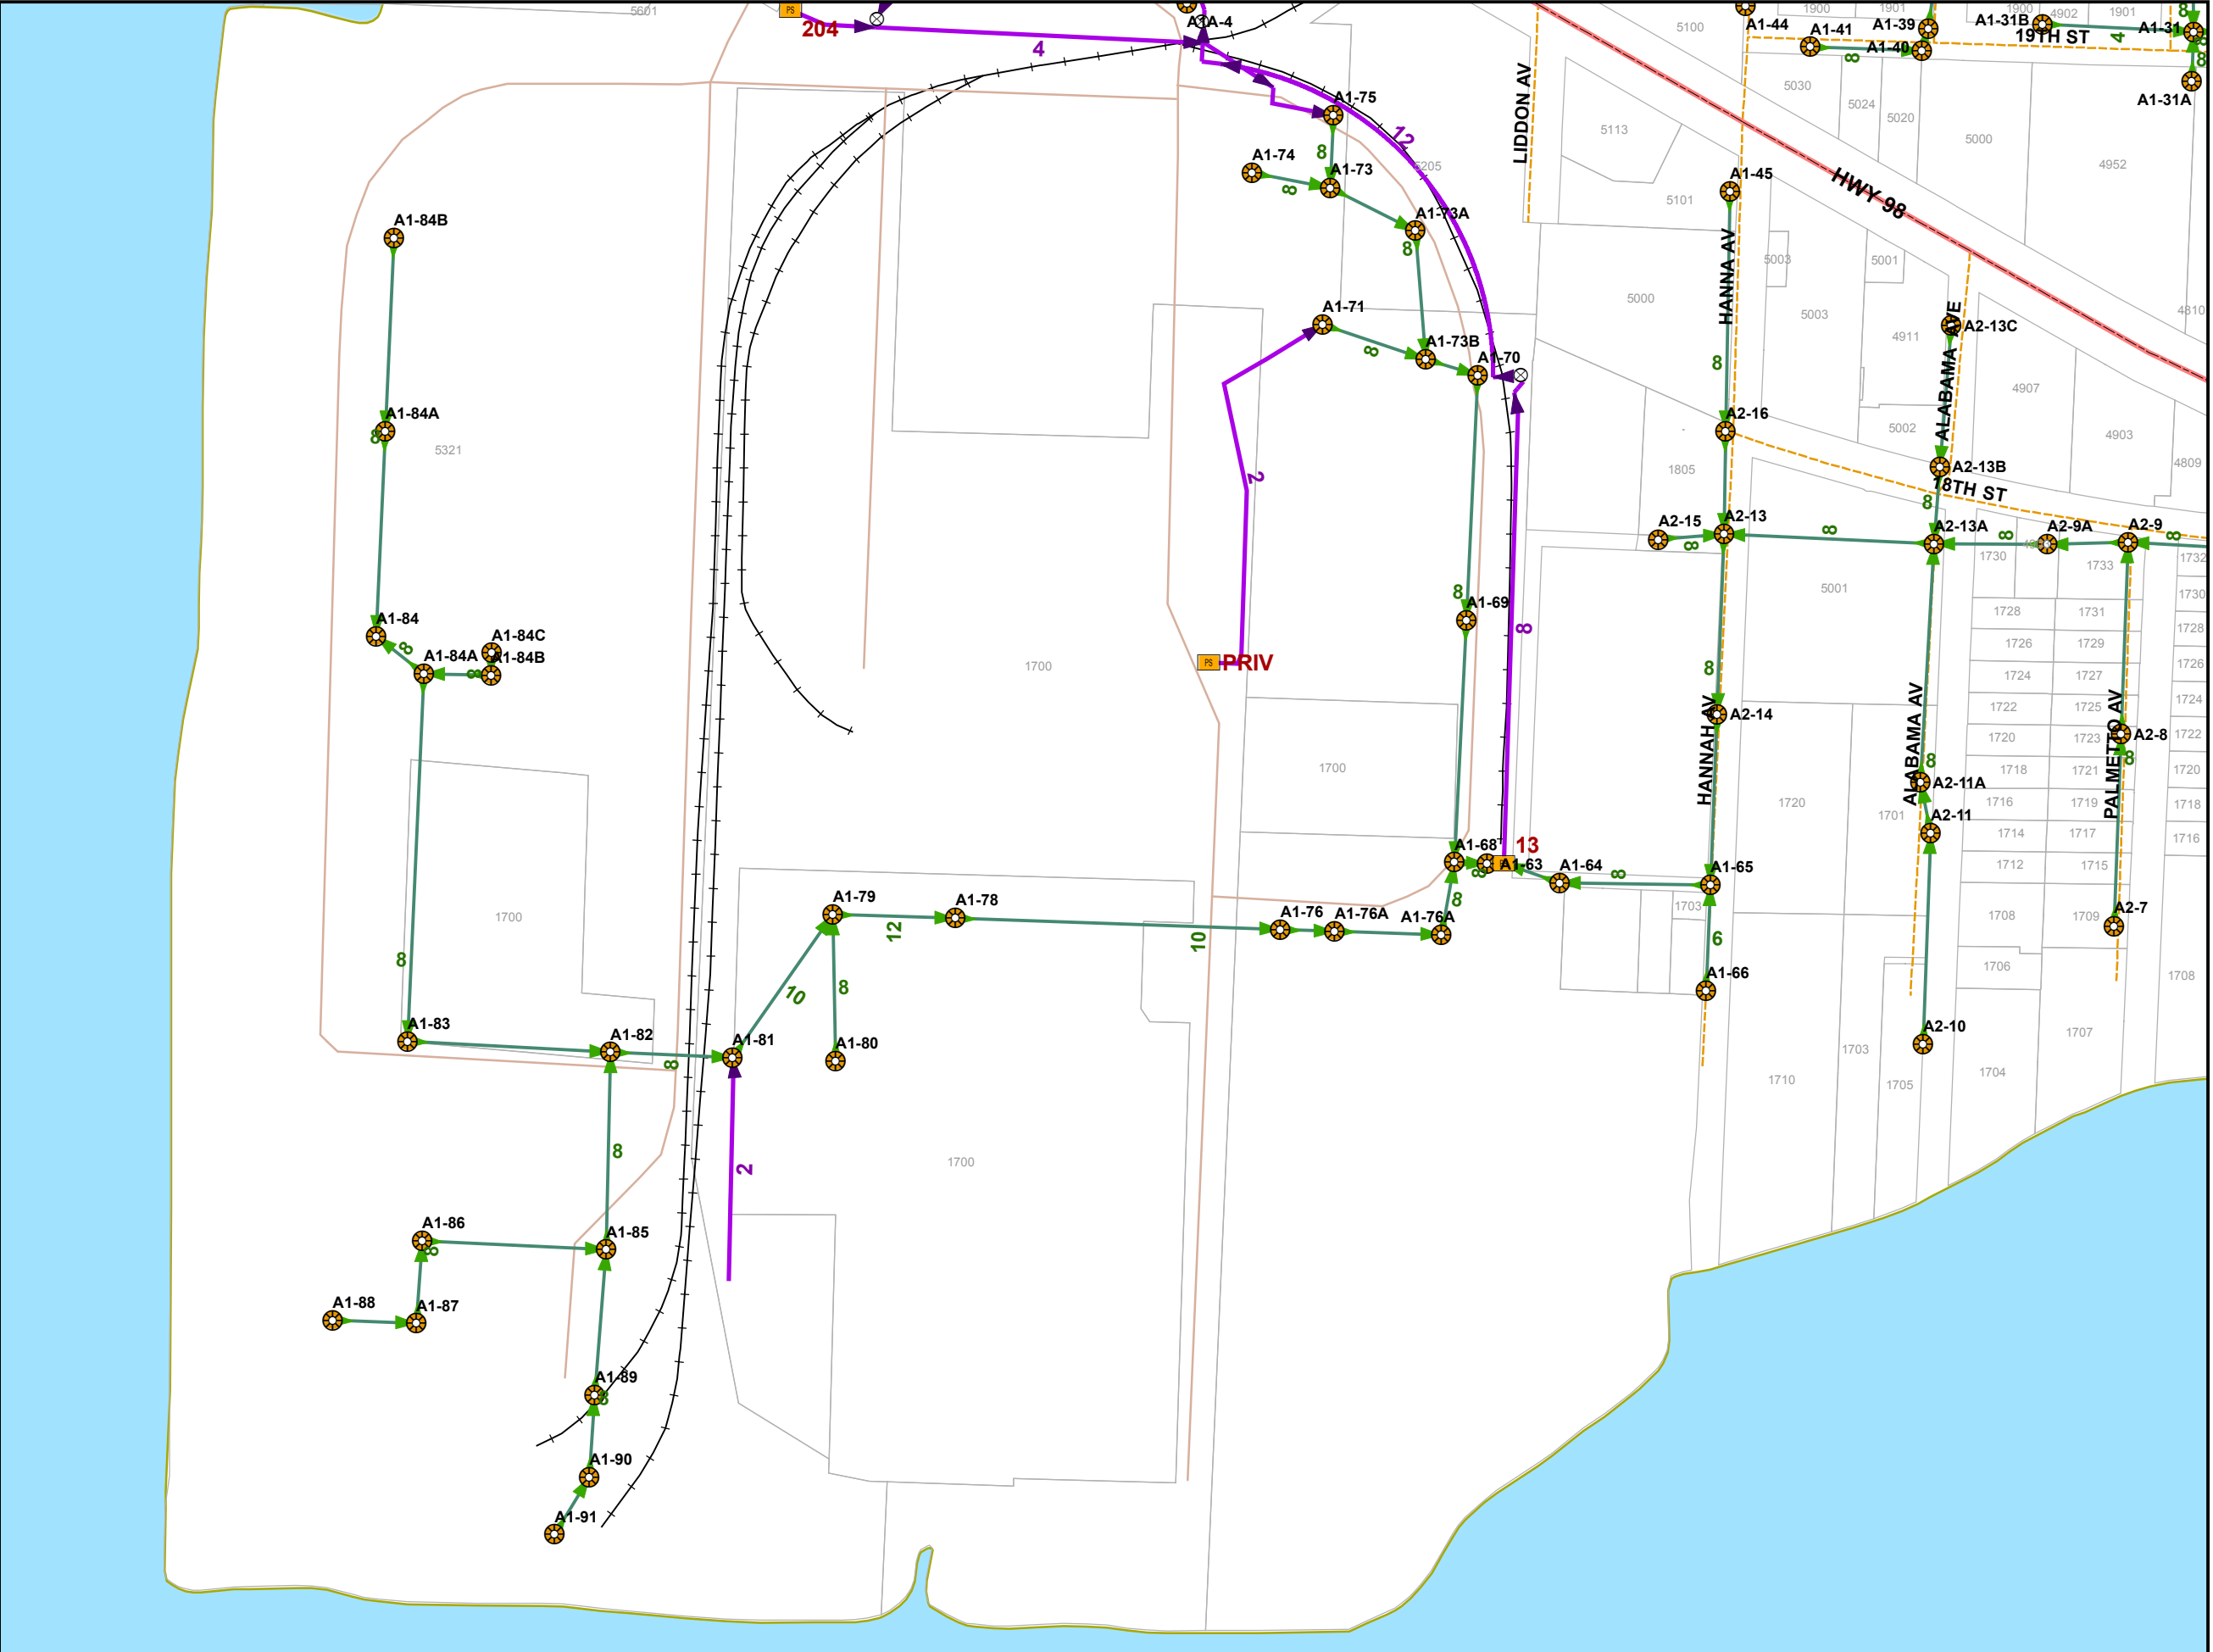


Sewer Distribution Features

  -  Lift Station
-  Sewer Valve
-  Manhole
-  Sewer Outfall
-  Gravity Main
-  Force Main
-  Major Road
-  Minor Road
-  Alley
-  PC/Private
-  Private
-  Trail
-  Railroad
-  Parcels
-  City of Panama City Limits
-  Outside City Limits

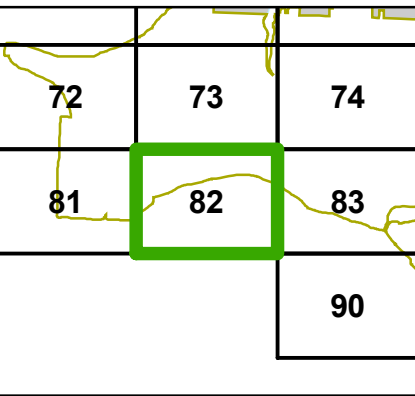


This information is provided with the understanding that the conclusions drawn from such information are solely the responsibility of the user. The GIS data is not a legal representation of the features depicted, and any assumption of the legal status of this data is hereby disclaimed. All Utilities should be verified in the field.

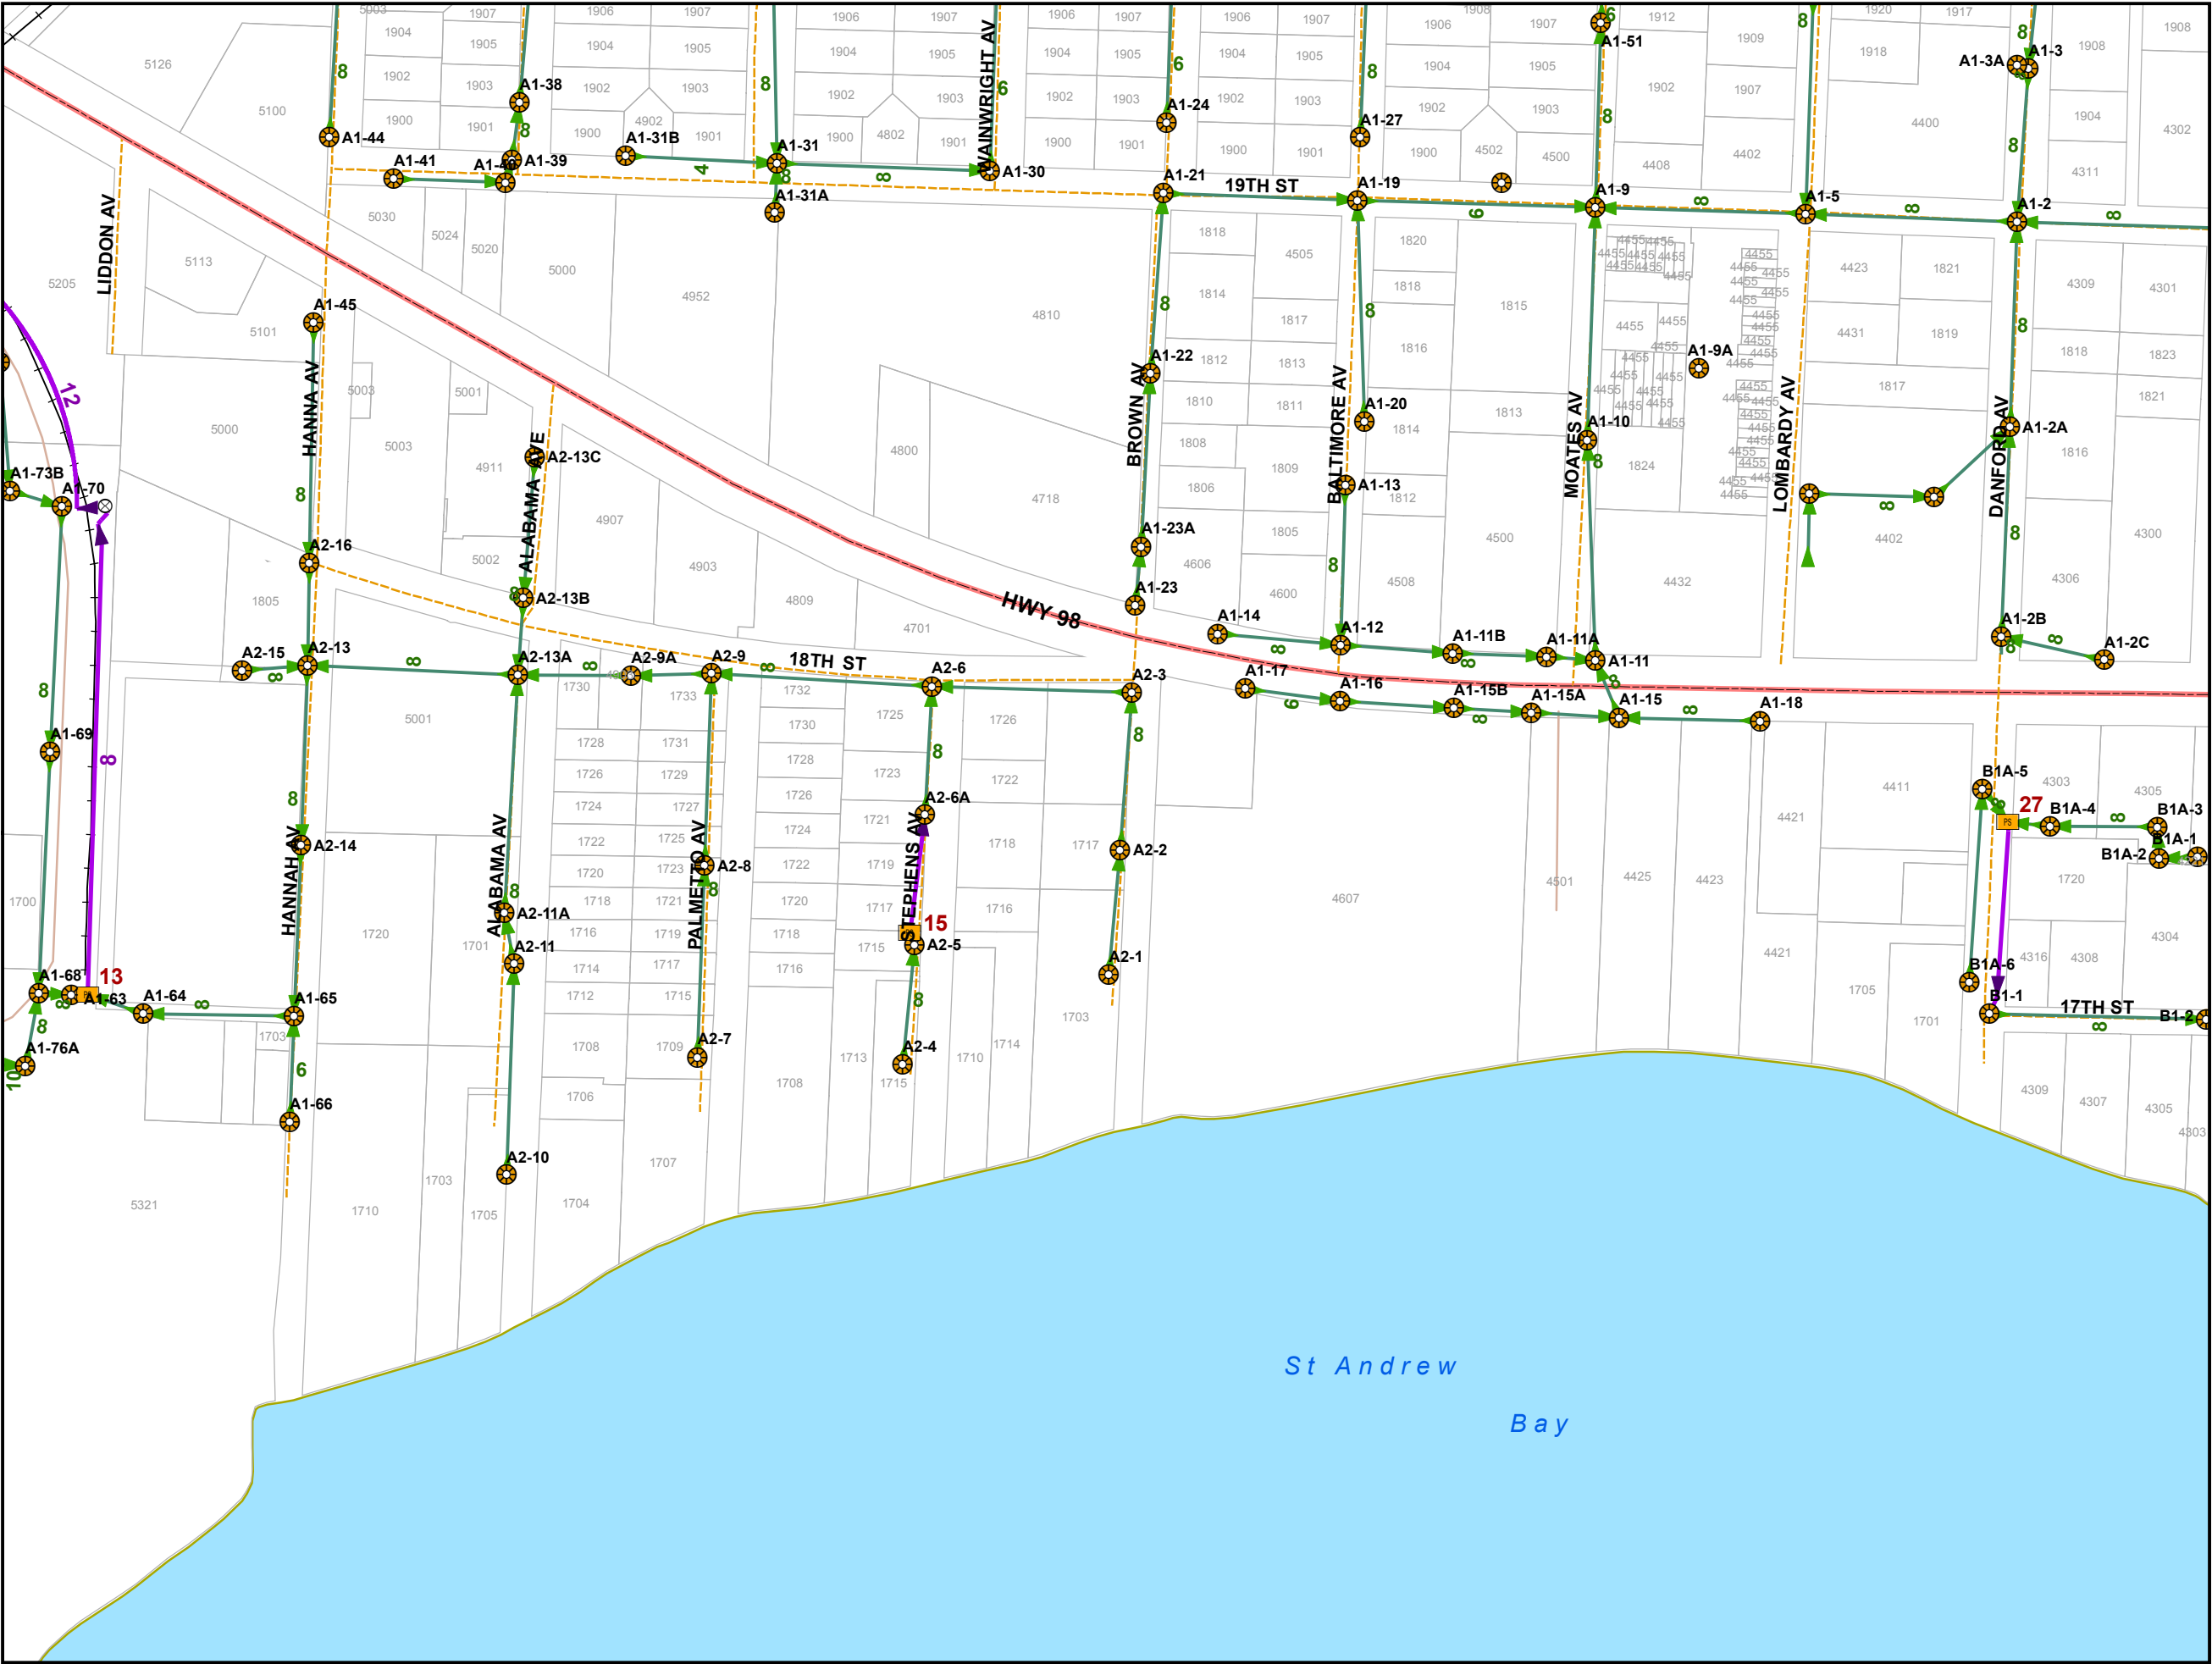

Sewer Distribution Features

- Lift Station
- Sewer Valve
- Manhole
- Sewer Outfall
- Gravity Main
- Force Main
- Major Road
- Minor Road
- Alley
- PC/Private
- Private
- Trail
- Railroad
- Parcels
- City of Panama City Limits
- Outside City Limits


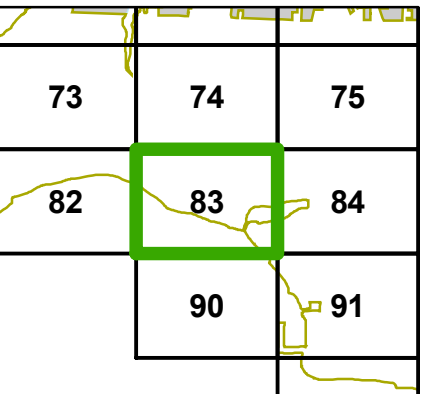


This information is provided with the understanding that the conclusions drawn from such information are solely the responsibility of the user. The GIS data is not a legal representation of the features depicted, and any assumption of the legal status of this data is hereby disclaimed. All Utilities should be verified in the field.




Sewer Distribution Features

-  Lift Station
-  Sewer Valve
-  Manhole
-  Sewer Outfall
-  Gravity Main
-  Force Main
-  Major Road
-  Minor Road
-  Alley
-  PC/Private
-  Private
-  Trail
-  Railroad
-  Parcels
-  City of Panama City Limits
-  Outside City Limits

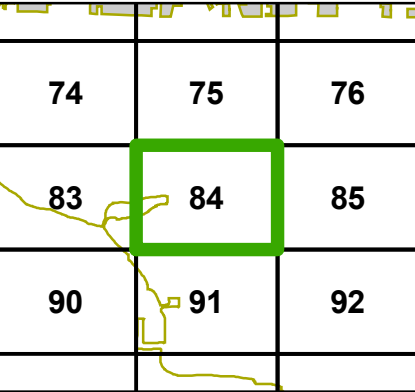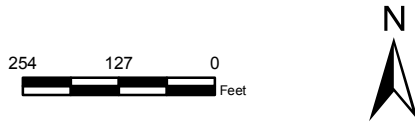


This information is provided with the understanding that the conclusions drawn from such information are solely the responsibility of the user. The GIS data is not a legal representation of the features depicted, and any assumption of the legal status of this data is hereby disclaimed. All Utilities should be verified in the field.

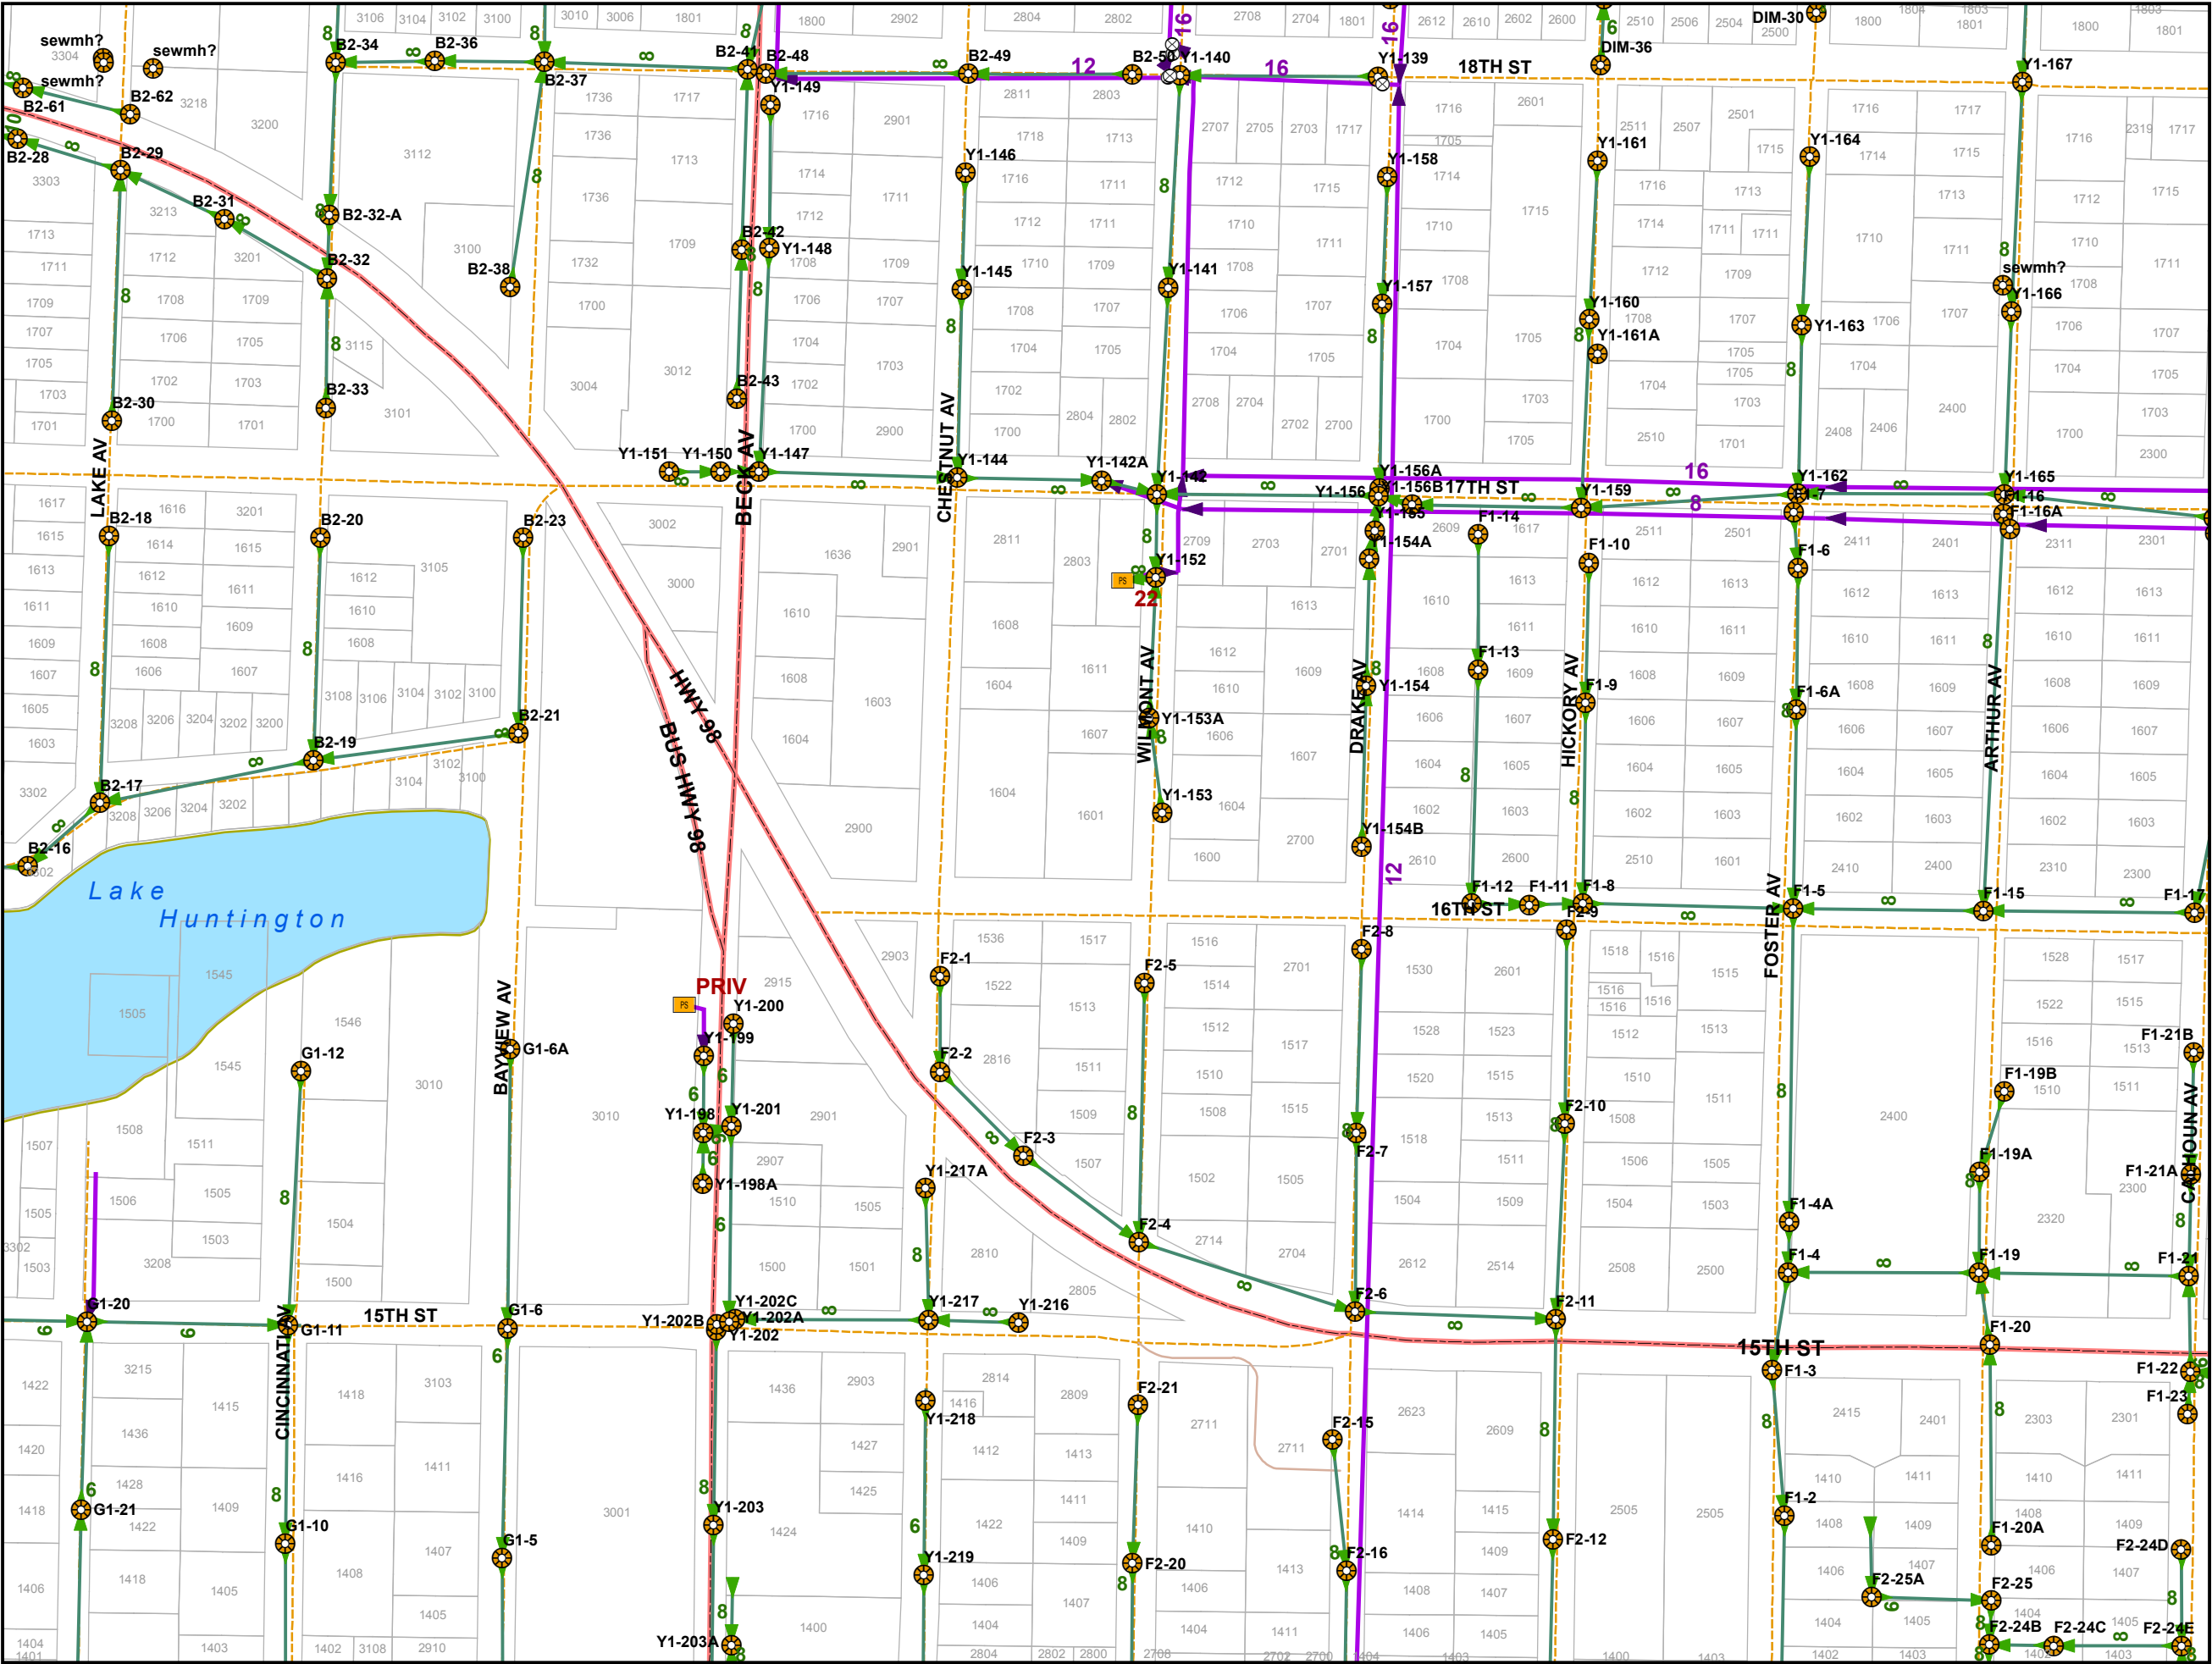

Sewer Distribution Features

- Lift Station
- Sewer Valve
- Manhole
- Sewer Outfall
- Gravity Main
- Force Main
- Major Road
- Minor Road
- Alley
- PC/Private
- Private
- Trail
- Railroad
- Parcels
- City of Panama City Limits
- Outside City Limits

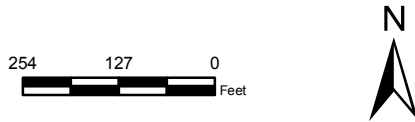

75	76	77
84	85	86
91	92	93

This information is provided with the understanding that the conclusions drawn from such information are solely the responsibility of the user. The GIS data is not a legal representation of the features depicted, and any assumption of the legal status of this data is hereby disclaimed. All Utilities should be verified in the field.




Sewer Distribution Features

-  Lift Station
-  Sewer Valve
-  Manhole
-  Sewer Outfall
-  Gravity Main
-  Force Main
-  Major Road
-  Minor Road
-  Alley
-  PC/Private
-  Private
-  Trail
-  Railroad
-  Parcels
-  City of Panama City Limits
-  Outside City Limits






76	77	78
85	86	87
92	93	94

This information is provided with the understanding that the conclusions drawn from such information are solely the responsibility of the user. The GIS data is not a legal representation of the features depicted, and any assumption of the legal status of this data is hereby disclaimed. All Utilities should be verified in the field.

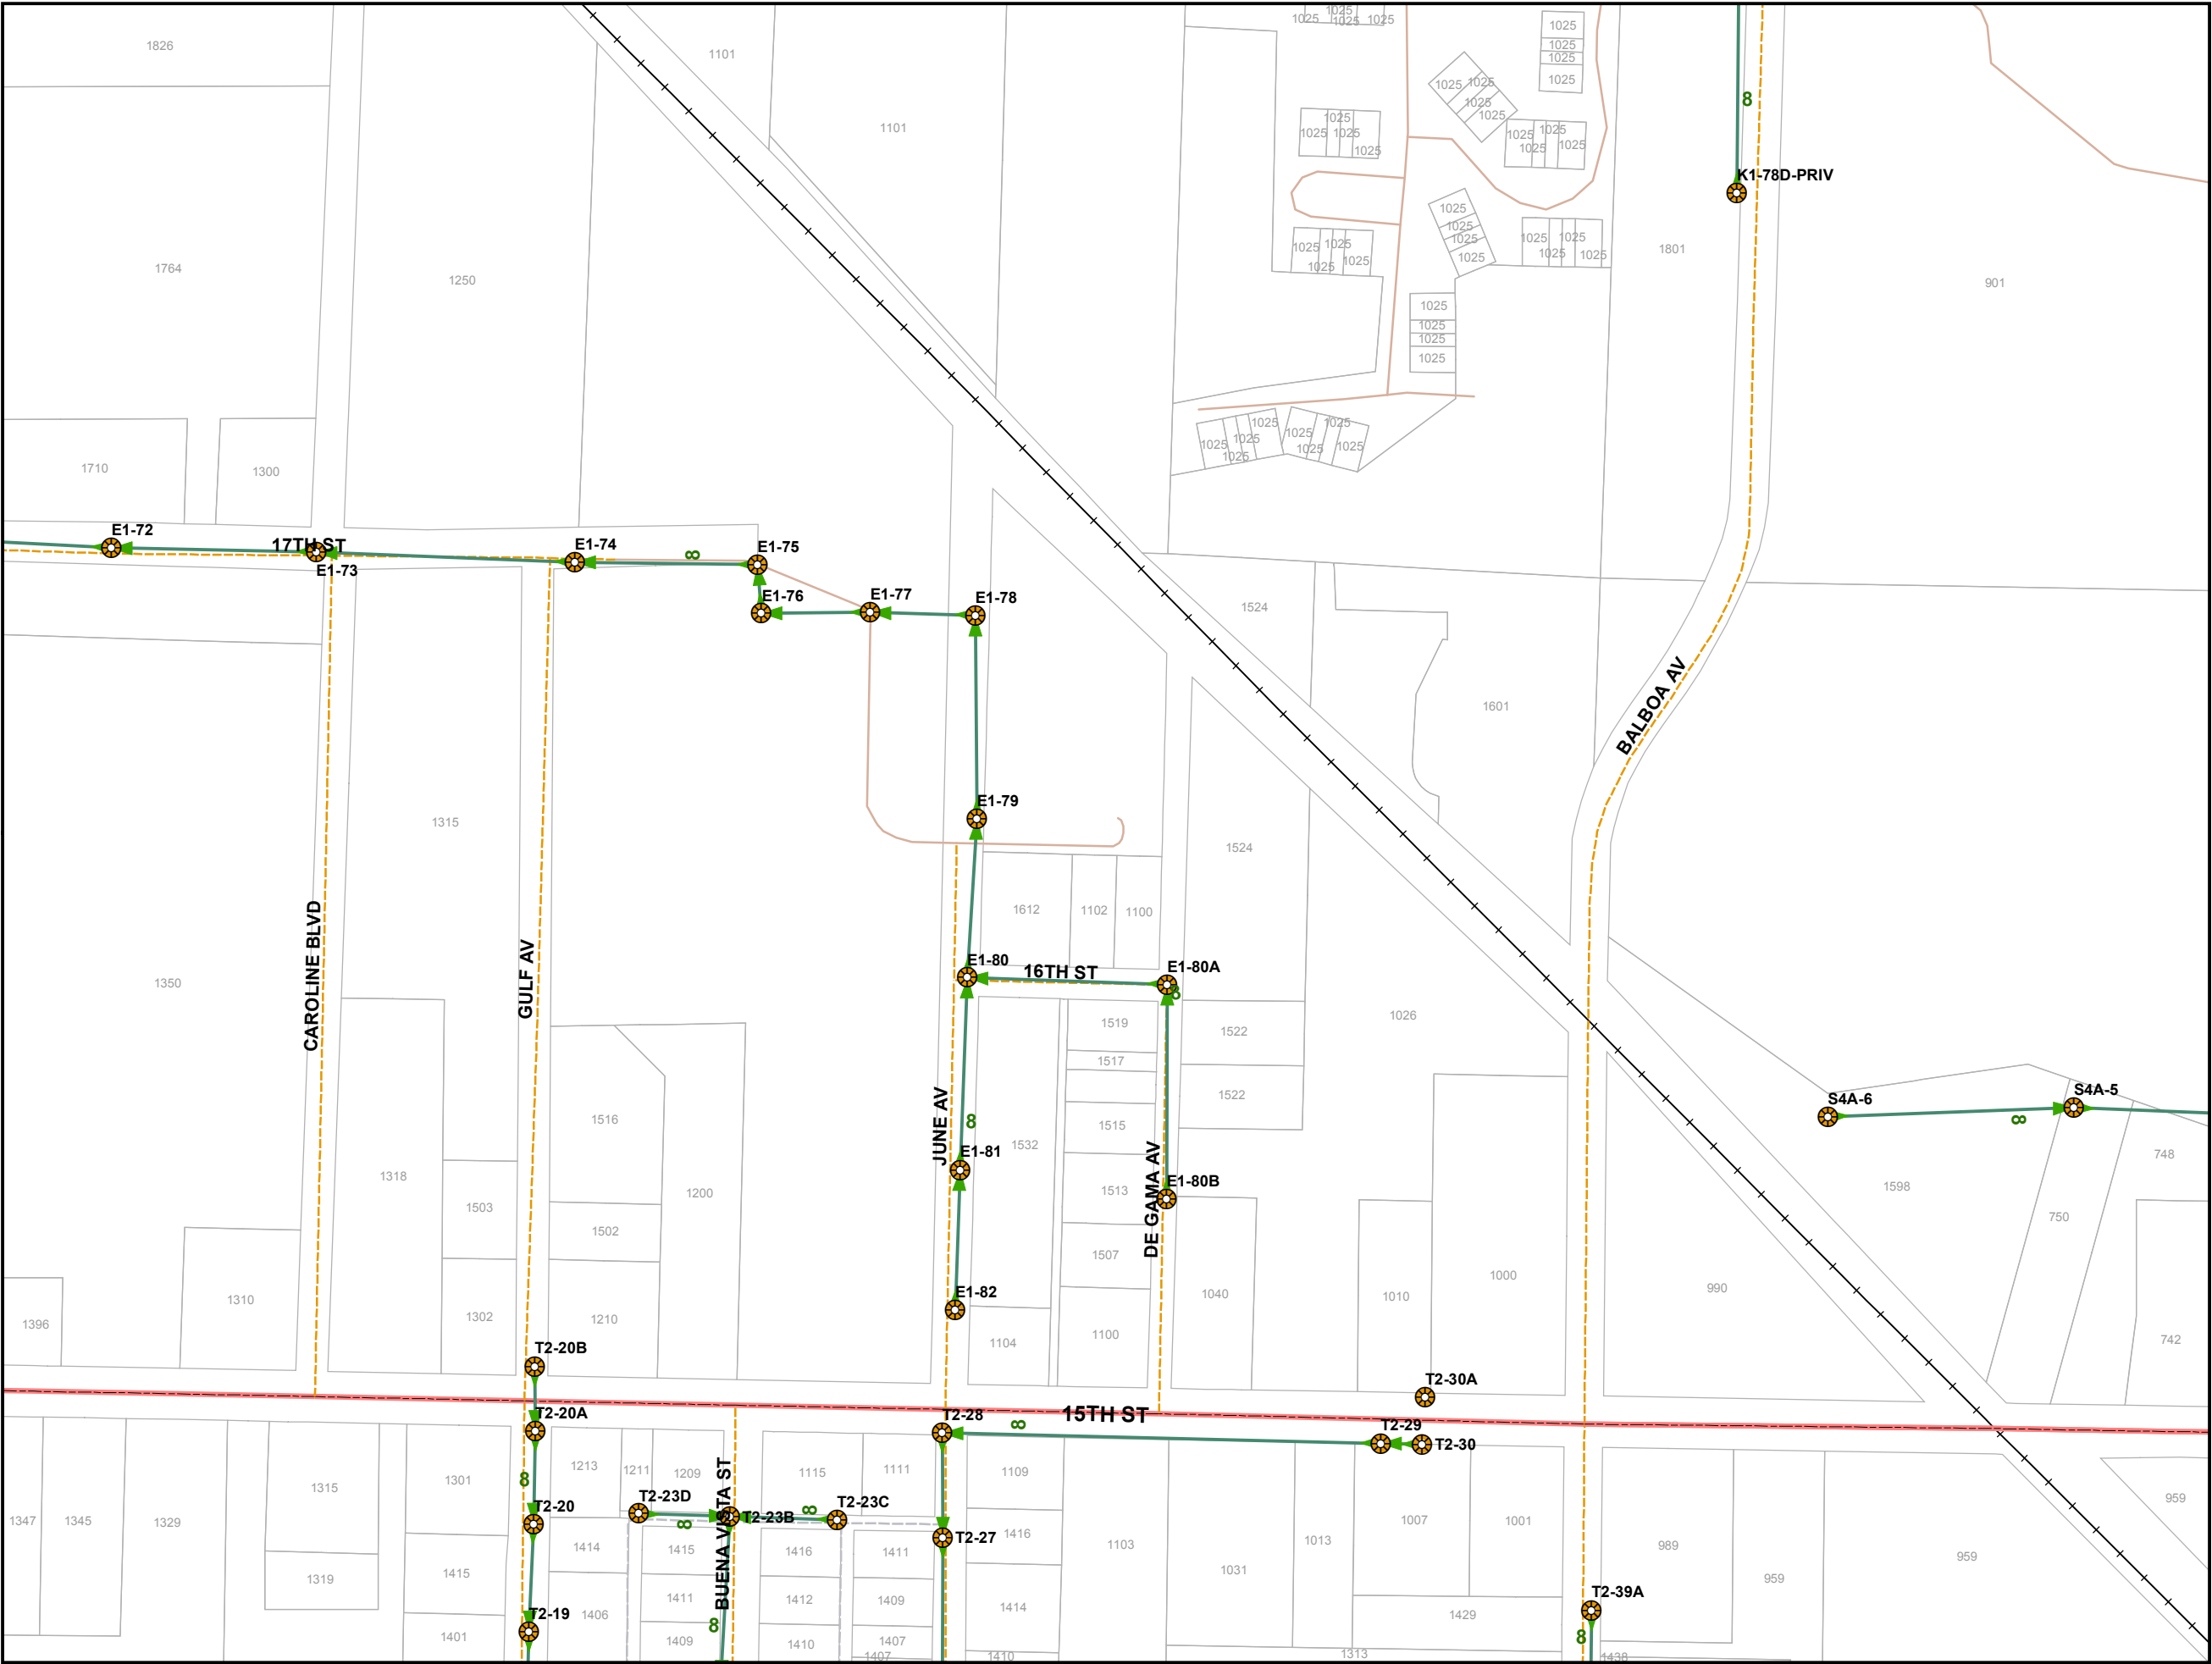


Sewer Distribution Features

  -  Lift Station
-  Sewer Valve
-  Manhole
-  Sewer Outfall
-  Gravity Main
-  Force Main
-  Major Road
-  Minor Road
-  Alley
-  PC/Private
-  Private
-  Trail
-  Railroad
-  Parcels
-  City of Panama City Limits
-  Outside City Limits

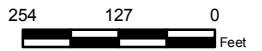



77	78	79
86	87	88
93	94	95

This information is provided with the understanding that the conclusions drawn from such information are solely the responsibility of the user. The GIS data is not a legal representation of the features depicted, and any assumption of the legal status of this data is hereby disclaimed. All Utilities should be verified in the field.

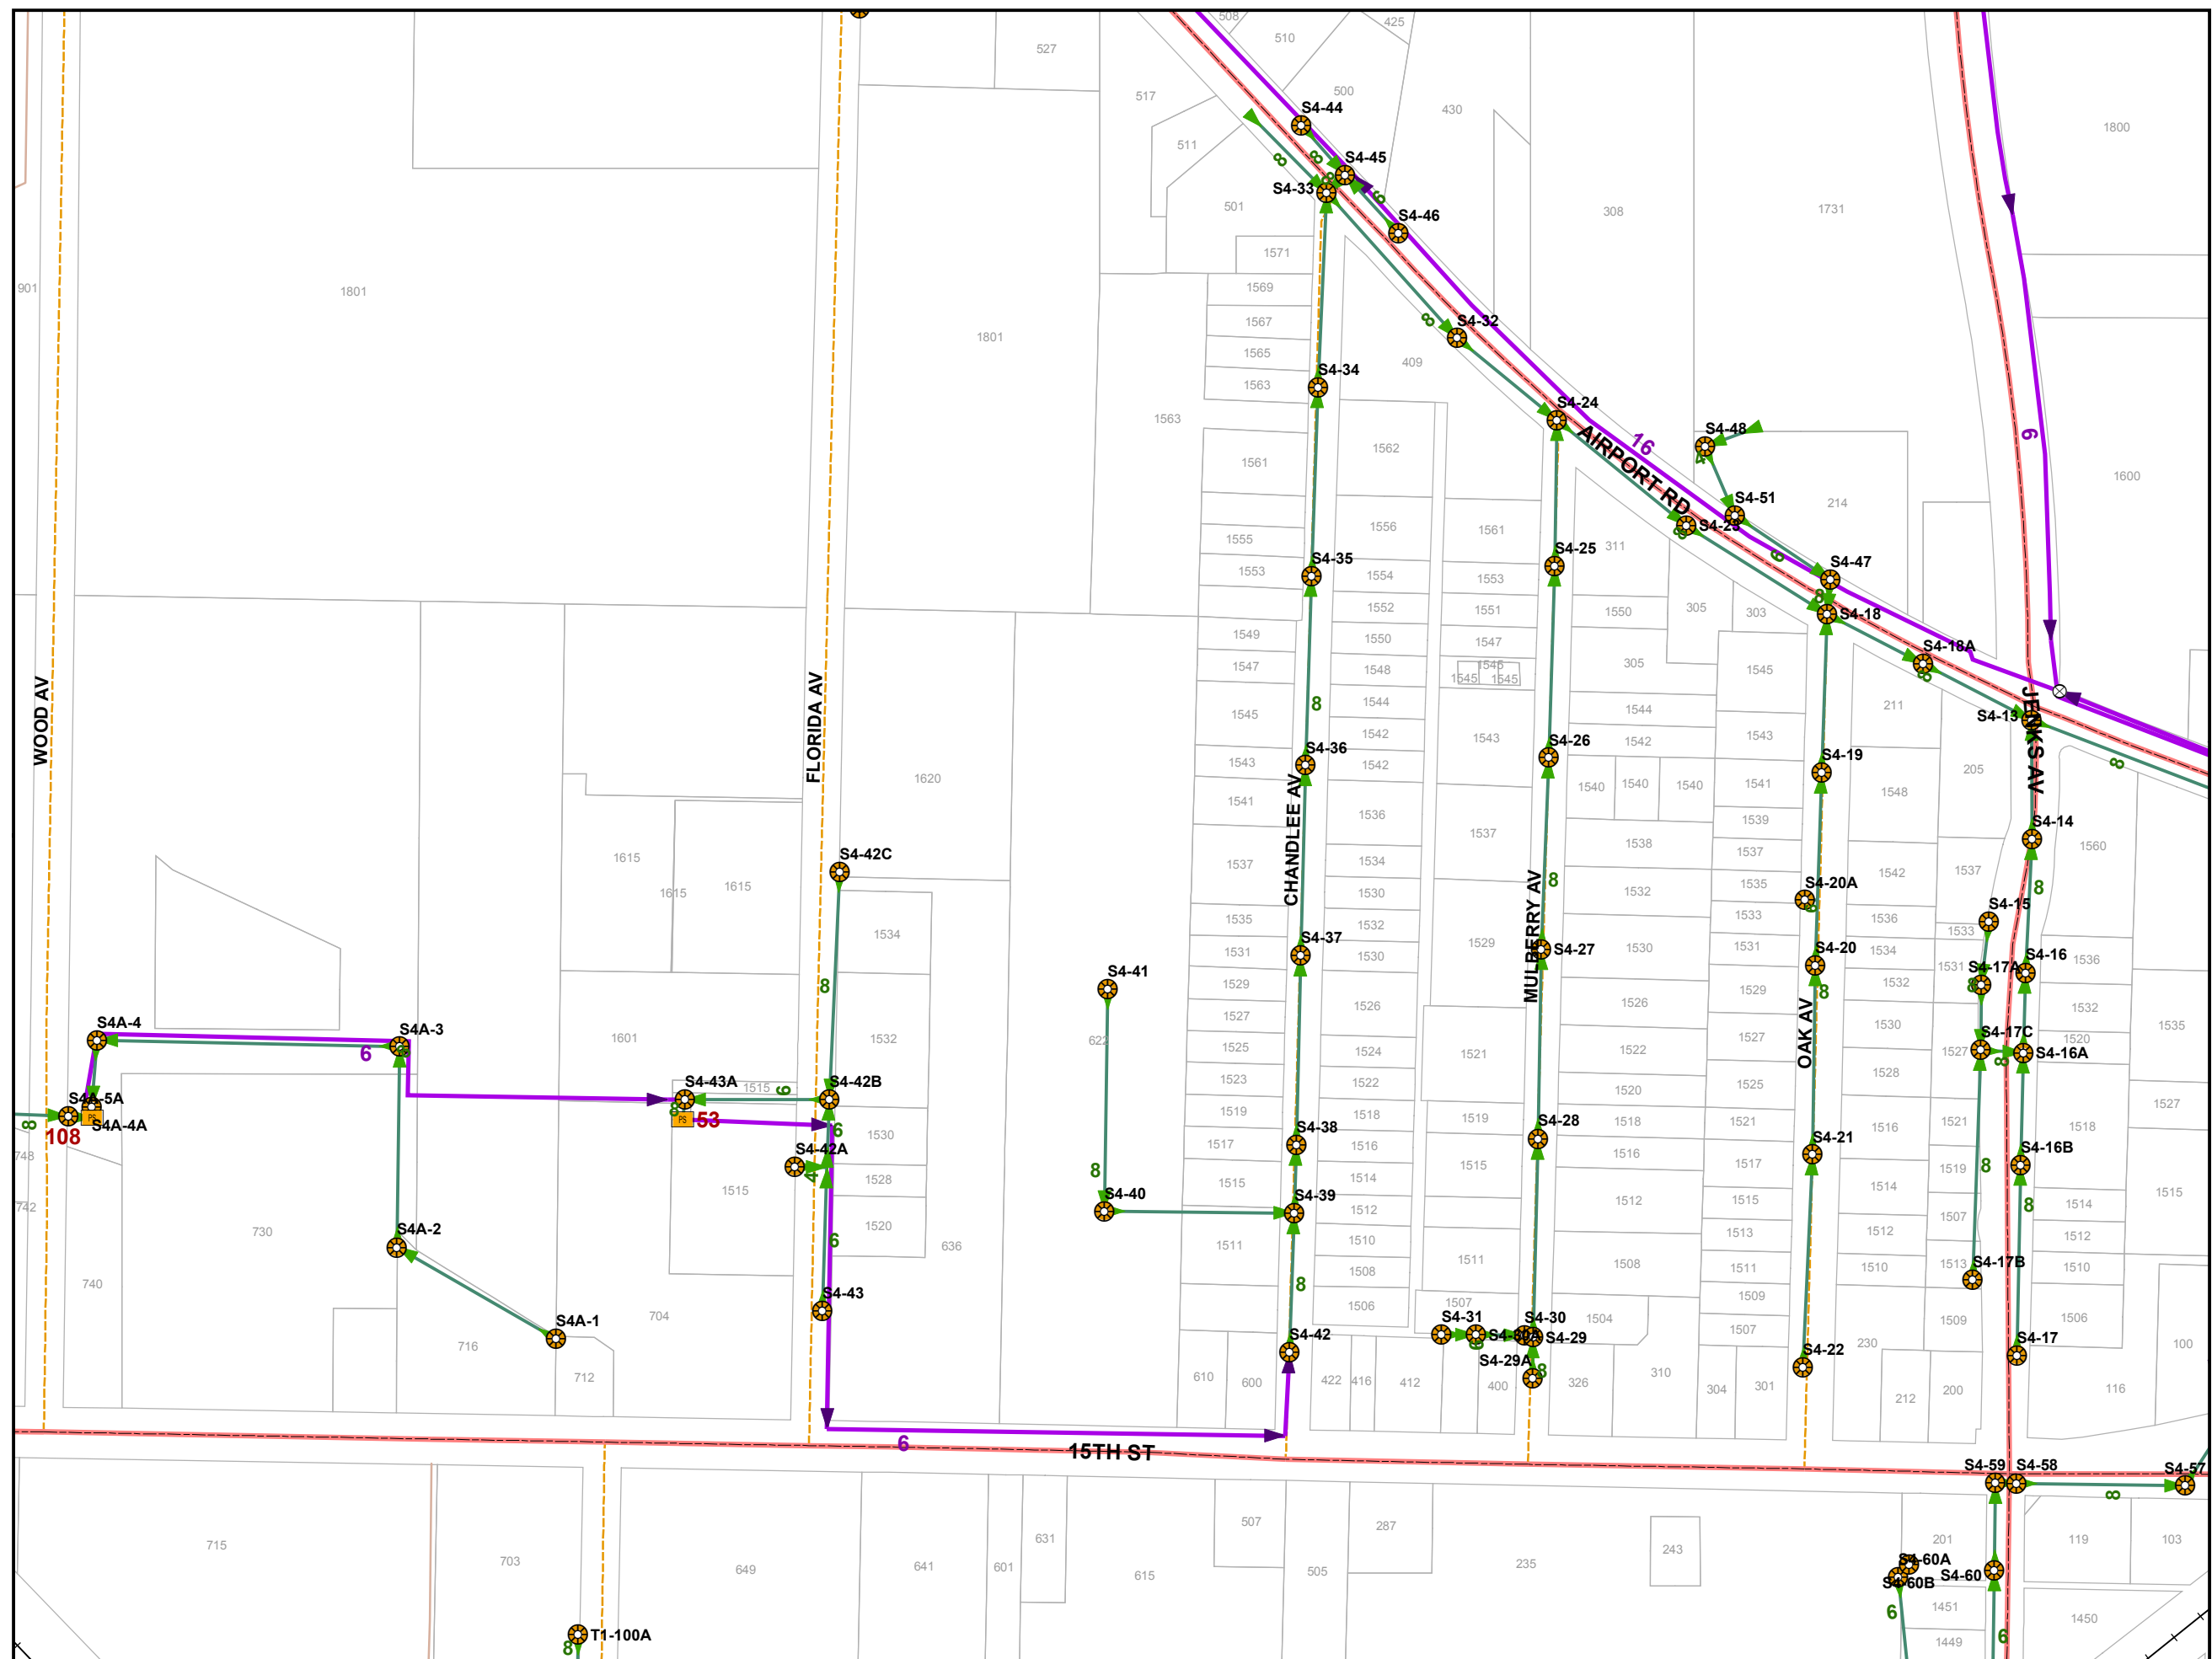


Sewer Distribution Features

 -  Lift Station
-  Sewer Valve
-  Manhole
-  Sewer Outfall
-  Gravity Main
-  Force Main
-  Major Road
-  Minor Road
-  Alley
-  PC/Private
-  Private
-  Trail
-  Railroad
-  Parcels
-  City of Panama City Limits
-  Outside City Limits

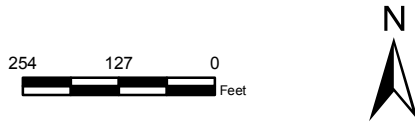



78	79	80
87	88	89
94	95	96

This information is provided with the understanding that the conclusions drawn from such information are solely the responsibility of the user. The GIS data is not a legal representation of the features depicted, and any assumption of the legal status of this data is hereby disclaimed. All Utilities should be verified in the field.

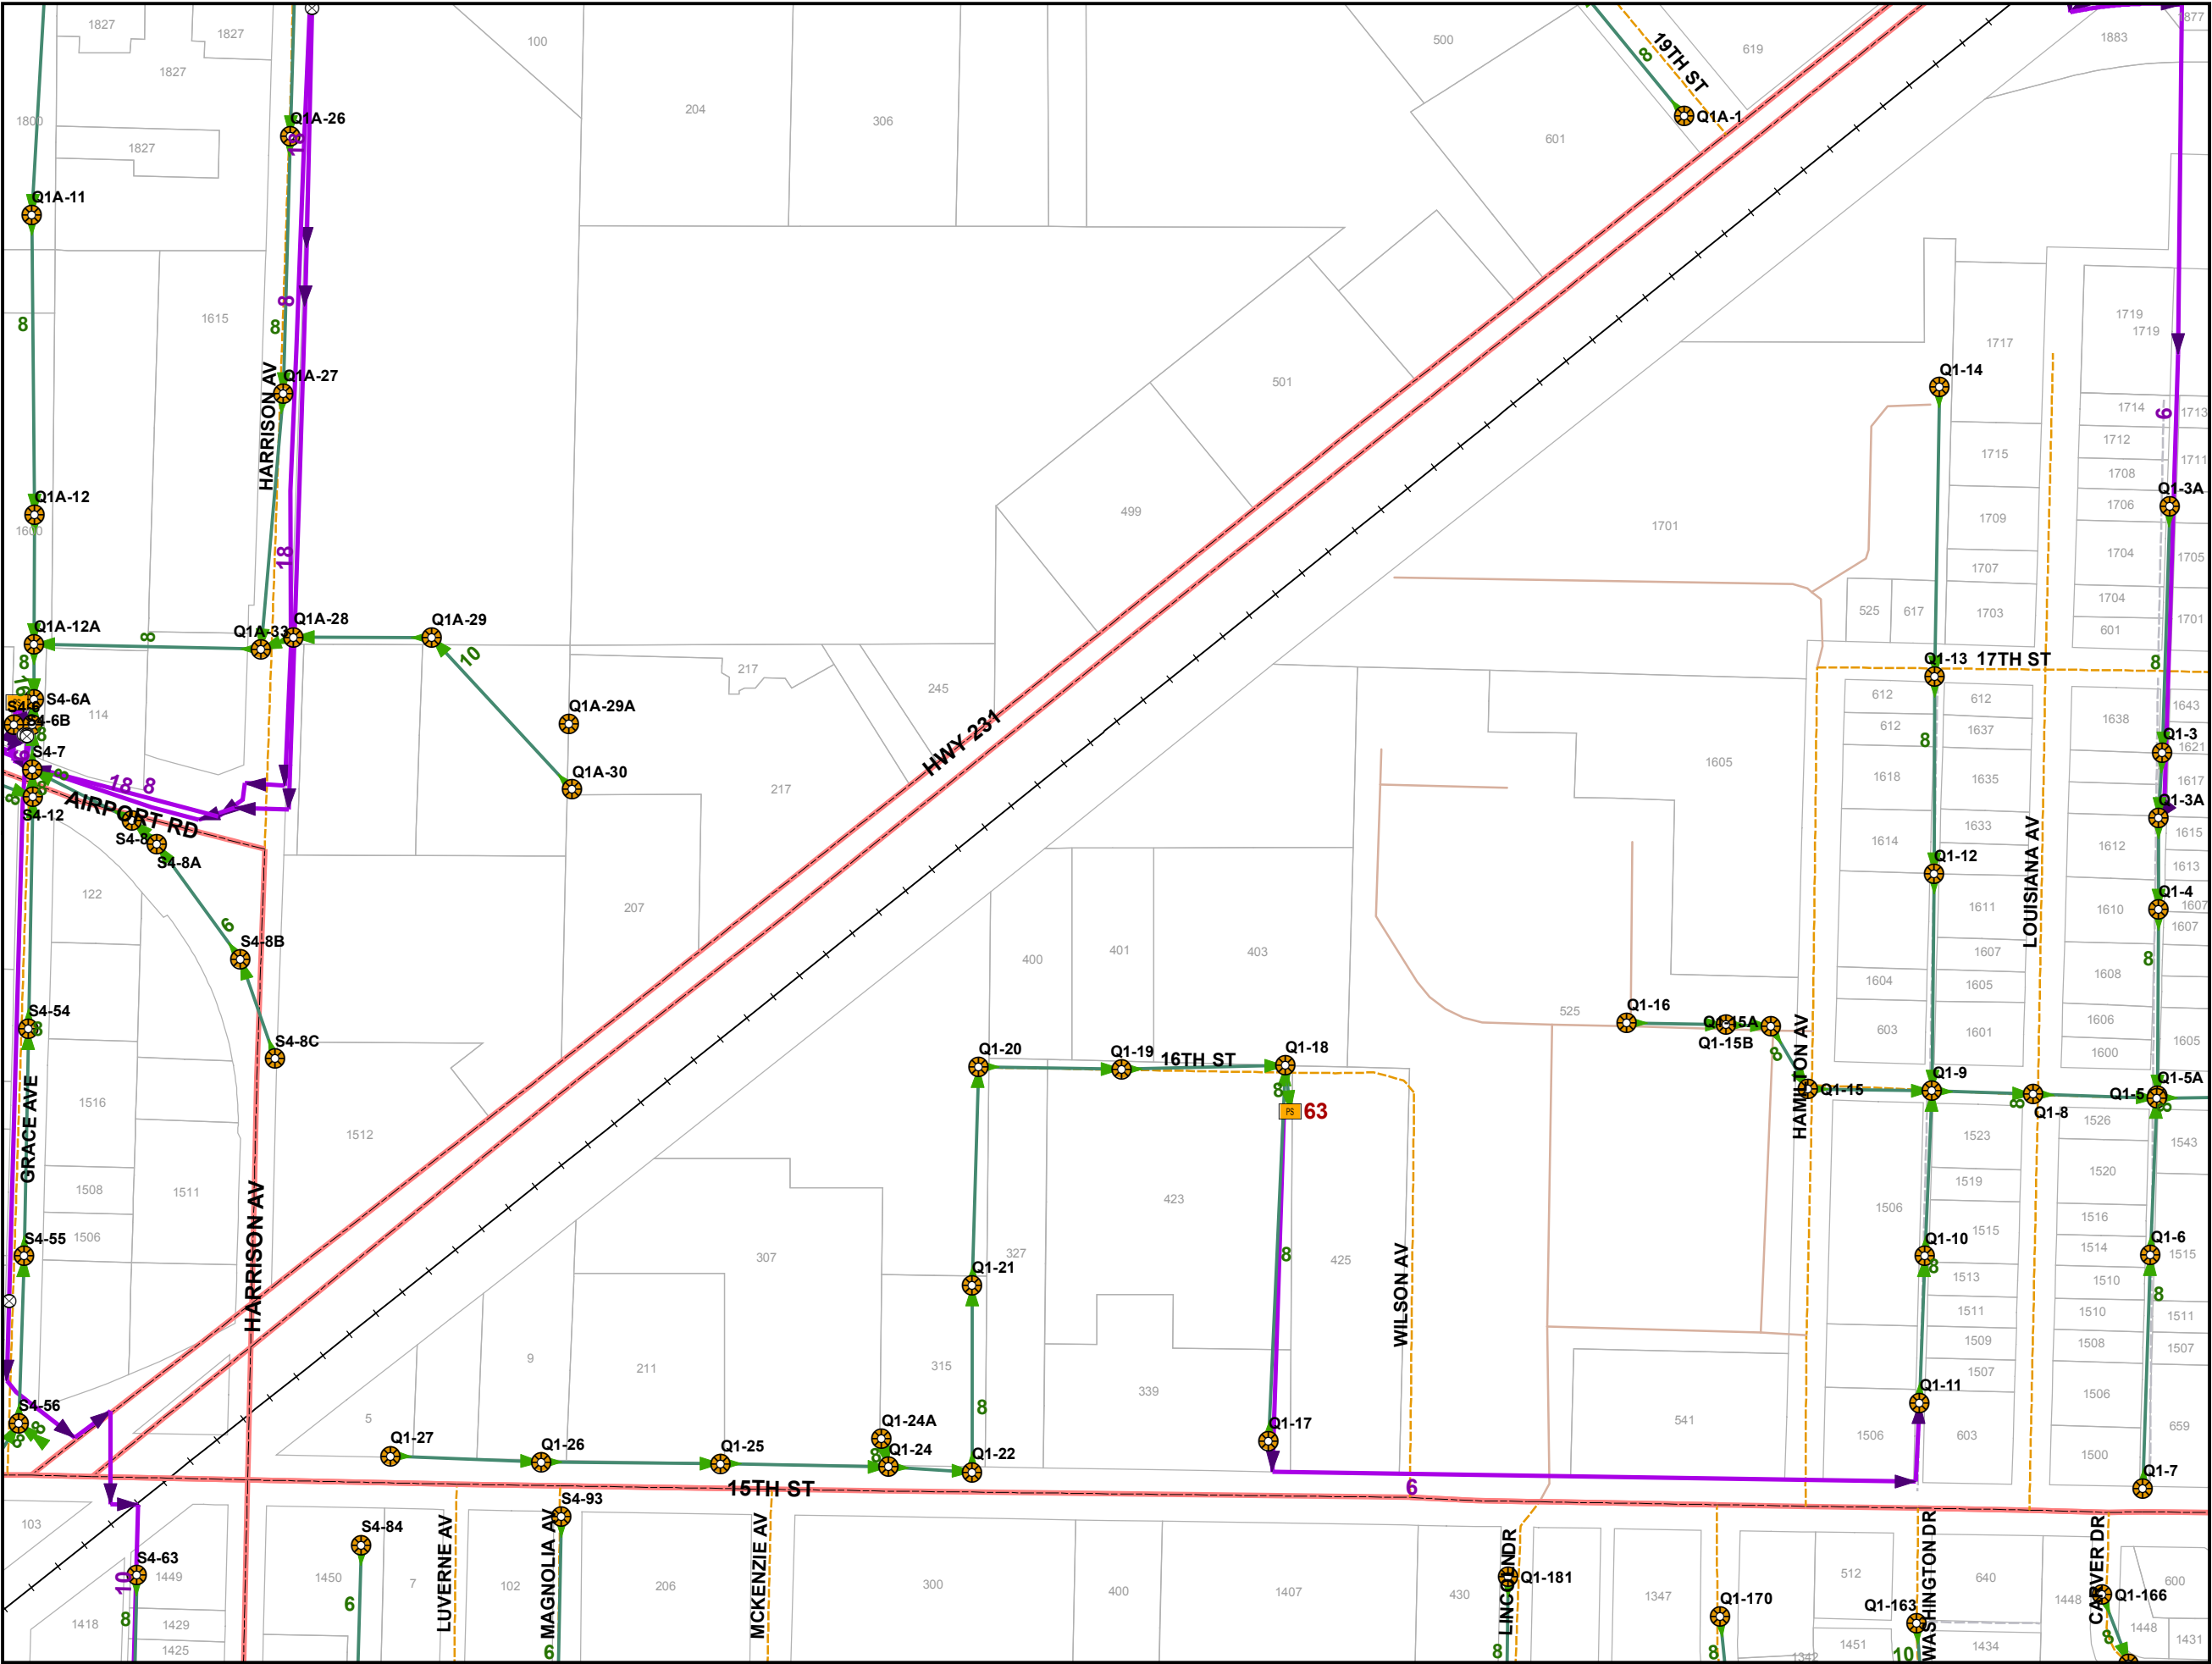


Sewer Distribution Features


-  Lift Station
-  Sewer Valve
-  Manhole
-  Sewer Outfall
-  Gravity Main
-  Force Main
-  Major Road
-  Minor Road
-  Alley
-  PC/Private
-  Private
-  Trail
-  Railroad
-  Parcels
-  City of Panama City Limits
-  Outside City Limits

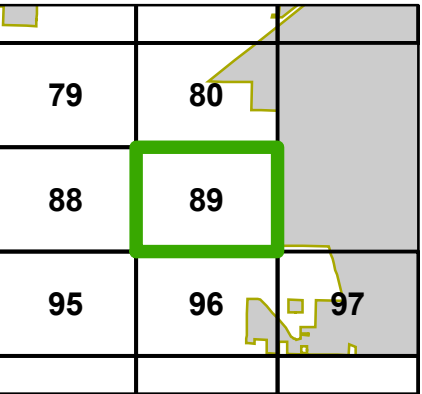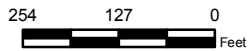

This information is provided with the understanding that the conclusions drawn from such information are solely the responsibility of the user. The GIS data is not a legal representation of the features depicted, and any assumption of the legal status of this data is hereby disclaimed. All Utilities should be verified in the field.


Dec 20, 2011

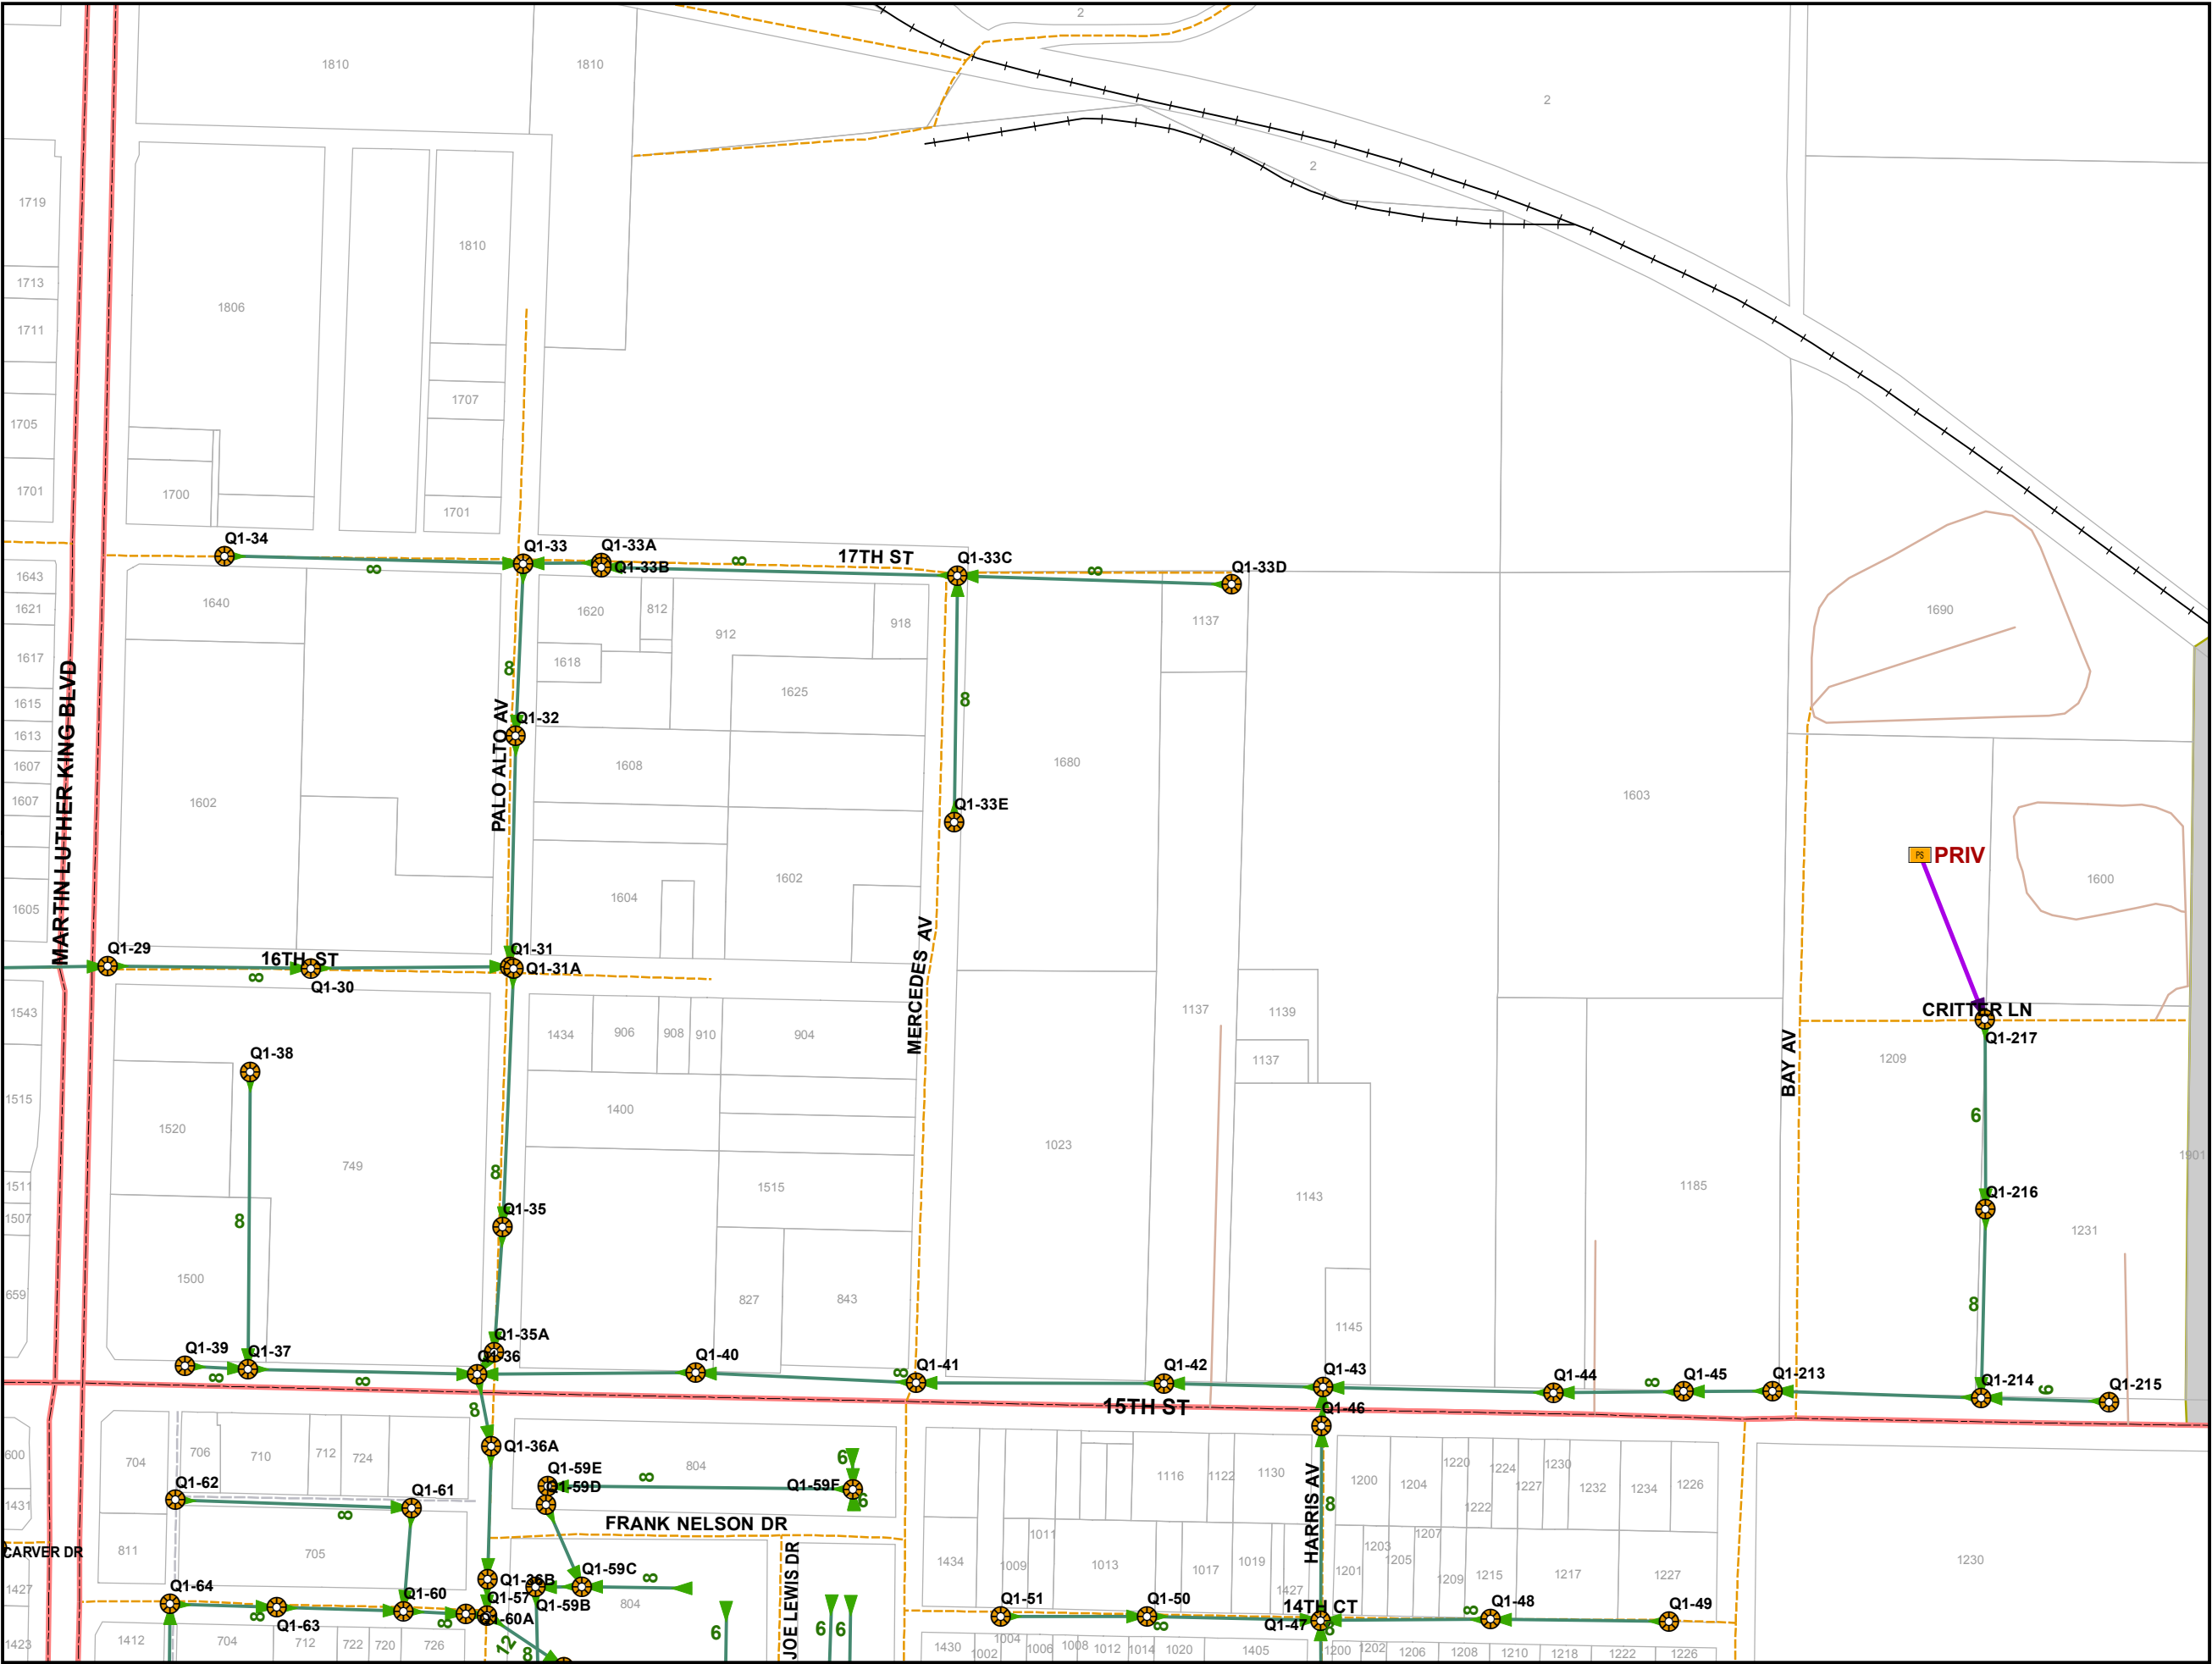

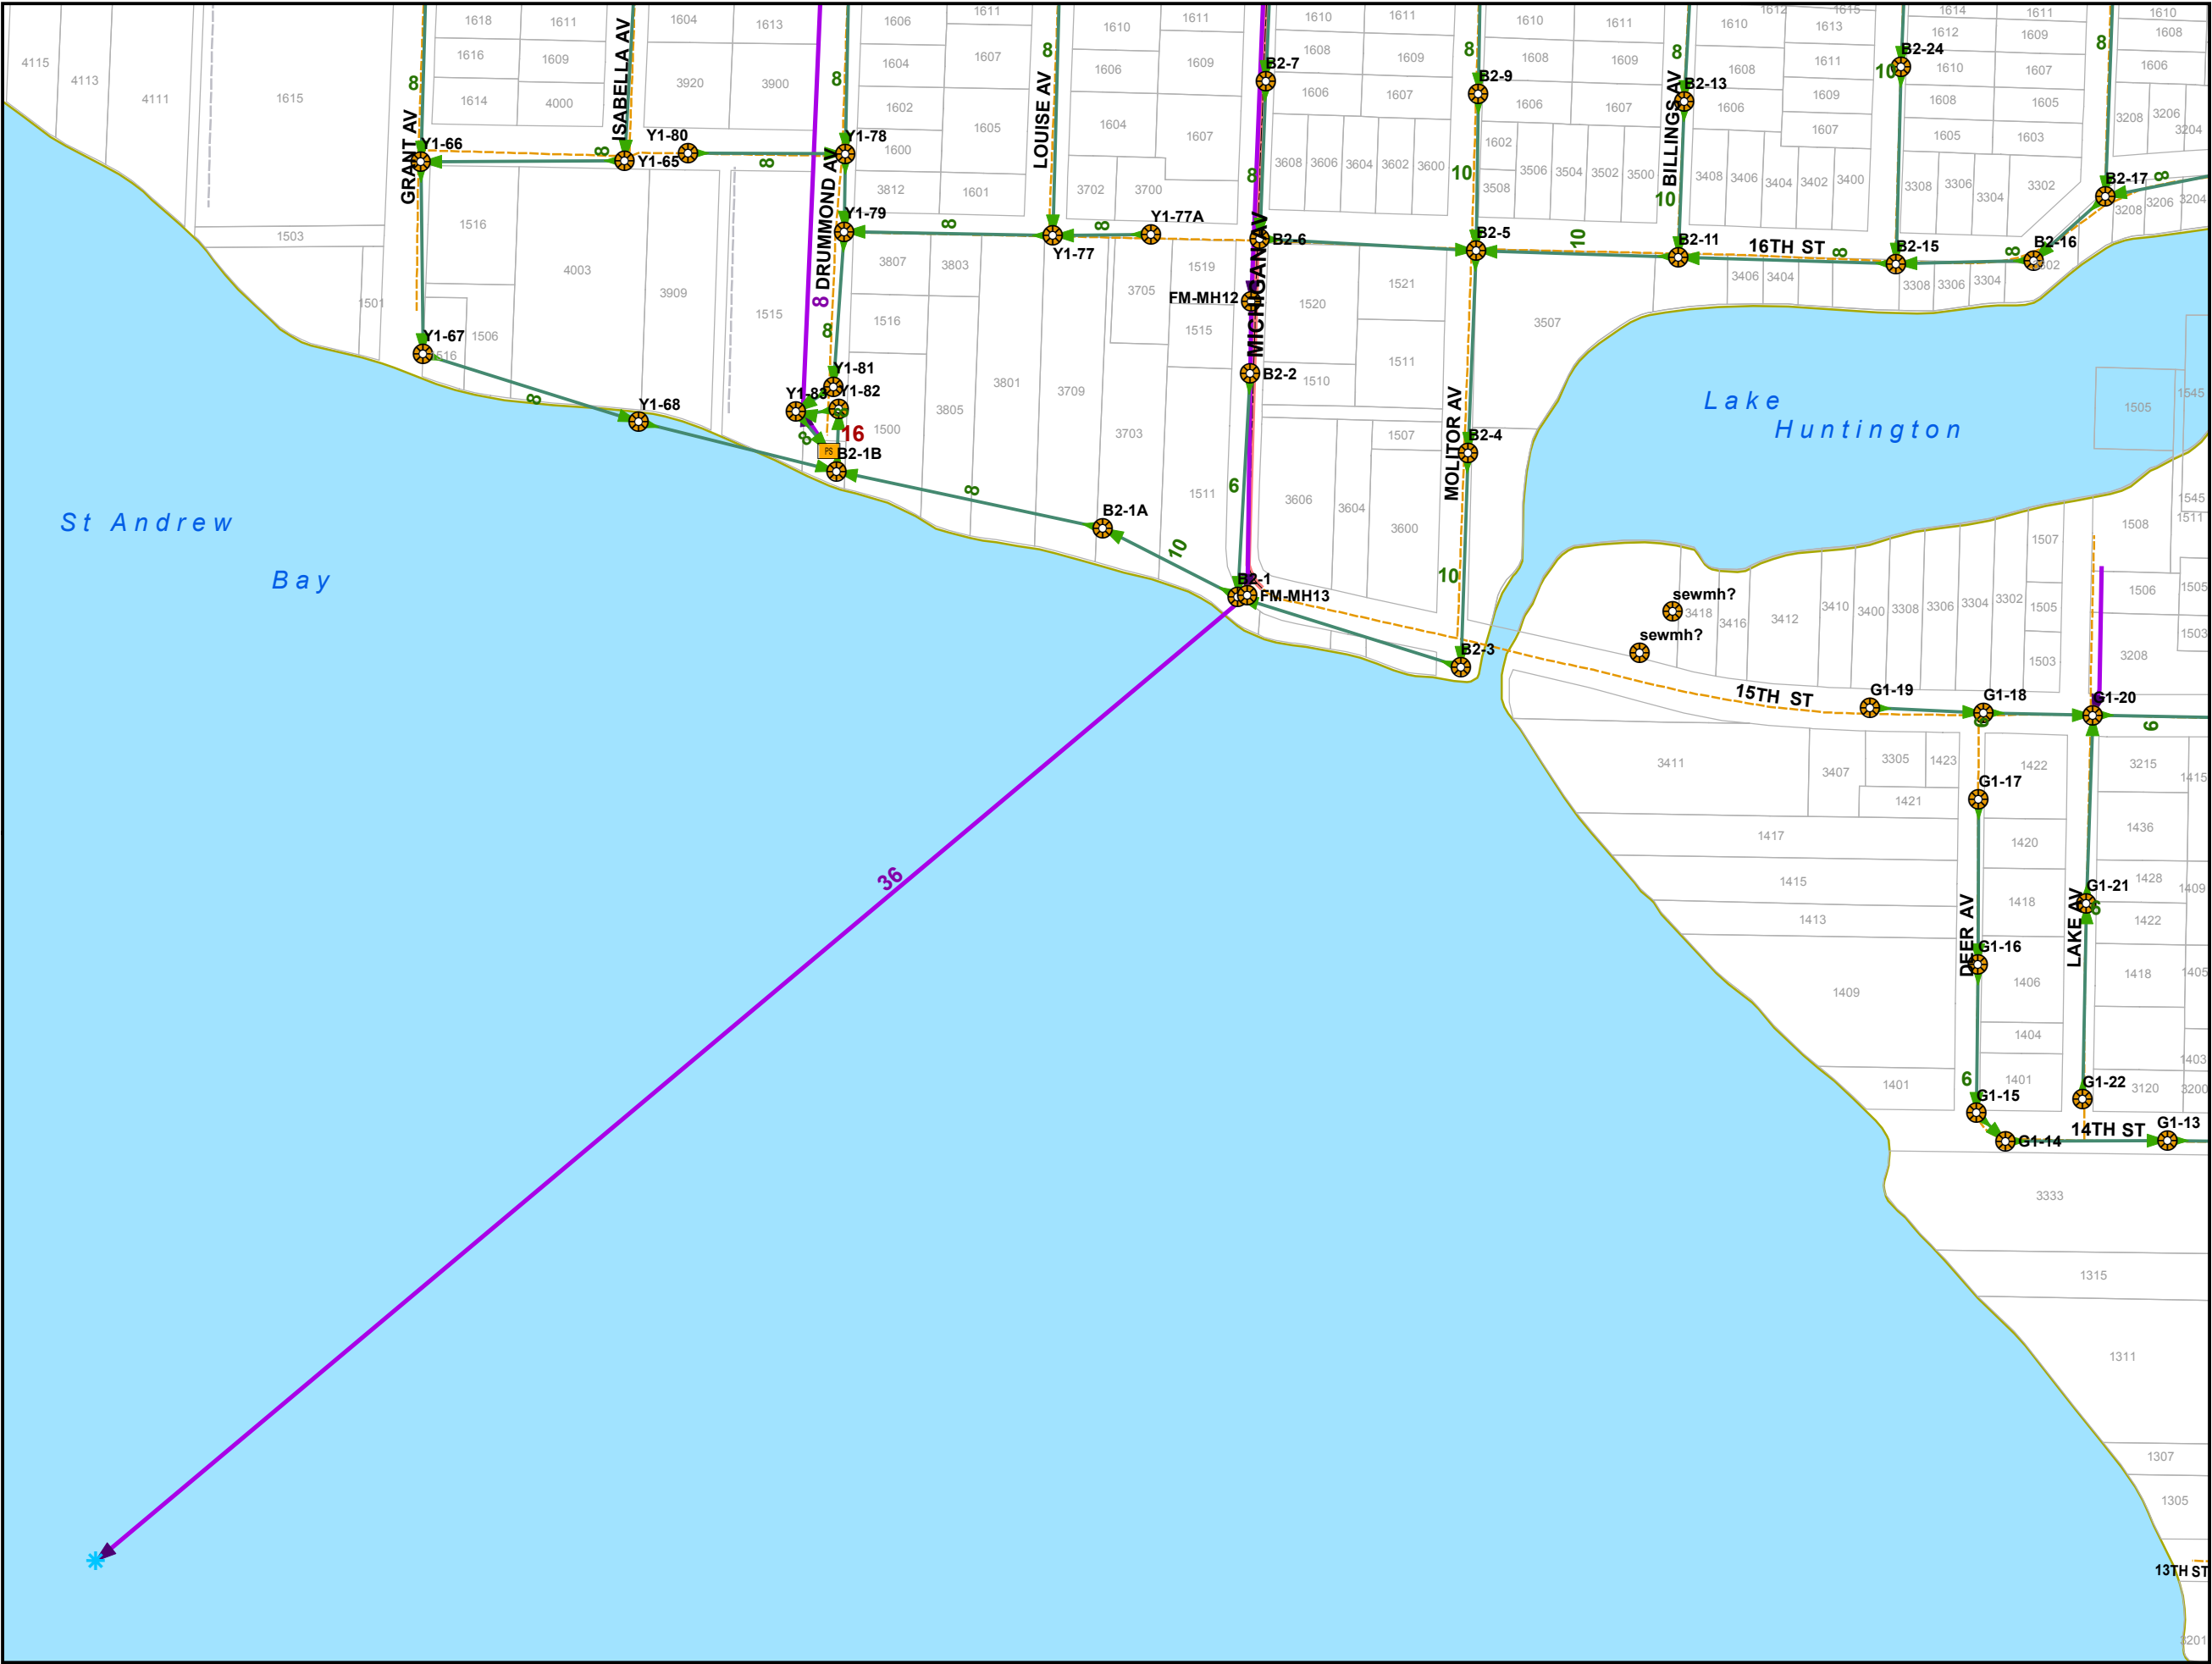


Sewer Distribution Features

- Lift Station
- Sewer Valve
- Manhole
- Sewer Outfall
- Gravity Main
- Force Main
- Major Road
- Minor Road
- Alley
- PC/Private
- Private
- Trail
- Railroad
- Parcels
- City of Panama City Limits
- Outside City Limits

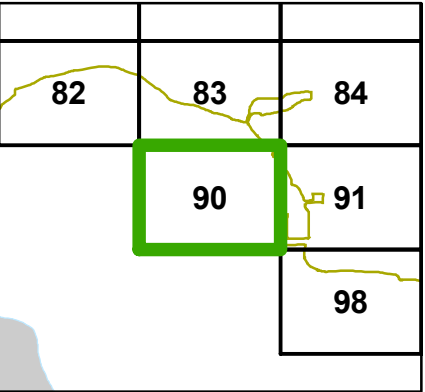


This information is provided with the understanding that the conclusions drawn from such information are solely the responsibility of the user. The GIS data is not a legal representation of the features depicted, and any assumption of the legal status of this data is hereby disclaimed. All Utilities should be verified in the field.

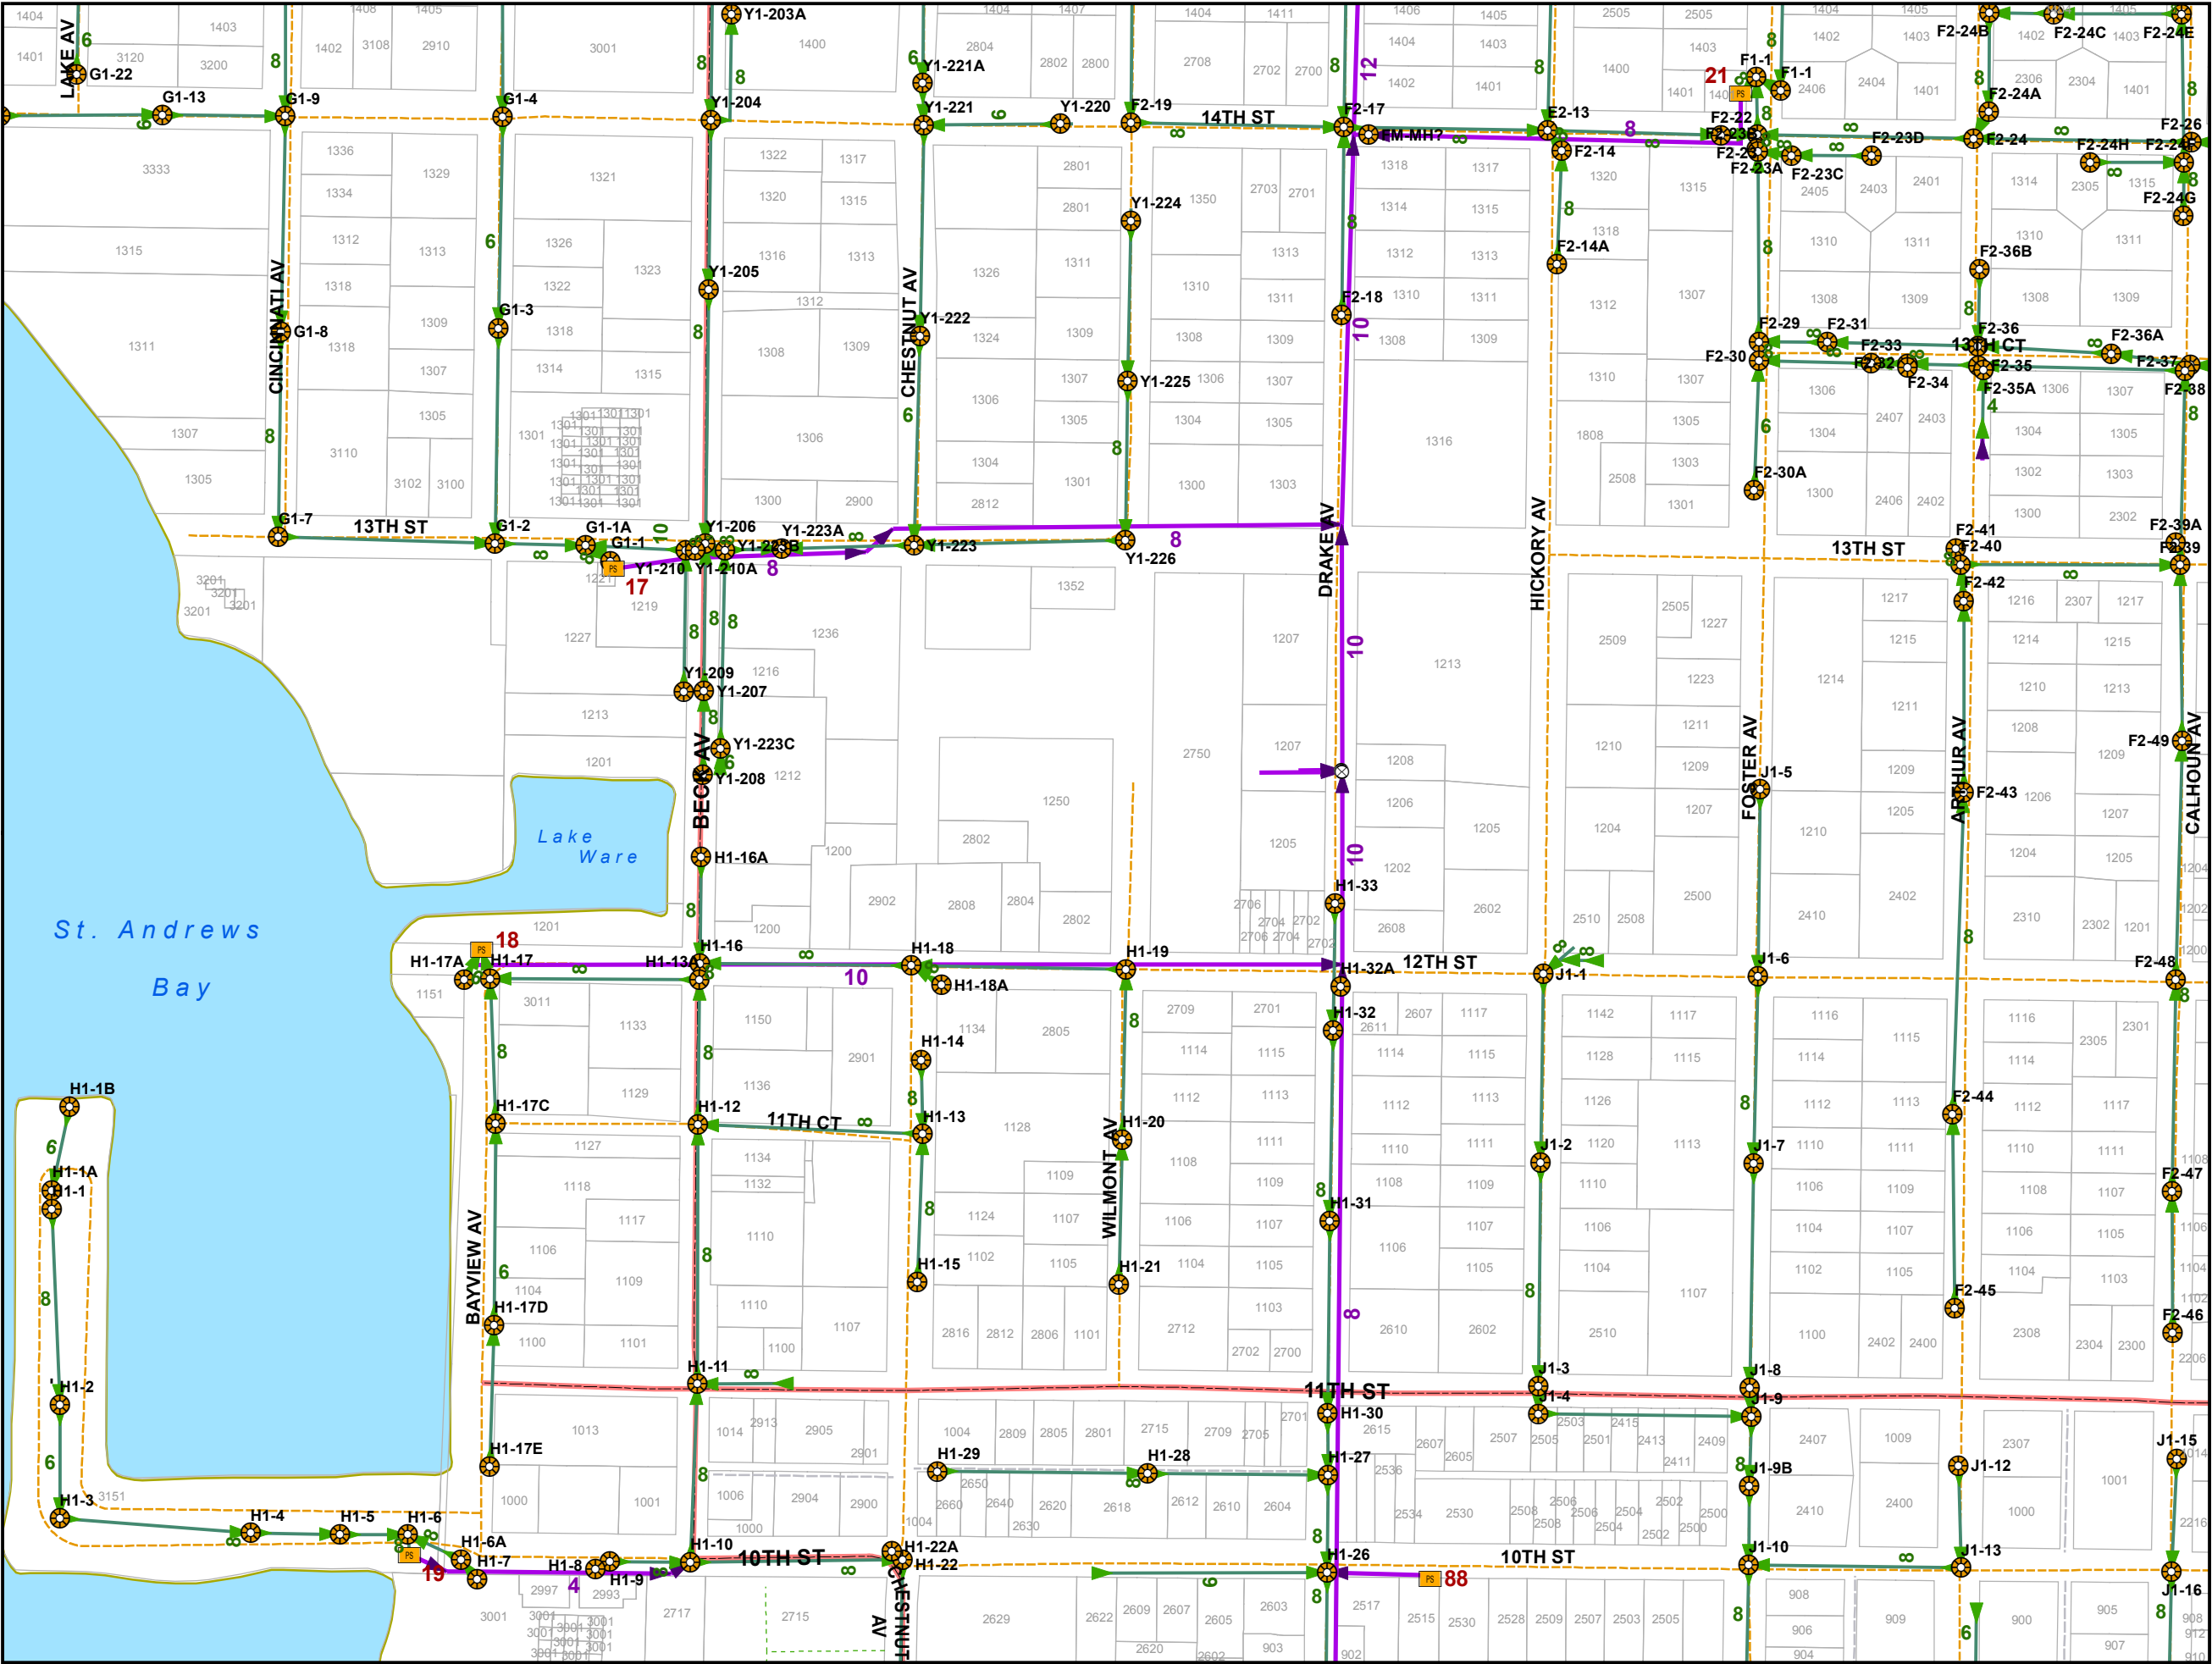

Sewer Distribution Features



- Lift Station
- Sewer Valve
- Manhole
- Sewer Outfall
- Gravity Main
- Force Main
- Major Road
- Minor Road
- Alley
- PC/Private
- Private
- Trail
- Railroad
- Parcels
- City of Panama City Limits
- Outside City Limits

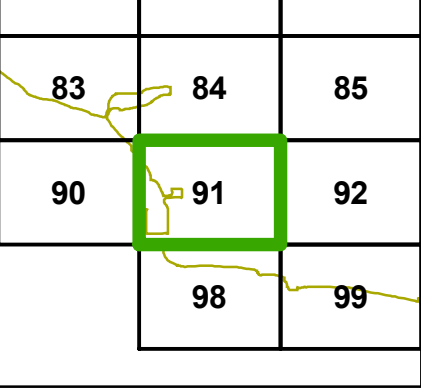


This information is provided with the understanding that the conclusions drawn from such information are solely the responsibility of the user. The GIS data is not a legal representation of the features depicted, and any assumption of the legal status of this data is hereby disclaimed. All Utilities should be verified in the field.

Sewer Distribution Features

- Lift Station
- Sewer Valve
- Manhole
- Sewer Outfall
- Gravity Main
- Force Main
- Major Road
- Minor Road
- Alley
- PC/Private
- Private
- Trail
- Railroad
- Parcels
- City of Panama City Limits
- Outside City Limits

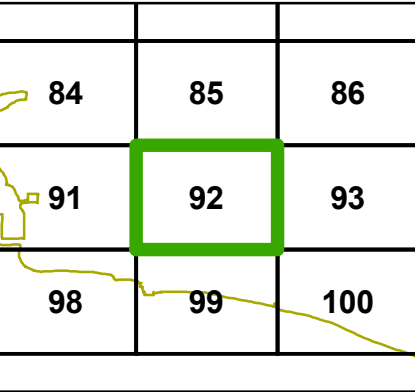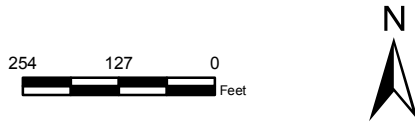


This information is provided with the understanding that the conclusions drawn from such information are solely the responsibility of the user. The GIS data is not a legal representation of the features depicted, and any assumption of the legal status of this data is hereby disclaimed. All Utilities should be verified in the field.

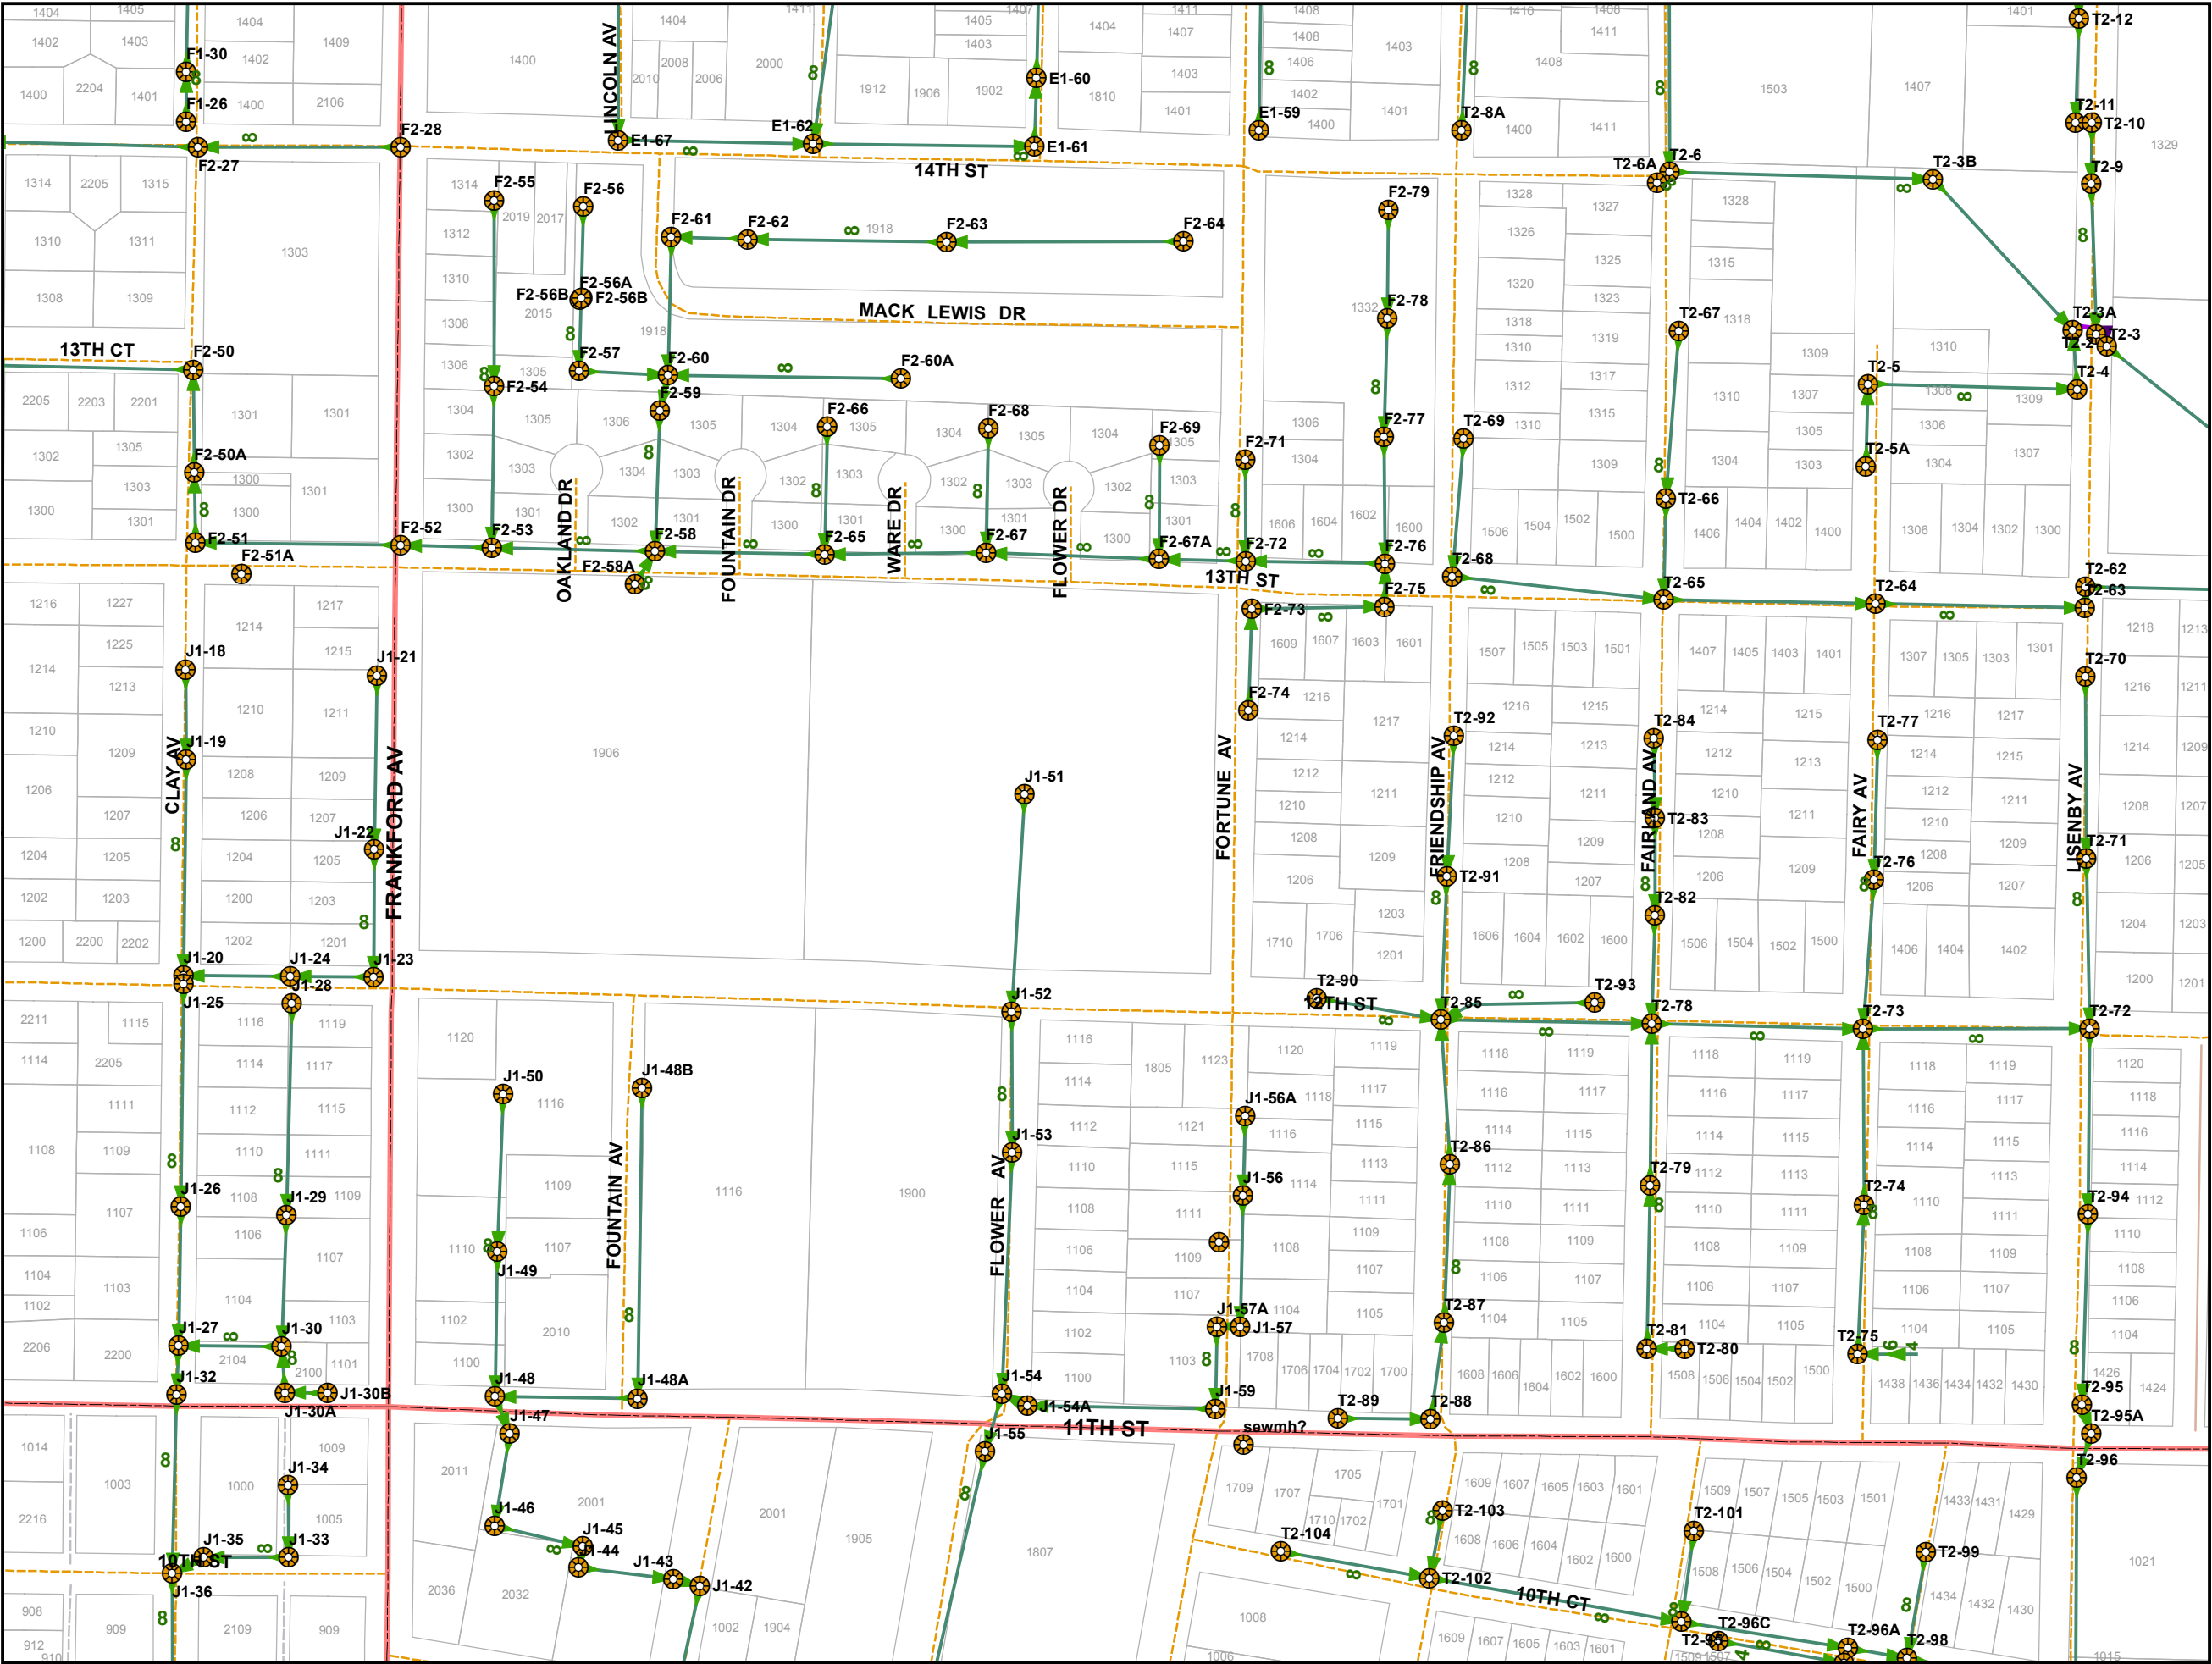


Sewer Distribution Features

- Lift Station
- Sewer Valve
- Manhole
- Sewer Outfall
- Gravity Main
- Force Main
- Major Road
- Minor Road
- Alley
- PC/Private
- Private
- Trail
- Railroad
- Parcels
- City of Panama City Limits
- Outside City Limits



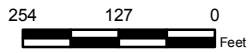



85	86	87
92	93	94
99	100	101

This information is provided with the understanding that the conclusions drawn from such information are solely the responsibility of the user. The GIS data is not a legal representation of the features depicted, and any assumption of the legal status of this data is hereby disclaimed. All Utilities should be verified in the field.

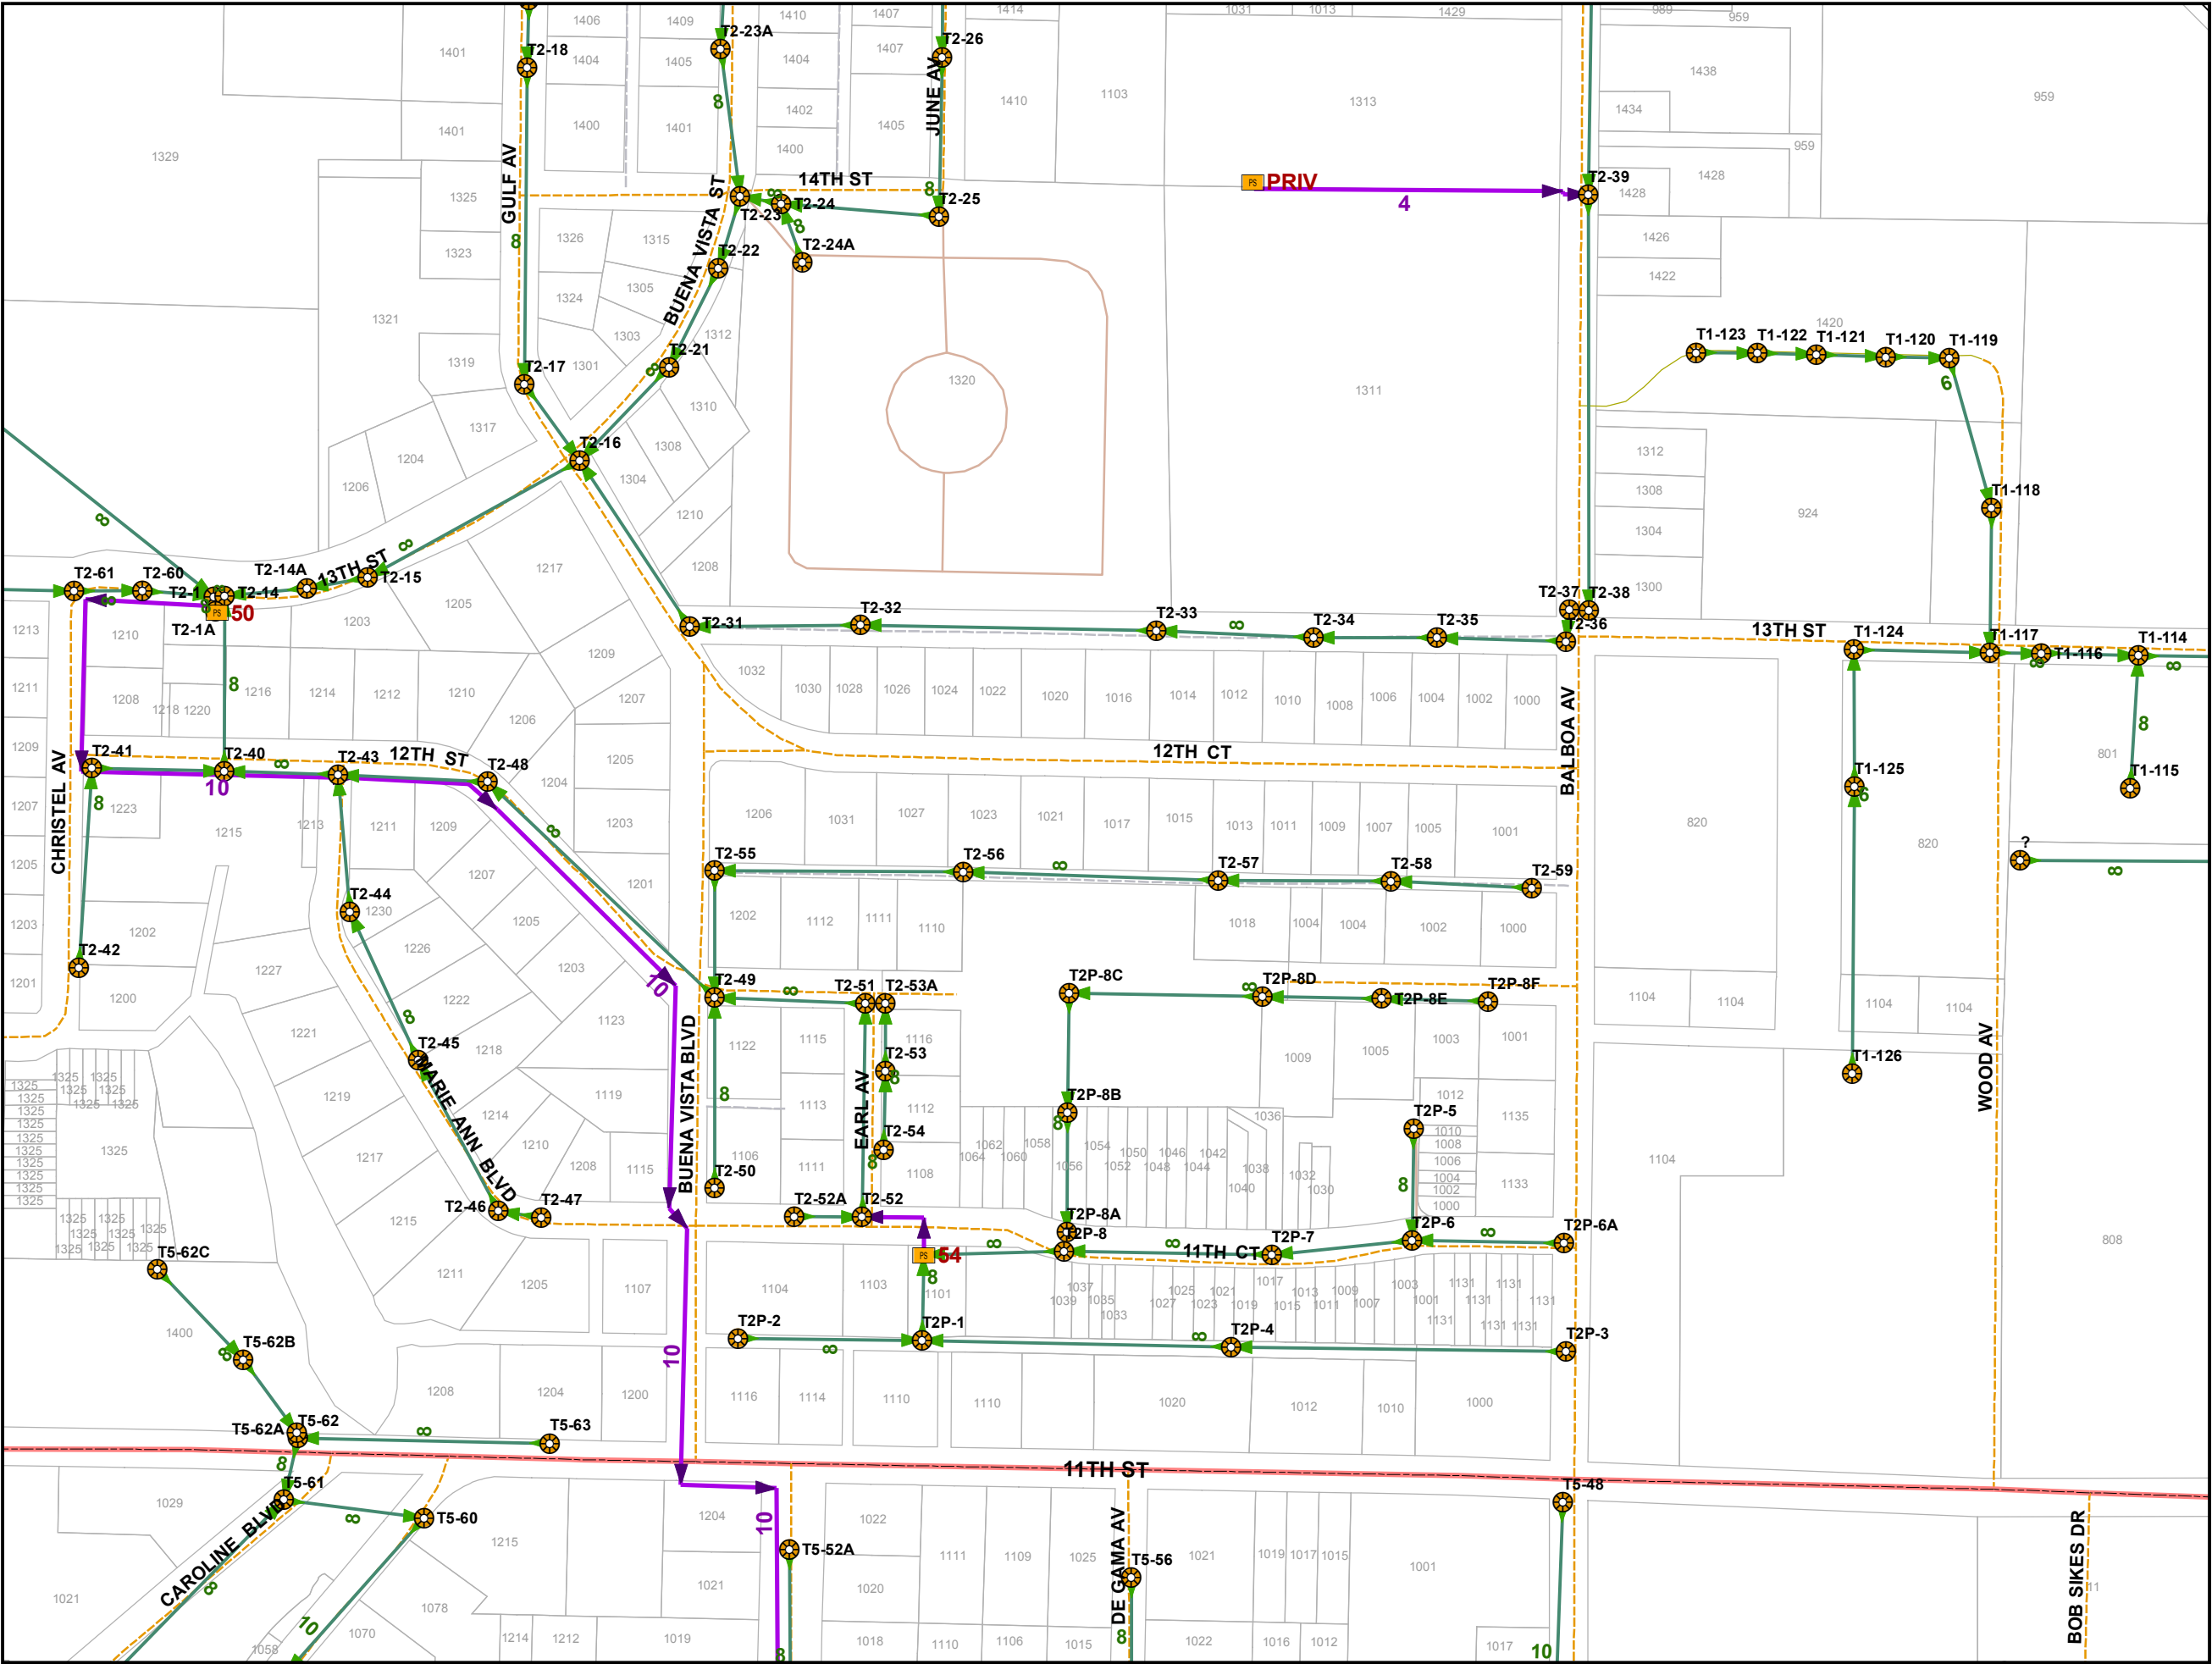


Sewer Distribution Features

   -  Lift Station
-  Sewer Valve
-  Manhole
-  Sewer Outfall
-  Gravity Main
-  Force Main
-  Major Road
-  Minor Road
-  Alley
-  PC/Private
-  Private
-  Trail
-  Railroad
-  Parcels
-  City of Panama City Limits
-  Outside City Limits

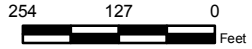

86	87	88
93	94	95
100	101	102

This information is provided with the understanding that the conclusions drawn from such information are solely the responsibility of the user. The GIS data is not a legal representation of the features depicted, and any assumption of the legal status of this data is hereby disclaimed. All Utilities should be verified in the field.

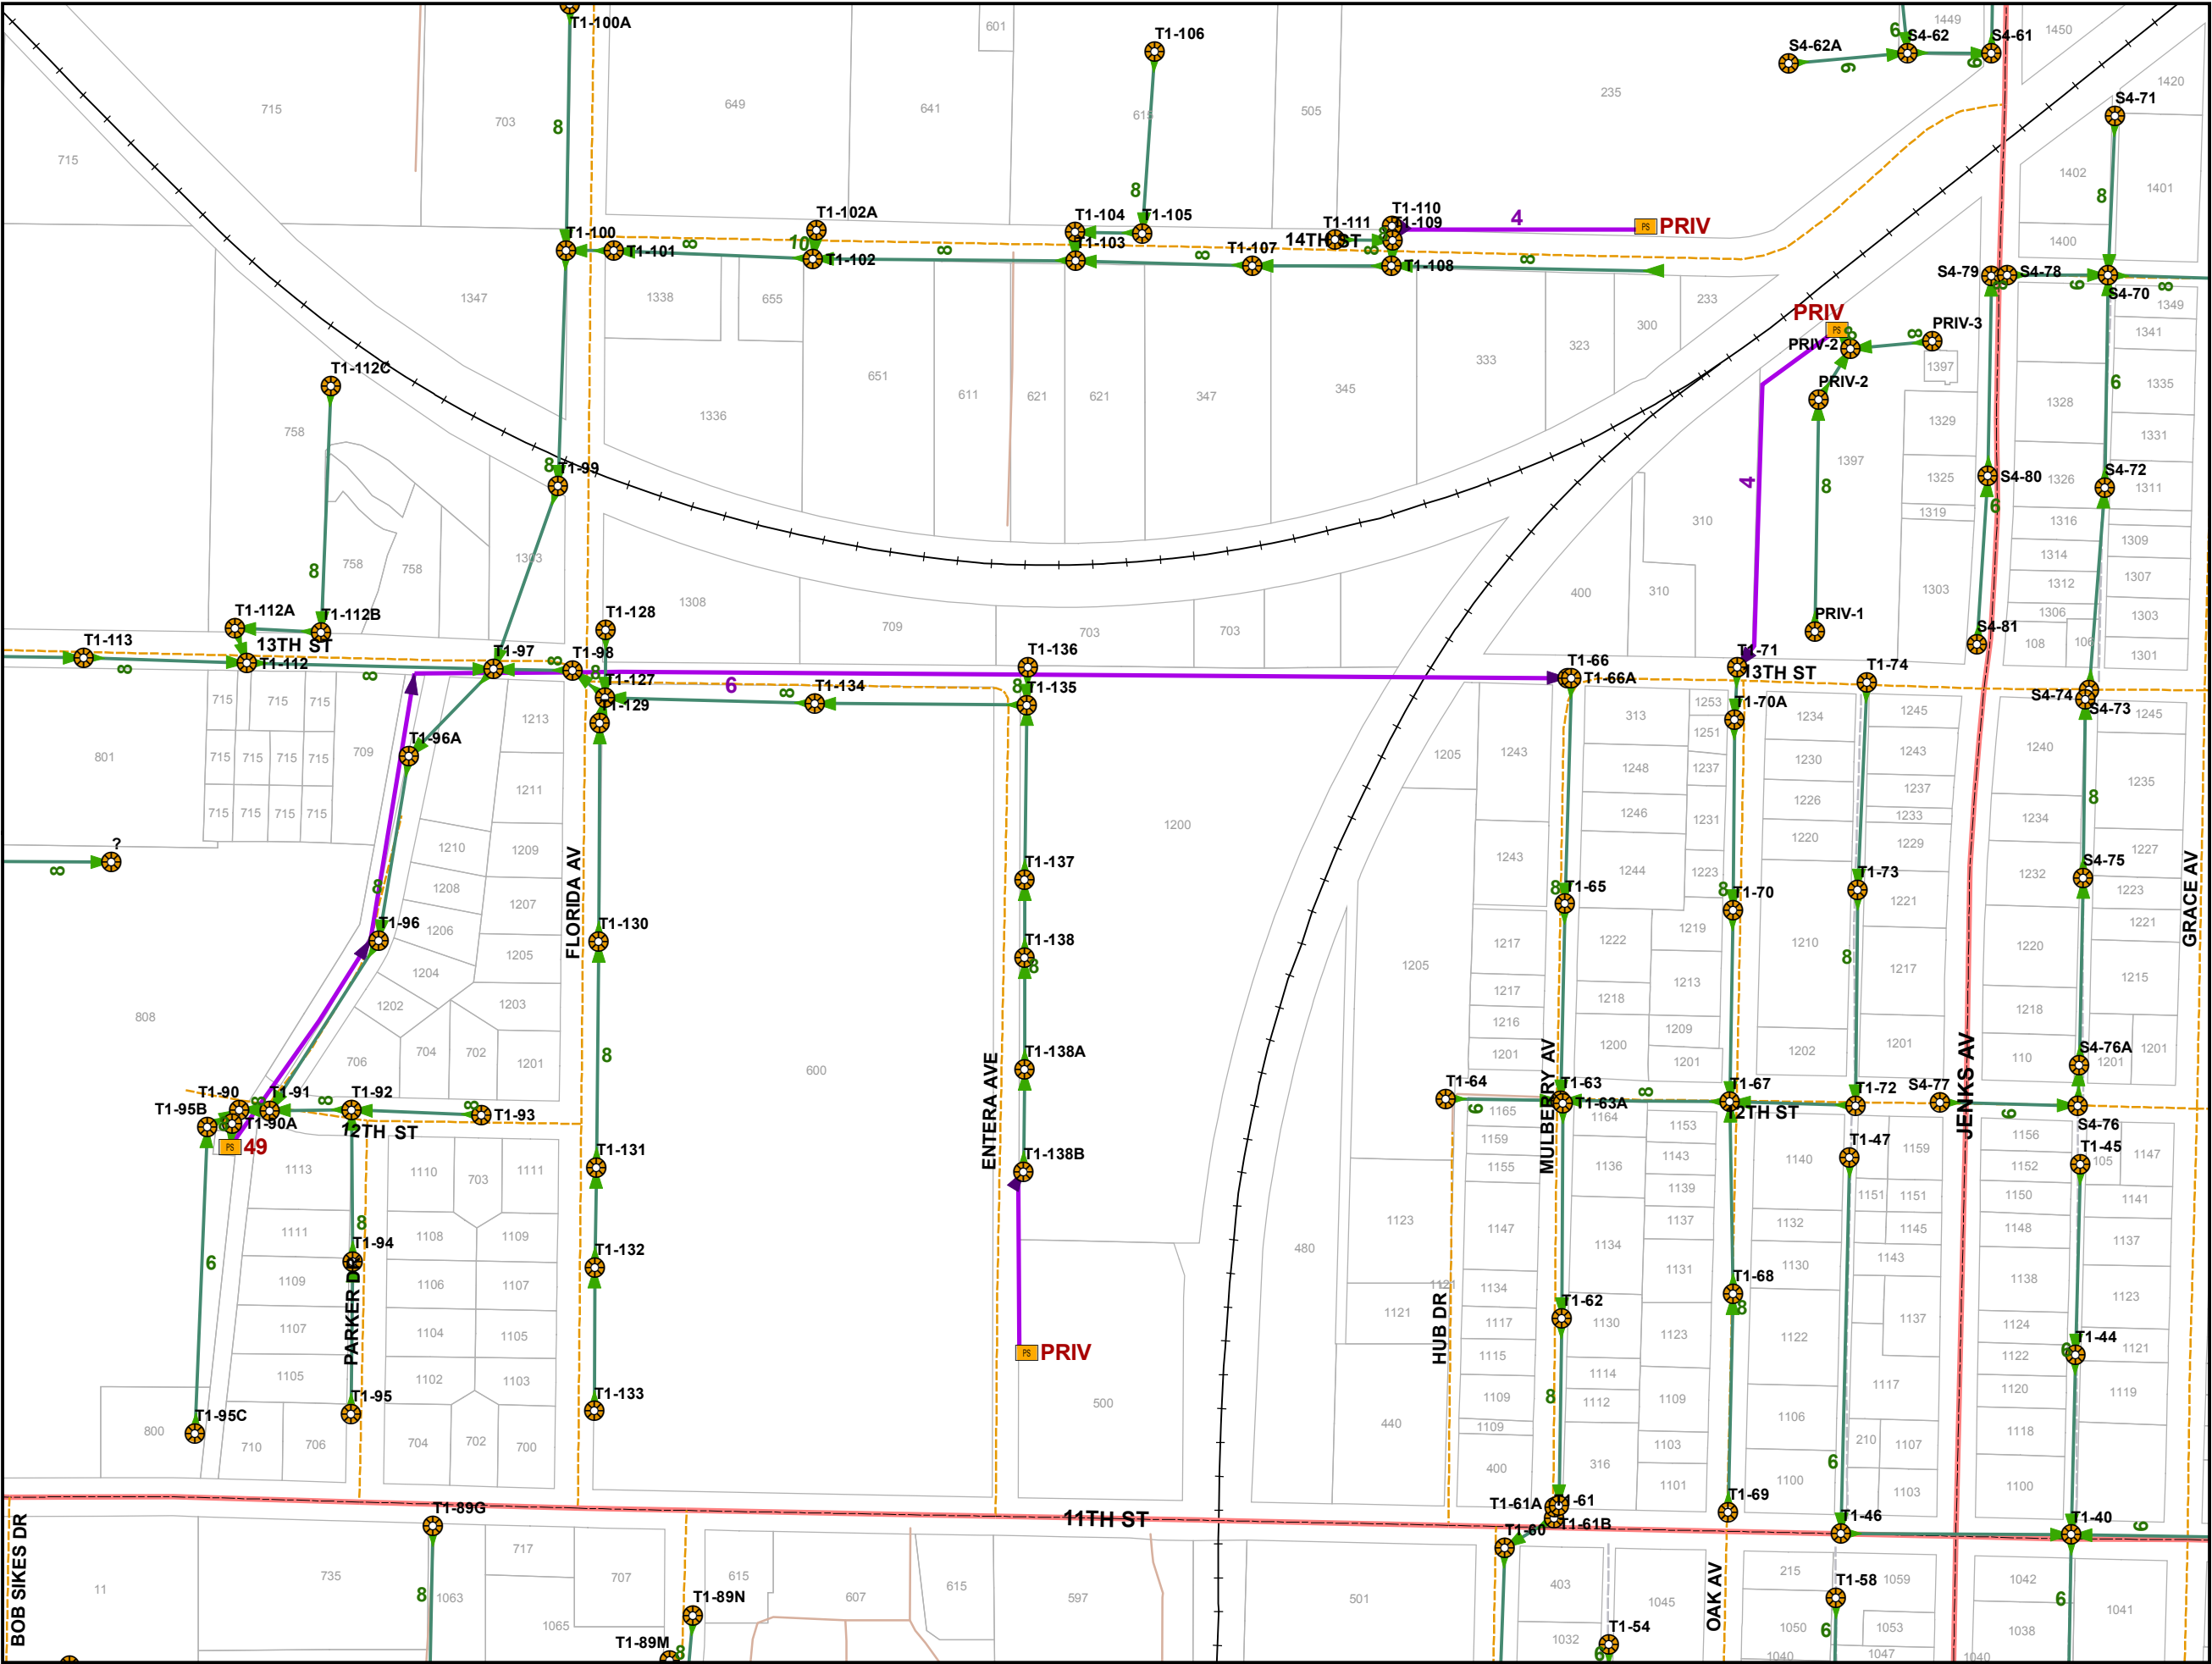



Sewer Distribution Features

- Lift Station
- Sewer Valve
- Manhole
- Sewer Outfall
- Gravity Main
- Force Main
- Major Road
- Minor Road
- Alley
- PC/Private
- Private
- Trail
- Railroad
- Parcels
- City of Panama City Limits
- Outside City Limits




87	88	89
94	95	96
101	102	103


This information is provided with the understanding that the conclusions drawn from such information are solely the responsibility of the user. The GIS data is not a legal representation of the features depicted, and any assumption of the legal status of this data is hereby disclaimed. All Utilities should be verified in the field.


Sewer Distribution Features

- Lift Station
- Sewer Valve
- Manhole
- Sewer Outfall
- Gravity Main
- Force Main
- Major Road
- Minor Road
- Alley
- PC/Private
- Private
- Trail
- Railroad
- Parcels
- City of Panama City Limits
- Outside City Limits

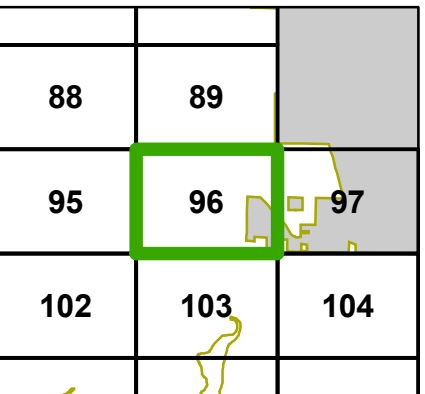



This information is provided with the understanding that the conclusions drawn from such information are solely the responsibility of the user. The GIS data is not a legal representation of the features depicted, and any assumption of the legal status of this data is hereby disclaimed. All Utilities should be verified in the field.

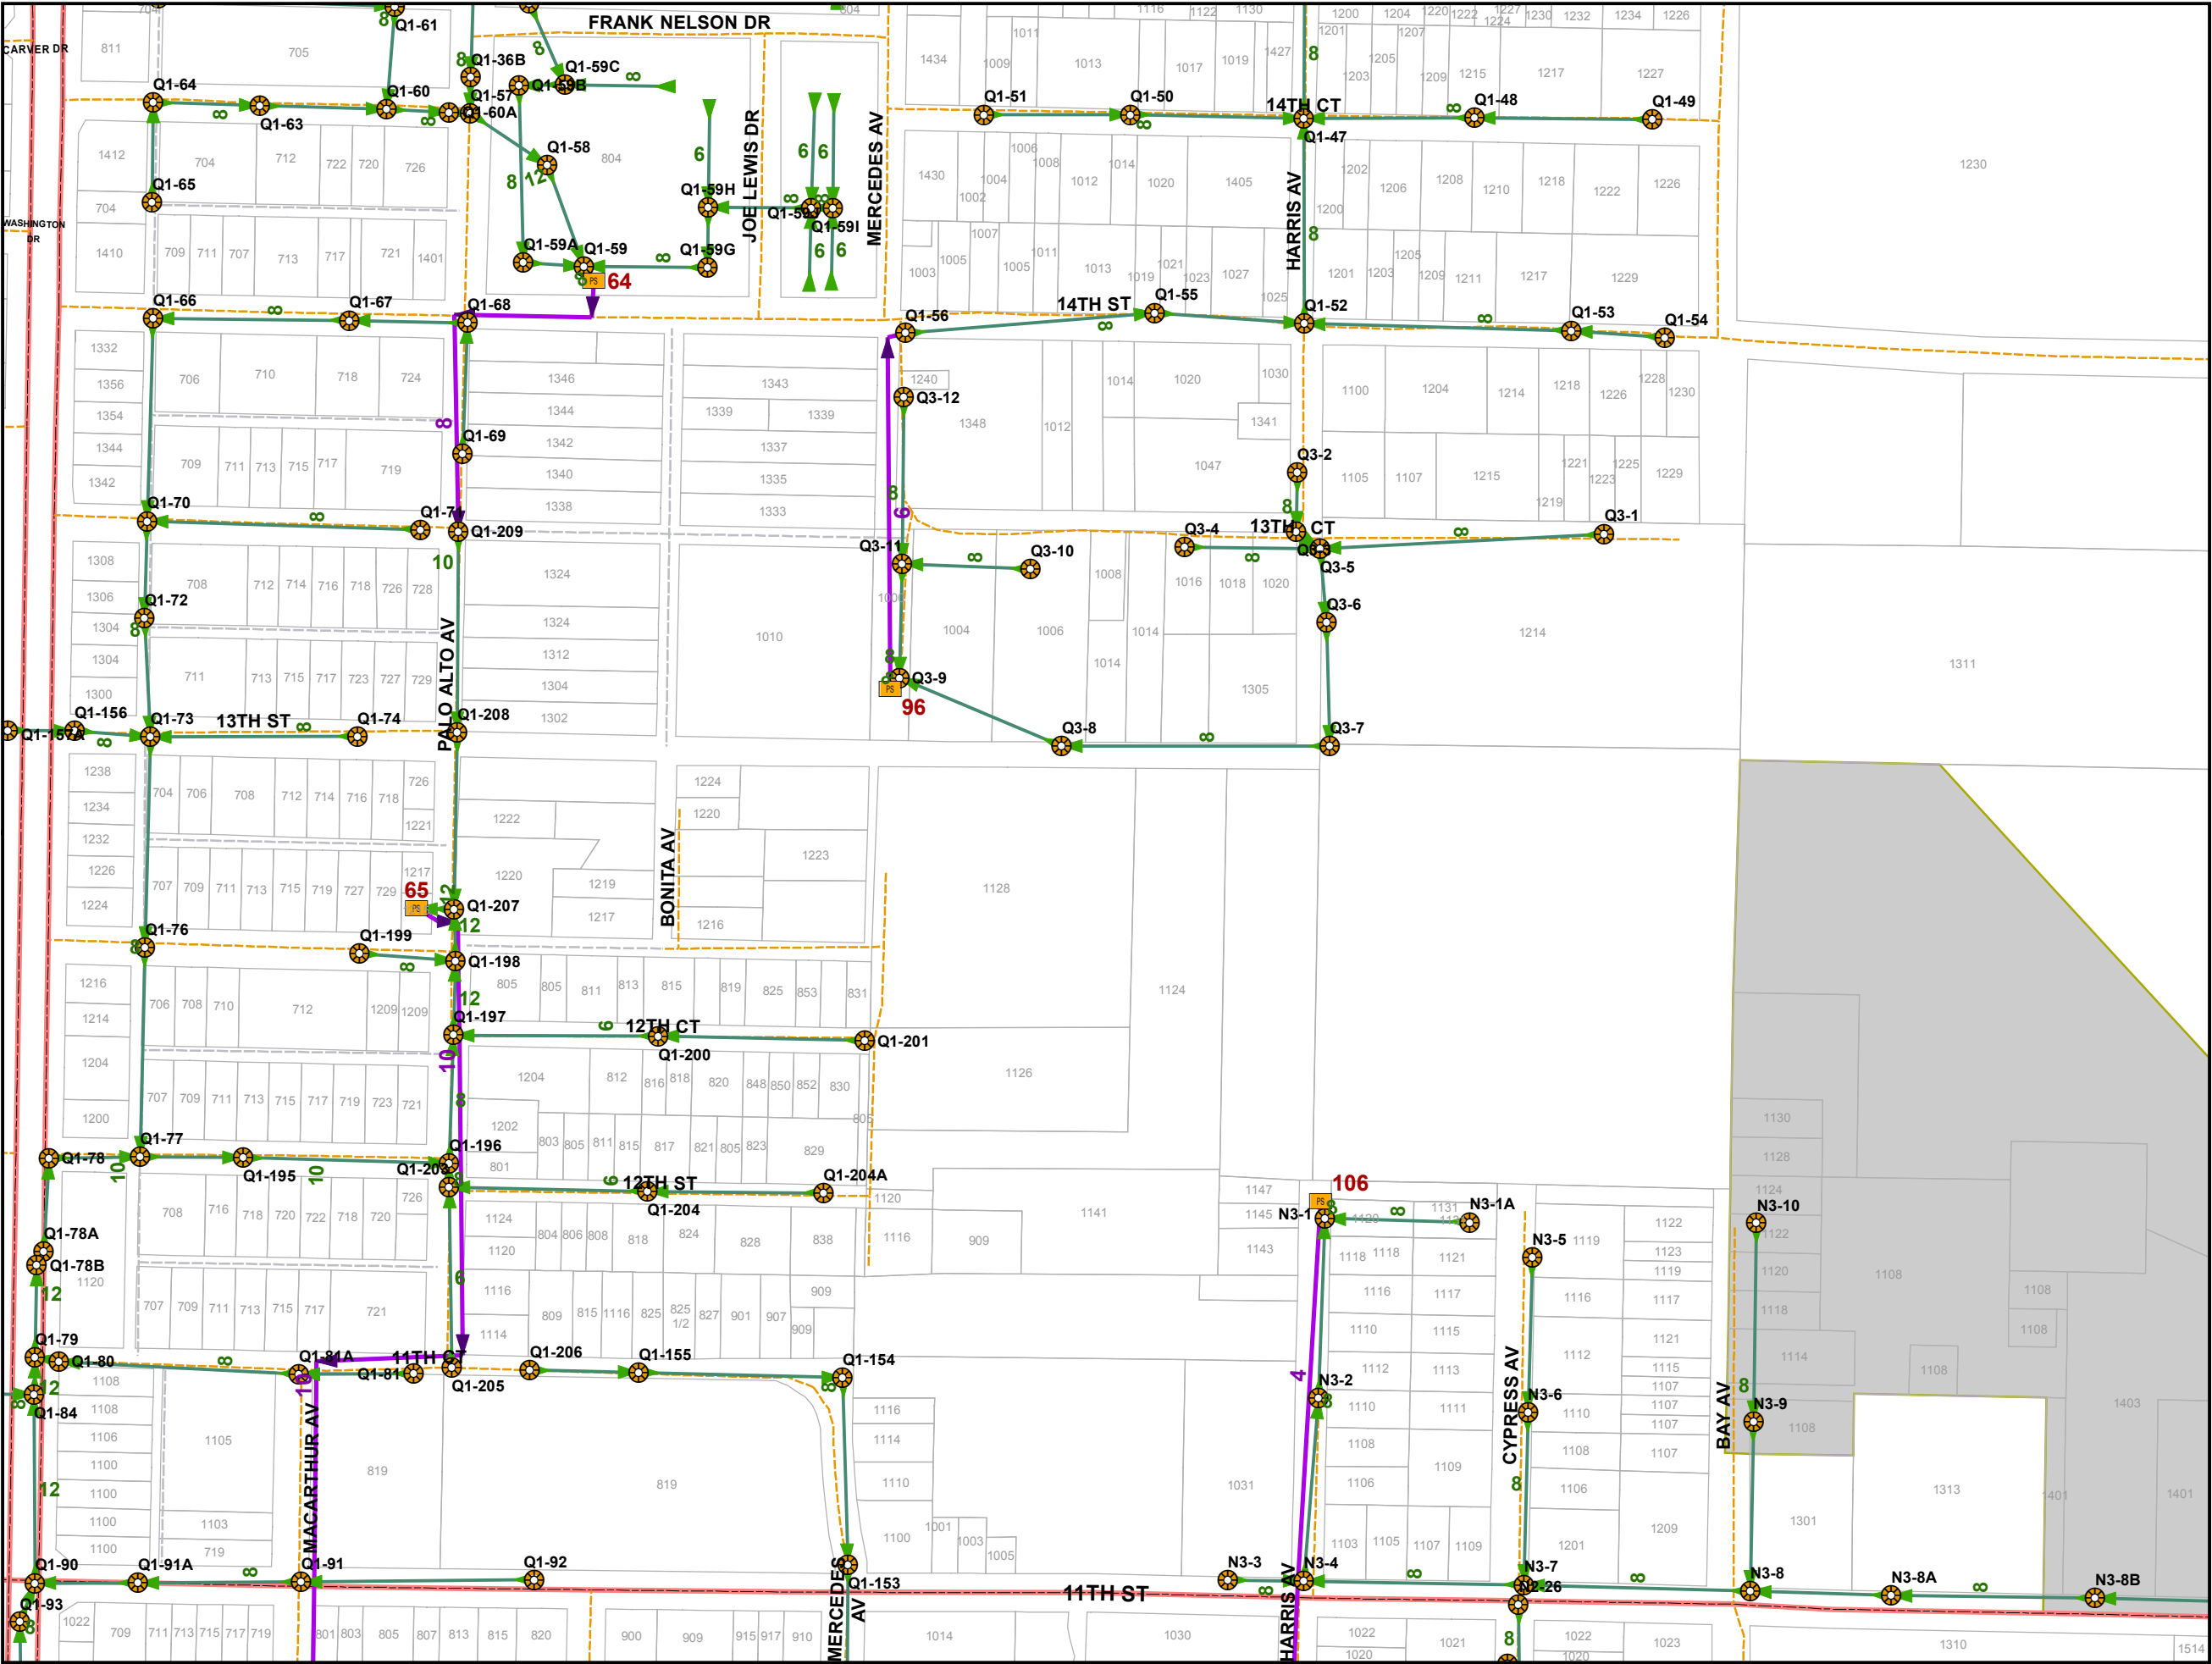

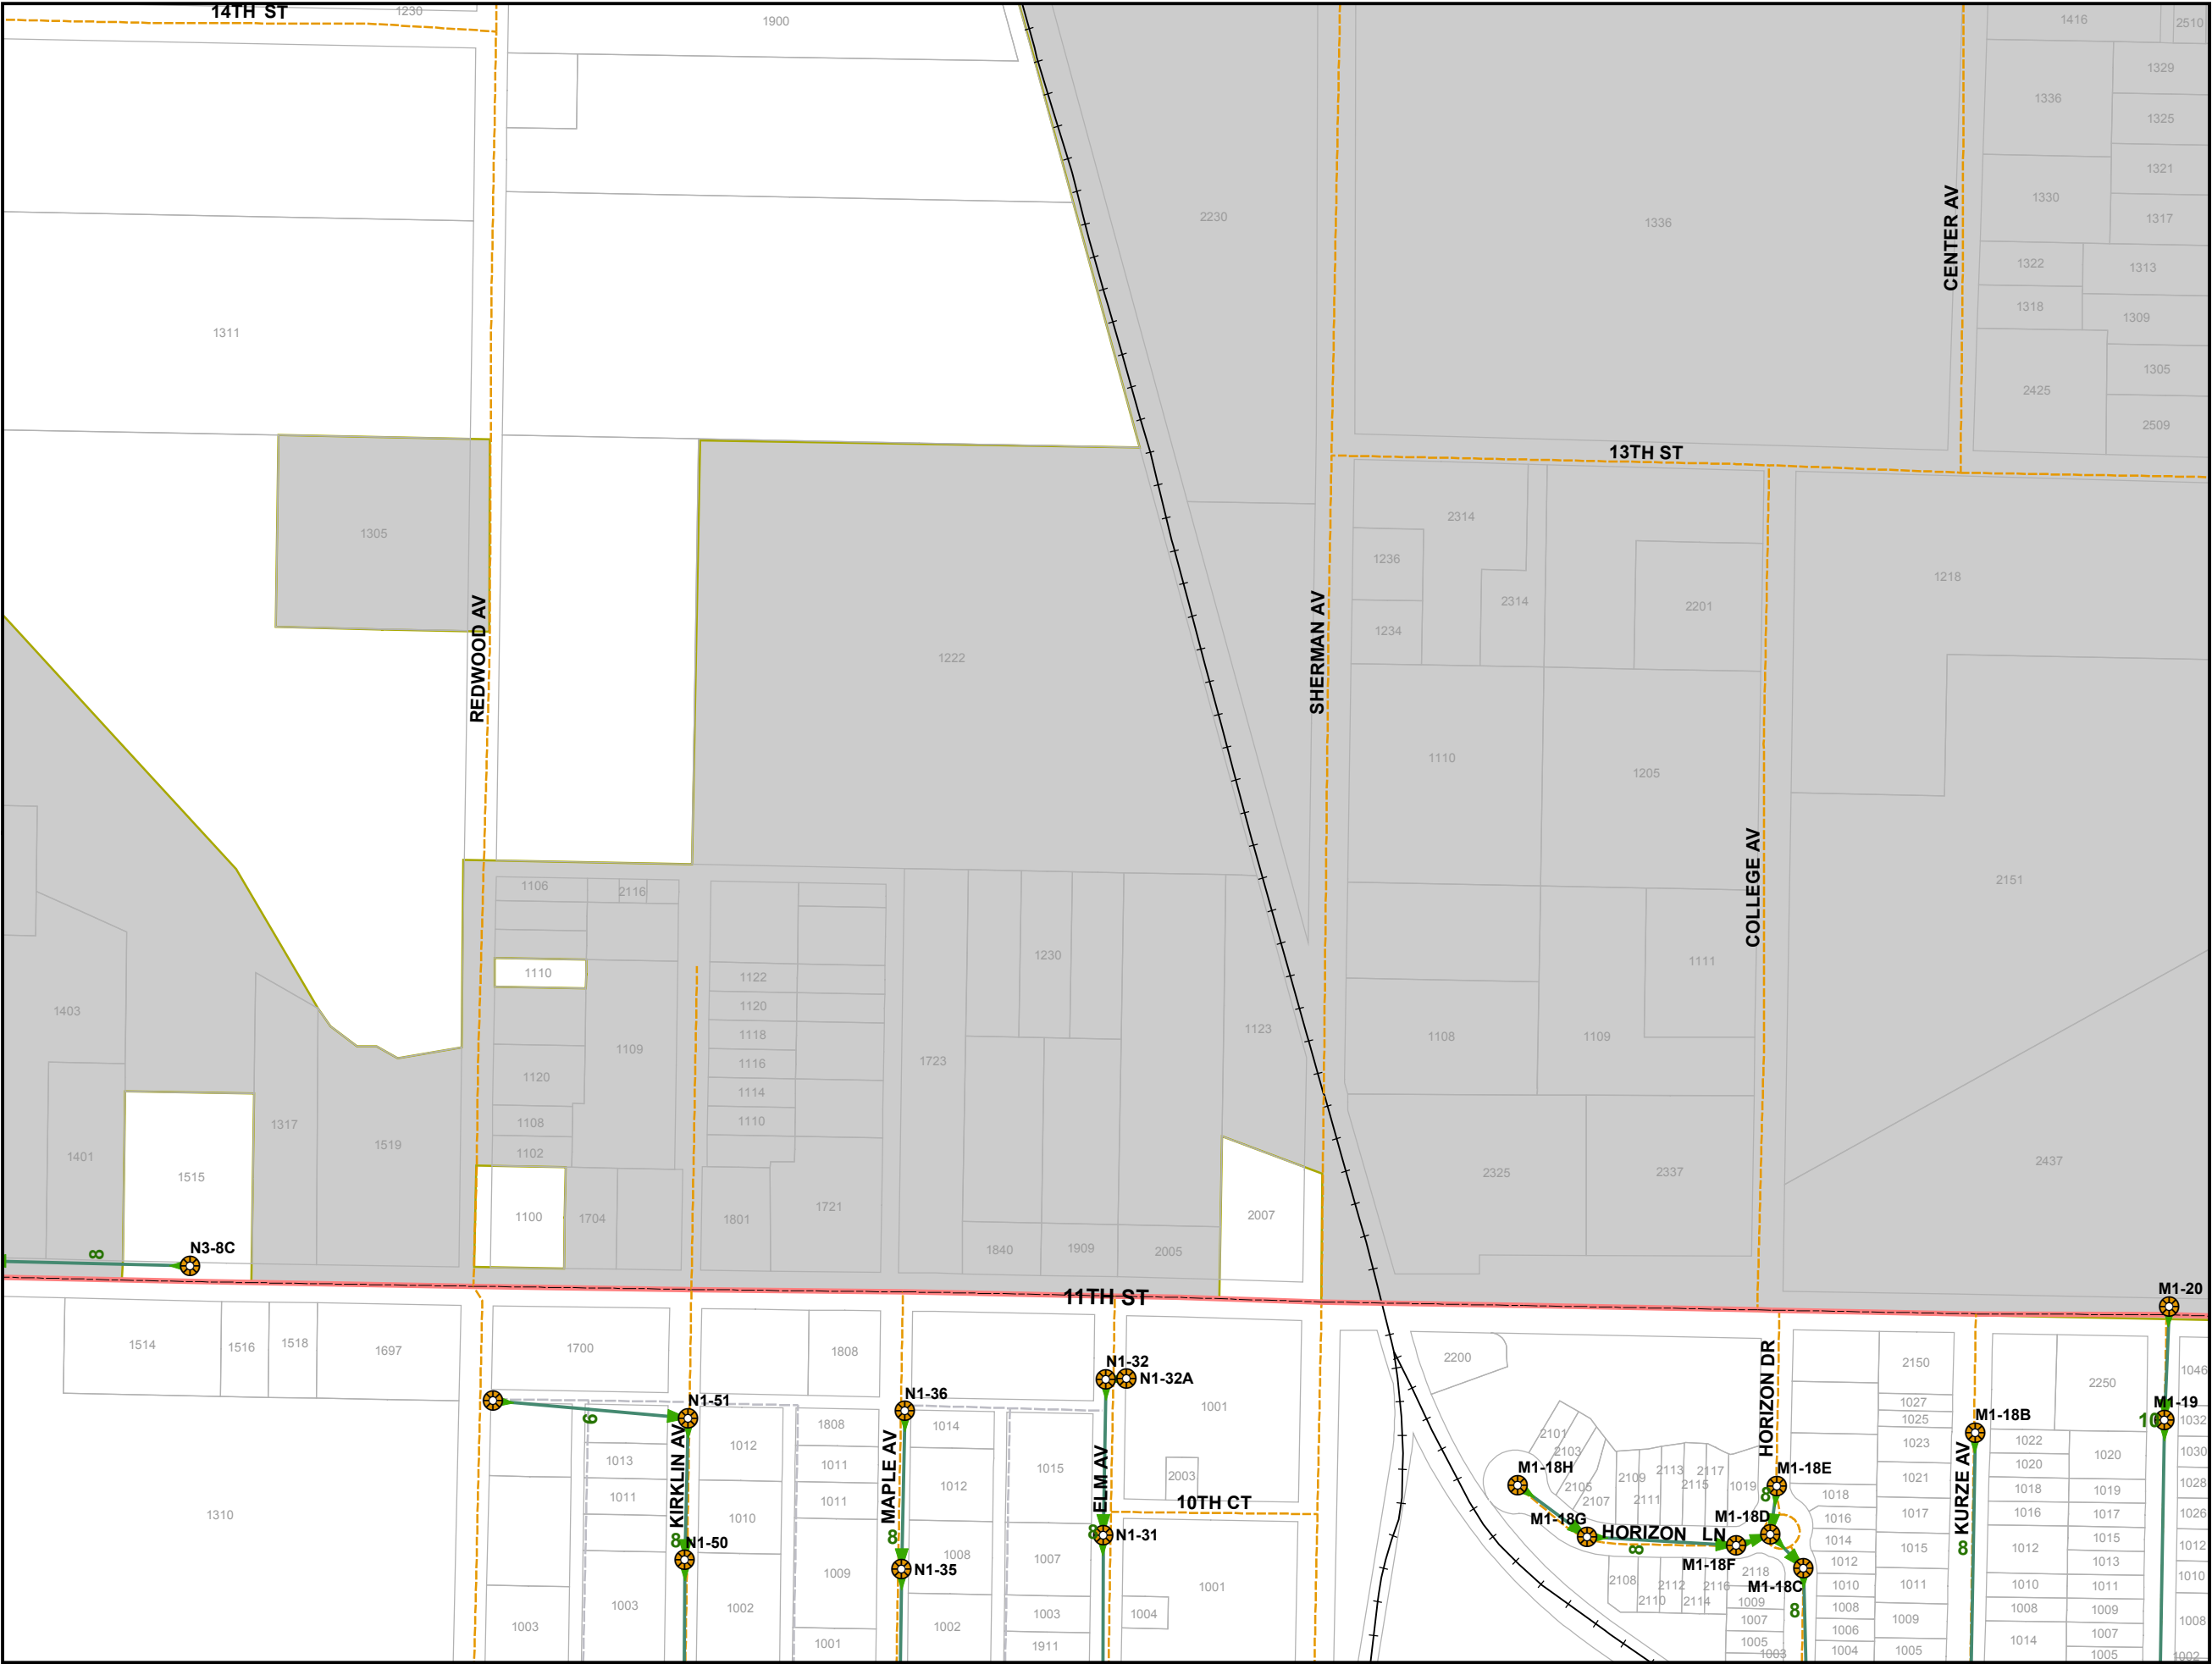


Sewer Distribution Features

- Lift Station
- Sewer Valve
- Manhole
- Sewer Outfall
- Gravity Main
- Force Main
- Major Road
- Minor Road
- Alley
- PC/Private
- Private
- Trail
- Railroad
- Parcels
- City of Panama City Limits
- Outside City Limits

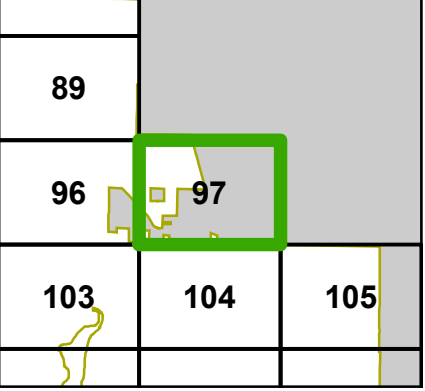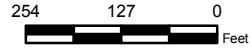


This information is provided with the understanding that the conclusions drawn from such information are solely the responsibility of the user. The GIS data is not a legal representation of the features depicted, and any assumption of the legal status of this data is hereby disclaimed. All Utilities should be verified in the field.

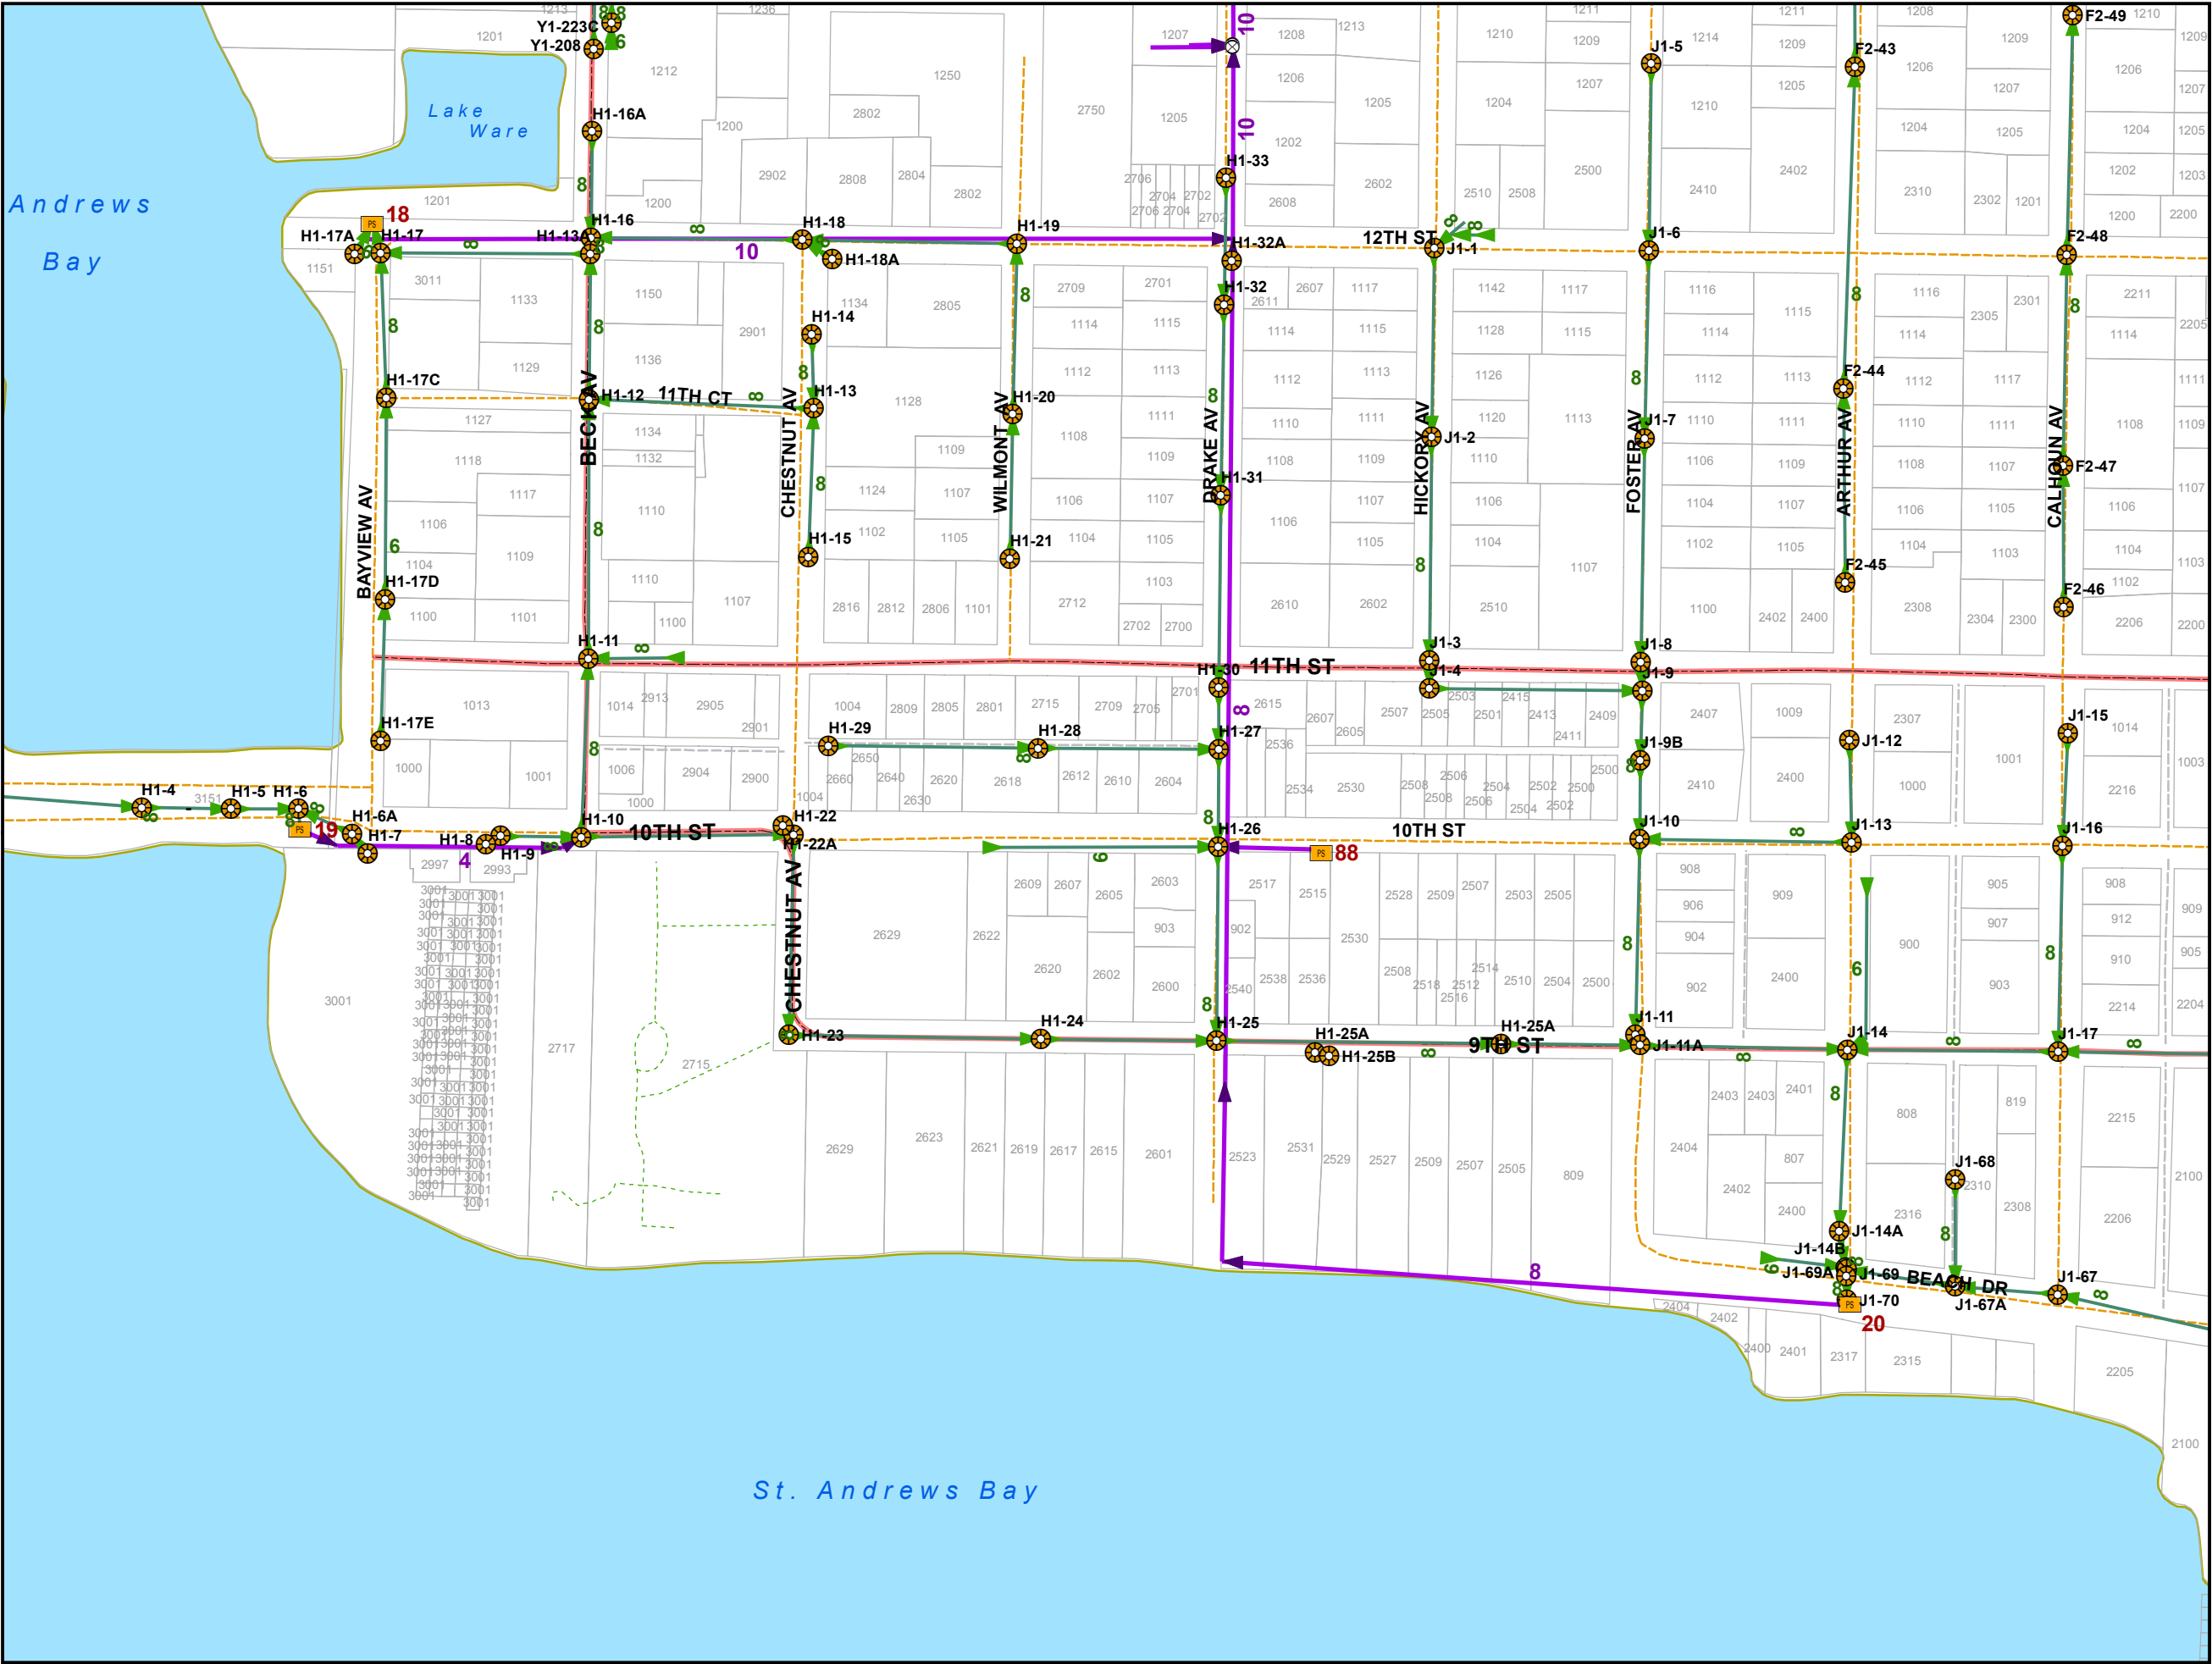

Sewer Distribution Features

- Lift Station
- Sewer Valve
- Manhole
- Sewer Outfall
- Gravity Main
- Force Main
- Major Road
- Minor Road
- Alley
- PC/Private
- Private
- Trail
- Railroad
- Parcels
- City of Panama City Limits
- Outside City Limits

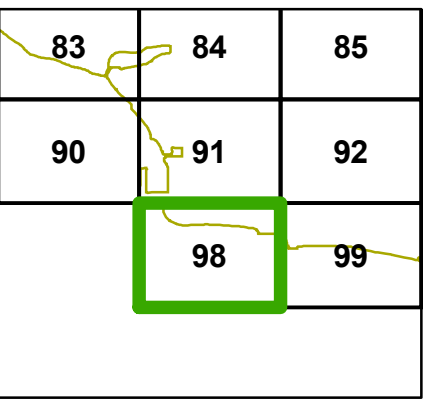


This information is provided with the understanding that the conclusions drawn from such information are solely the responsibility of the user. The GIS data is not a legal representation of the features depicted, and any assumption of the legal status of this data is hereby disclaimed. All Utilities should be verified in the field.

Dec 20, 2011


Sewer Distribution Features

-  Lift Station
-  Sewer Valve
-  Manhole
-  Sewer Outfall
-  Gravity Main
-  Force Main
-  Major Road
-  Minor Road
-  Alley
-  PC/Private
-  Private
-  Trail
-  Railroad
-  Parcels
-  City of Panama City Limits
-  Outside City Limits

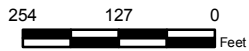


 84	85	86
 91	92	93
 98	99	100

This information is provided with the understanding that the conclusions drawn from such information are solely the responsibility of the user. The GIS data is not a legal representation of the features depicted, and any assumption of the legal status of this data is hereby disclaimed. All Utilities should be verified in the field.

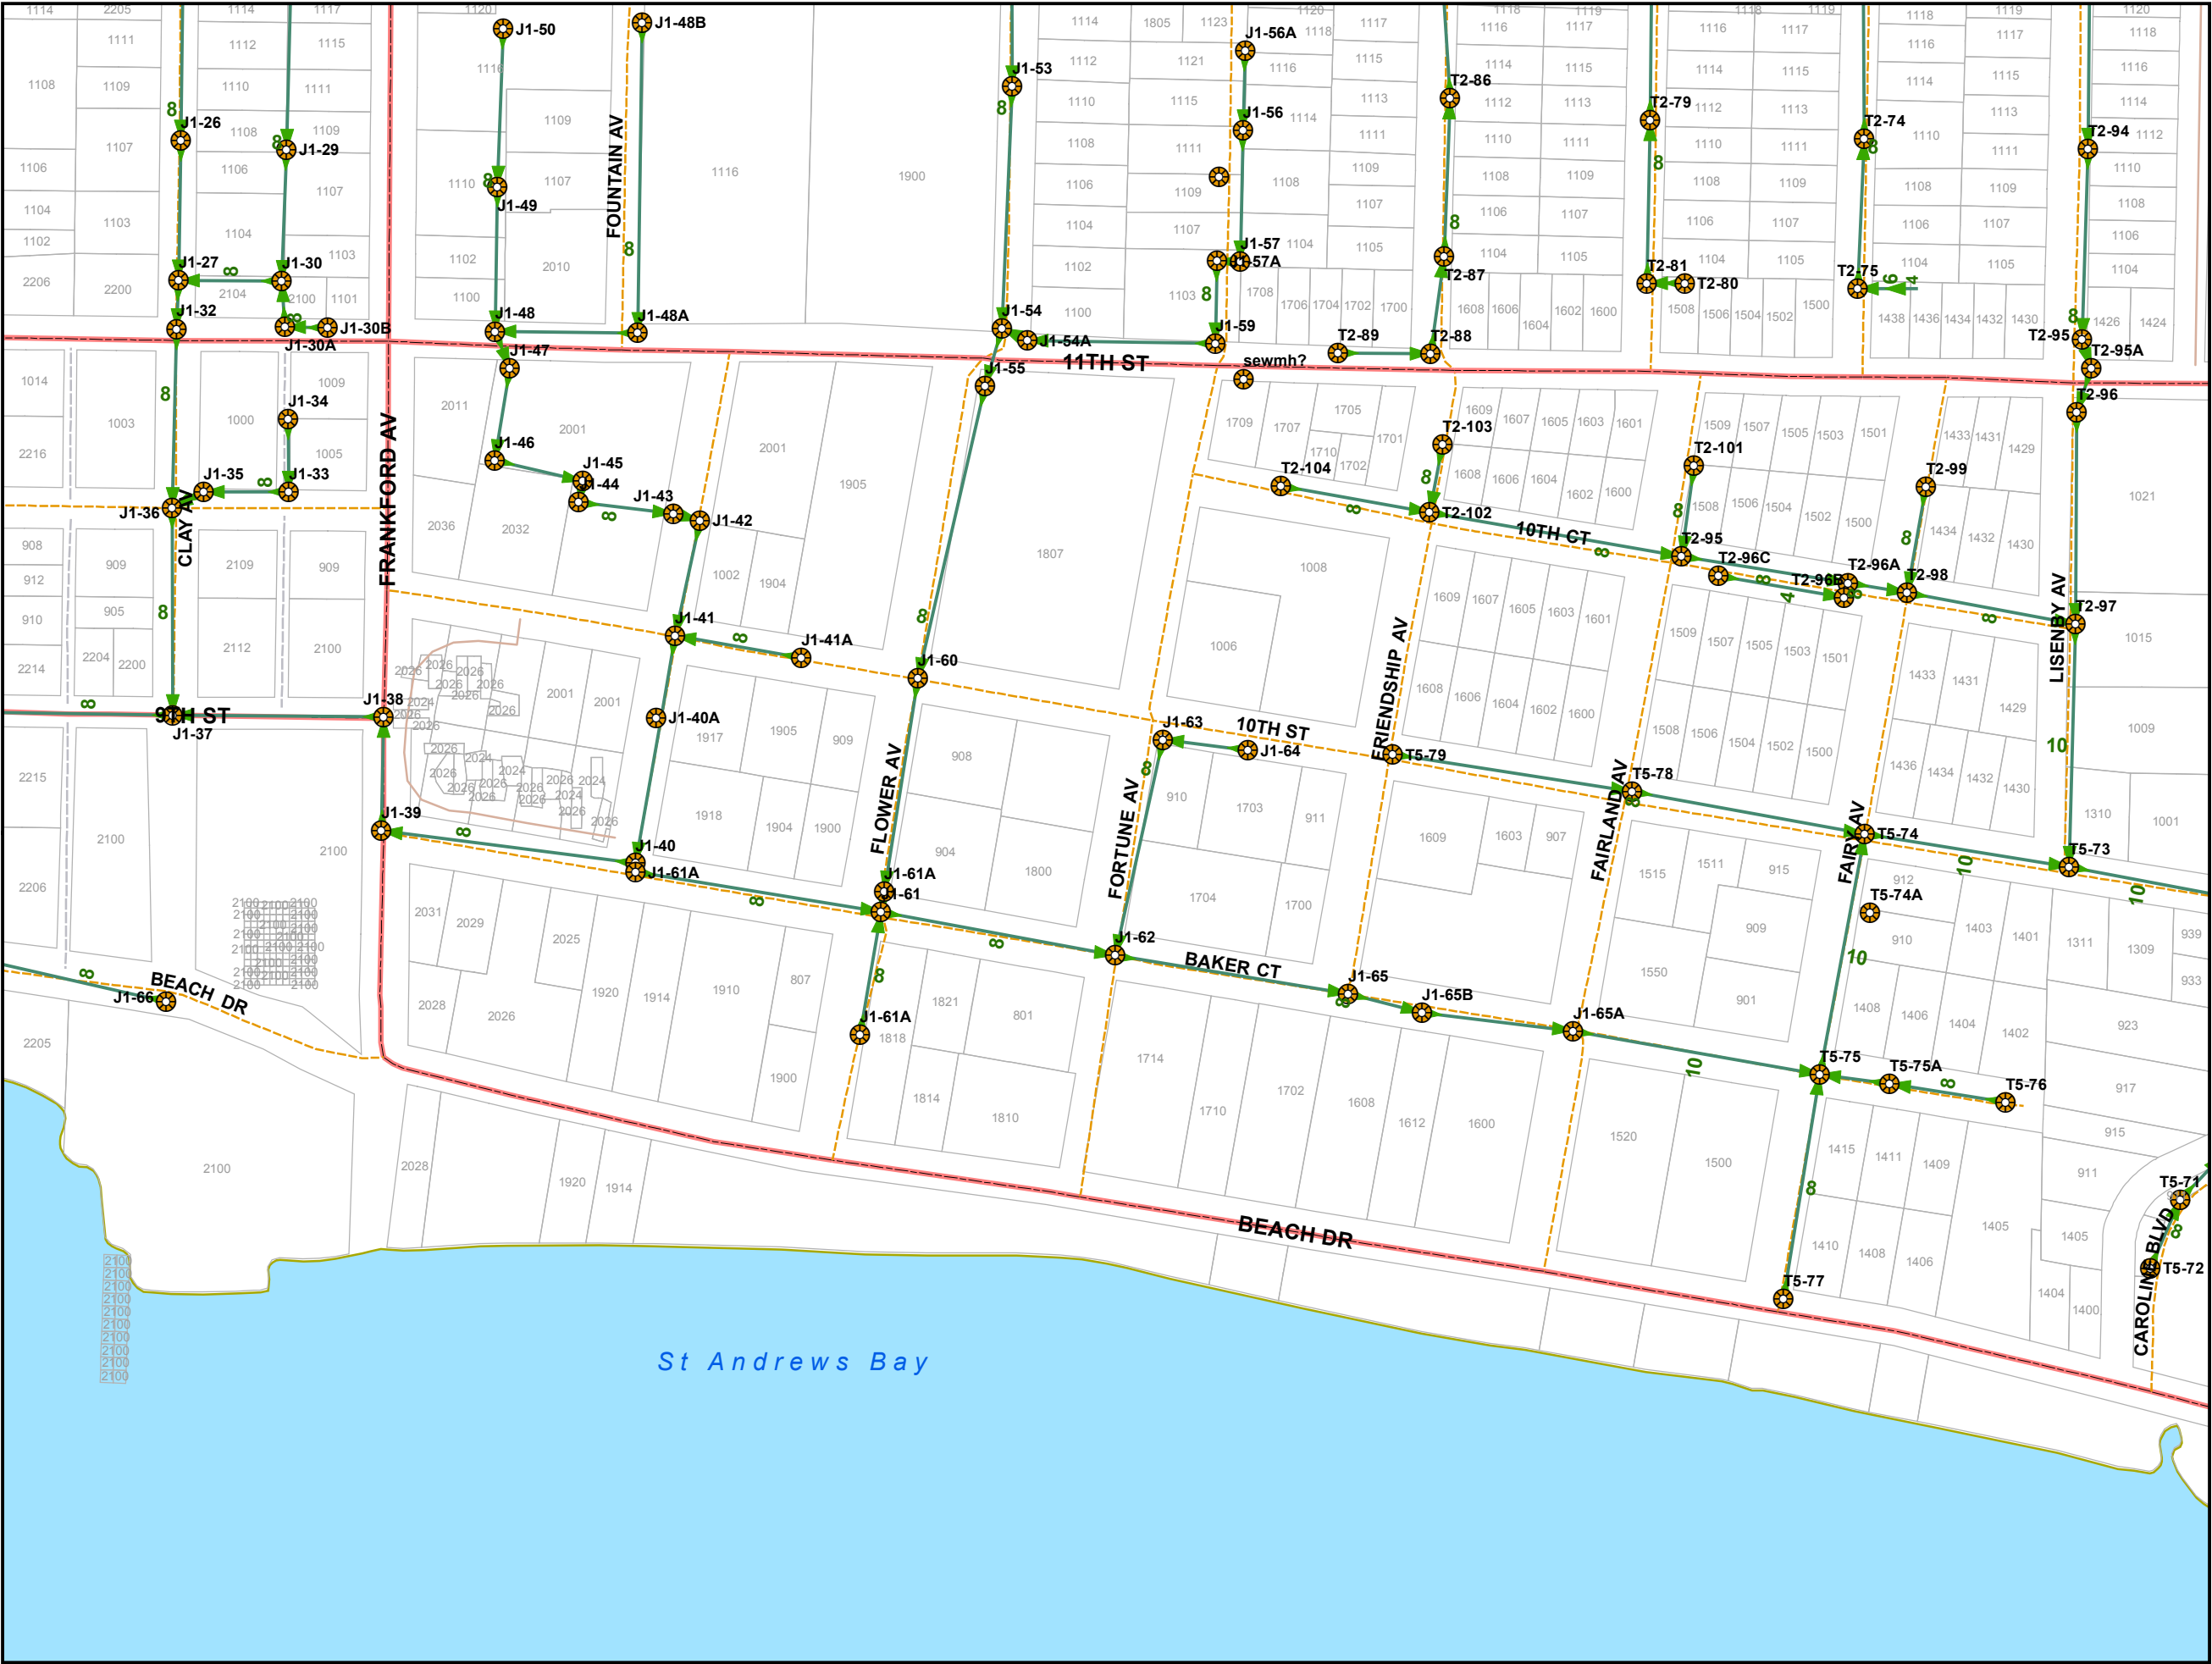


Sewer Distribution Features

- Lift Station
- Sewer Valve
- Manhole
- Sewer Outfall
- Gravity Main
- Force Main
- Major Road
- Minor Road
- Alley
- PC/Private
- Private
- Trail
- Railroad
- Parcels
- City of Panama City Limits
- Outside City Limits

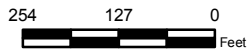

92	93	94
99	100	101
		106

This information is provided with the understanding that the conclusions drawn from such information are solely the responsibility of the user. The GIS data is not a legal representation of the features depicted, and any assumption of the legal status of this data is hereby disclaimed. All Utilities should be verified in the field.

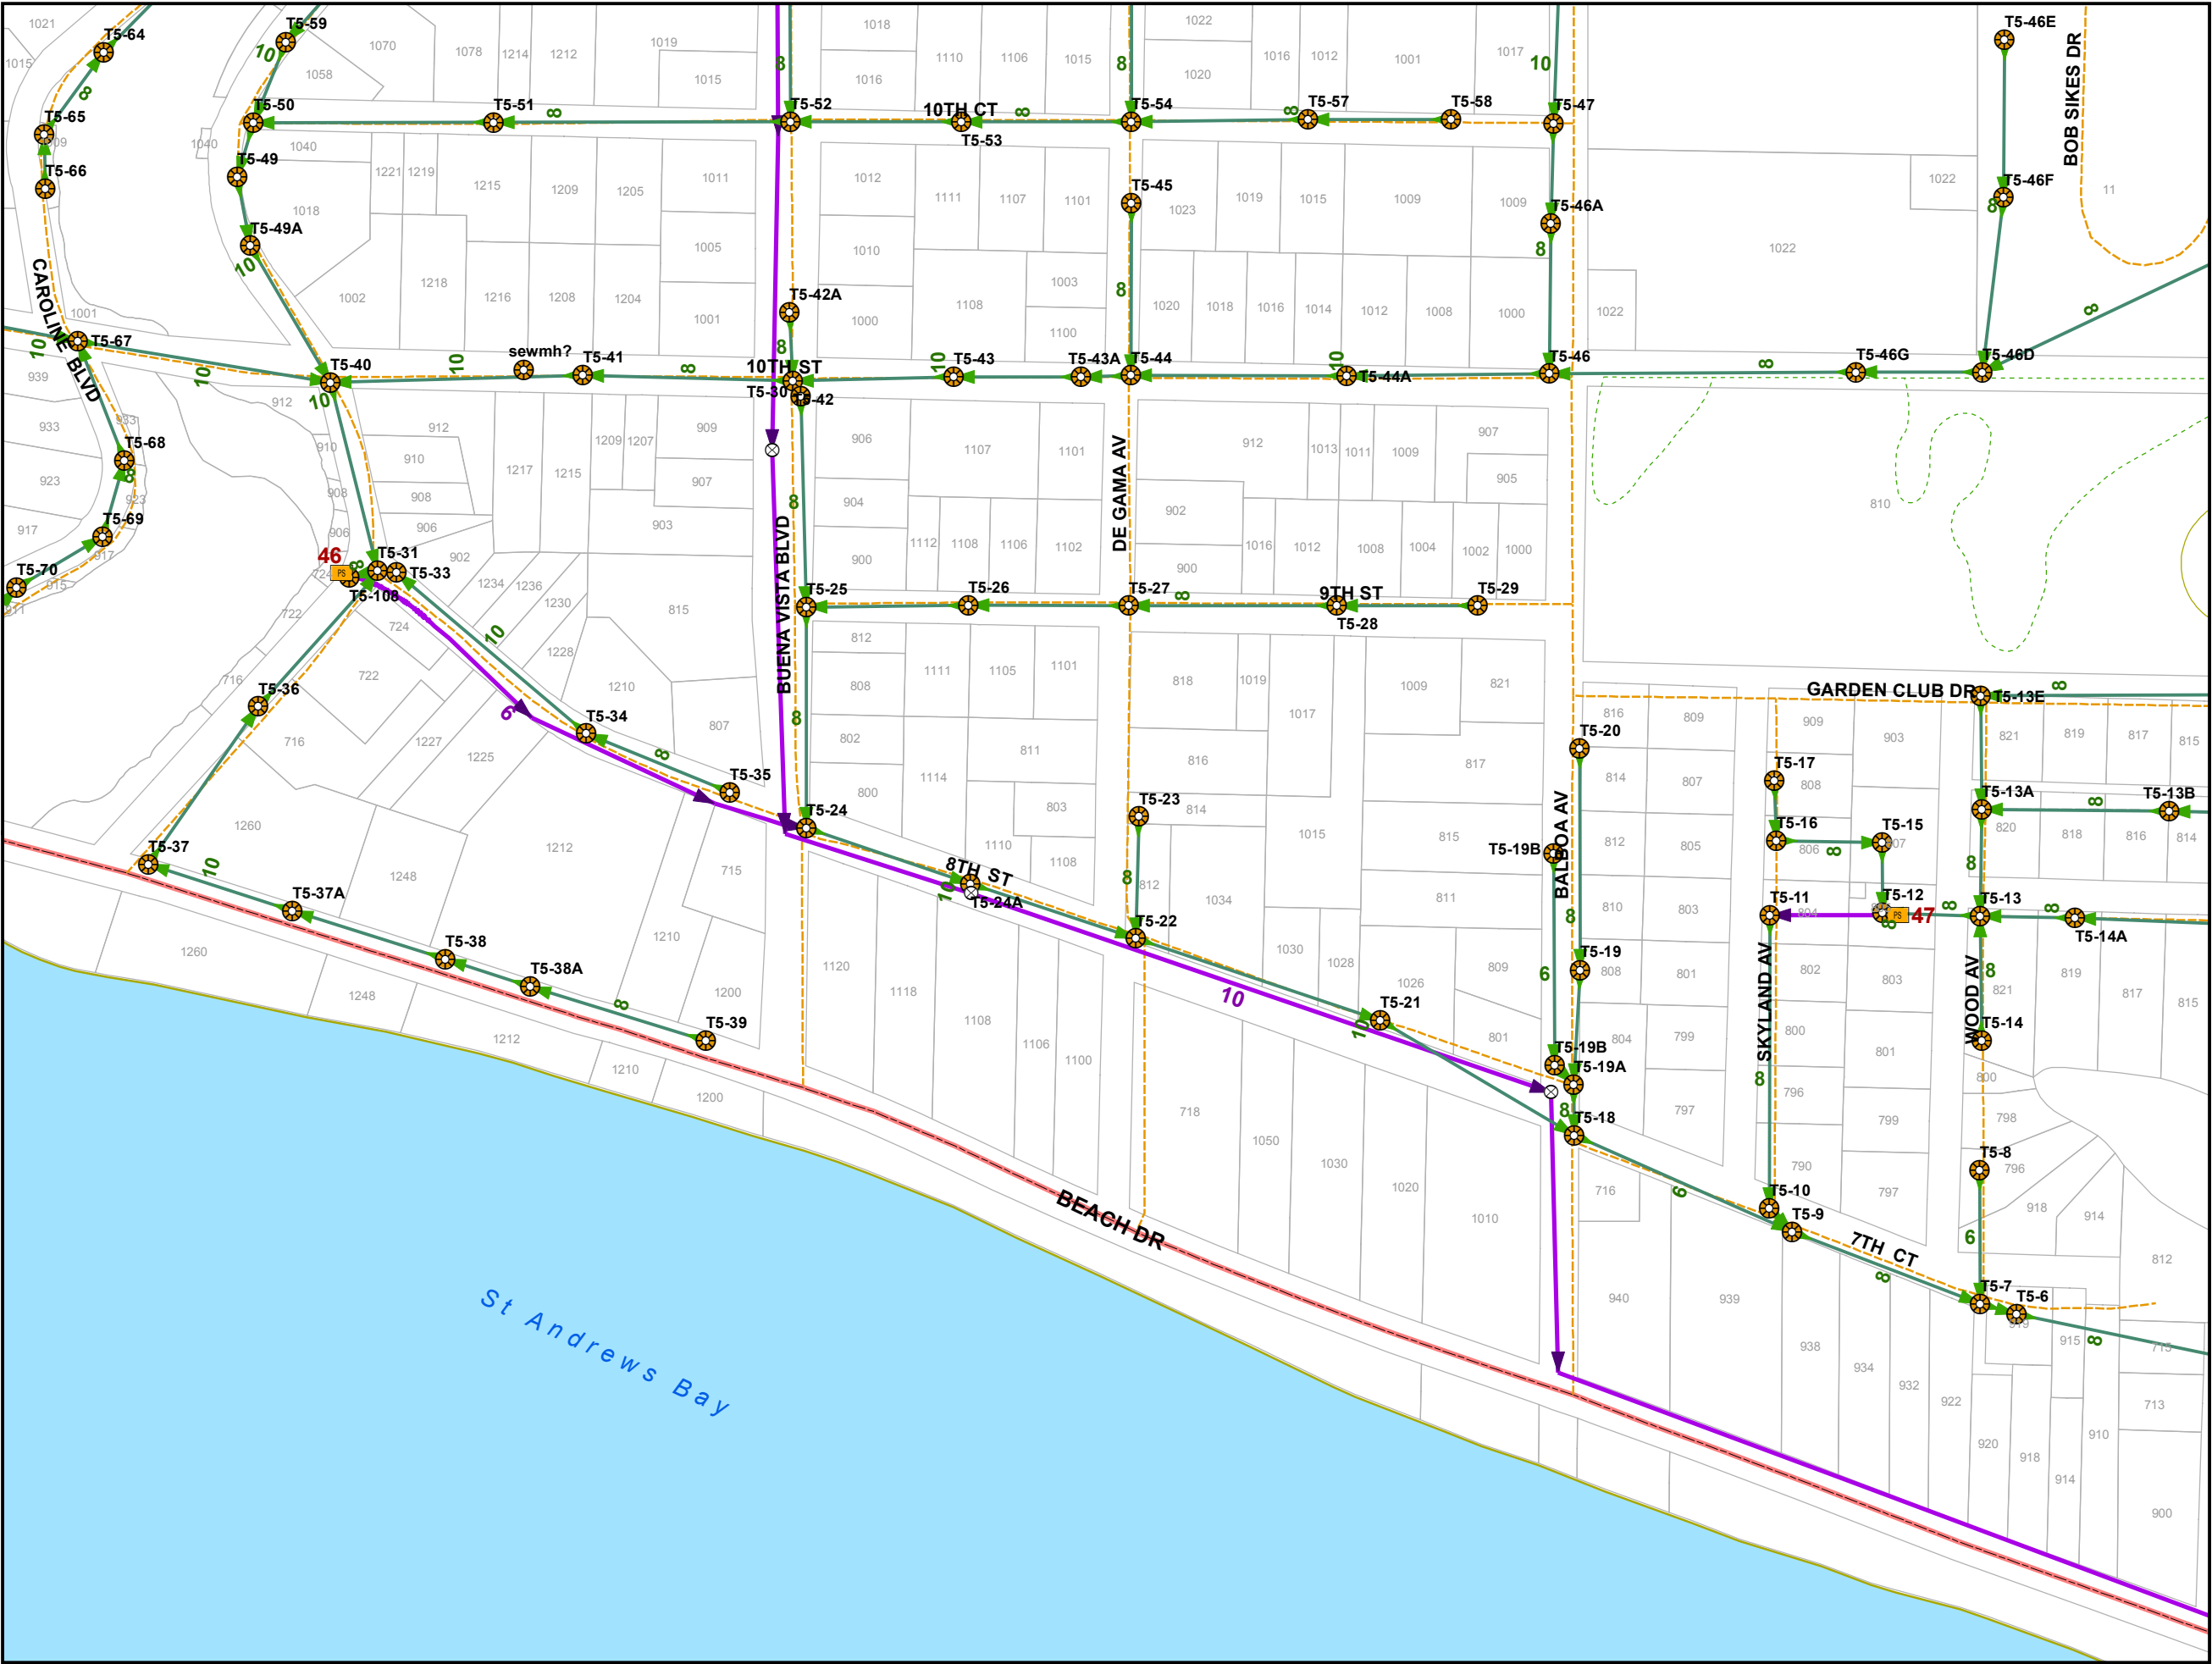


Sewer Distribution Features

-  Lift Station
-  Sewer Valve
-  Manhole
-  Sewer Outfall
-  Gravity Main
-  Force Main
-  Major Road
-  Minor Road
-  Alley
-  PC/Private
-  Private
-  Trail
-  Railroad
-  Parcels
-  City of Panama City Limits
-  Outside City Limits



93	94	95
100	101	102
	106	107

This information is provided with the understanding that the conclusions drawn from such information are solely the responsibility of the user. The GIS data is not a legal representation of the features depicted, and any assumption of the legal status of this data is hereby disclaimed. All Utilities should be verified in the field.

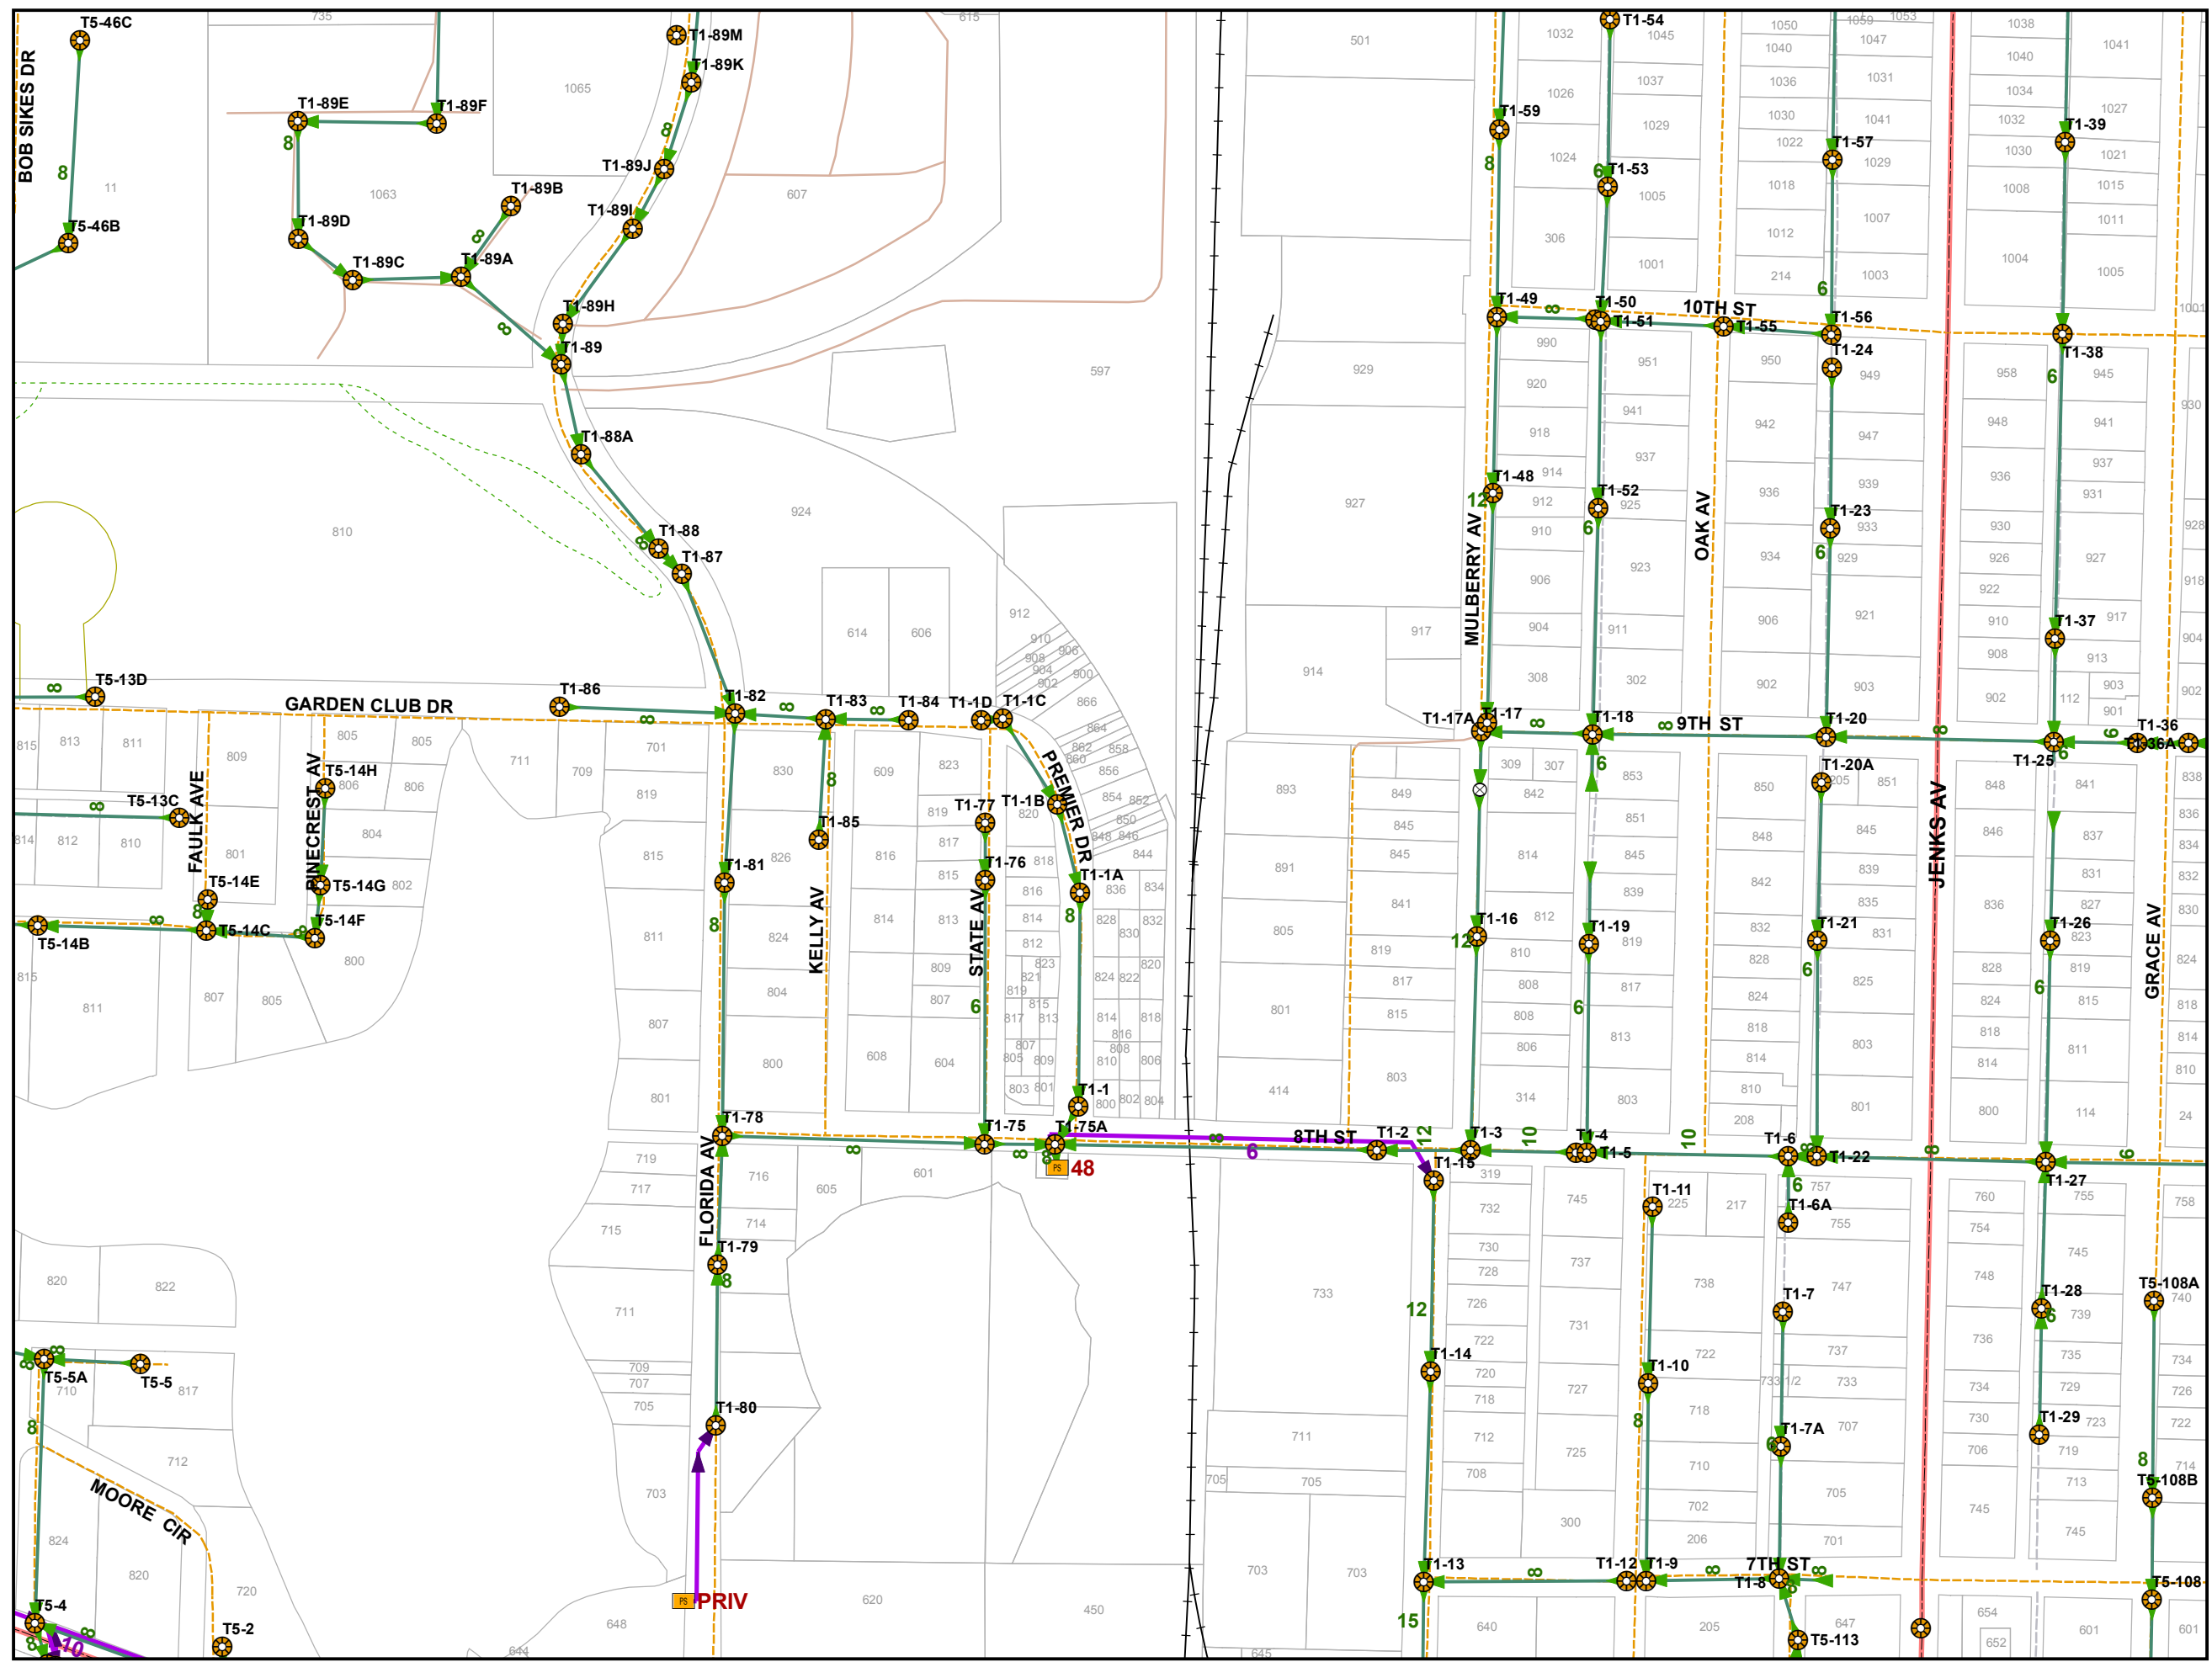

-  Lift Station
-  Sewer Valve
-  Manhole
-  Sewer Outfall
-  Gravity Main
-  Force Main
-  Major Road
-  Minor Road
-  Alley
-  PC/Private
-  Private
-  Trail
-  Railroad
-  Parcels
-  City of Panama City Limits
-  Outside City Limits




94	95	96
101	102	103
106	107	108

This information is provided with the understanding that the conclusions drawn from such information are solely the responsibility of the user. The GIS data is not a legal representation of the features depicted, and any assumption of the legal status of this data is hereby disclaimed. All Utilities should be verified in the field.




Sewer Distribution Features

- Lift Station
- Sewer Valve
- Manhole
- Sewer Outfall
- Gravity Main
- Force Main
- Major Road
- Minor Road
- Alley
- PC/Private
- Private
- Trail
- Railroad
- Parcels
- City of Panama City Limits
- Outside City Limits

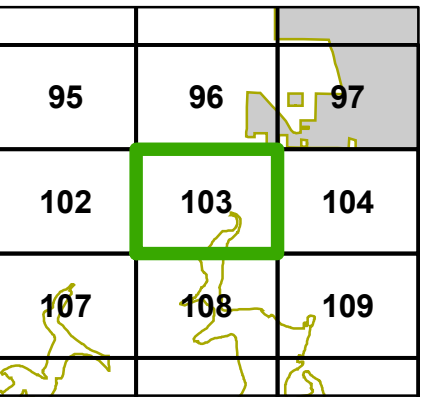


This information is provided with the understanding that the conclusions drawn from such information are solely the responsibility of the user. The GIS data is not a legal representation of the features depicted, and any assumption of the legal status of this data is hereby disclaimed. All Utilities should be verified in the field.

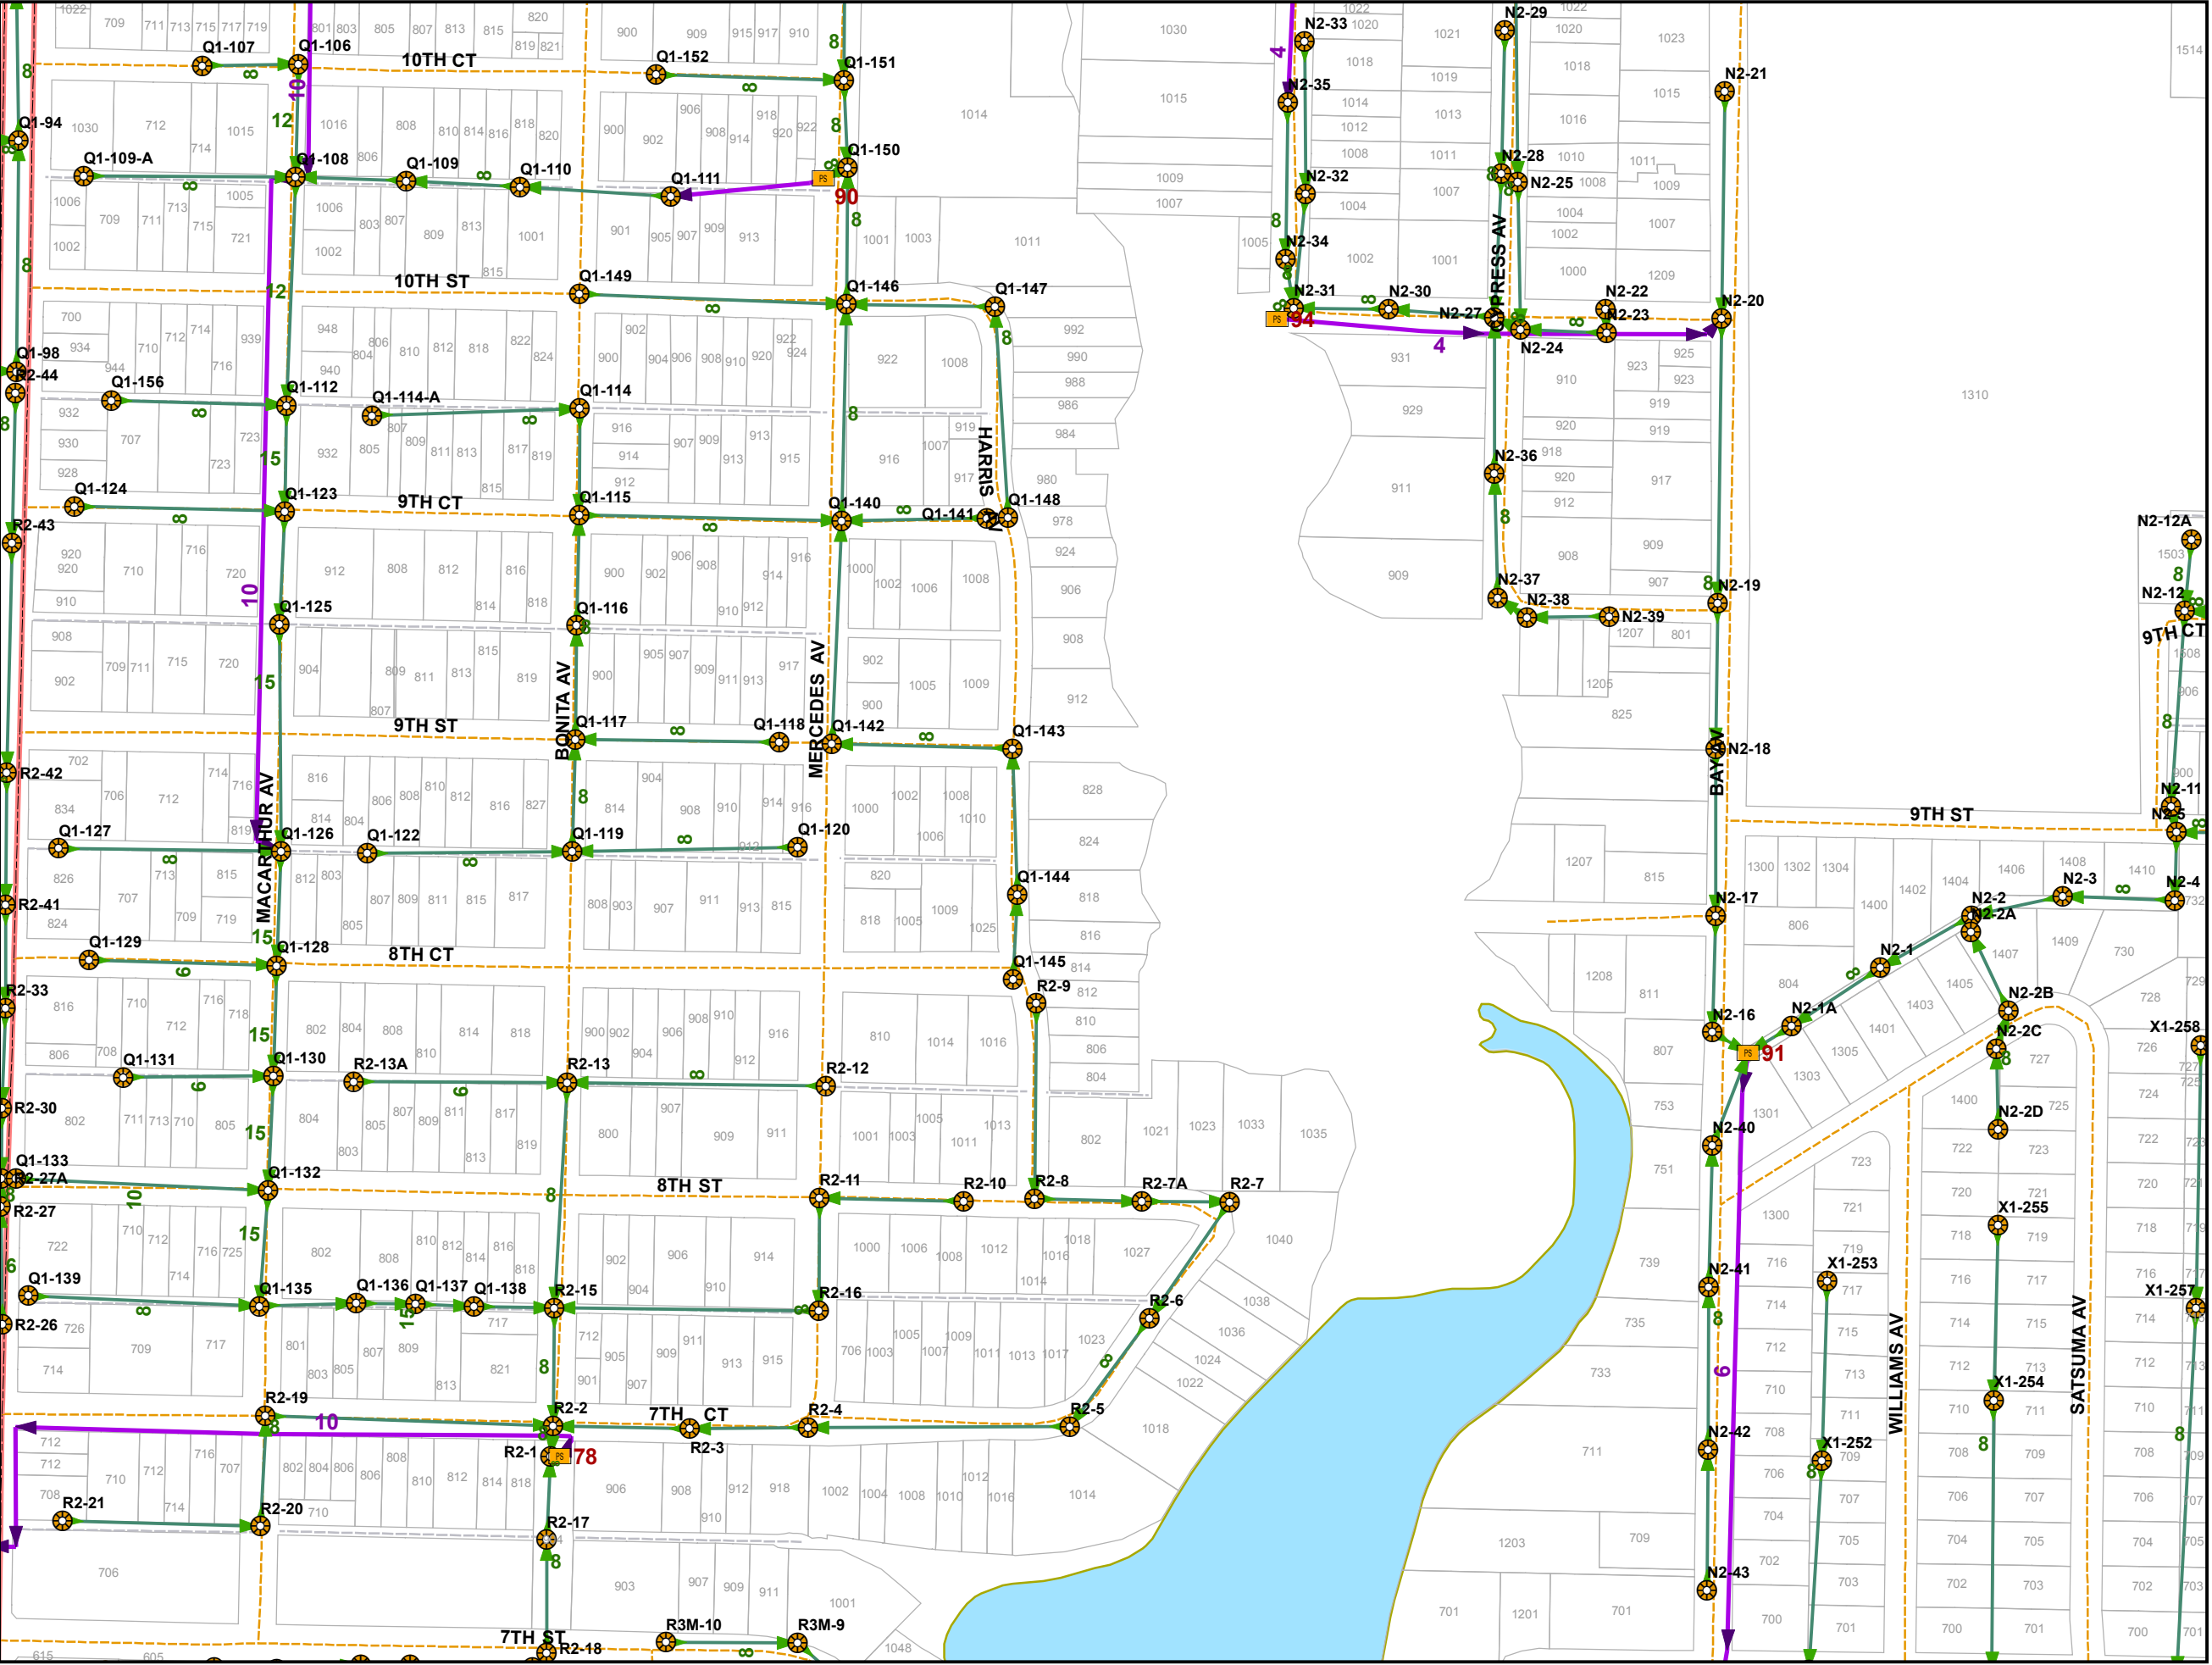

Sewer Distribution Features

- Lift Station
- Sewer Valve
- Manhole
- Sewer Outfall
- Gravity Main
- Force Main
- Major Road
- Minor Road
- Alley
- PC/Private
- Private
- Trail
- Railroad
- Parcels
- City of Panama City Limits
- Outside City Limits

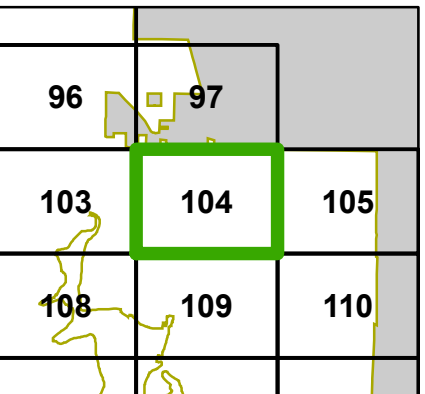


This information is provided with the understanding that the conclusions drawn from such information are solely the responsibility of the user. The GIS data is not a legal representation of the features depicted, and any assumption of the legal status of this data is hereby disclaimed. All Utilities should be verified in the field.



105


Sewer Distribution Features

- Lift Station
- Sewer Valve
- Manhole
- Sewer Outfall
- Gravity Main
- Force Main
- Major Road
- Minor Road
- Alley
- PC/Private
- Private
- Trail
- Railroad
- Parcels
- City of Panama City Limits
- Outside City Limits

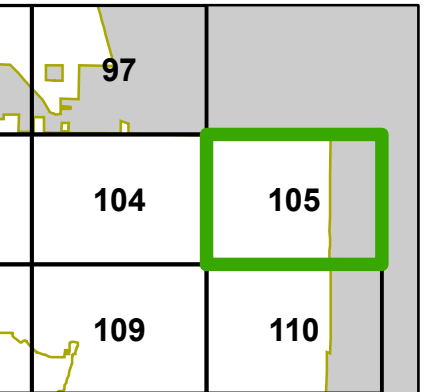


This information is provided with the understanding that the conclusions drawn from such information are solely the responsibility of the user. The GIS data is not a legal representation of the features depicted, and any assumption of the legal status of this data is hereby disclaimed. All Utilities should be verified in the field.

Dec 20, 2011

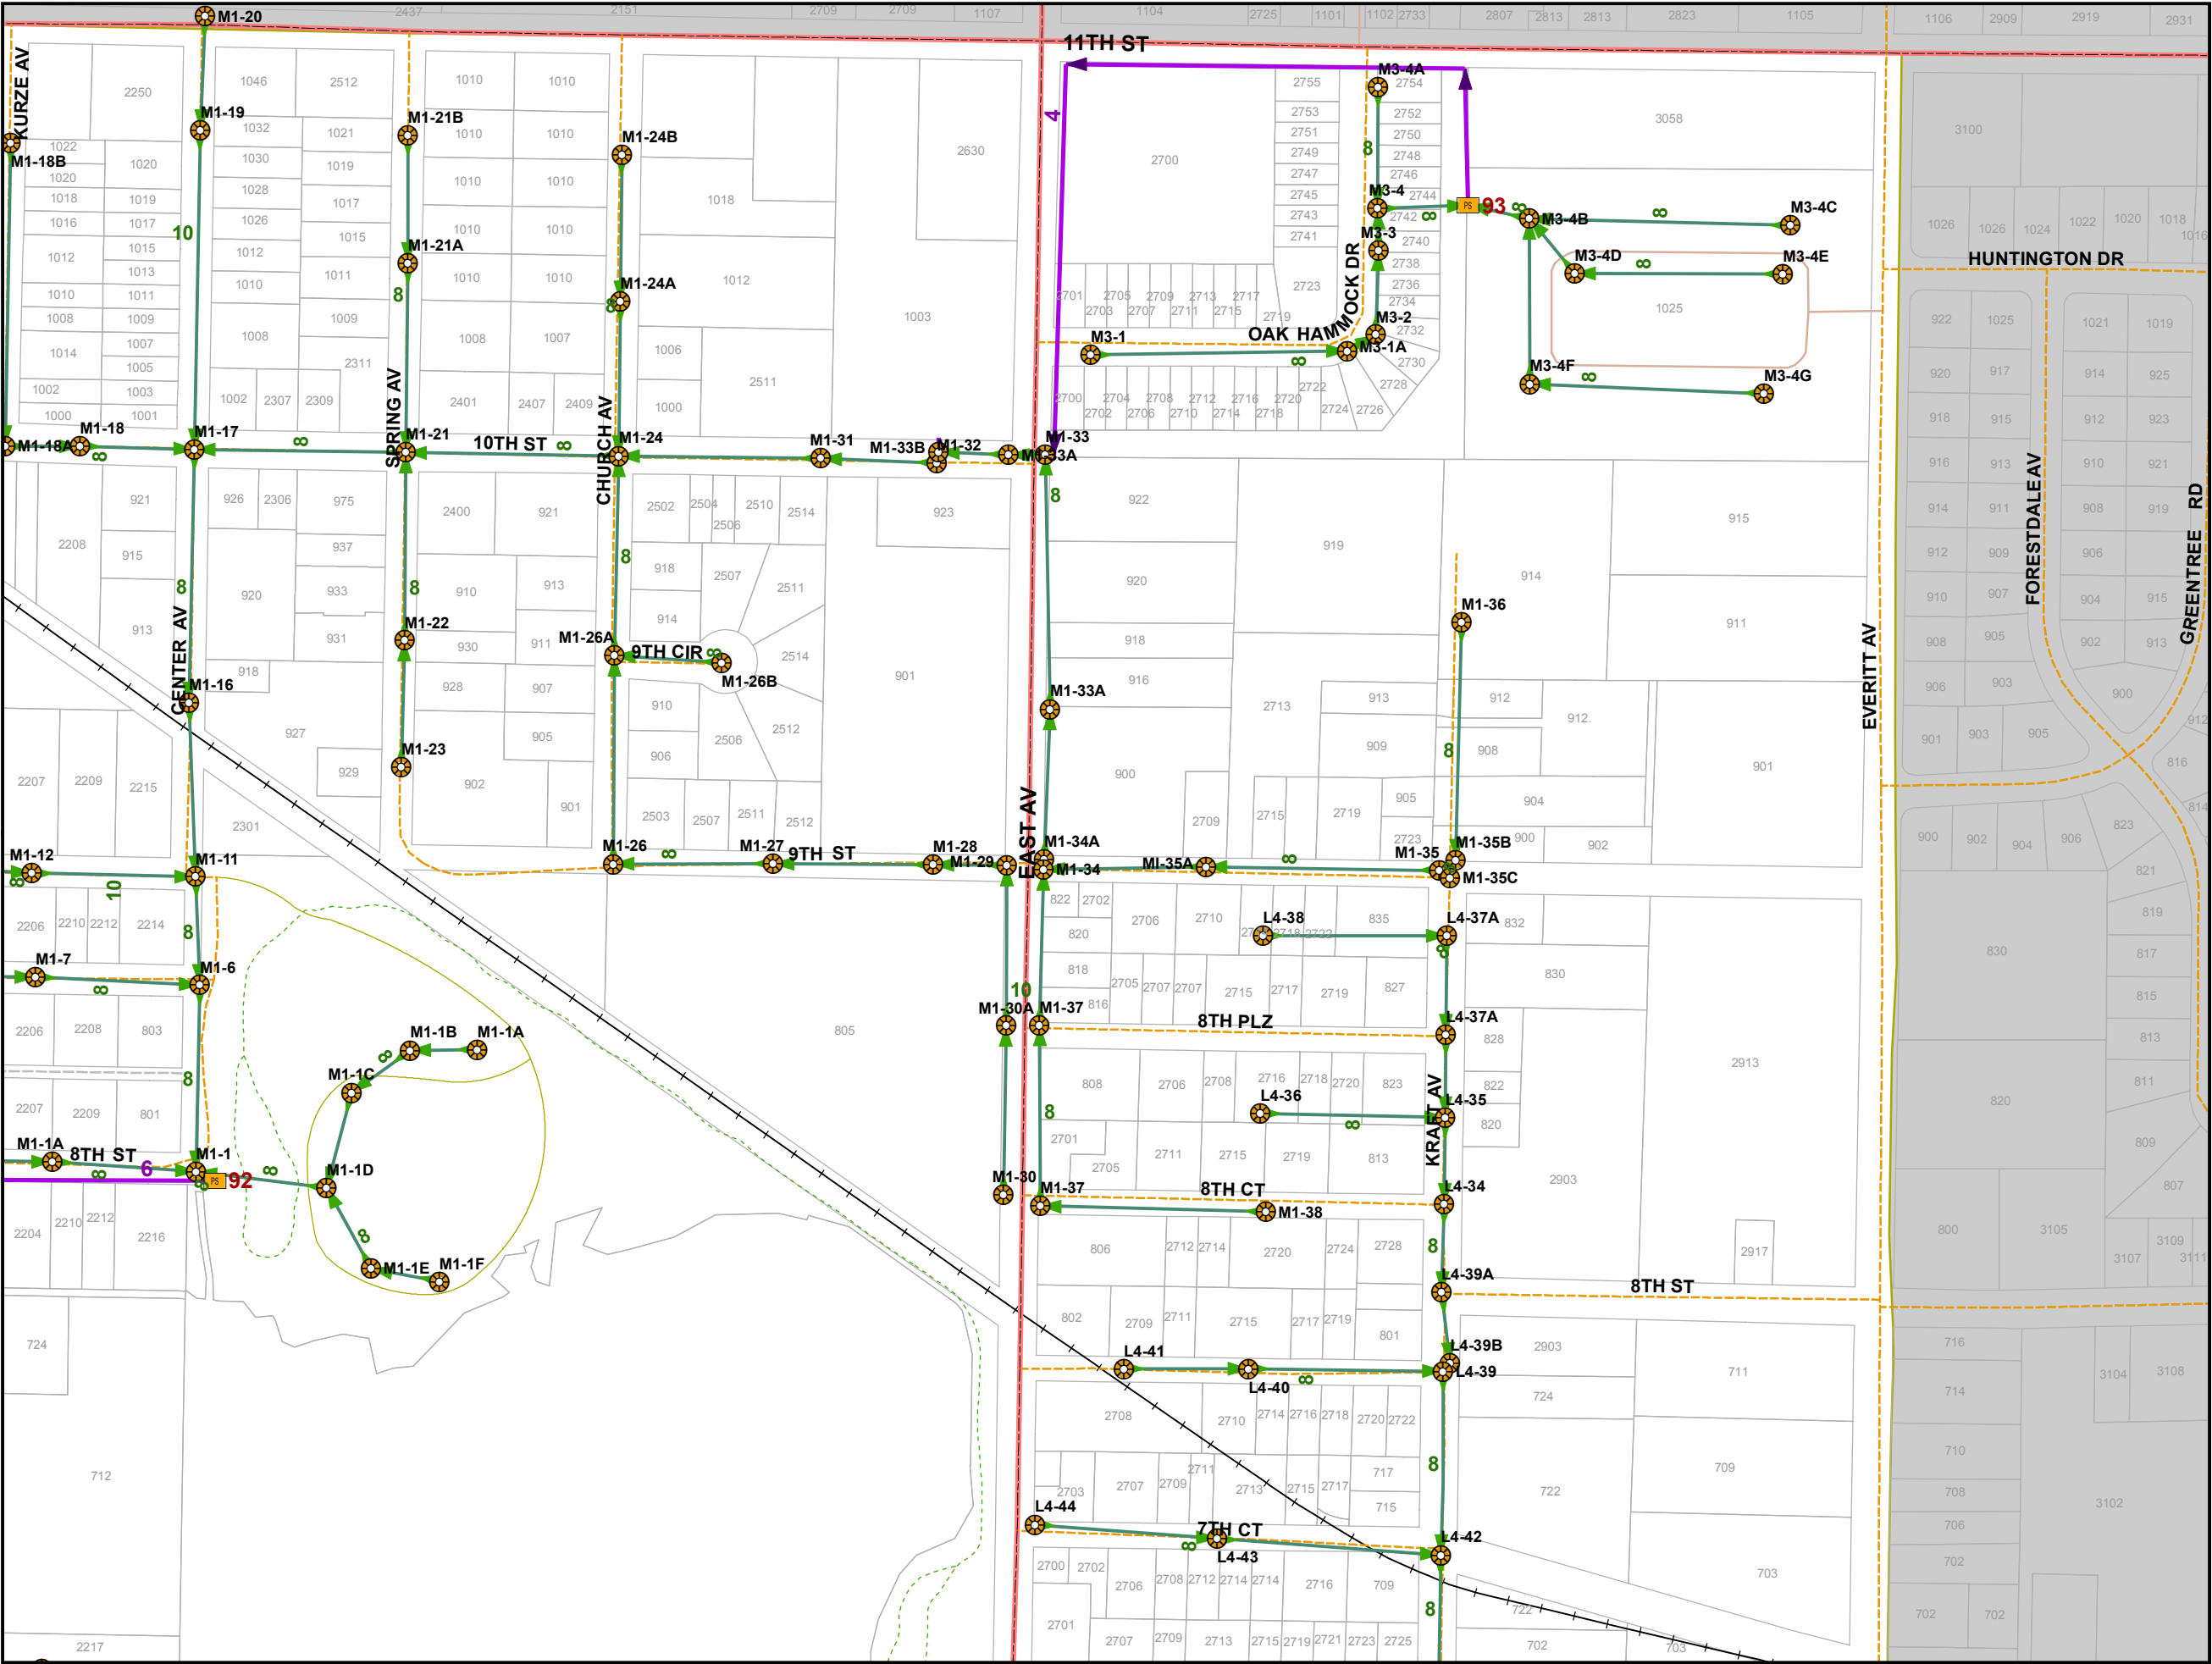


-  Lift Station
-  Sewer Valve
-  Manhole
-  Sewer Outfall
-  Gravity Main
-  Force Main
-  Major Road
-  Minor Road
-  Alley
-  PC/Private
-  Private
-  Trail
-  Railroad
-  Parcels
-  City of Panama City Limits
-  Outside City Limits

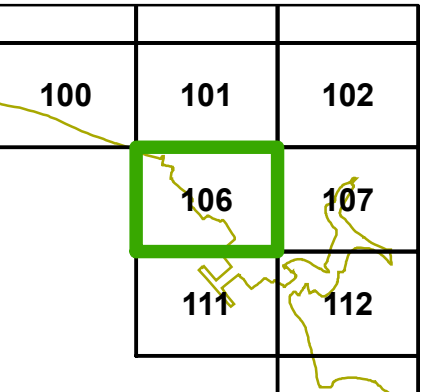


This information is provided with the understanding that the conclusions drawn from such information are solely the responsibility of the user. The GIS data is not a legal representation of the features depicted, and any assumption of the legal status of this data is hereby disclaimed. All Utilities should be verified in the field.

Dec 20, 2011

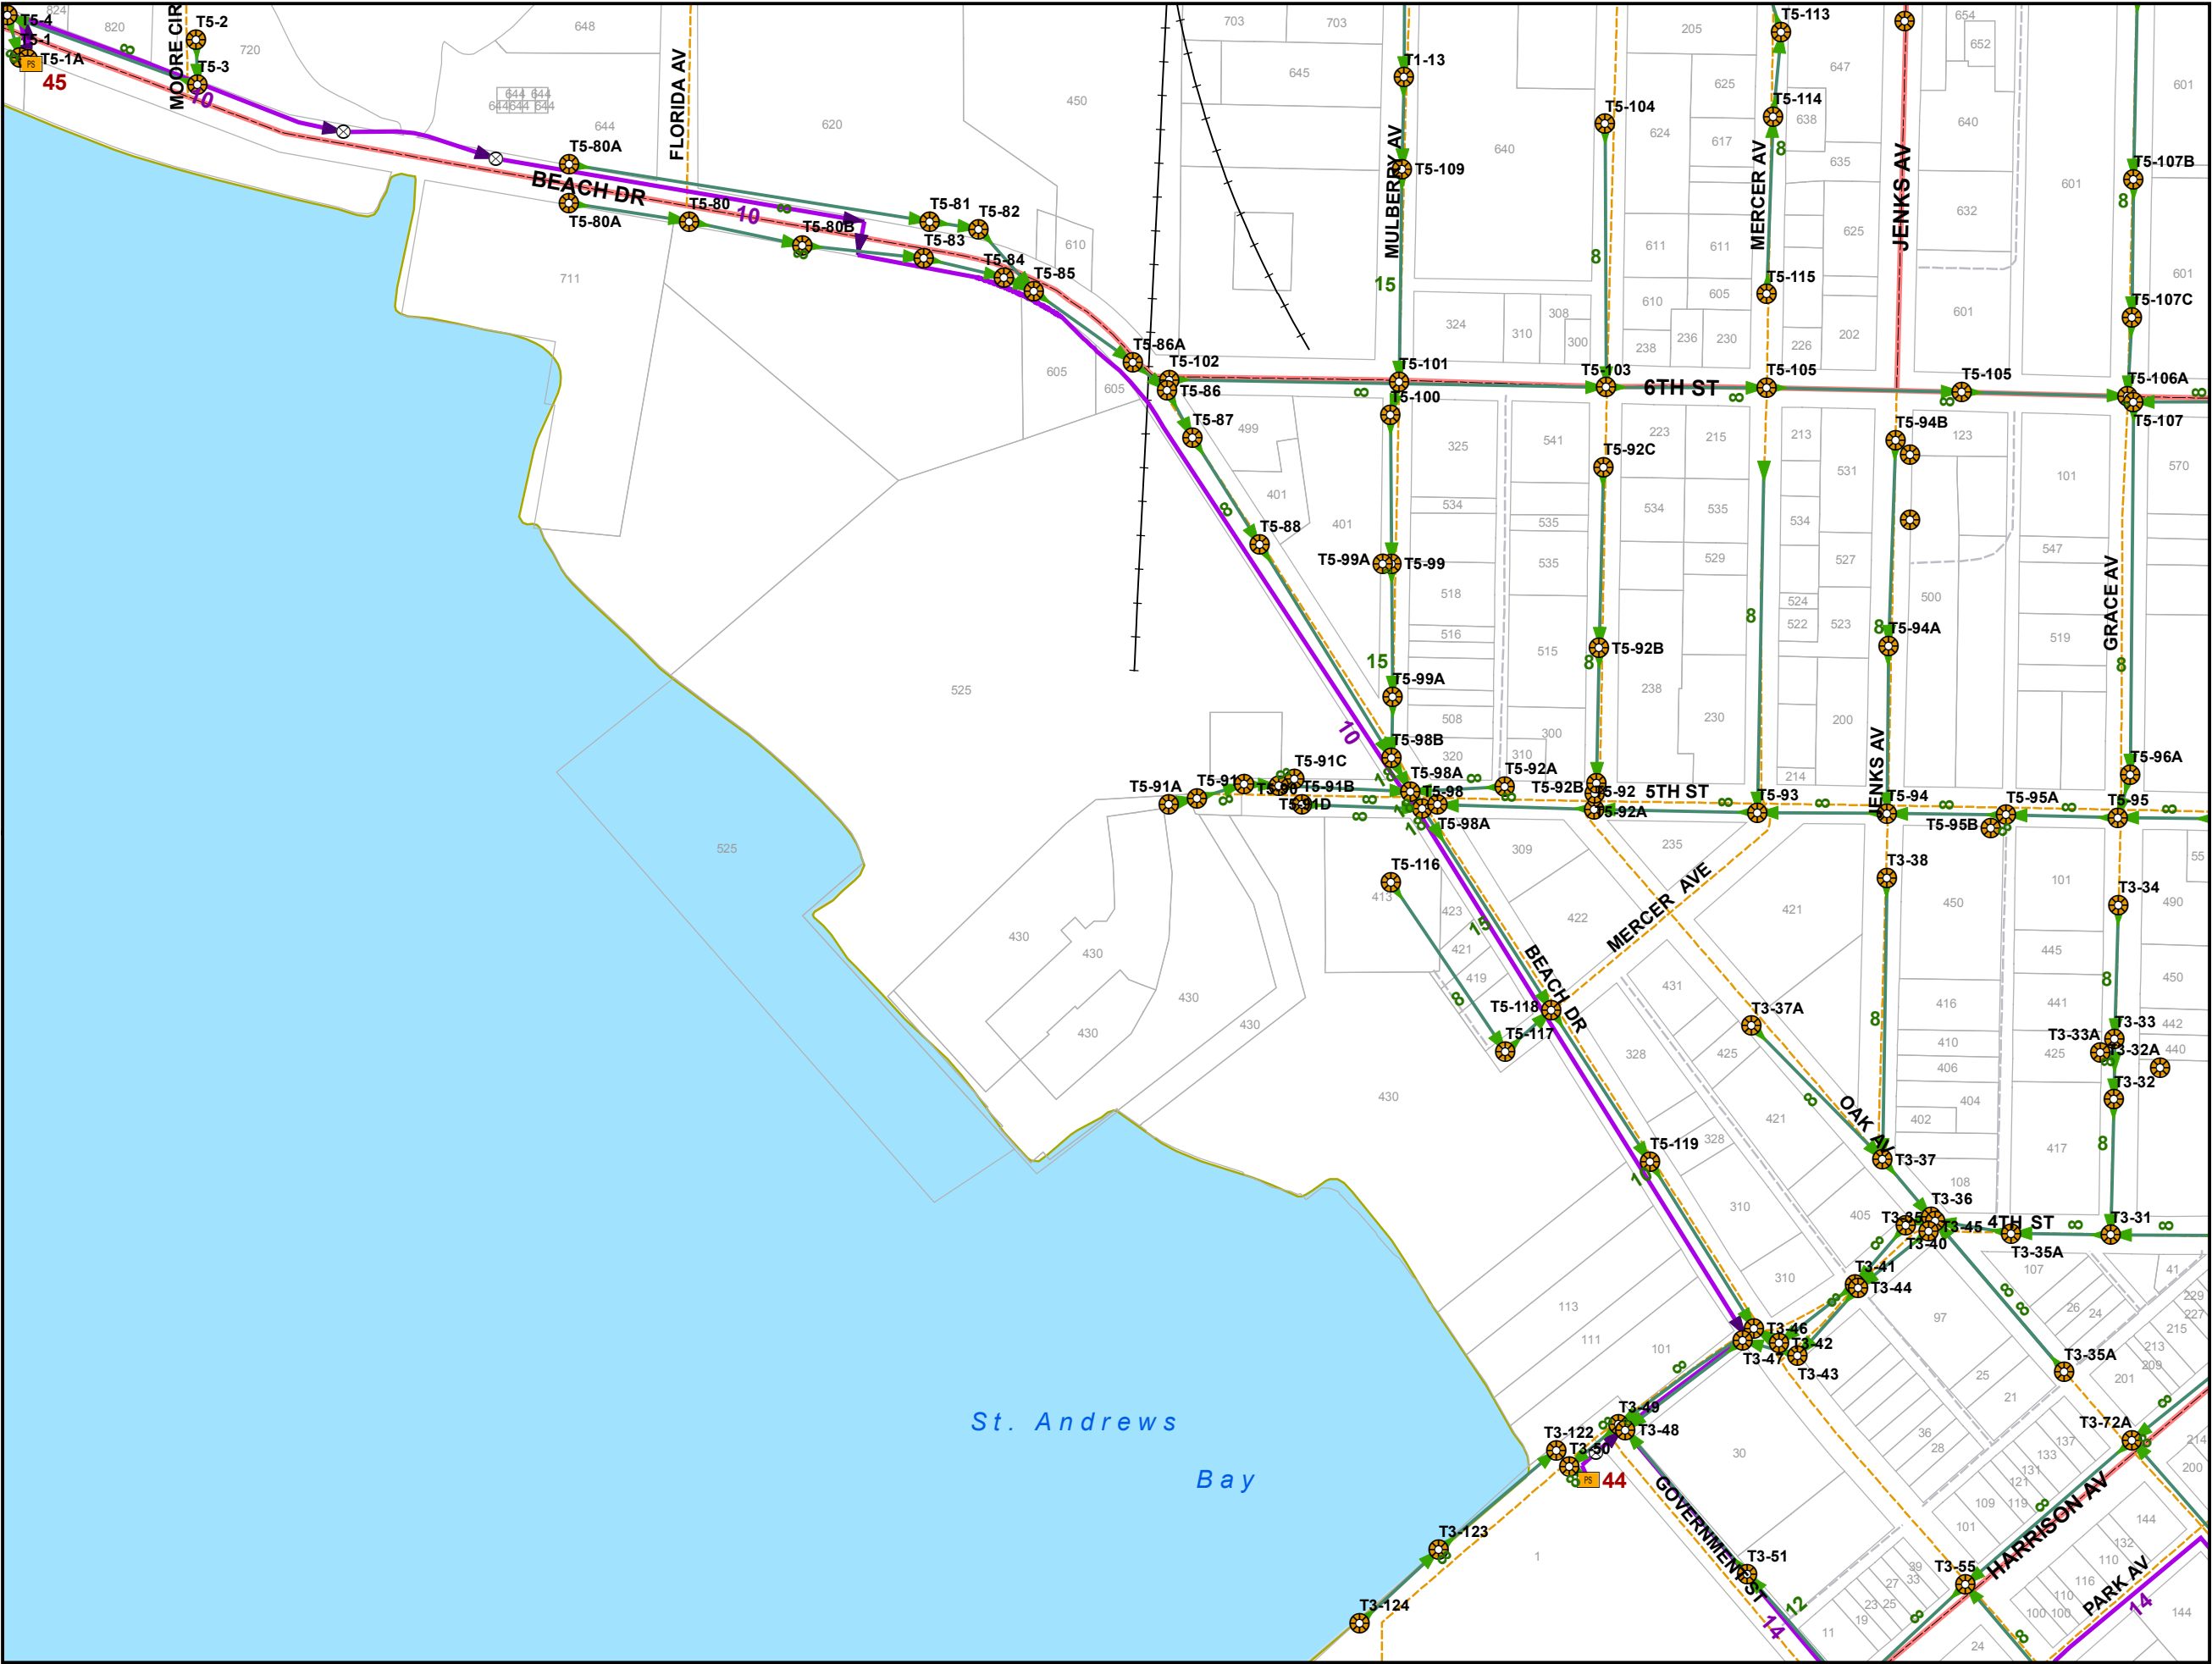


-  Lift Station
-  Sewer Valve
-  Manhole
-  Sewer Outfall
-  Gravity Main
-  Force Main
-  Major Road
-  Minor Road
-  Alley
-  PC/Private
-  Private
-  Trail
-  Railroad
-  Parcels
-  City of Panama City Limits
-  Outside City Limits

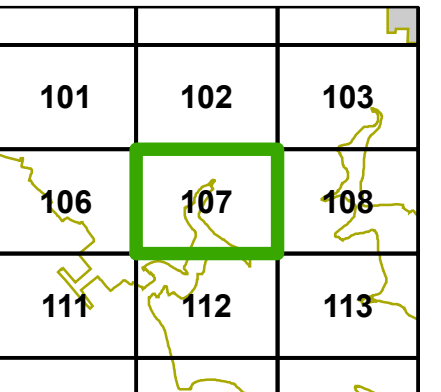


This information is provided with the understanding that the conclusions drawn from such information are solely the responsibility of the user. The GIS data is not a legal representation of the features depicted, and any assumption of the legal status of this data is hereby disclaimed. All Utilities should be verified in the field.

Dec 20, 2011

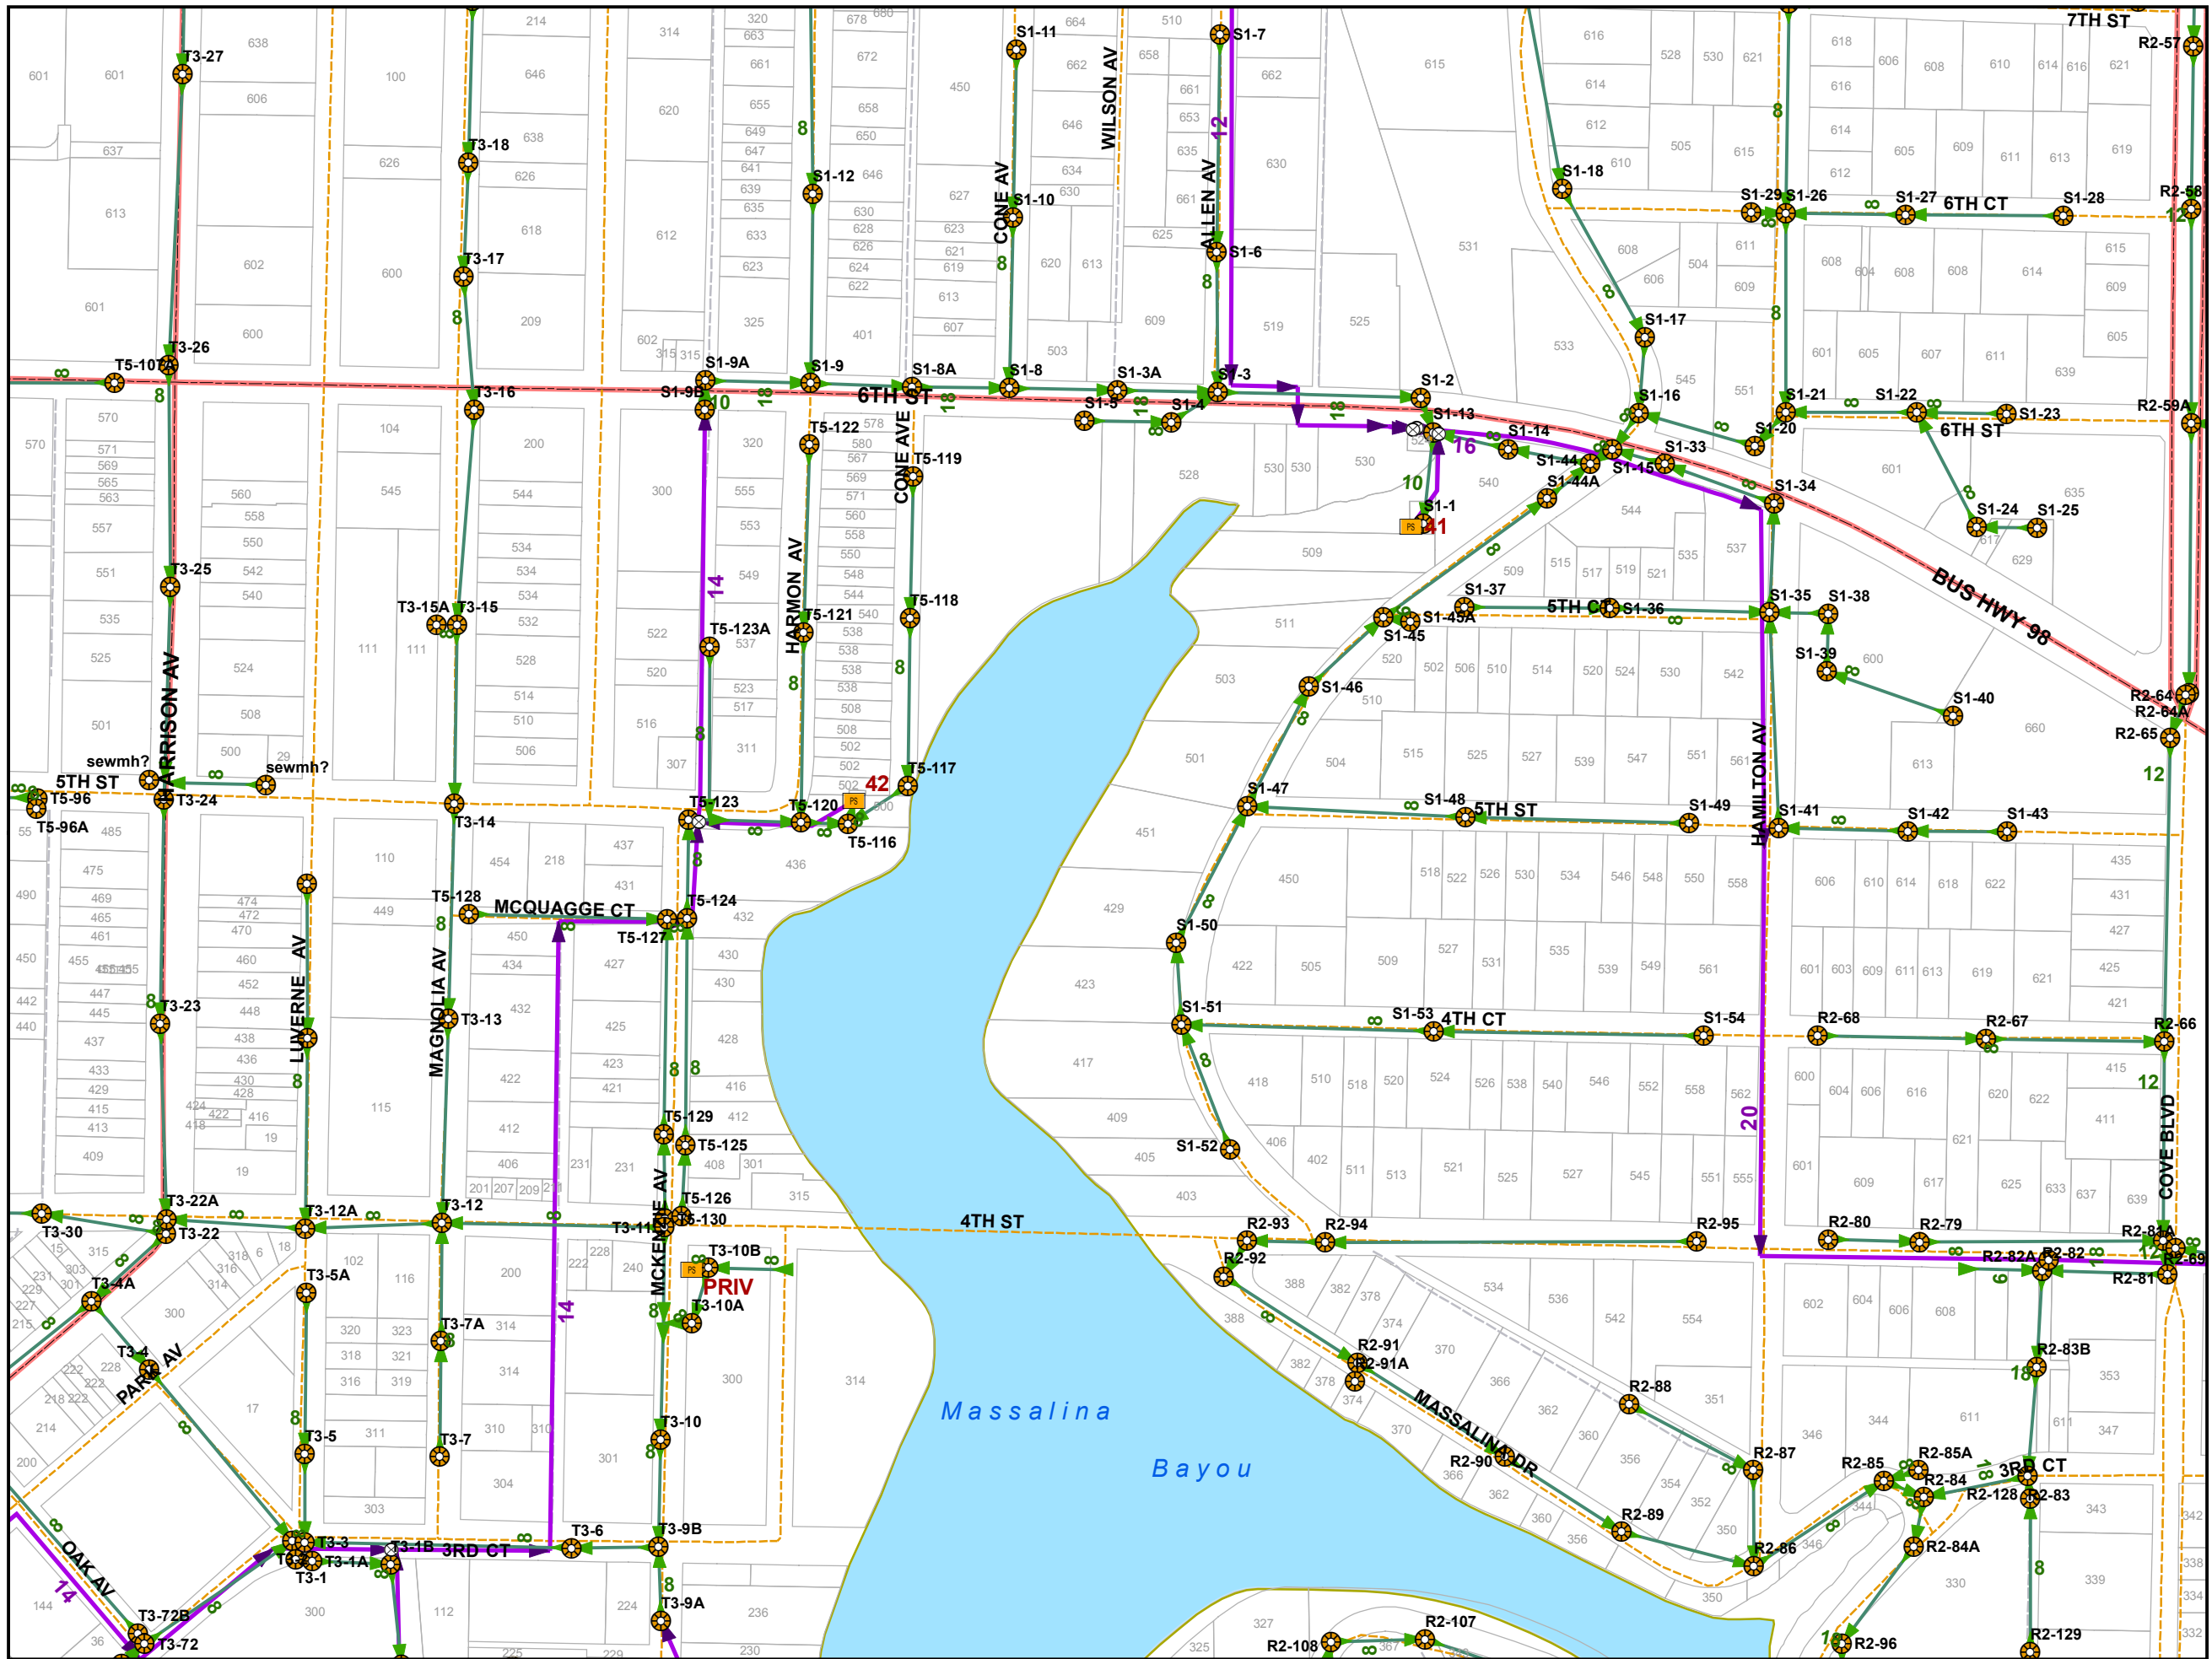


Sewer Distribution Features

-  Lift Station
-  Sewer Valve
-  Manhole
-  Sewer Outfall
-  Gravity Main
-  Force Main
-  Major Road
-  Minor Road
-  Alley
-  PC/Private
-  Private
-  Trail
-  Railroad
-  Parcels
-  City of Panama City Limits
-  Outside City Limits


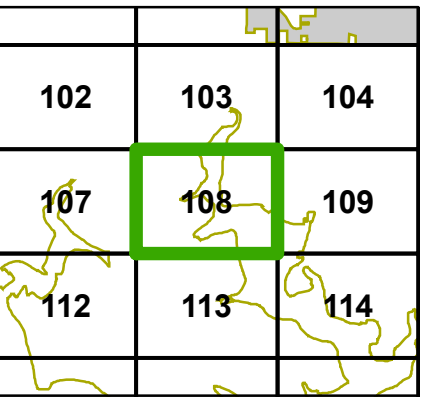


This information is provided with the understanding that the conclusions drawn from such information are solely the responsibility of the user. The GIS data is not a legal representation of the features depicted, and any assumption of the legal status of this data is hereby disclaimed. All Utilities should be verified in the field.

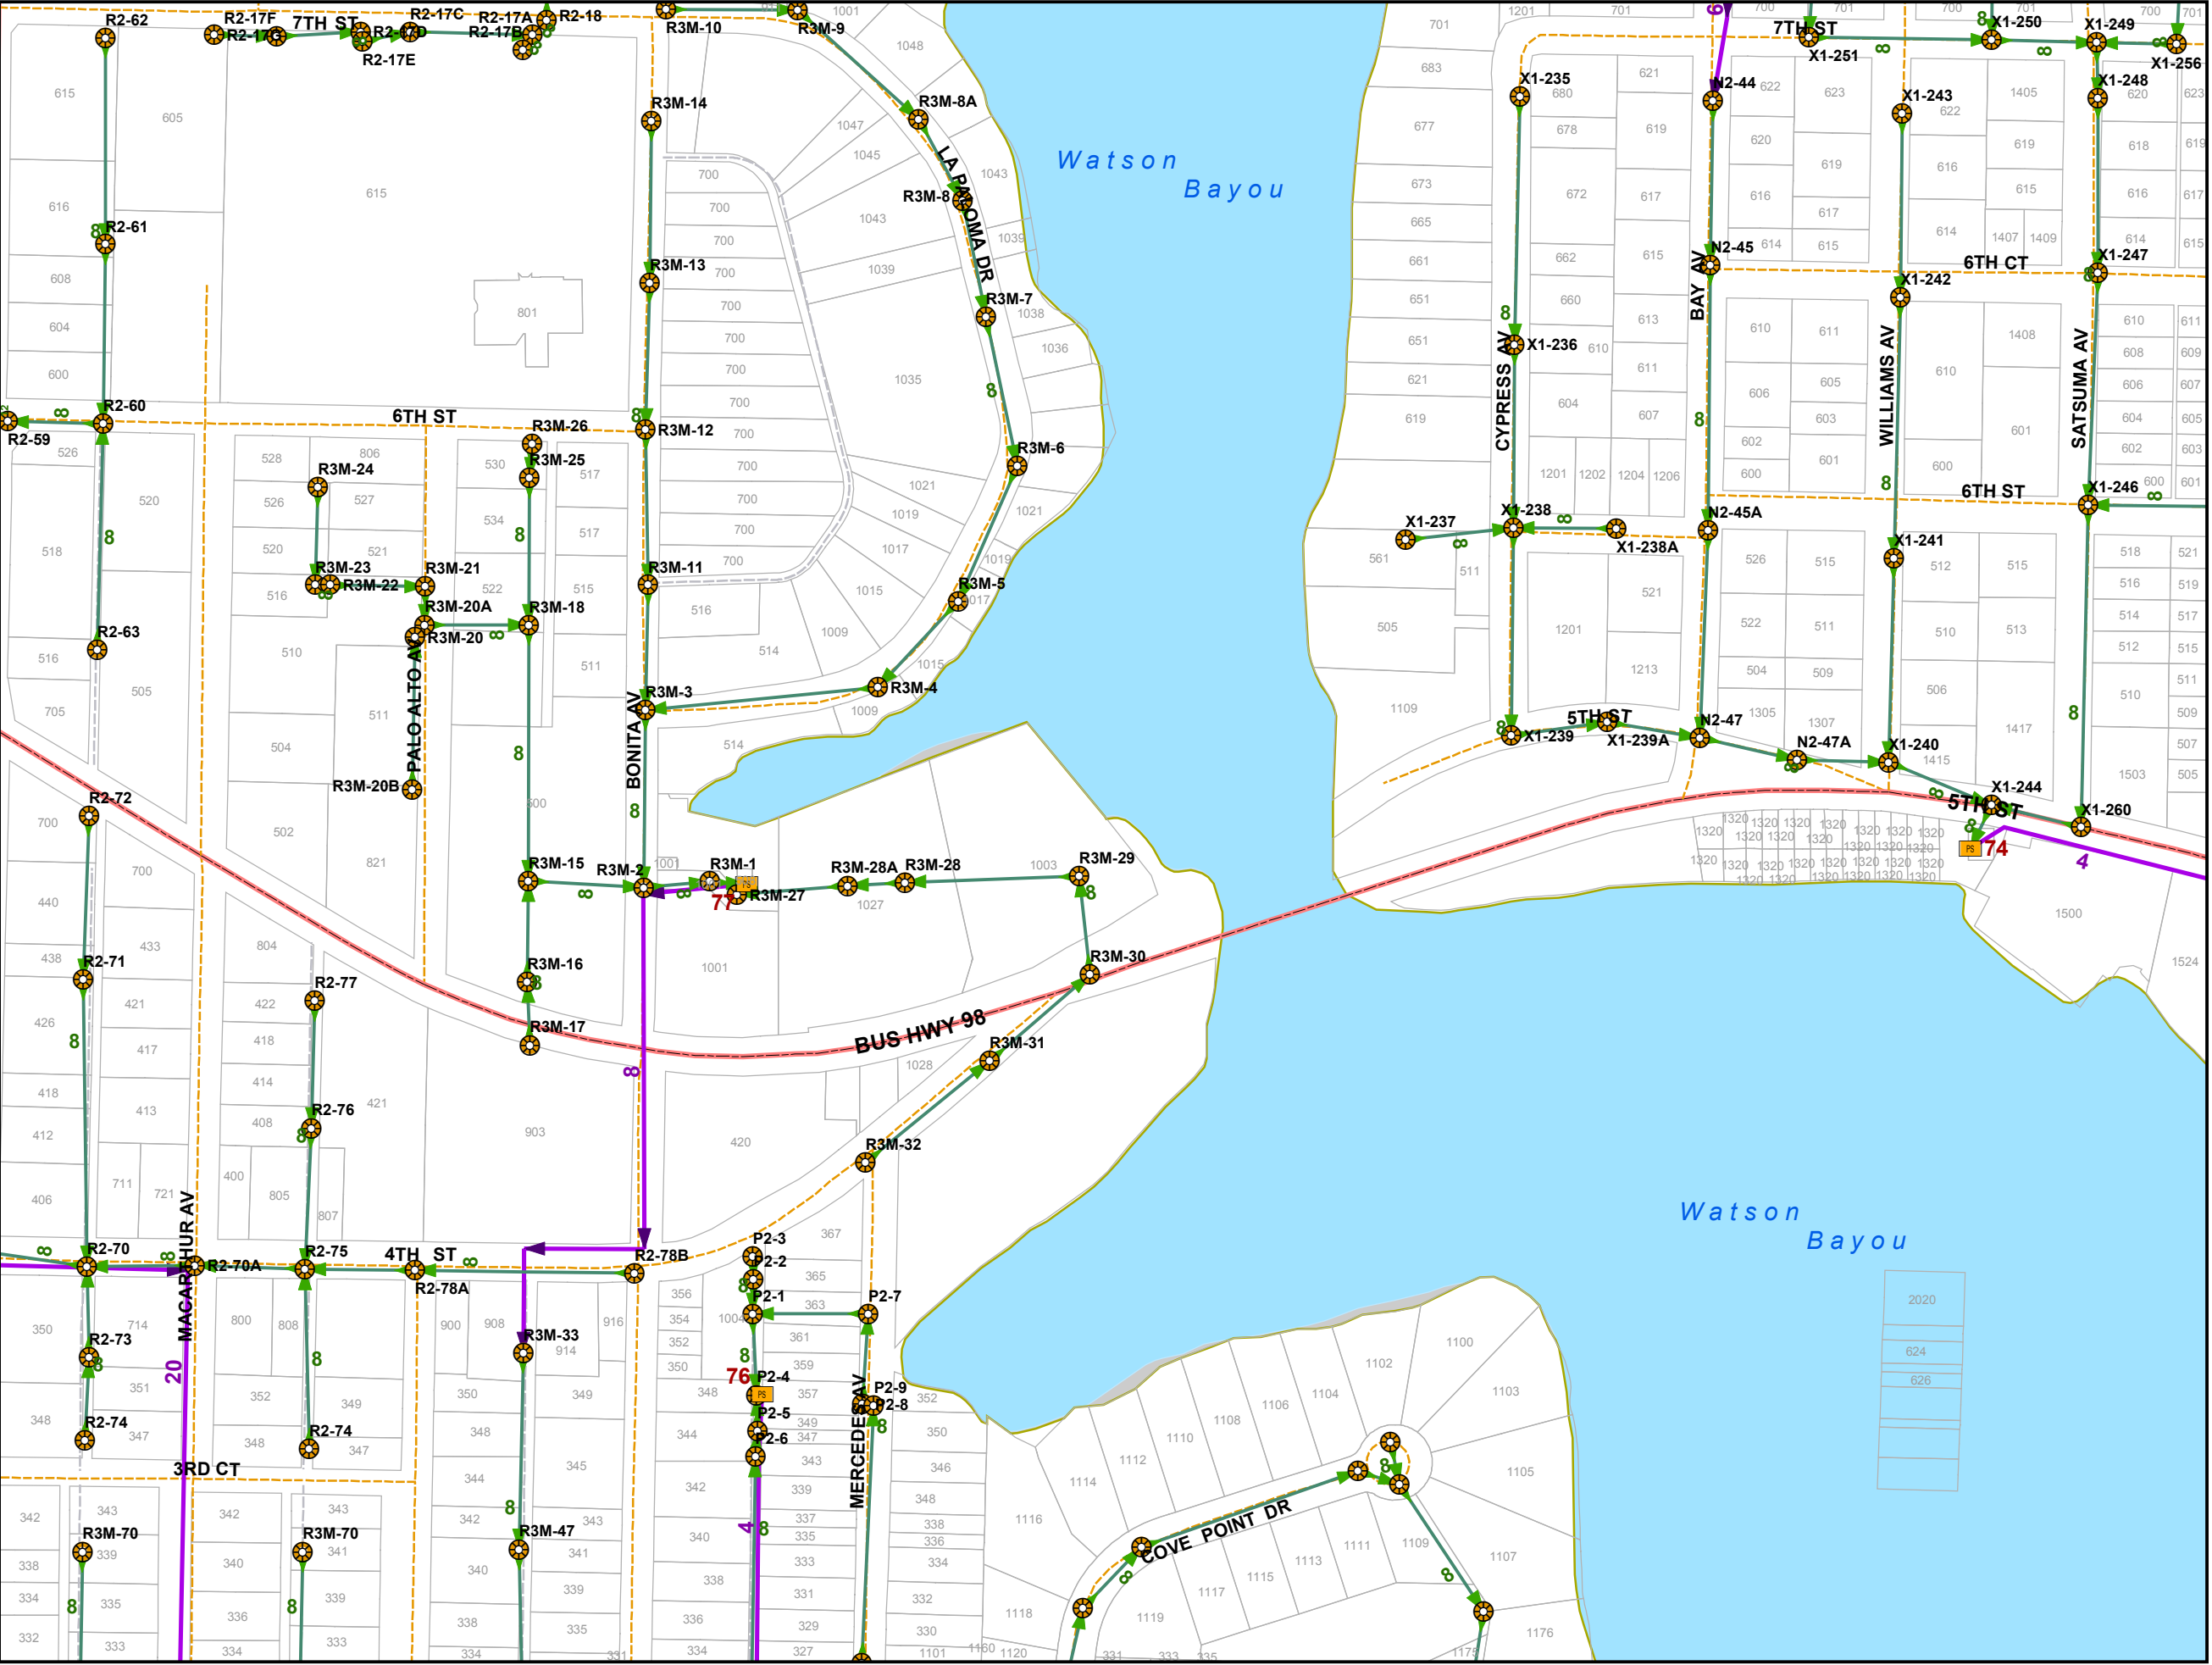


Sewer Distribution Features

-  Lift Station
-  Sewer Valve
-  Manhole
-  Sewer Outfall
-  Gravity Main
-  Force Main
-  Major Road
-  Minor Road
-  Alley
-  PC/Private
-  Private
-  Trail
-  Railroad
-  Parcels
-  City of Panama City Limits
-  Outside City Limits

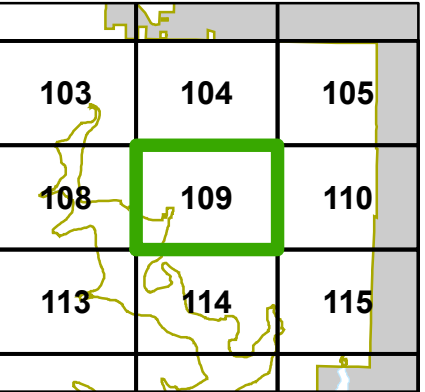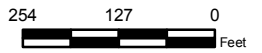


This information is provided with the understanding that the conclusions drawn from such information are solely the responsibility of the user. The GIS data is not a legal representation of the features depicted, and any assumption of the legal status of this data is hereby disclaimed. All Utilities should be verified in the field.

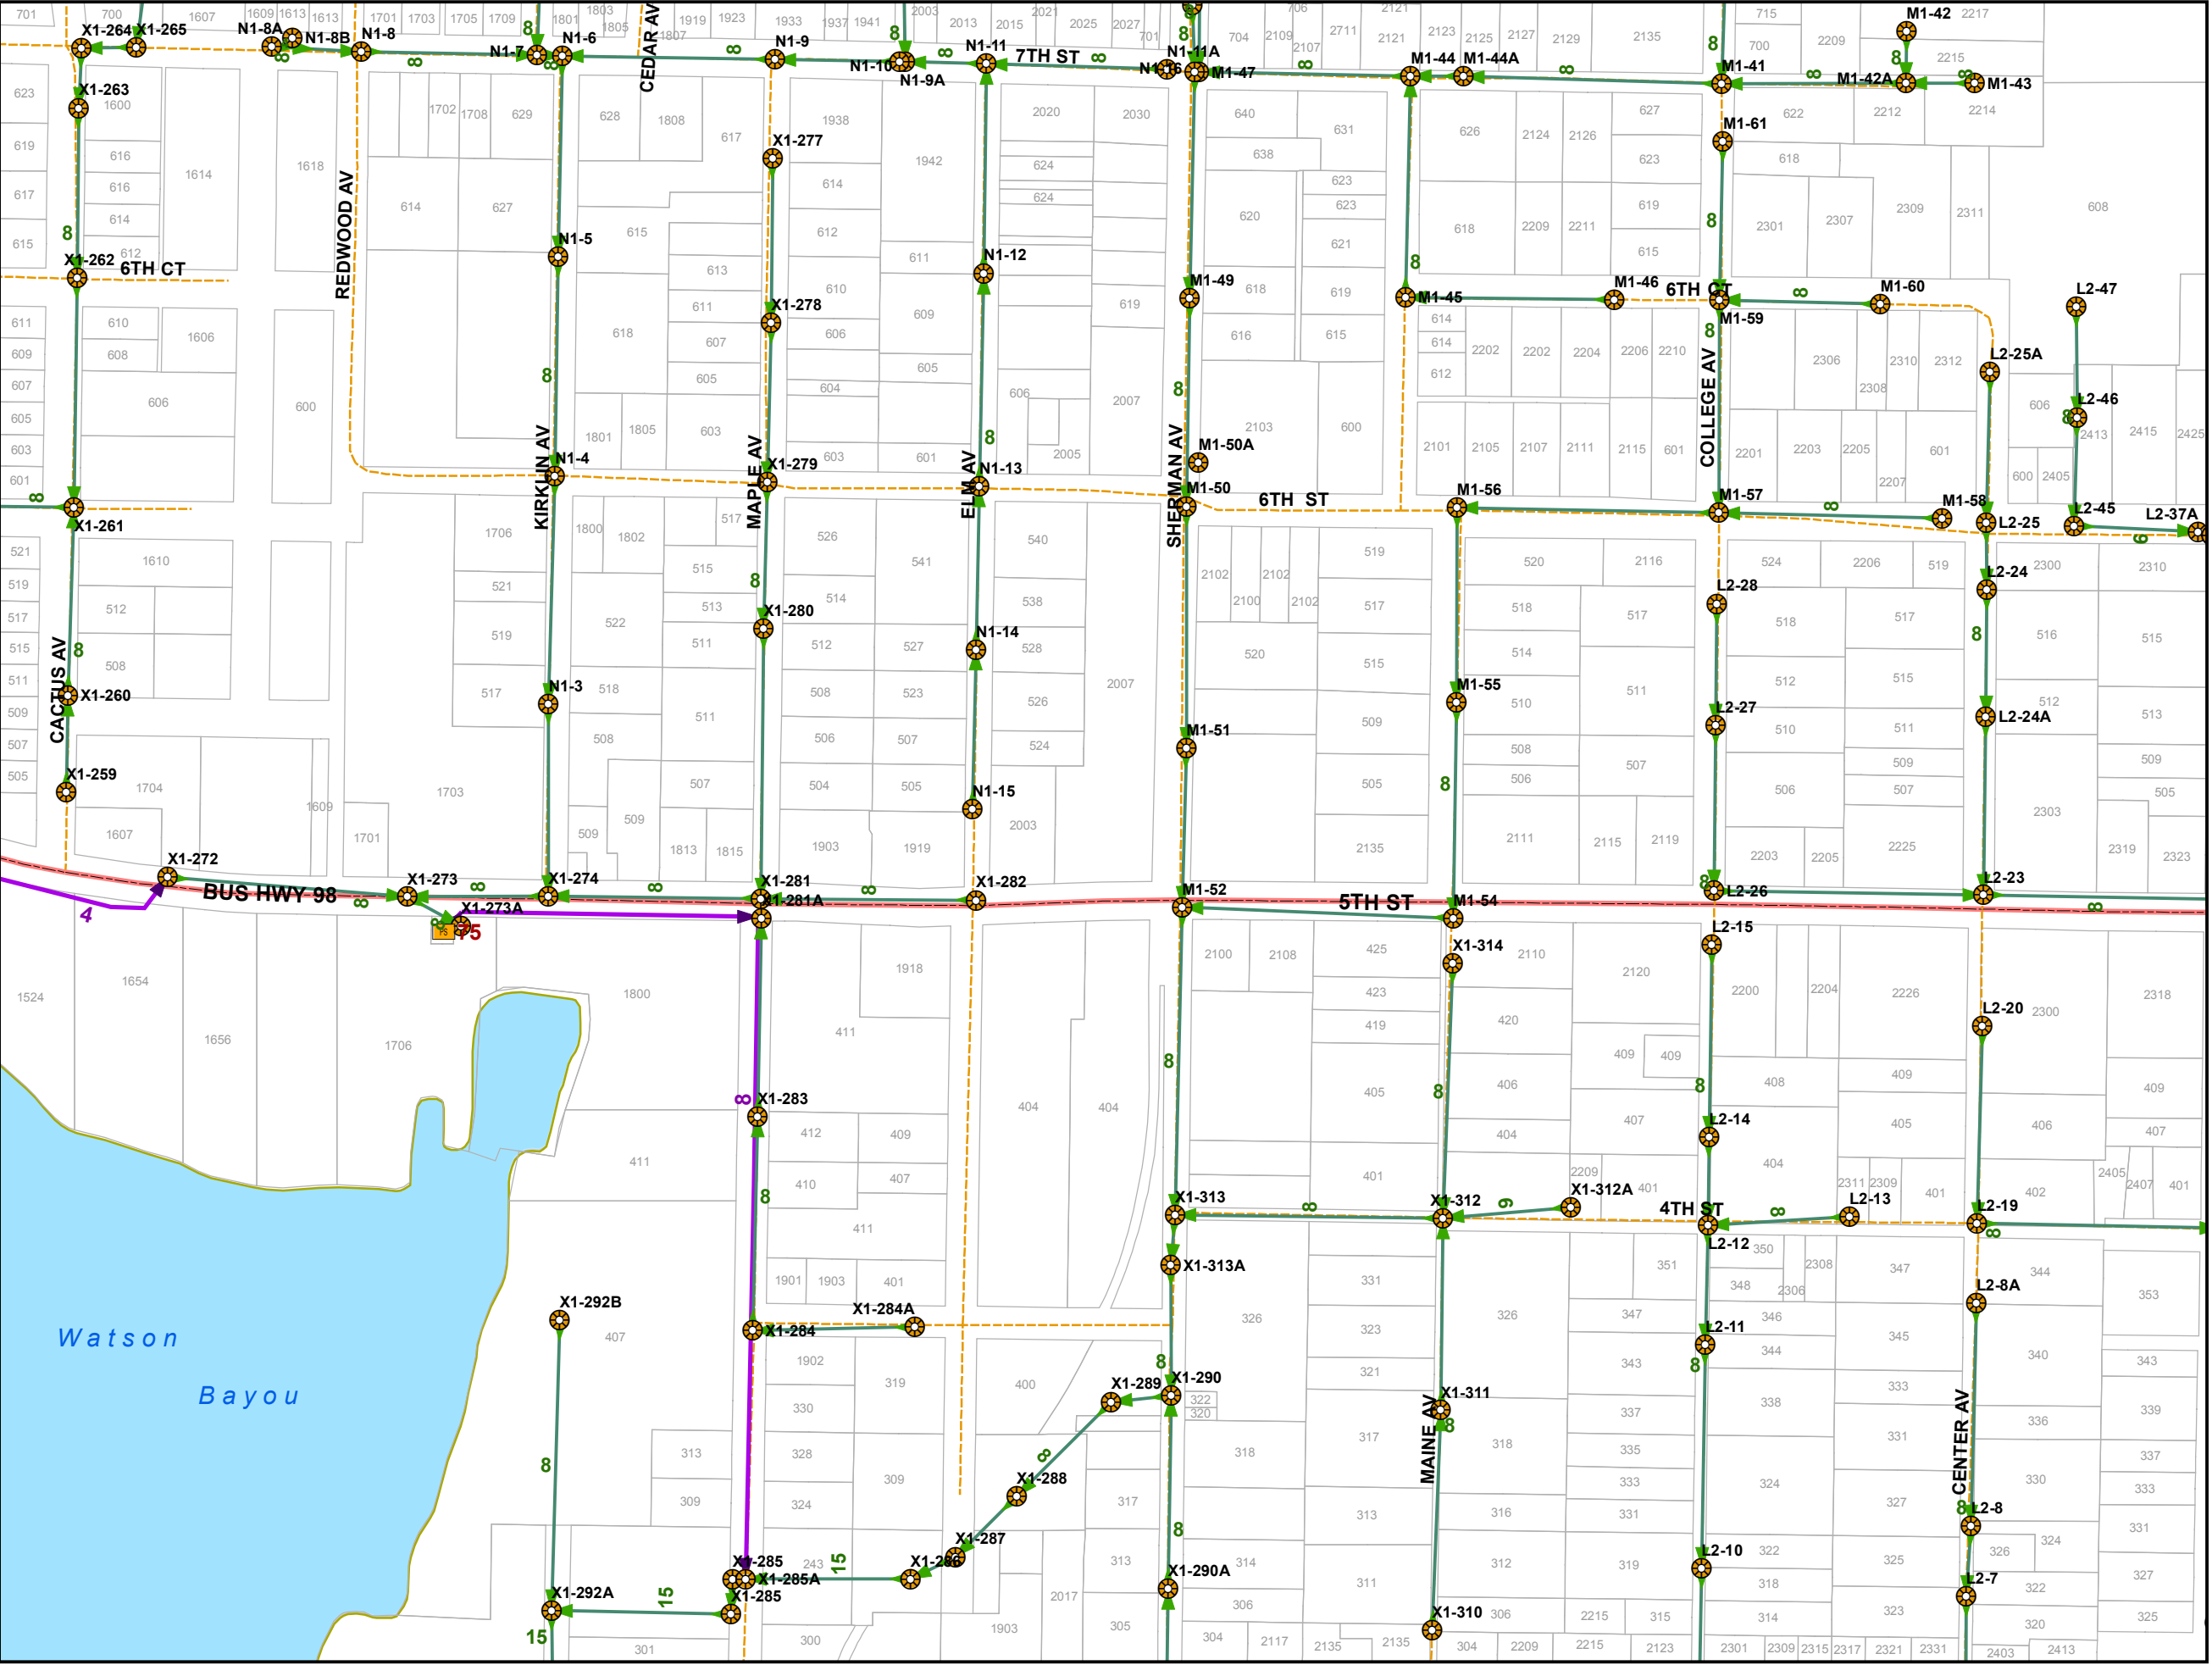


Sewer Distribution Features


- Lift Station
- Sewer Valve
- Manhole
- Sewer Outfall
- Gravity Main
- Force Main
- Major Road
- Minor Road
- Alley
- PC/Private
- Private
- Trail
- Railroad
- Parcels
- City of Panama City Limits
- Outside City Limits

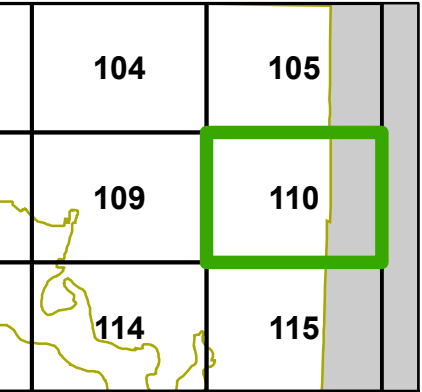


This information is provided with the understanding that the conclusions drawn from such information are solely the responsibility of the user. The GIS data is not a legal representation of the features depicted, and any assumption of the legal status of this data is hereby disclaimed. All Utilities should be verified in the field.

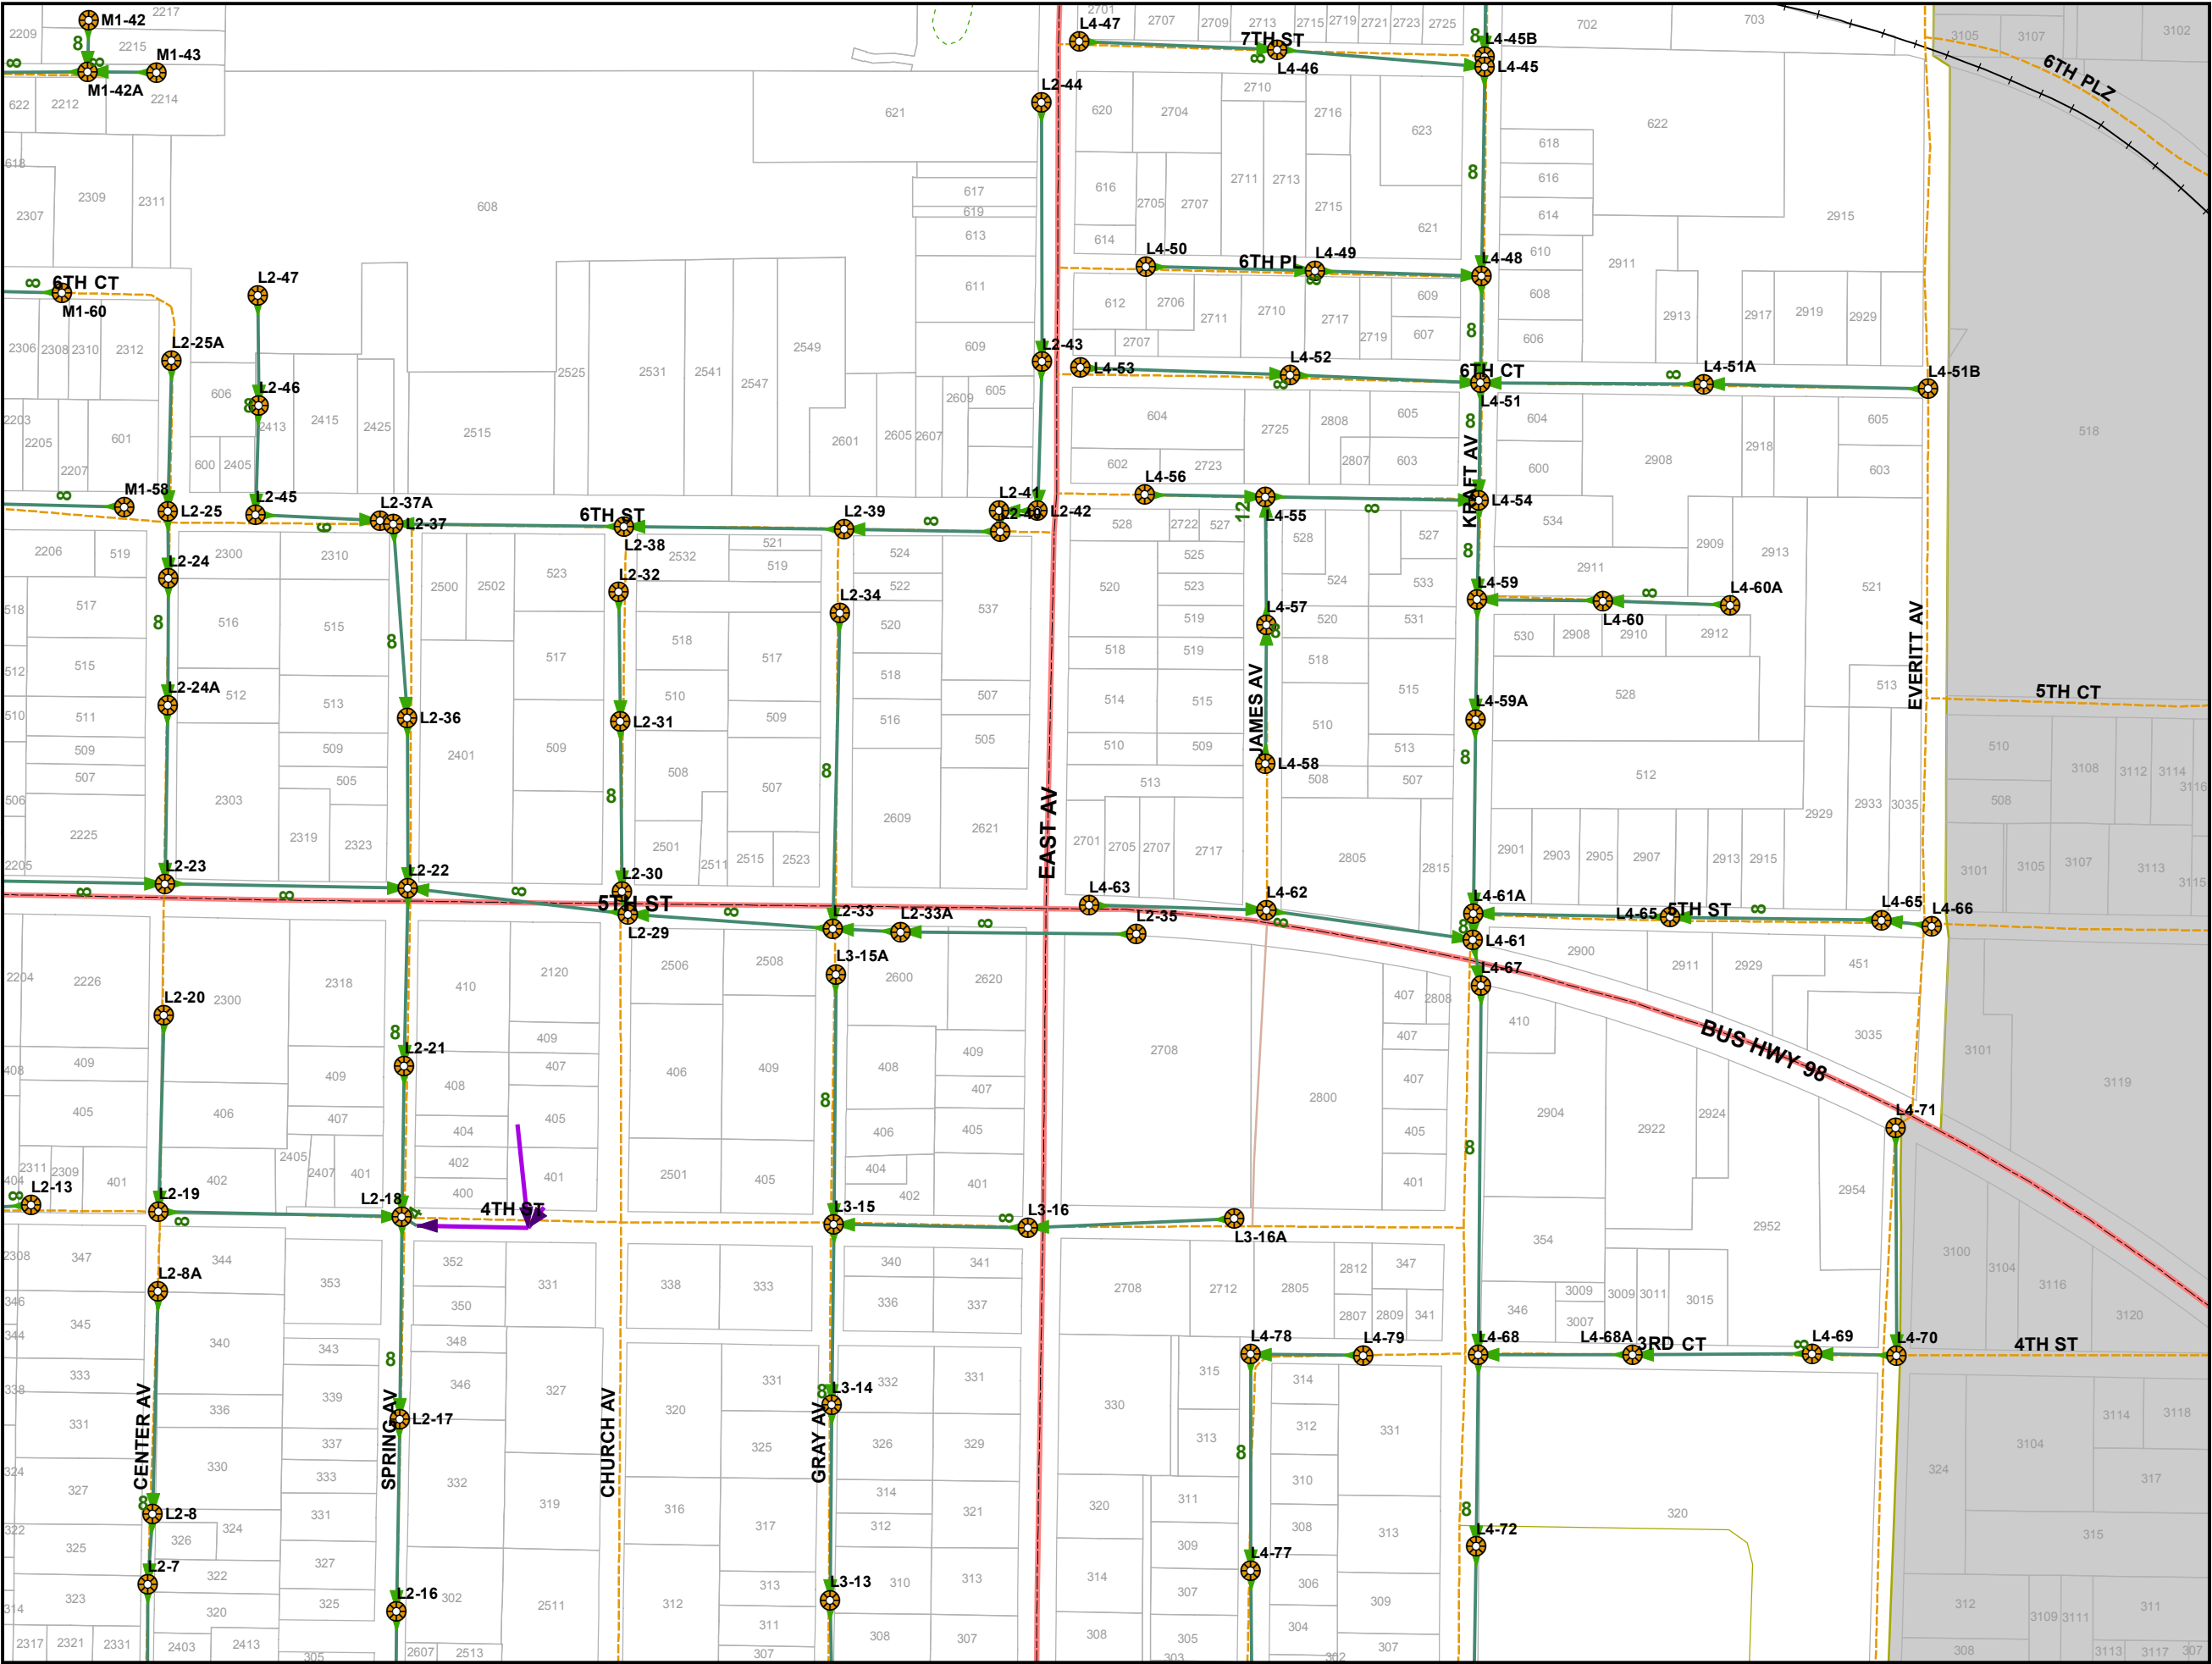

-  Lift Station
-  Sewer Valve
-  Manhole
-  Sewer Outfall
-  Gravity Main
-  Force Main
-  Major Road
-  Minor Road
-  Alley
-  PC/Private
-  Private
-  Trail
-  Railroad
-  Parcels
-  City of Panama City Limits
-  Outside City Limits


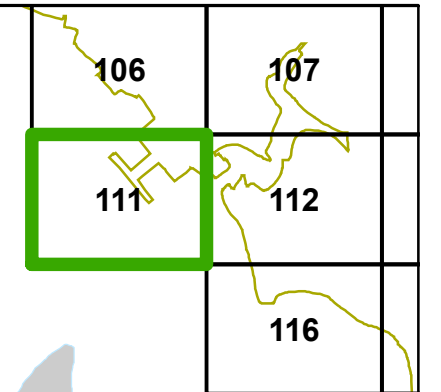


This information is provided with the understanding that the conclusions drawn from such information are solely the responsibility of the user. The GIS data is not a legal representation of the features depicted, and any assumption of the legal status of this data is hereby disclaimed. All Utilities should be verified in the field.

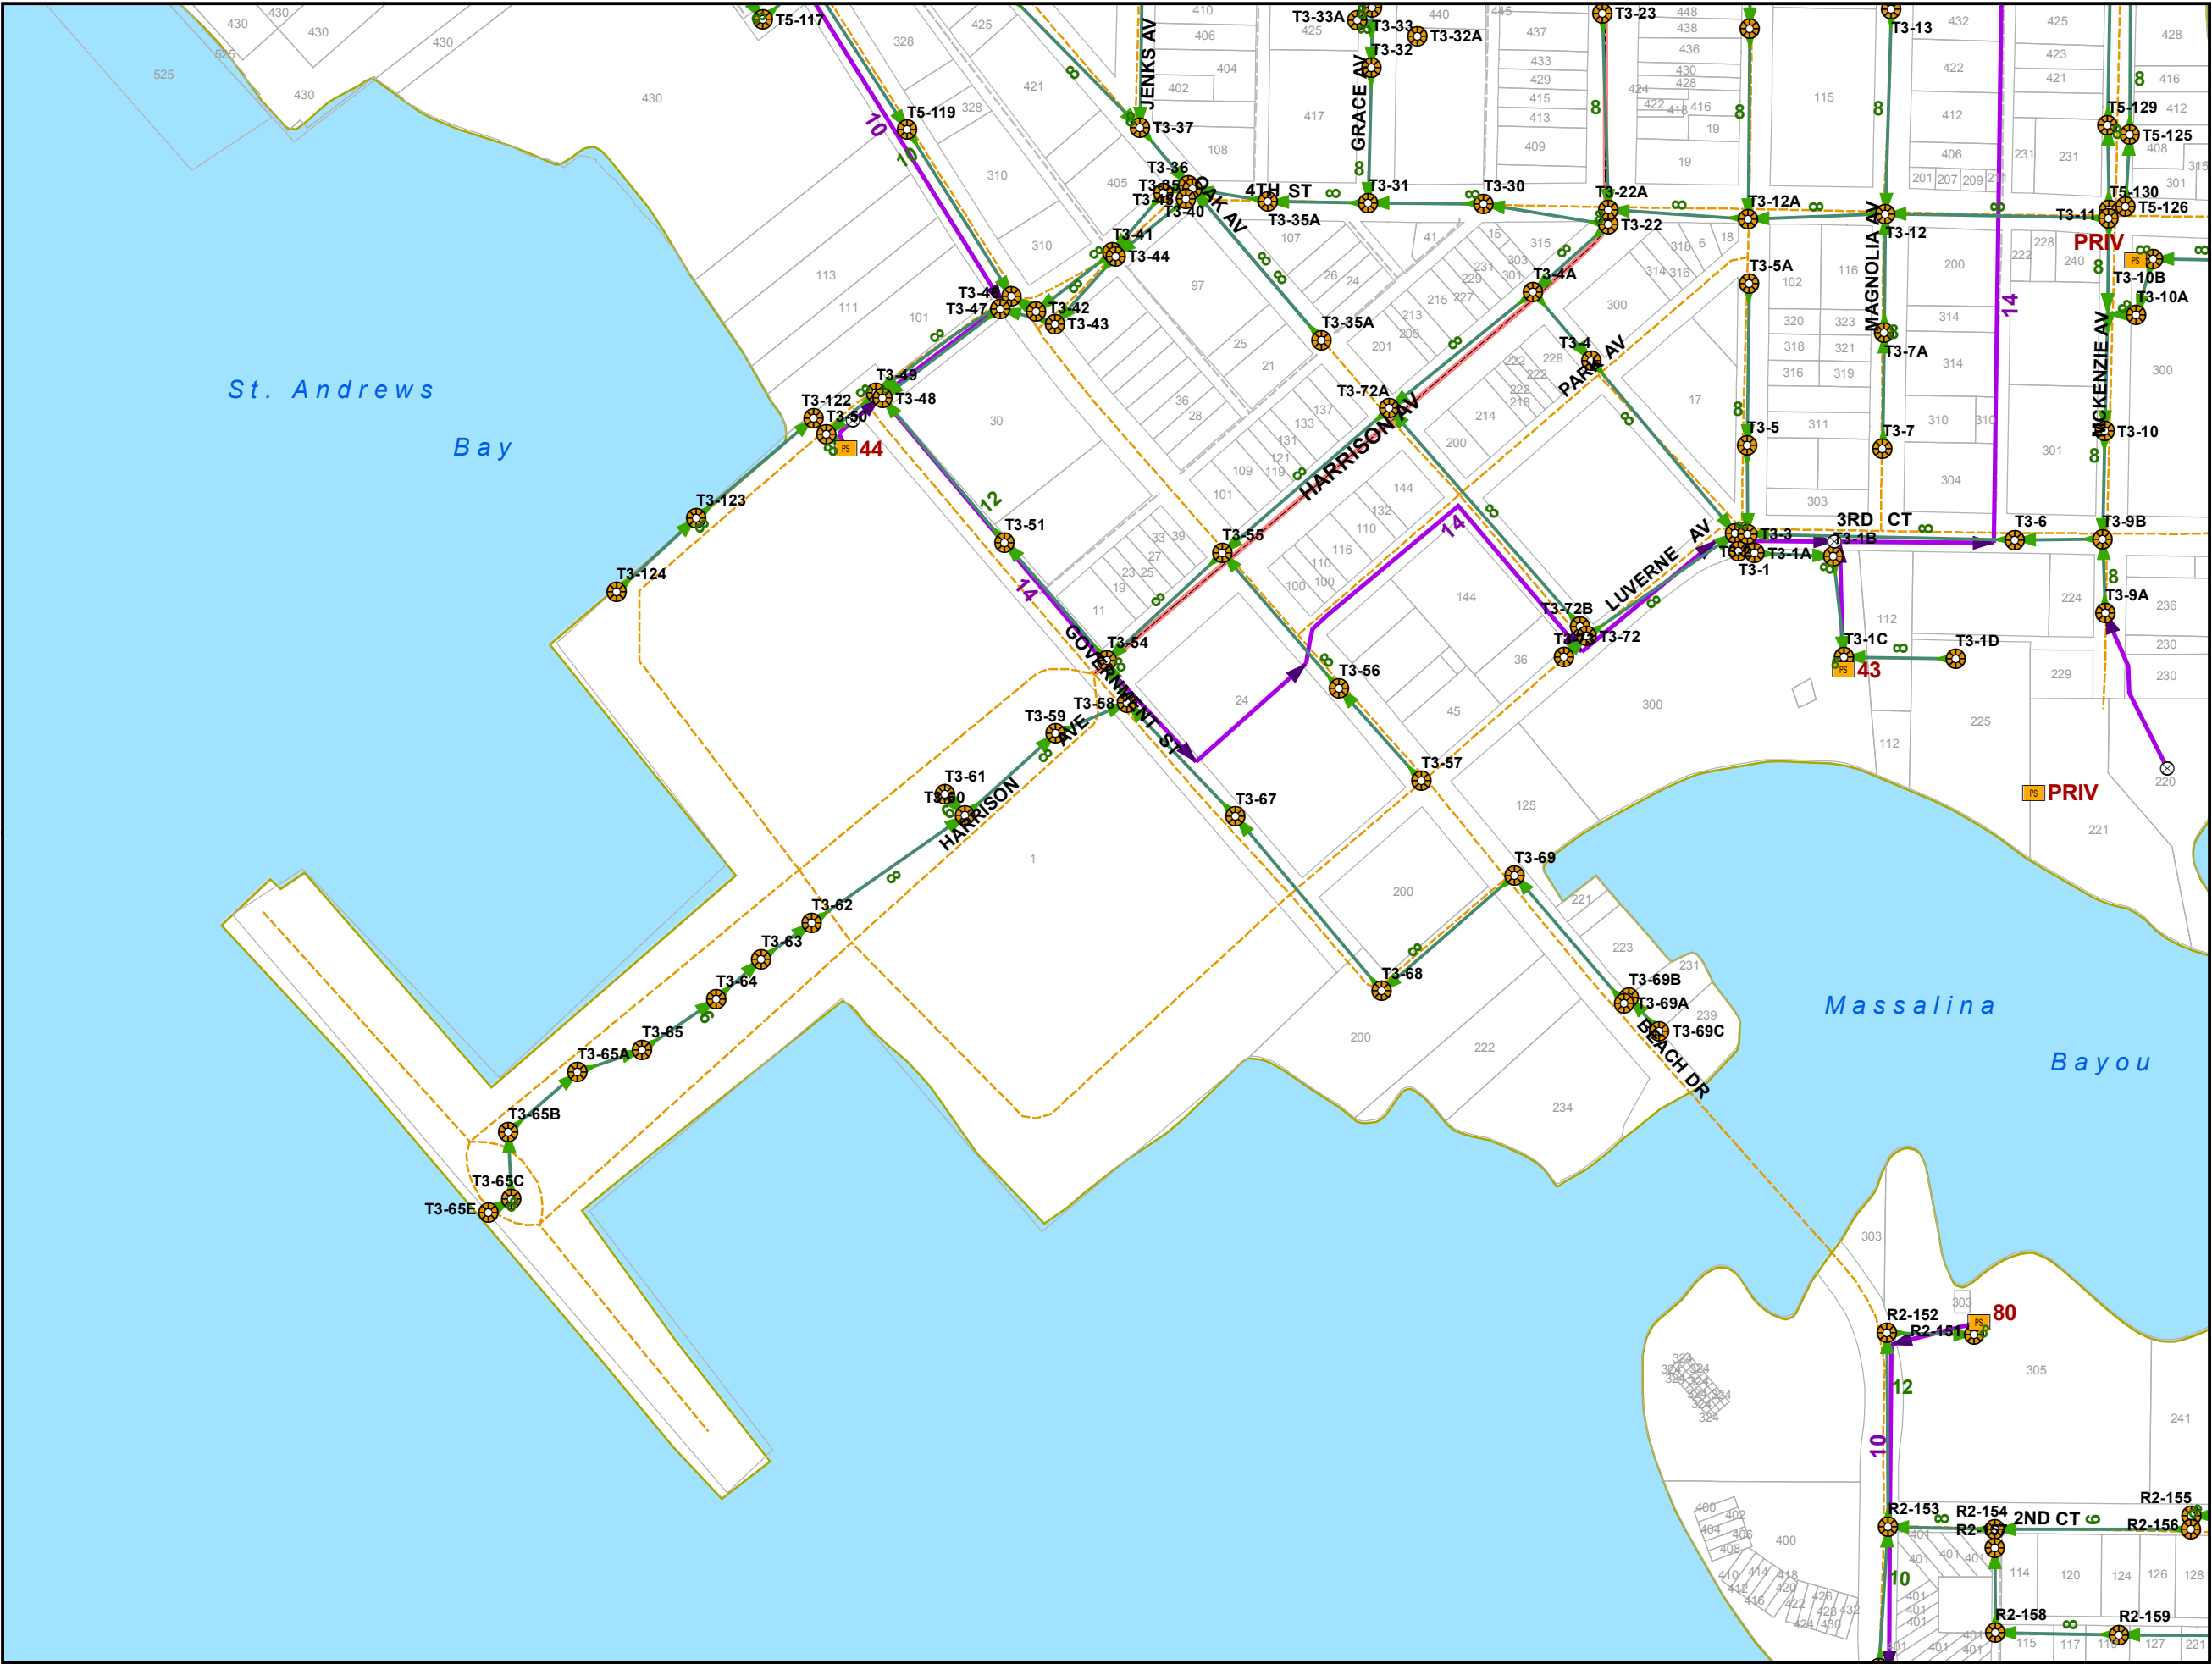


Sewer Distribution Features


-  Lift Station
-  Sewer Valve
-  Manhole
-  Sewer Outfall
-  Gravity Main
-  Force Main
-  Major Road
-  Minor Road
-  Alley
-  PC/Private
-  Private
-  Trail
-  Railroad
-  Parcels
-  City of Panama City Limits
-  Outside City Limits

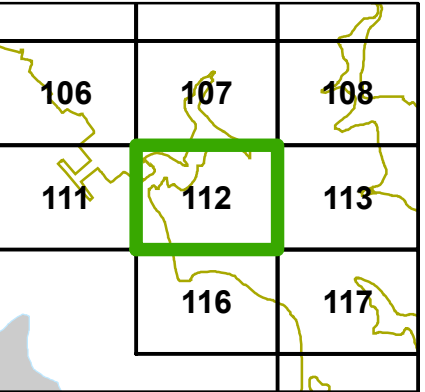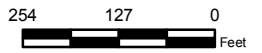


This information is provided with the understanding that the conclusions drawn from such information are solely the responsibility of the user. The GIS data is not a legal representation of the features depicted, and any assumption of the legal status of this data is hereby disclaimed. All Utilities should be verified in the field.

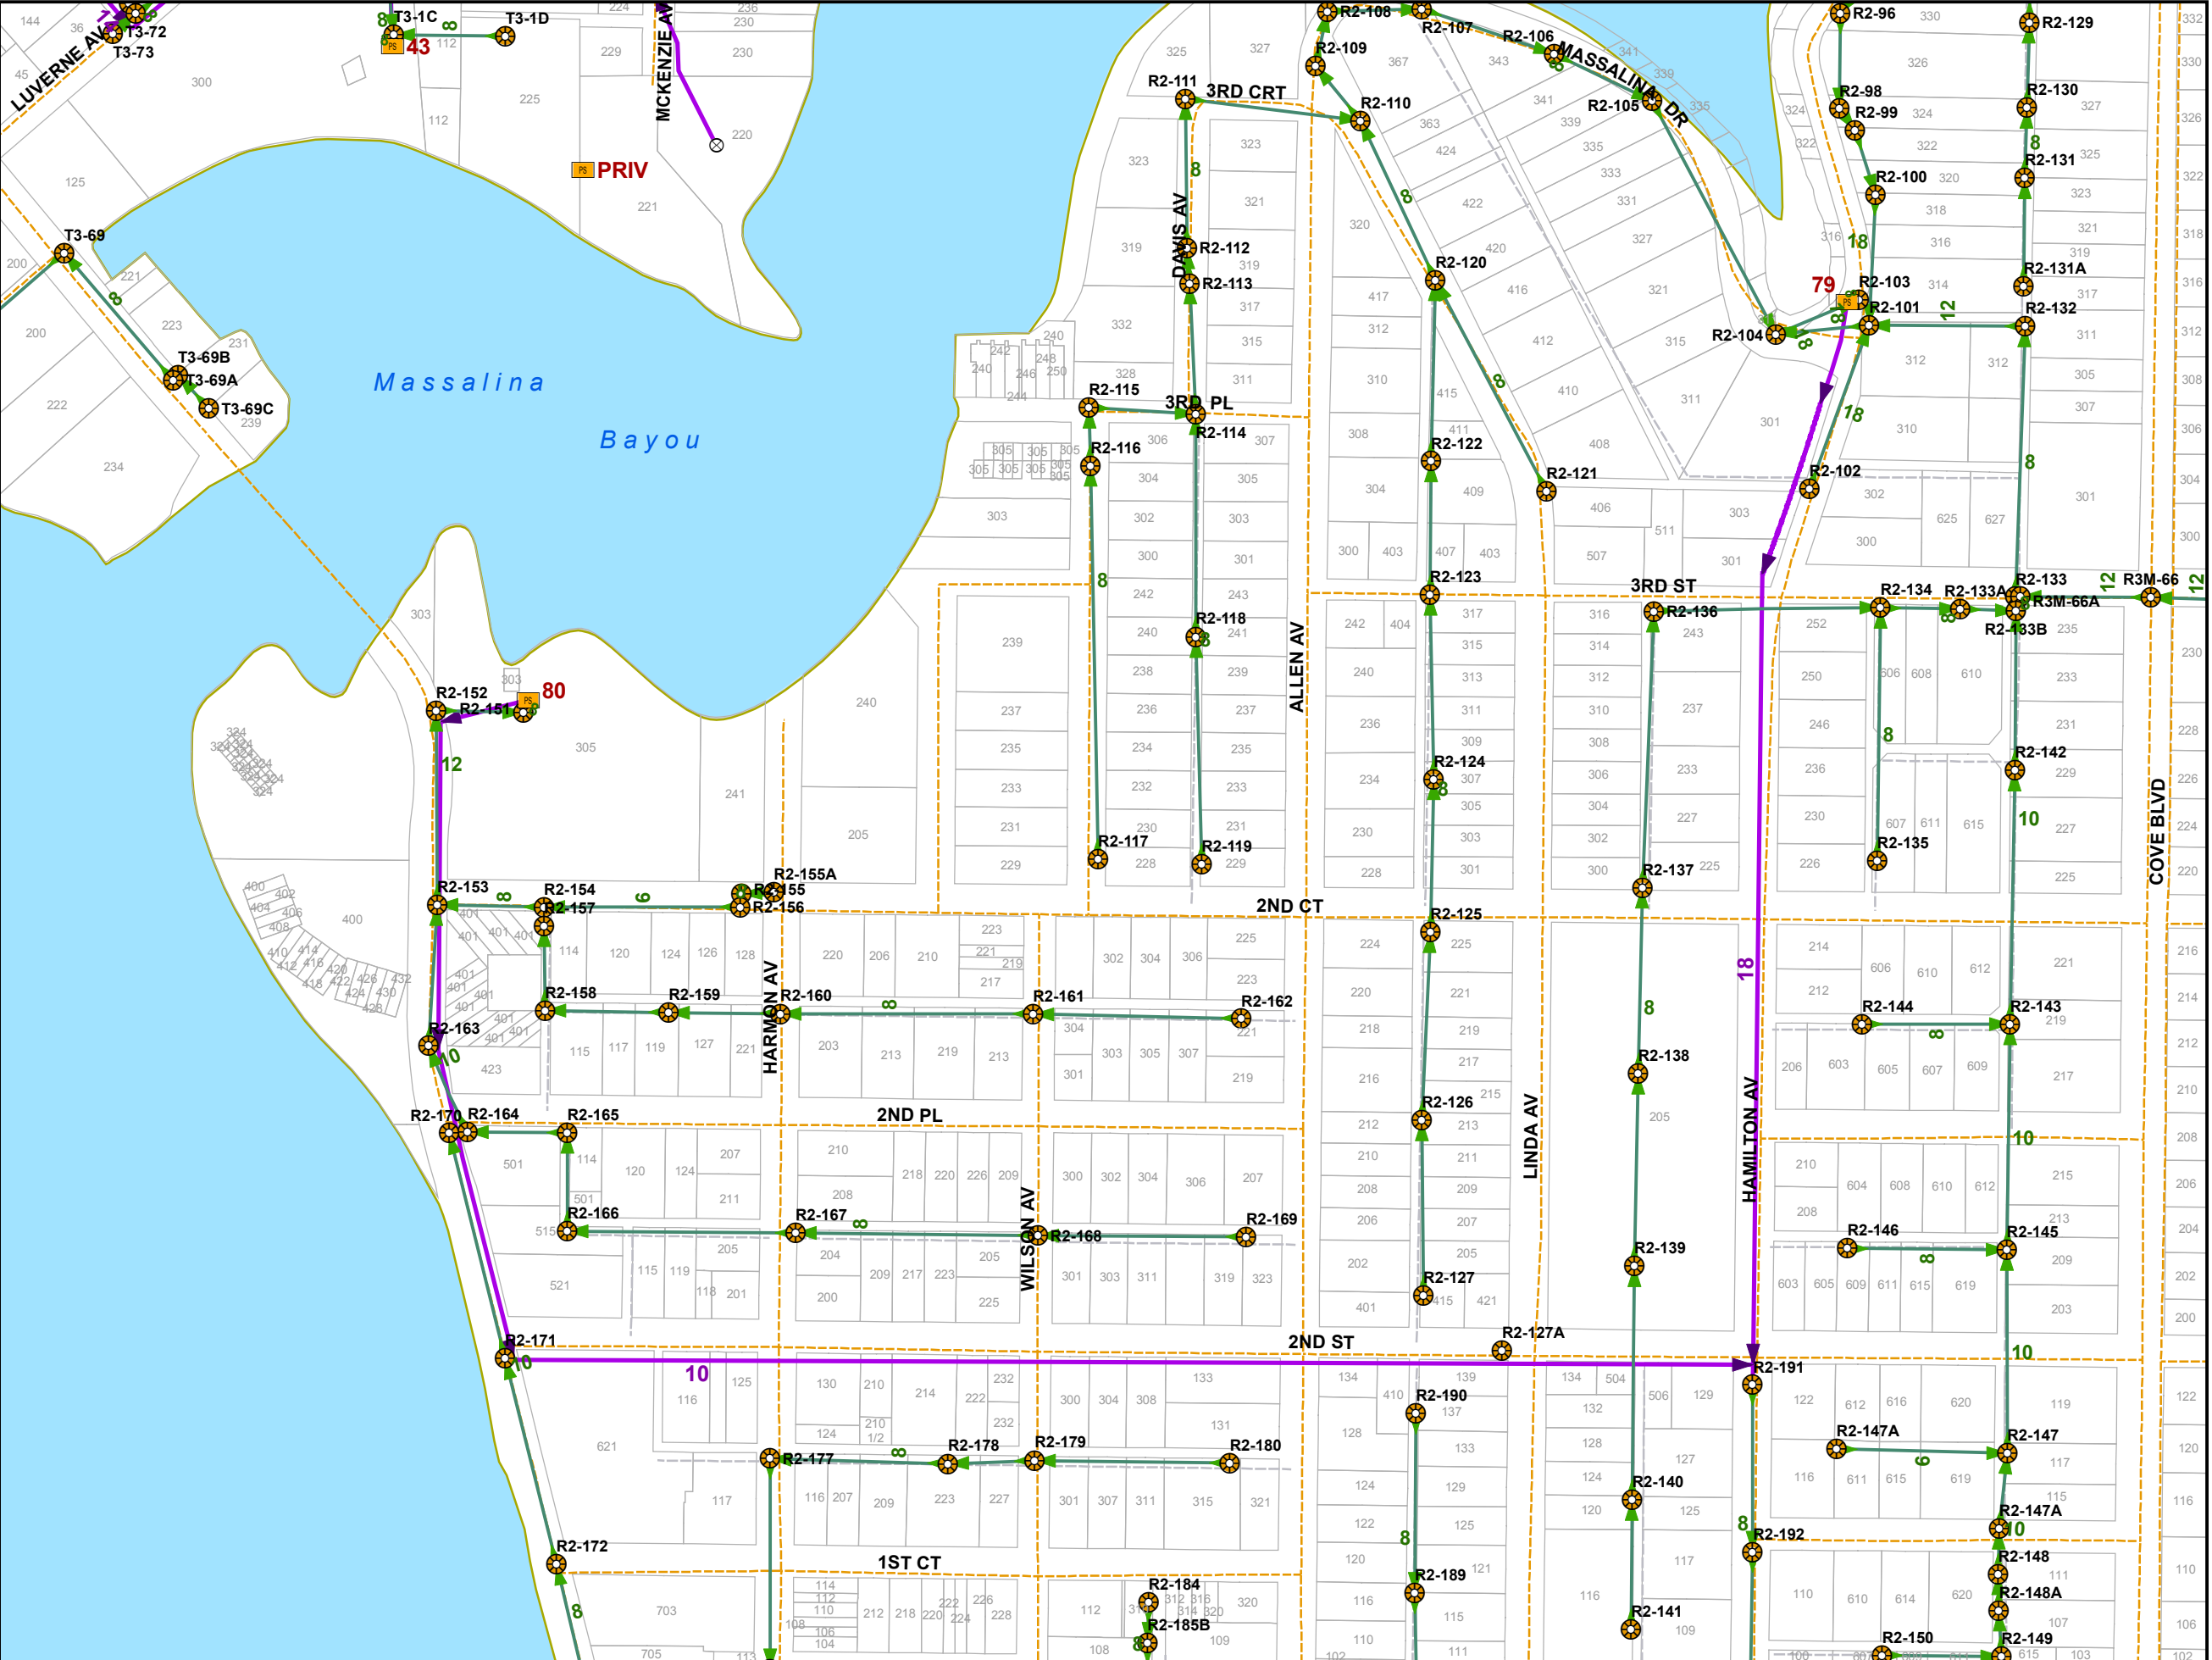


-  Lift Station
-  Sewer Valve
-  Manhole
-  Sewer Outfall
-  Gravity Main
-  Force Main
-  Major Road
-  Minor Road
-  Alley
-  PC/Private
-  Private
-  Trail
-  Railroad
-  Parcels
-  City of Panama City Limits
-  Outside City Limits

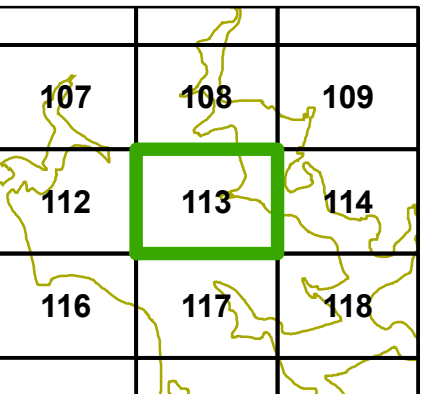


This information is provided with the understanding that the conclusions drawn from such information are solely the responsibility of the user. The GIS data is not a legal representation of the features depicted, and any assumption of the legal status of this data is hereby disclaimed. All Utilities should be verified in the field.

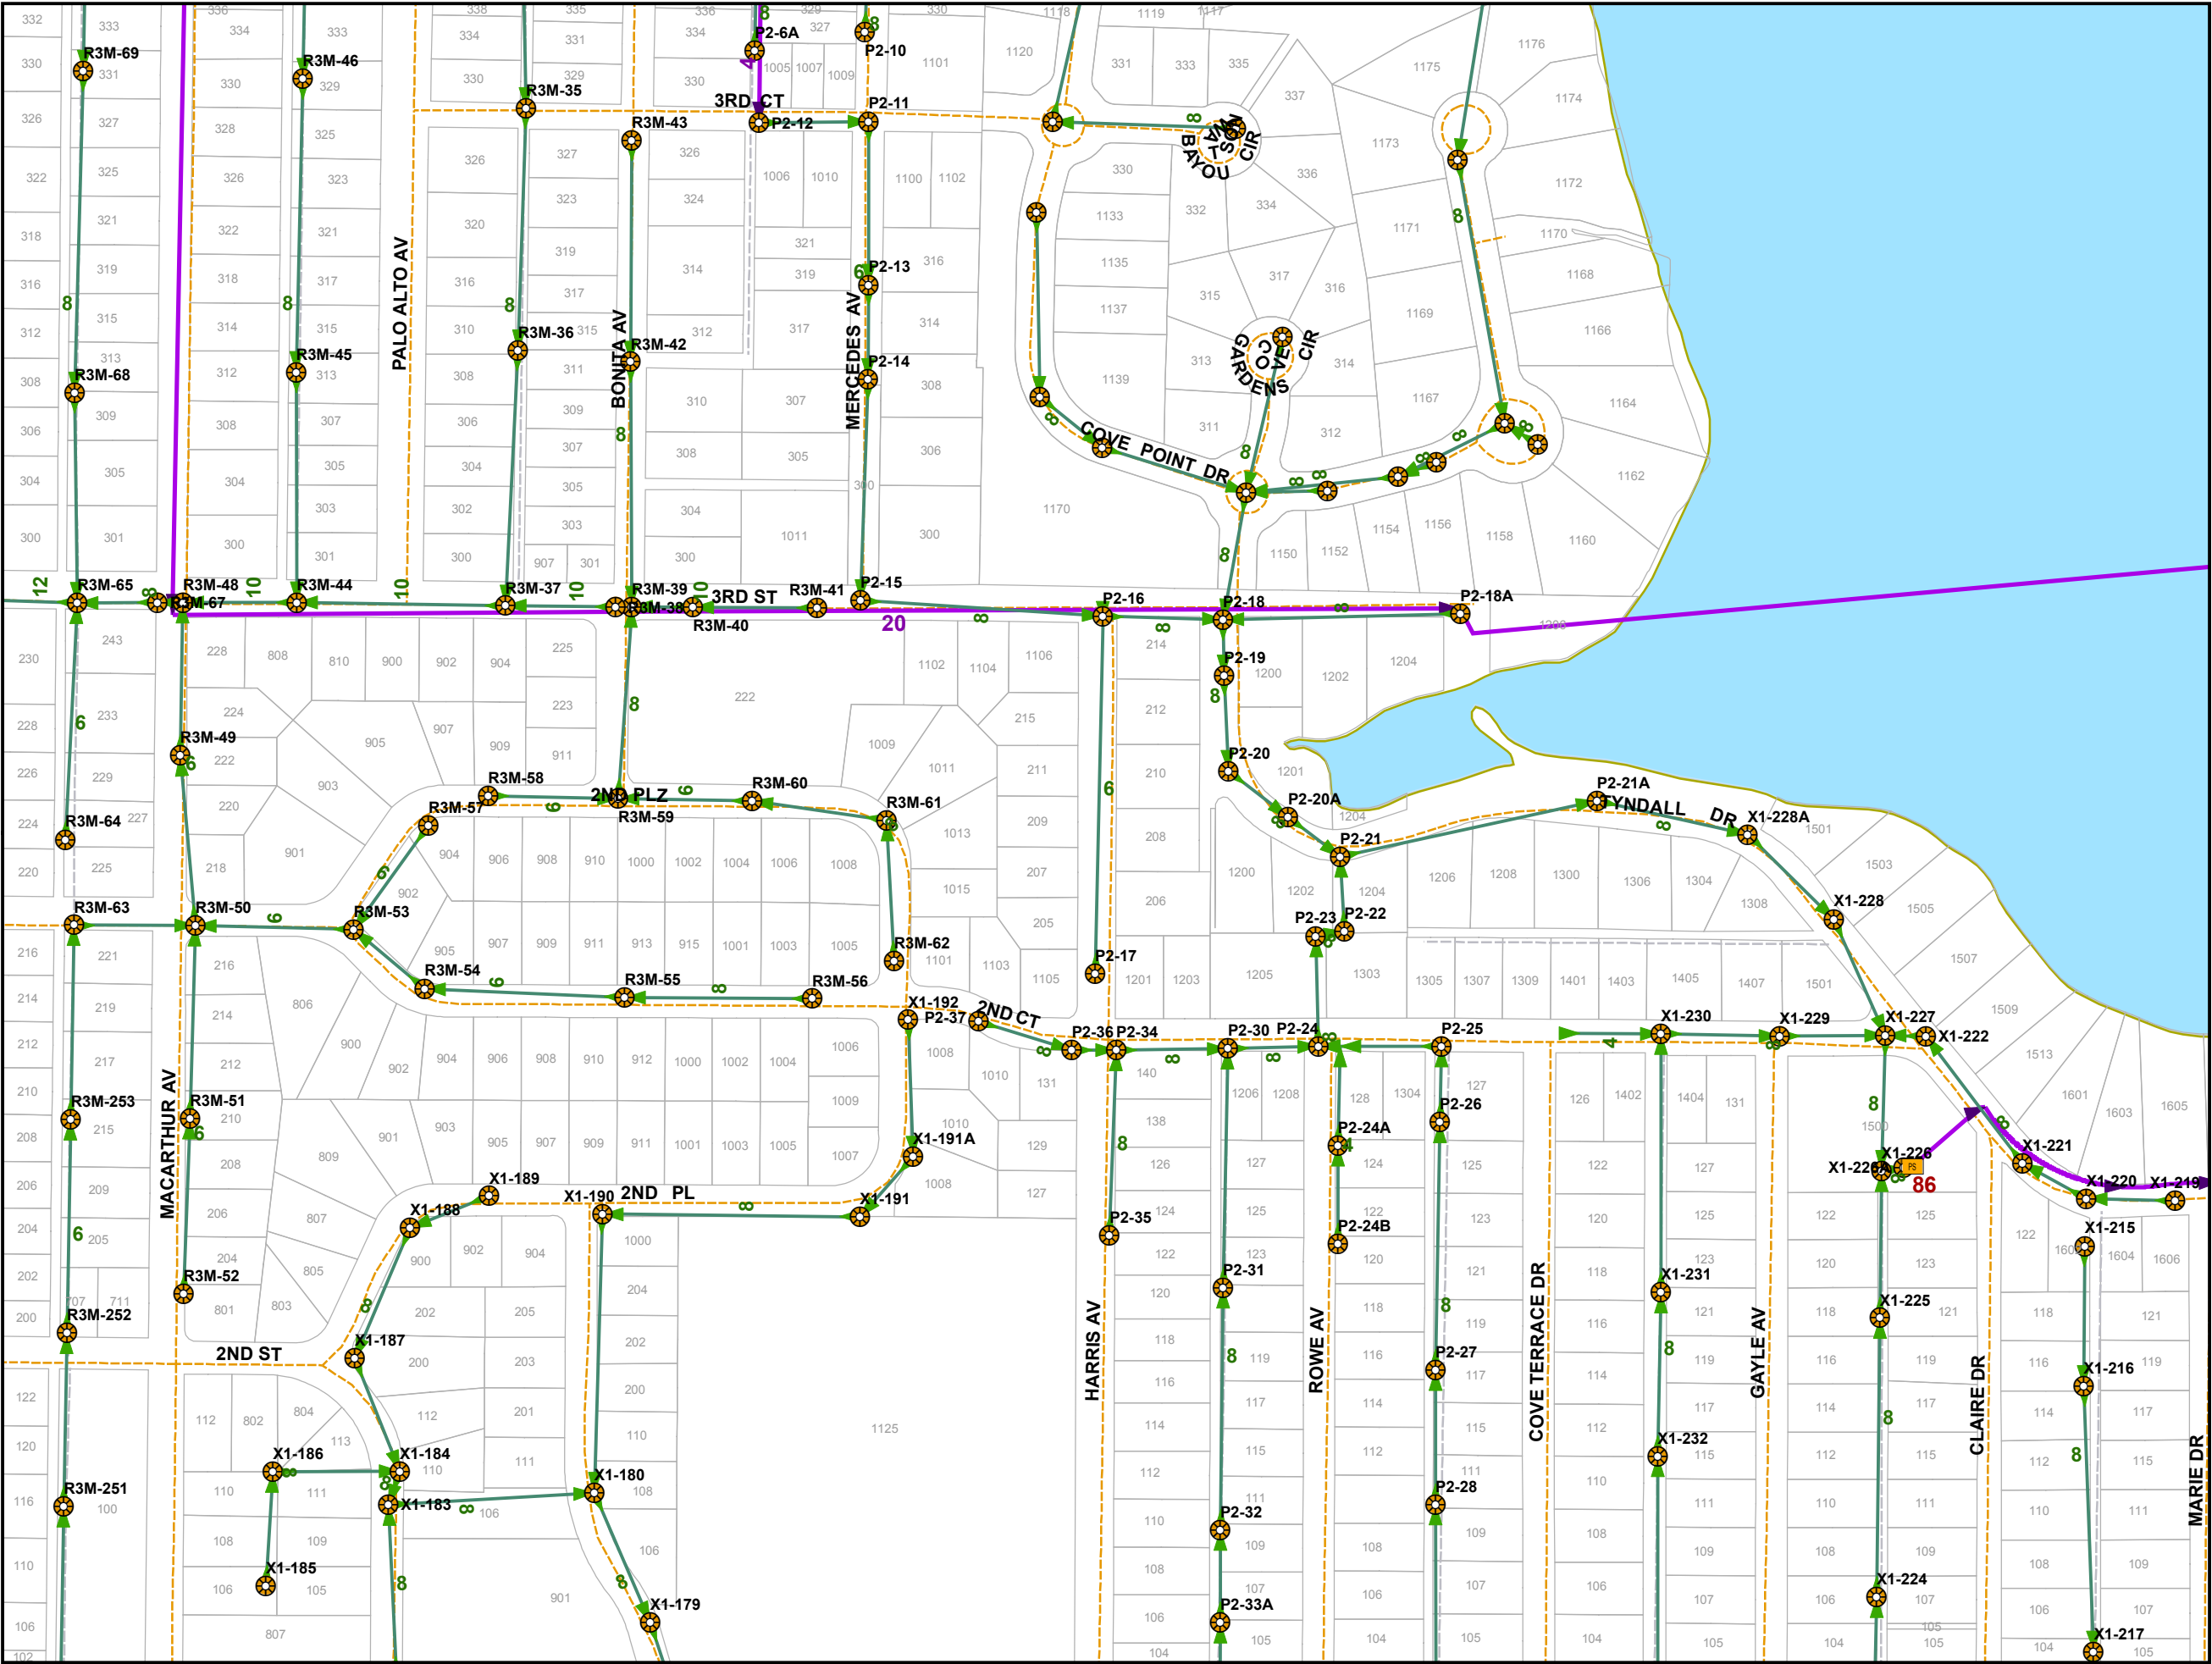


Sewer Distribution Features

 -  Lift Station
-  Sewer Valve
-  Manhole
-  Sewer Outfall
-  Gravity Main
-  Force Main
-  Major Road
-  Minor Road
-  Alley
-  PC/Private
-  Private
-  Trail
-  Railroad
-  Parcels
-  City of Panama City Limits
-  Outside City Limits


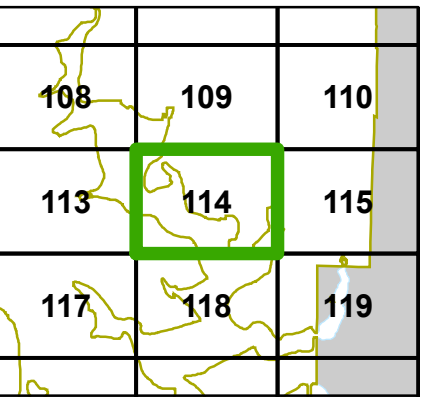


This information is provided with the understanding that the conclusions drawn from such information are solely the responsibility of the user. The GIS data is not a legal representation of the features depicted, and any assumption of the legal status of this data is hereby disclaimed. All Utilities should be verified in the field.

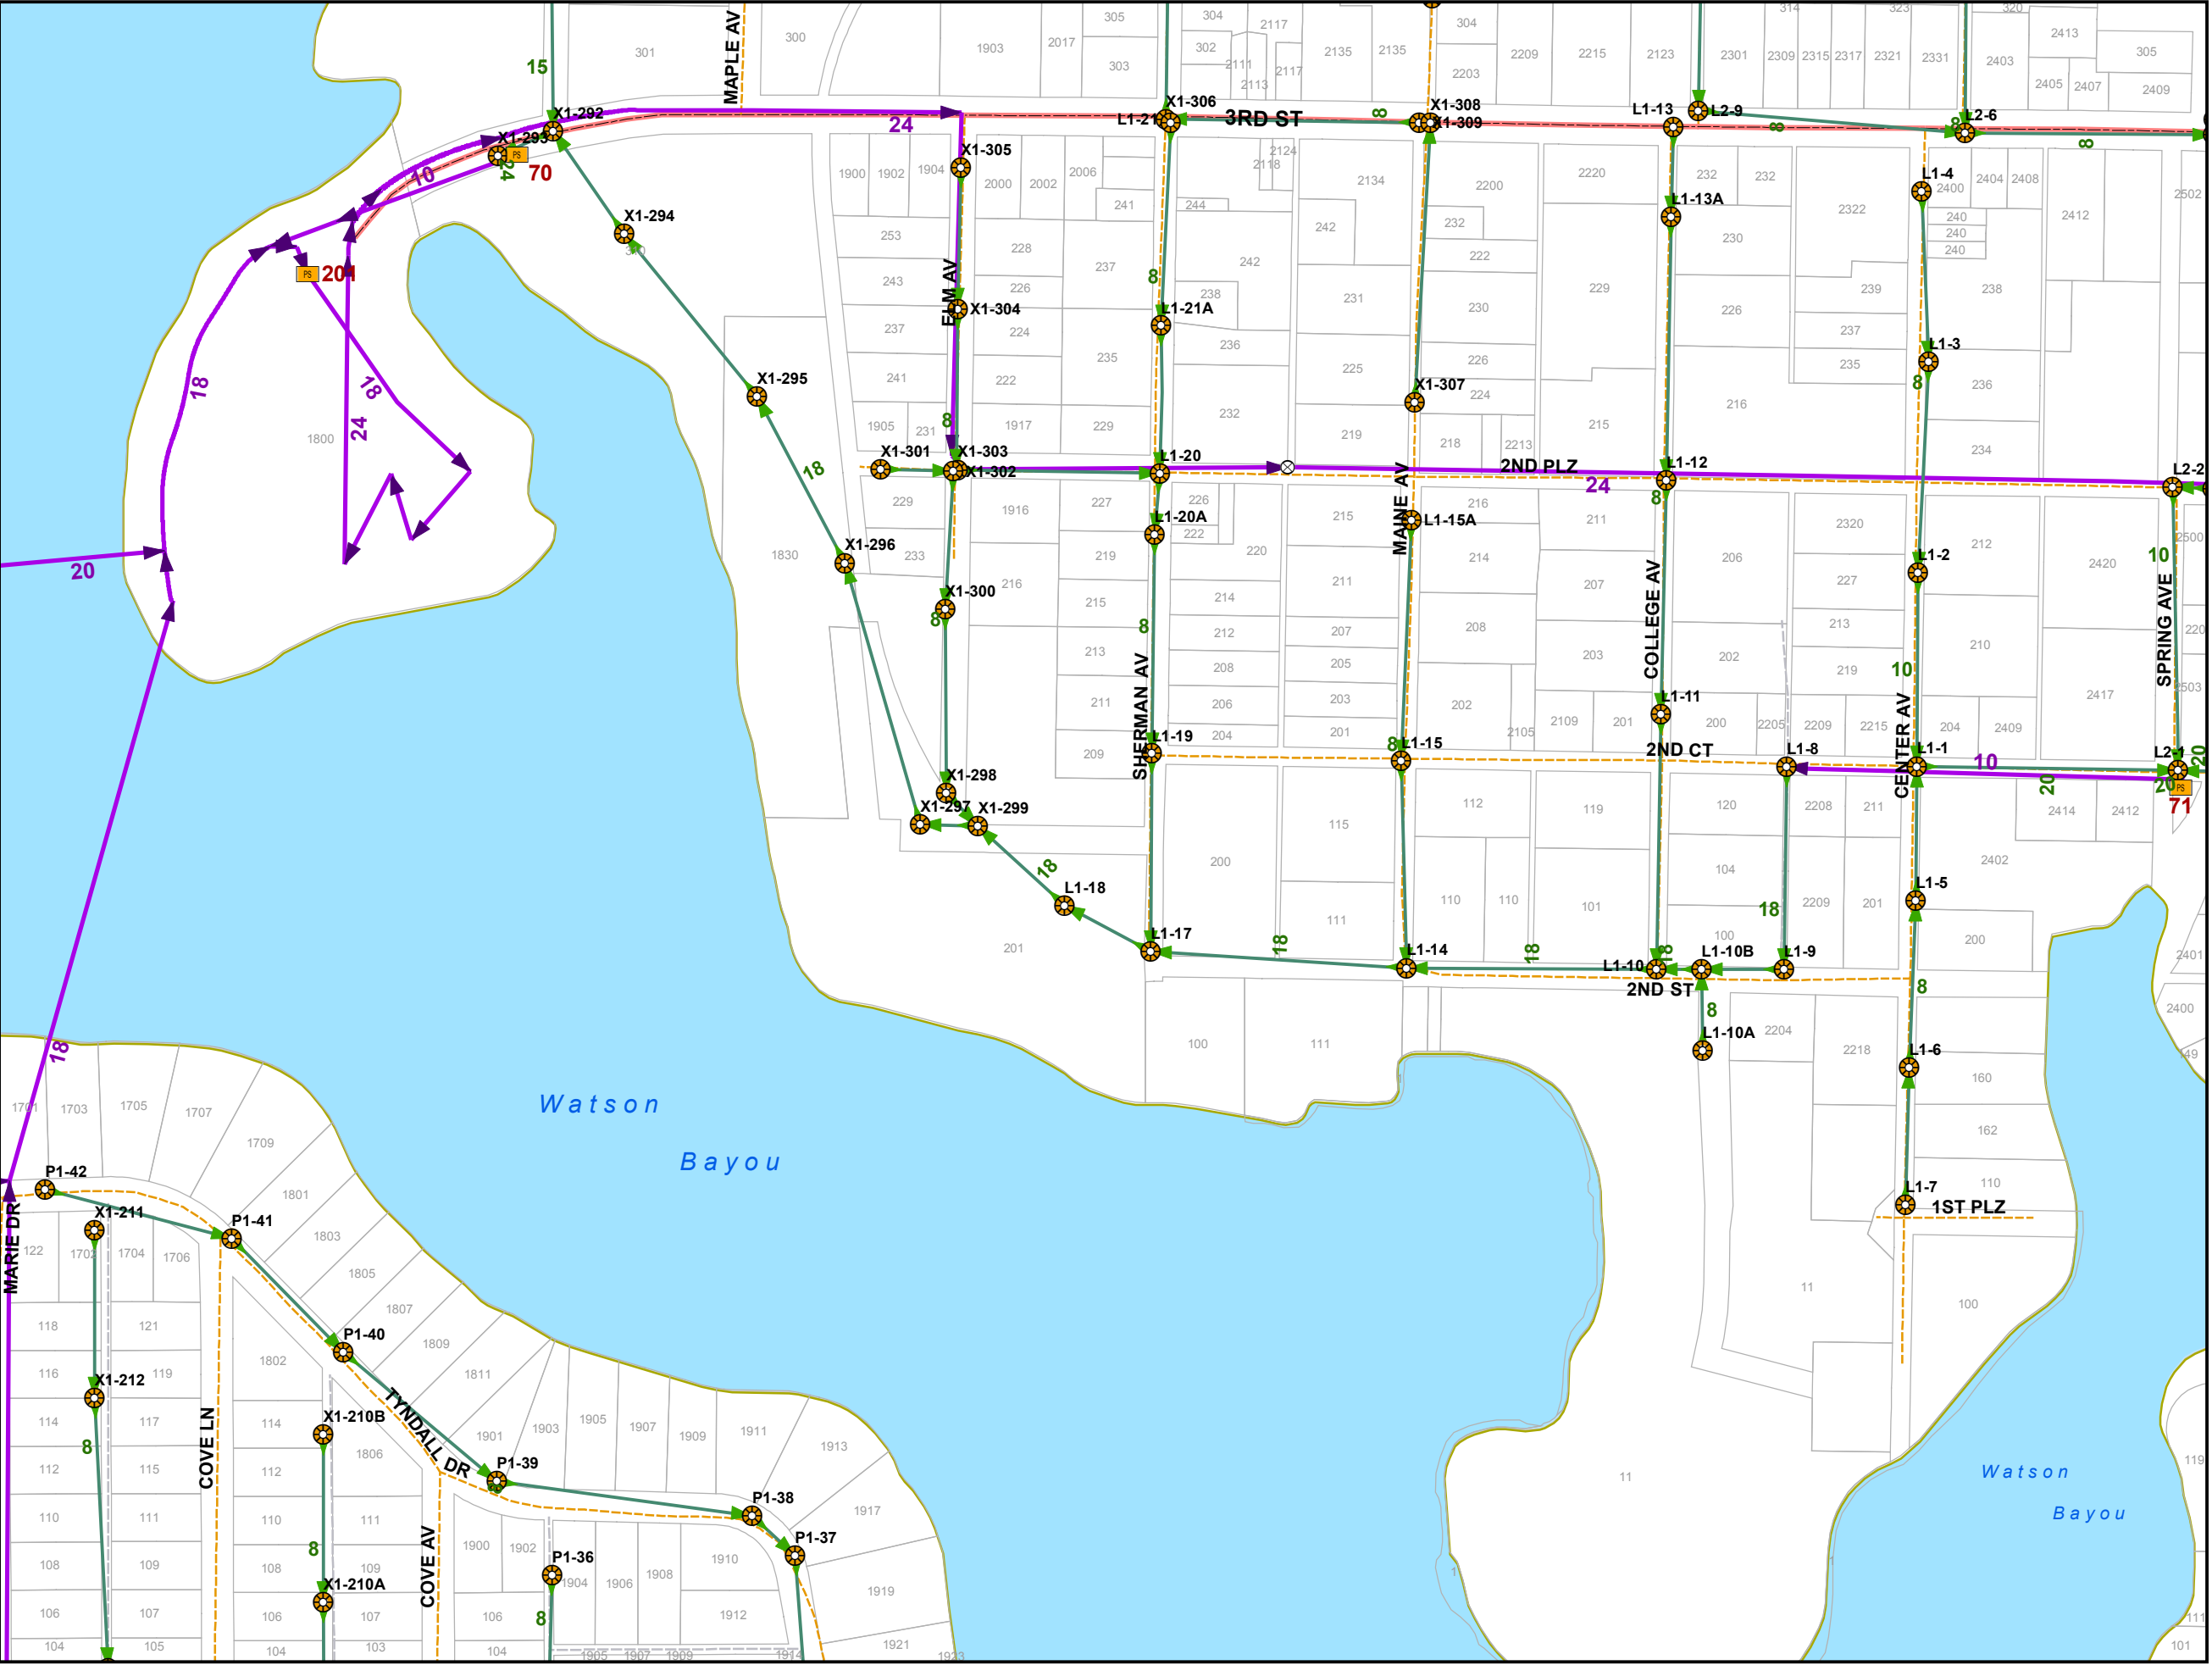


Sewer Distribution Features

- Lift Station
- Sewer Valve
- Manhole
- Sewer Outfall
- Gravity Main
- Force Main
- Major Road
- Minor Road
- Alley
- PC/Private
- Private
- Trail
- Railroad
- Parcels
- City of Panama City Limits
- Outside City Limits

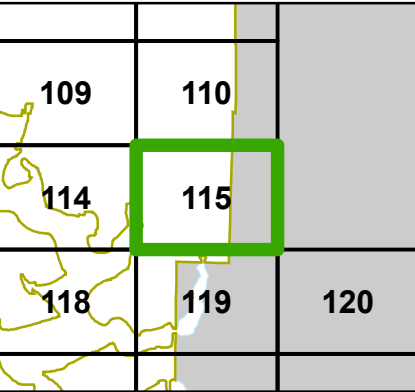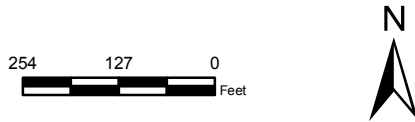


This information is provided with the understanding that the conclusions drawn from such information are solely the responsibility of the user. The GIS data is not a legal representation of the features depicted, and any assumption of the legal status of this data is hereby disclaimed. All Utilities should be verified in the field.

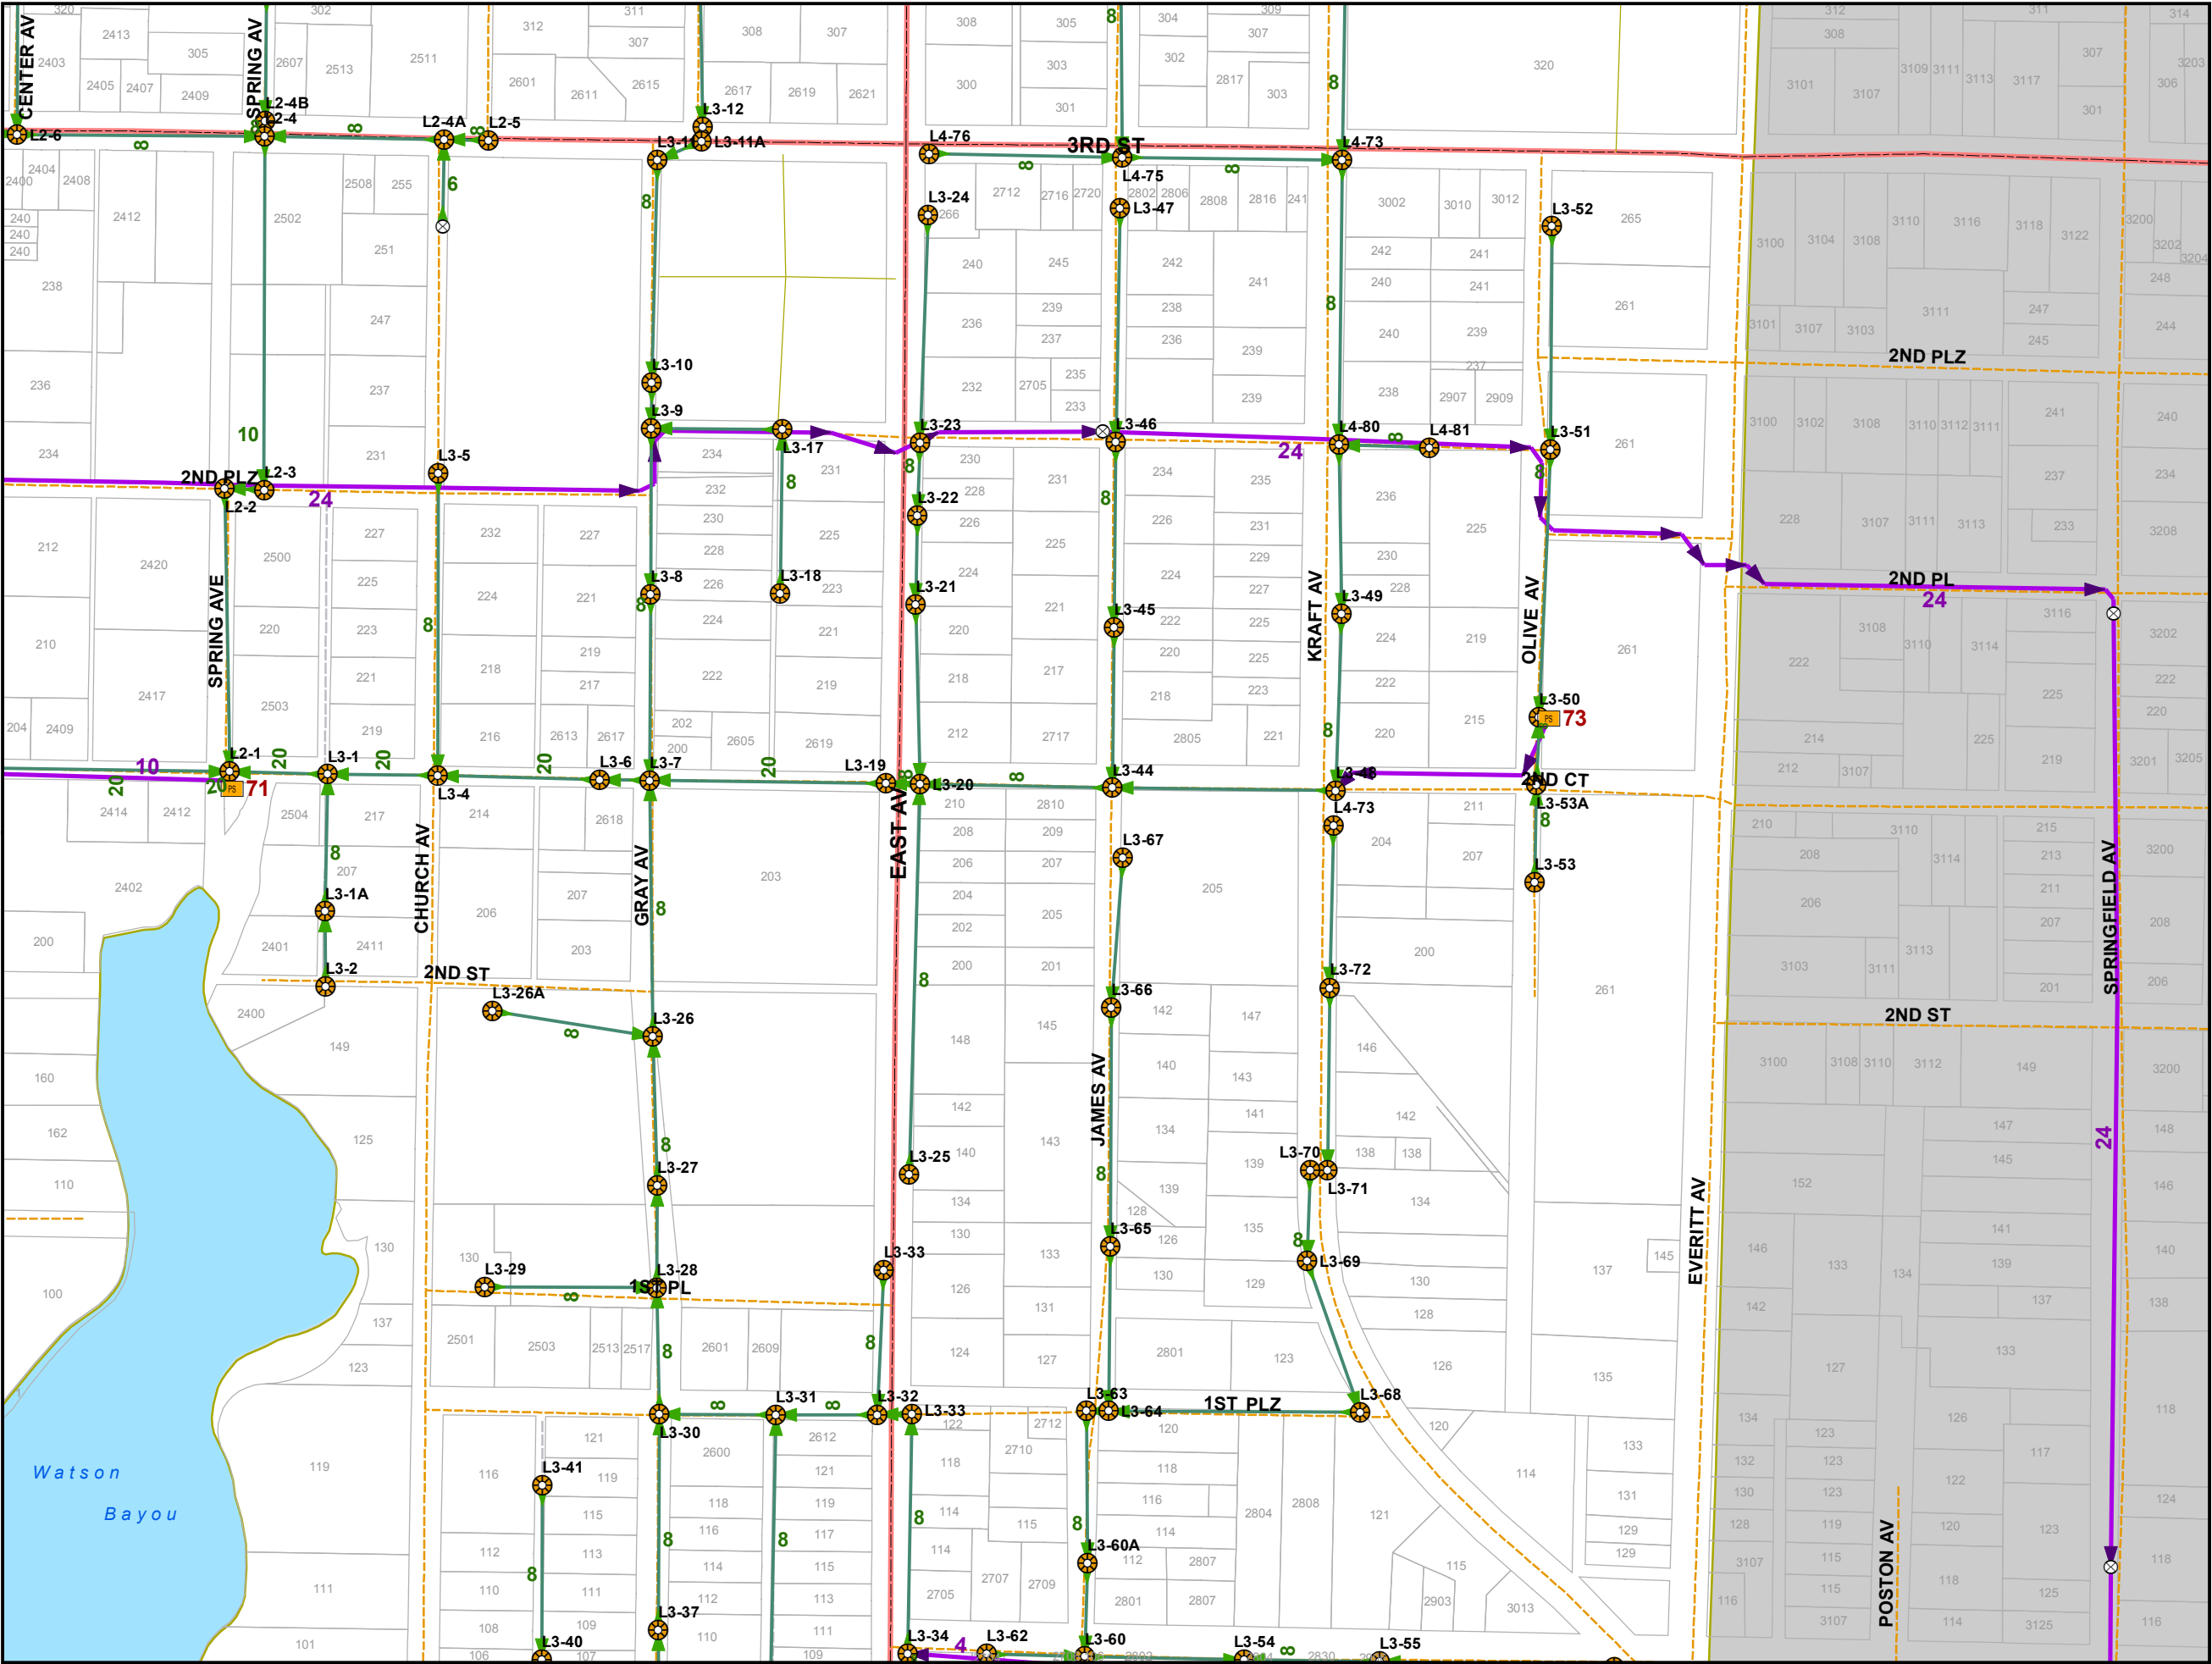


Sewer Distribution Features

-  Lift Station
-  Sewer Valve
-  Manhole
-  Sewer Outfall
-  Gravity Main
-  Force Main
-  Major Road
-  Minor Road
-  Alley
-  PC/Private
-  Private
-  Trail
-  Railroad
-  Parcels
-  City of Panama City Limits
-  Outside City Limits

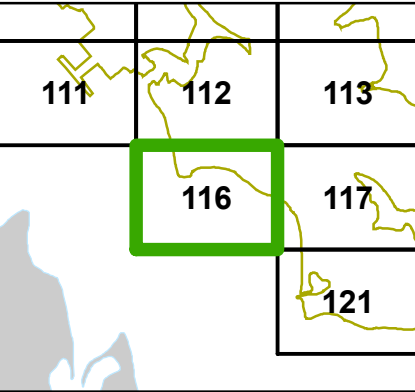


This information is provided with the understanding that the conclusions drawn from such information are solely the responsibility of the user. The GIS data is not a legal representation of the features depicted, and any assumption of the legal status of this data is hereby disclaimed. All Utilities should be verified in the field.

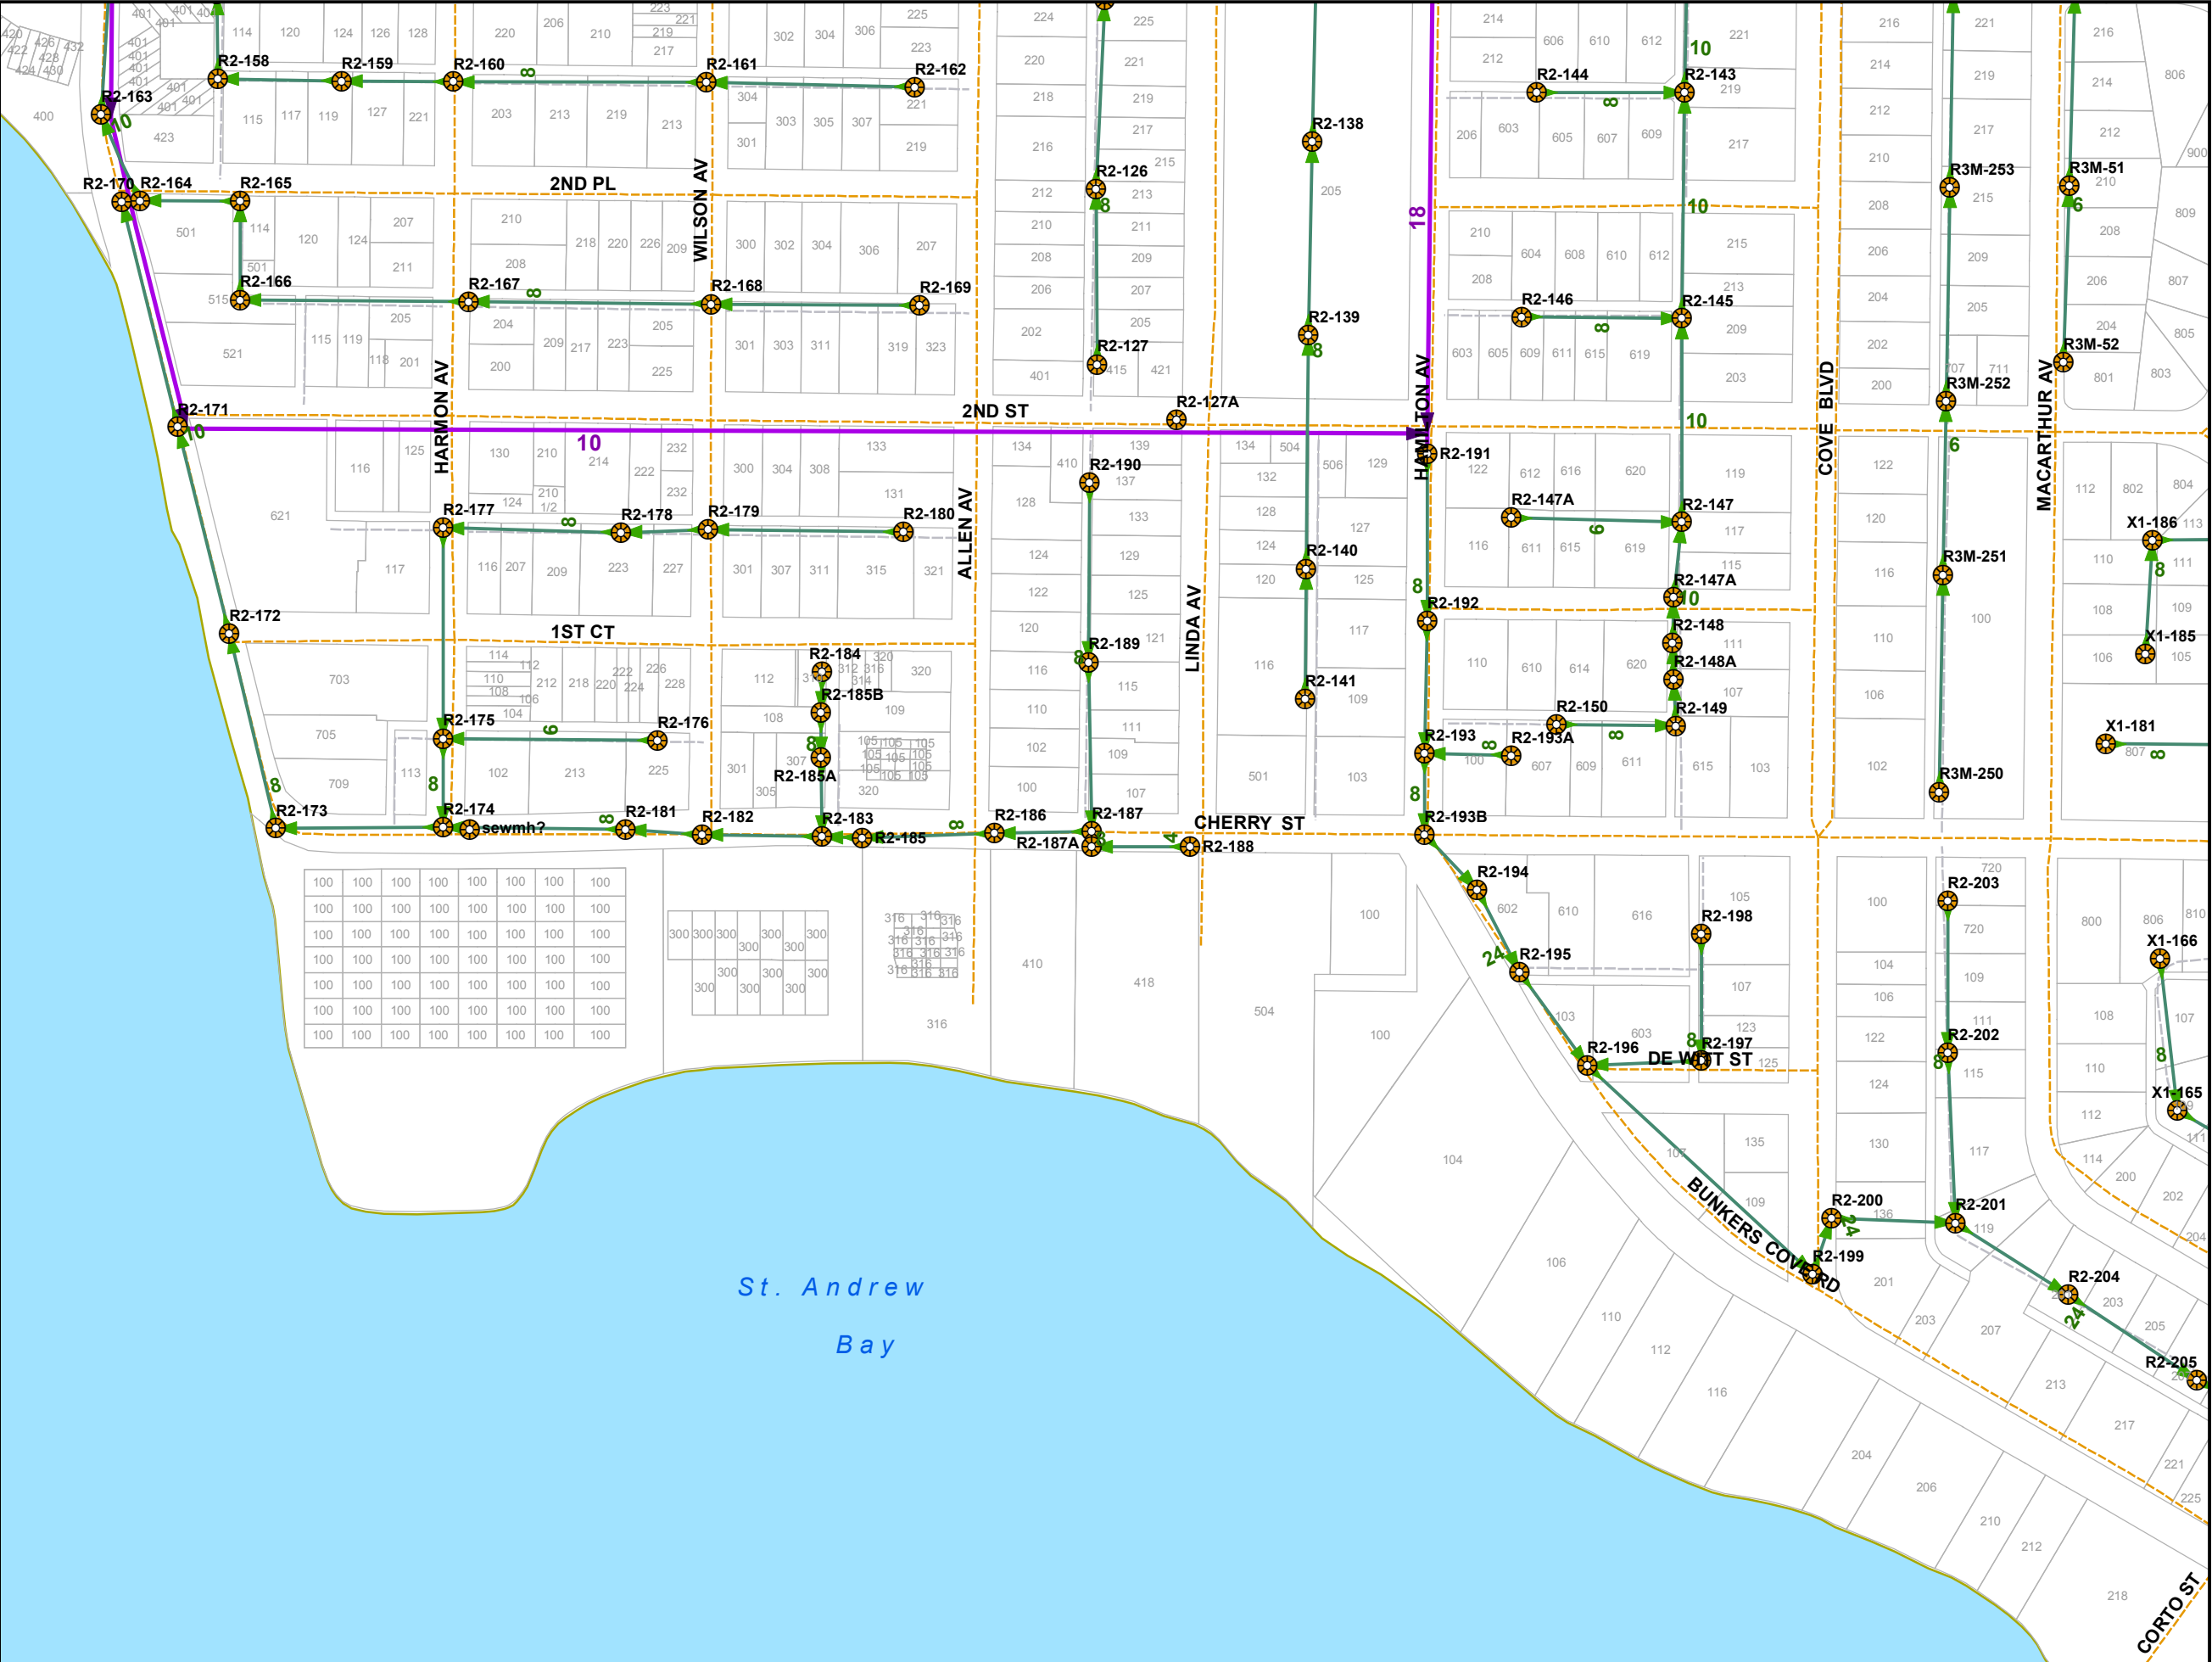



Sewer Distribution Features

-  Lift Station
-  Sewer Valve
-  Manhole
-  Sewer Outfall
-  Gravity Main
-  Force Main
-  Major Road
-  Minor Road
-  Alley
-  PC/Private
-  Private
-  Trail
-  Railroad
-  Parcels
-  City of Panama City Limits
-  Outside City Limits

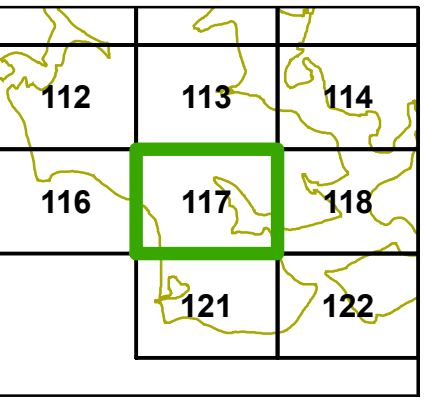


This information is provided with the understanding that the conclusions drawn from such information are solely the responsibility of the user. The GIS data is not a legal representation of the features depicted, and any assumption of the legal status of this data is hereby disclaimed. All Utilities should be verified in the field.

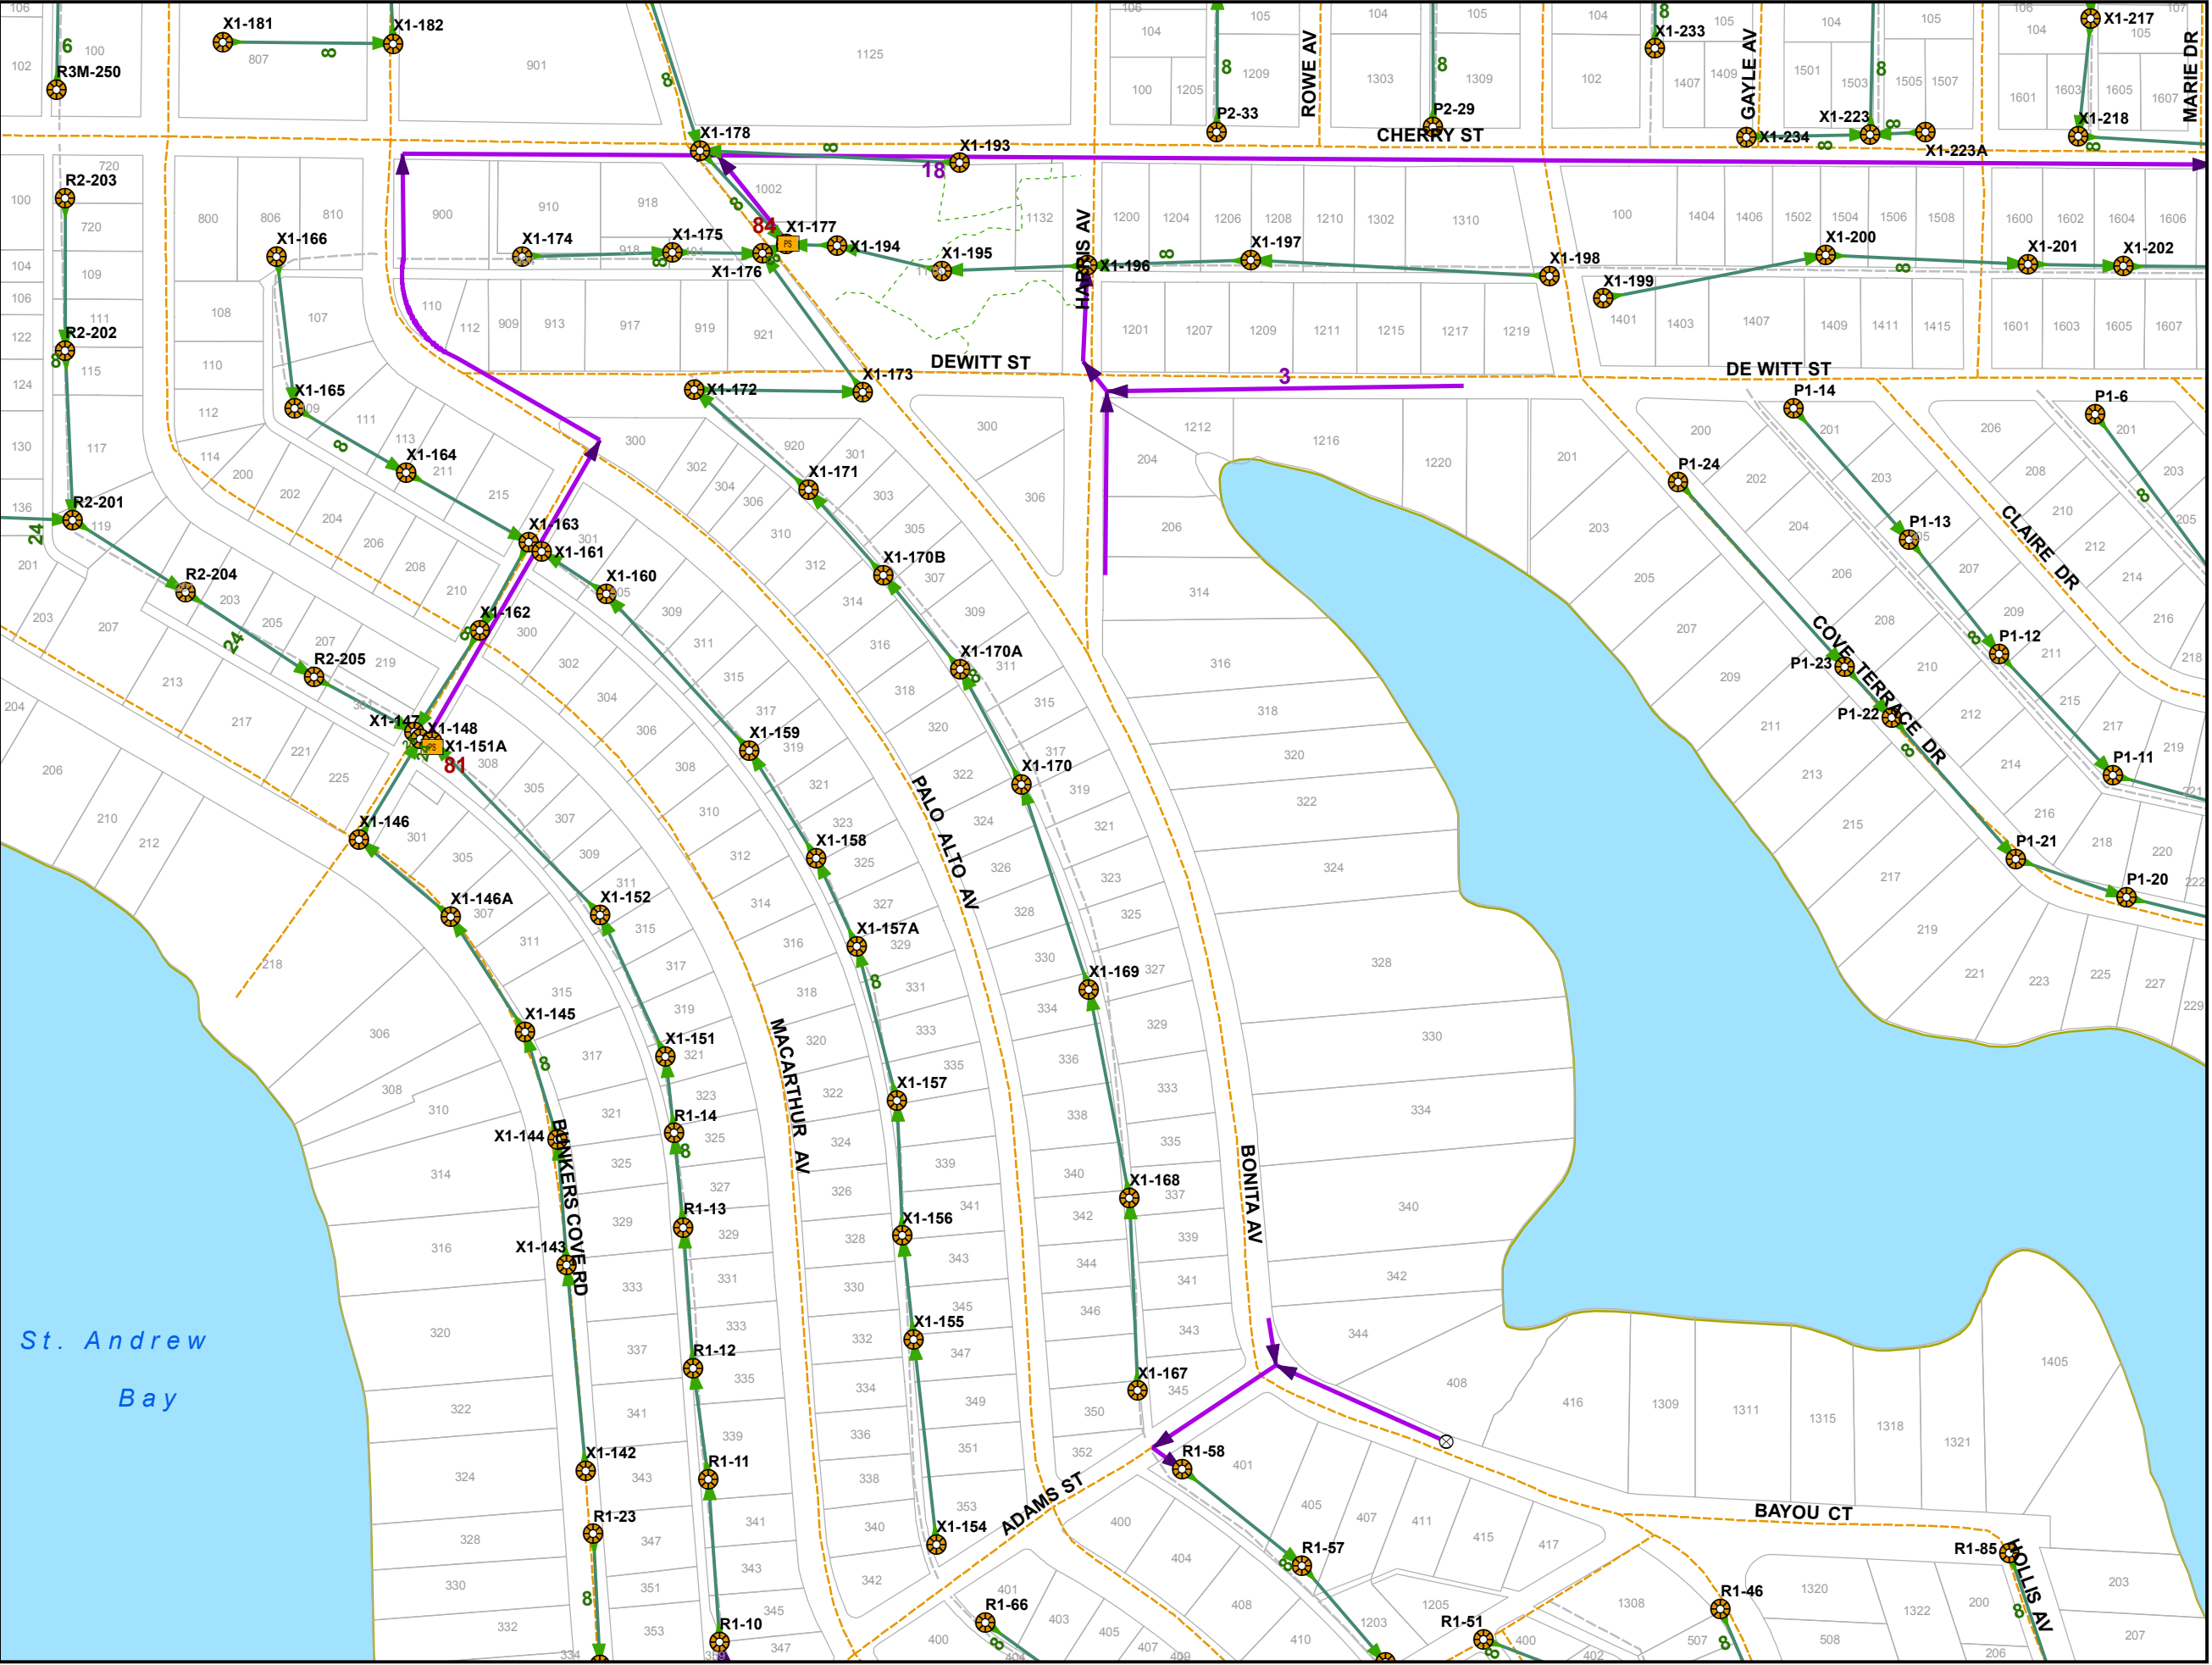

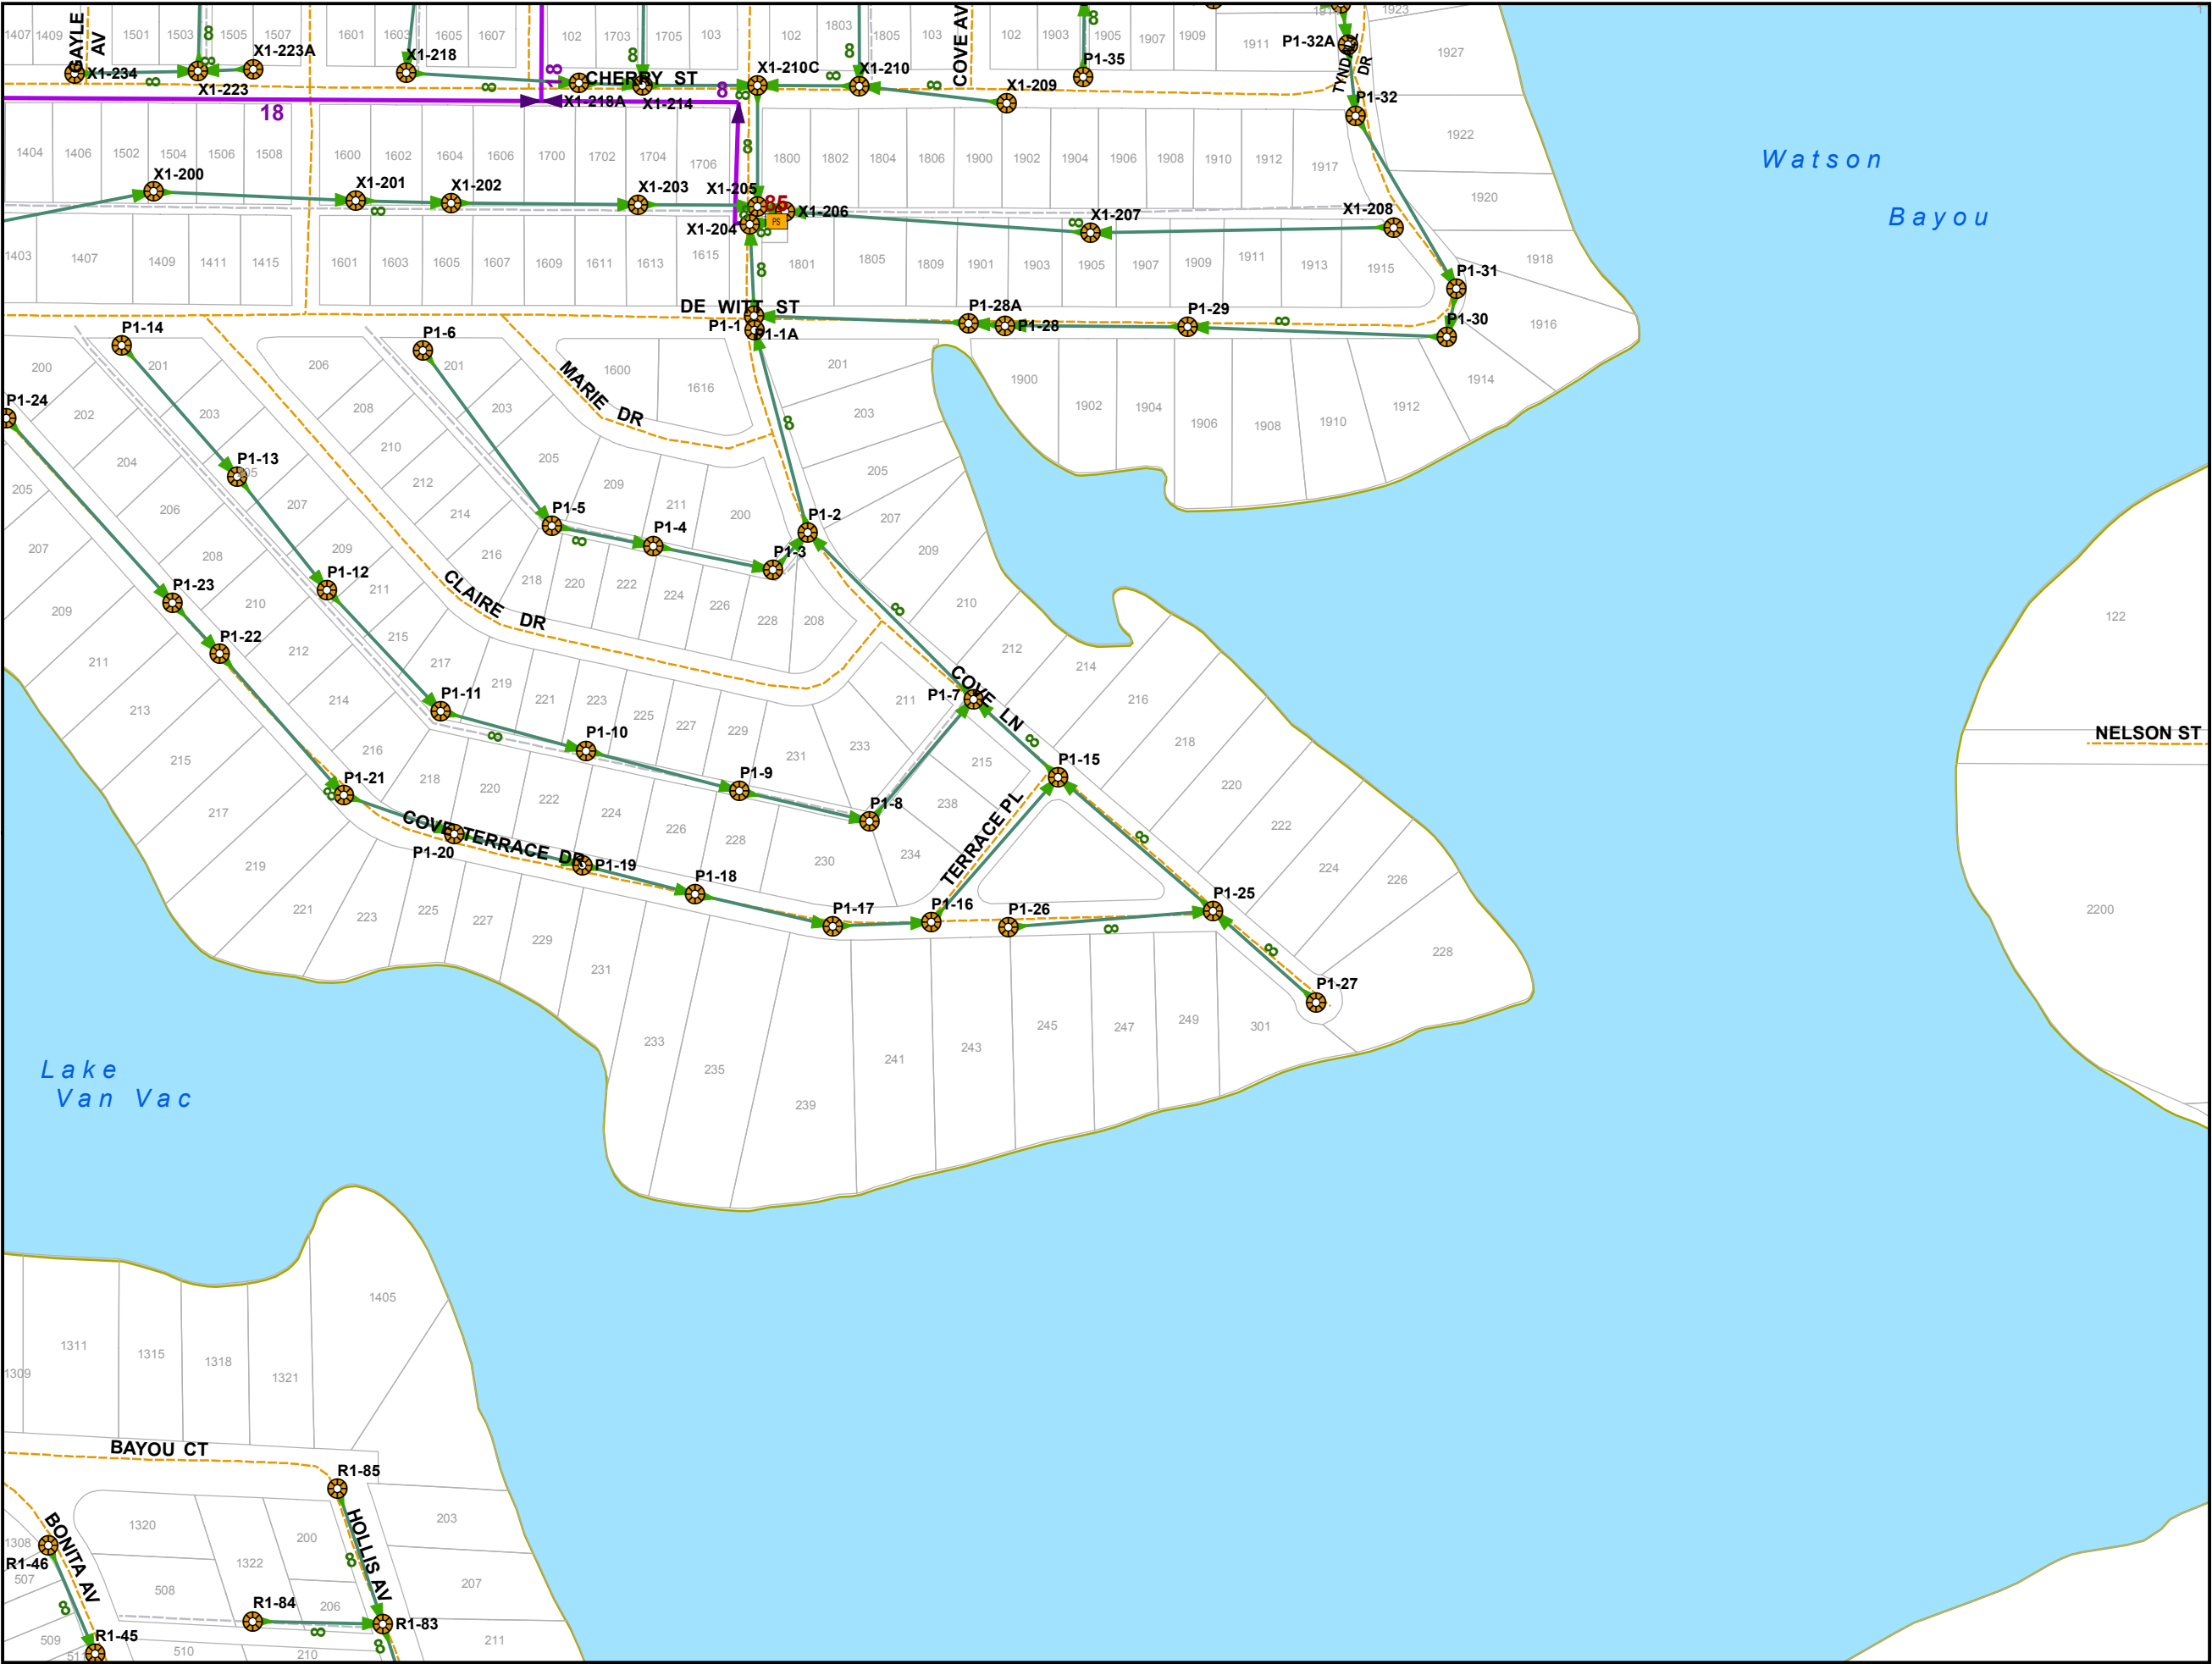

Sewer Distribution Features



- Lift Station
- Sewer Valve
- Manhole
- Sewer Outfall
- Gravity Main
- Force Main
- Major Road
- Minor Road
- Alley
- PC/Private
- Private
- Trail
- Railroad
- Parcels
- City of Panama City Limits
- Outside City Limits

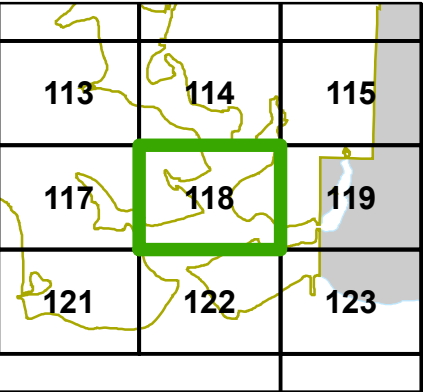


This information is provided with the understanding that the conclusions drawn from such information are solely the responsibility of the user. The GIS data is not a legal representation of the features depicted, and any assumption of the legal status of this data is hereby disclaimed. All Utilities should be verified in the field.


Sewer Distribution Features

- Lift Station
- Sewer Valve
- Manhole
- Sewer Outfall
- Gravity Main
- Force Main
- Major Road
- Minor Road
- Alley
- PC/Private
- Private
- Trail
- Railroad
- Parcels
- City of Panama City Limits
- Outside City Limits

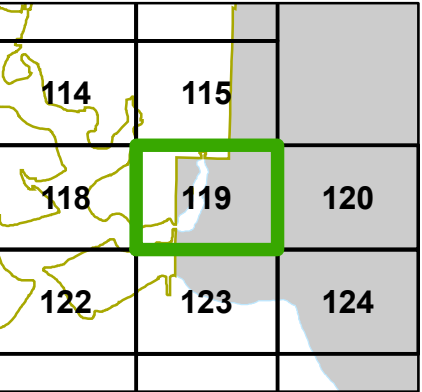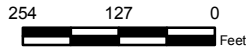


This information is provided with the understanding that the conclusions drawn from such information are solely the responsibility of the user. The GIS data is not a legal representation of the features depicted, and any assumption of the legal status of this data is hereby disclaimed. All Utilities should be verified in the field.

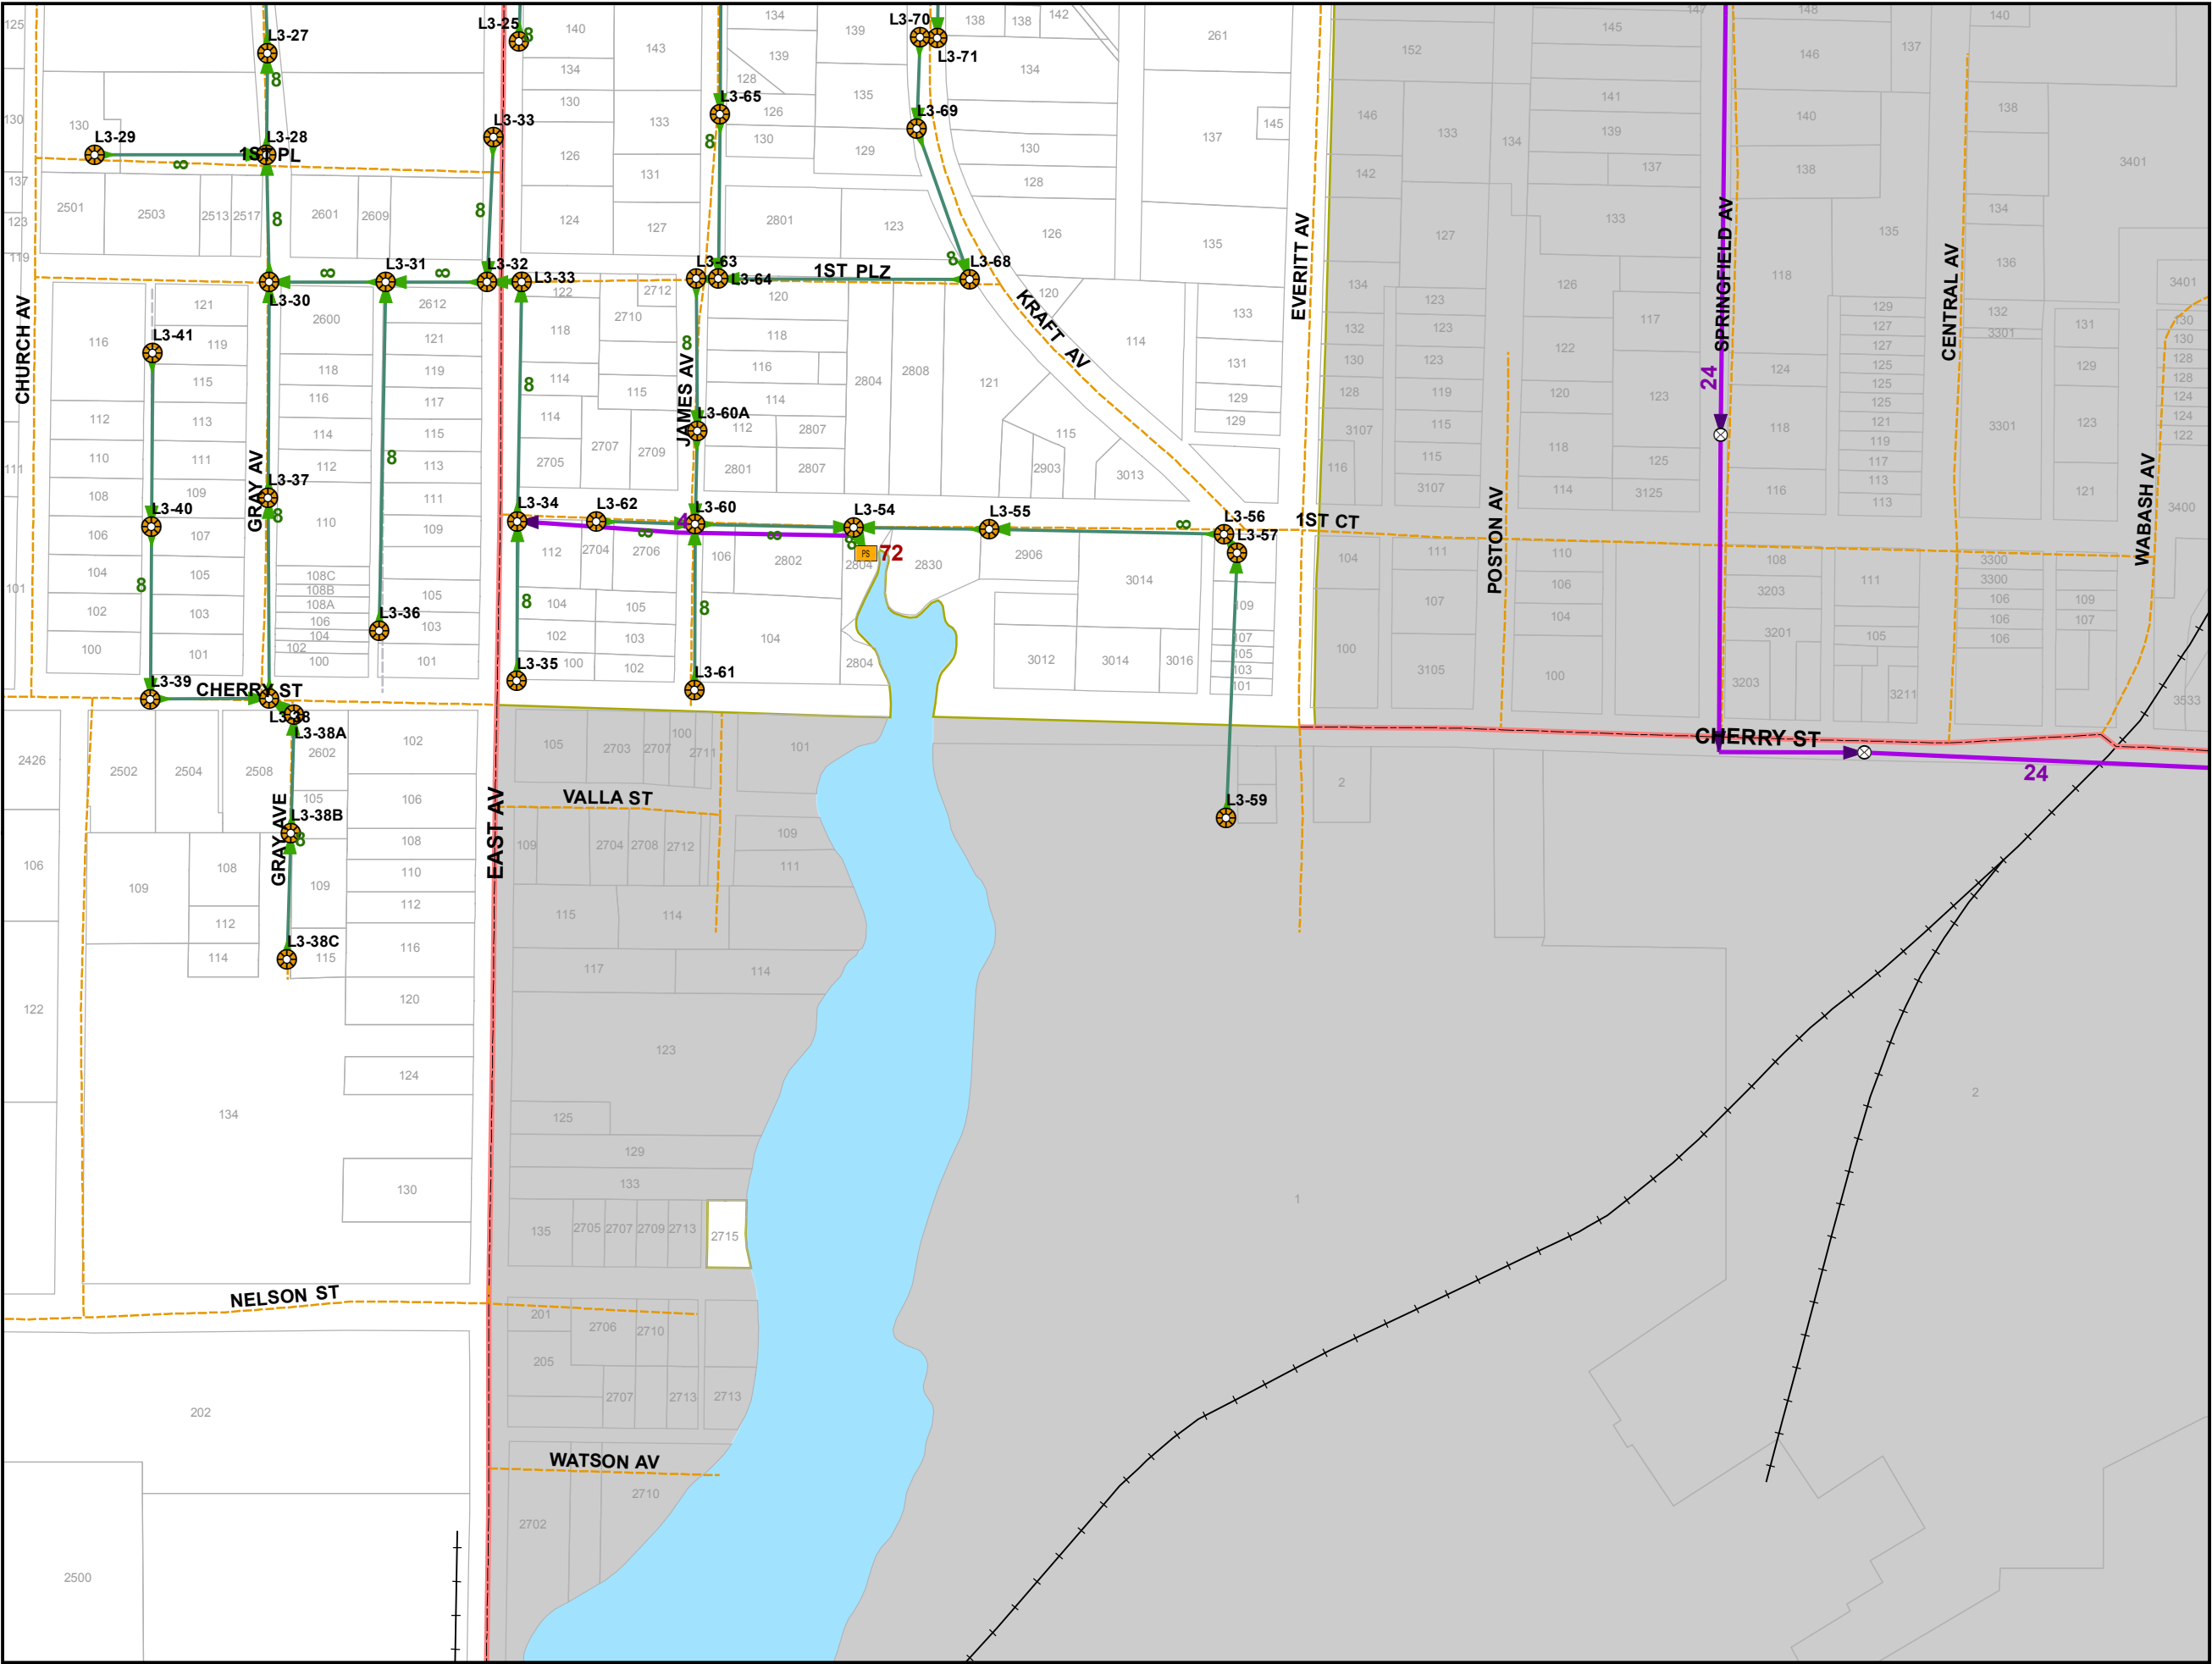

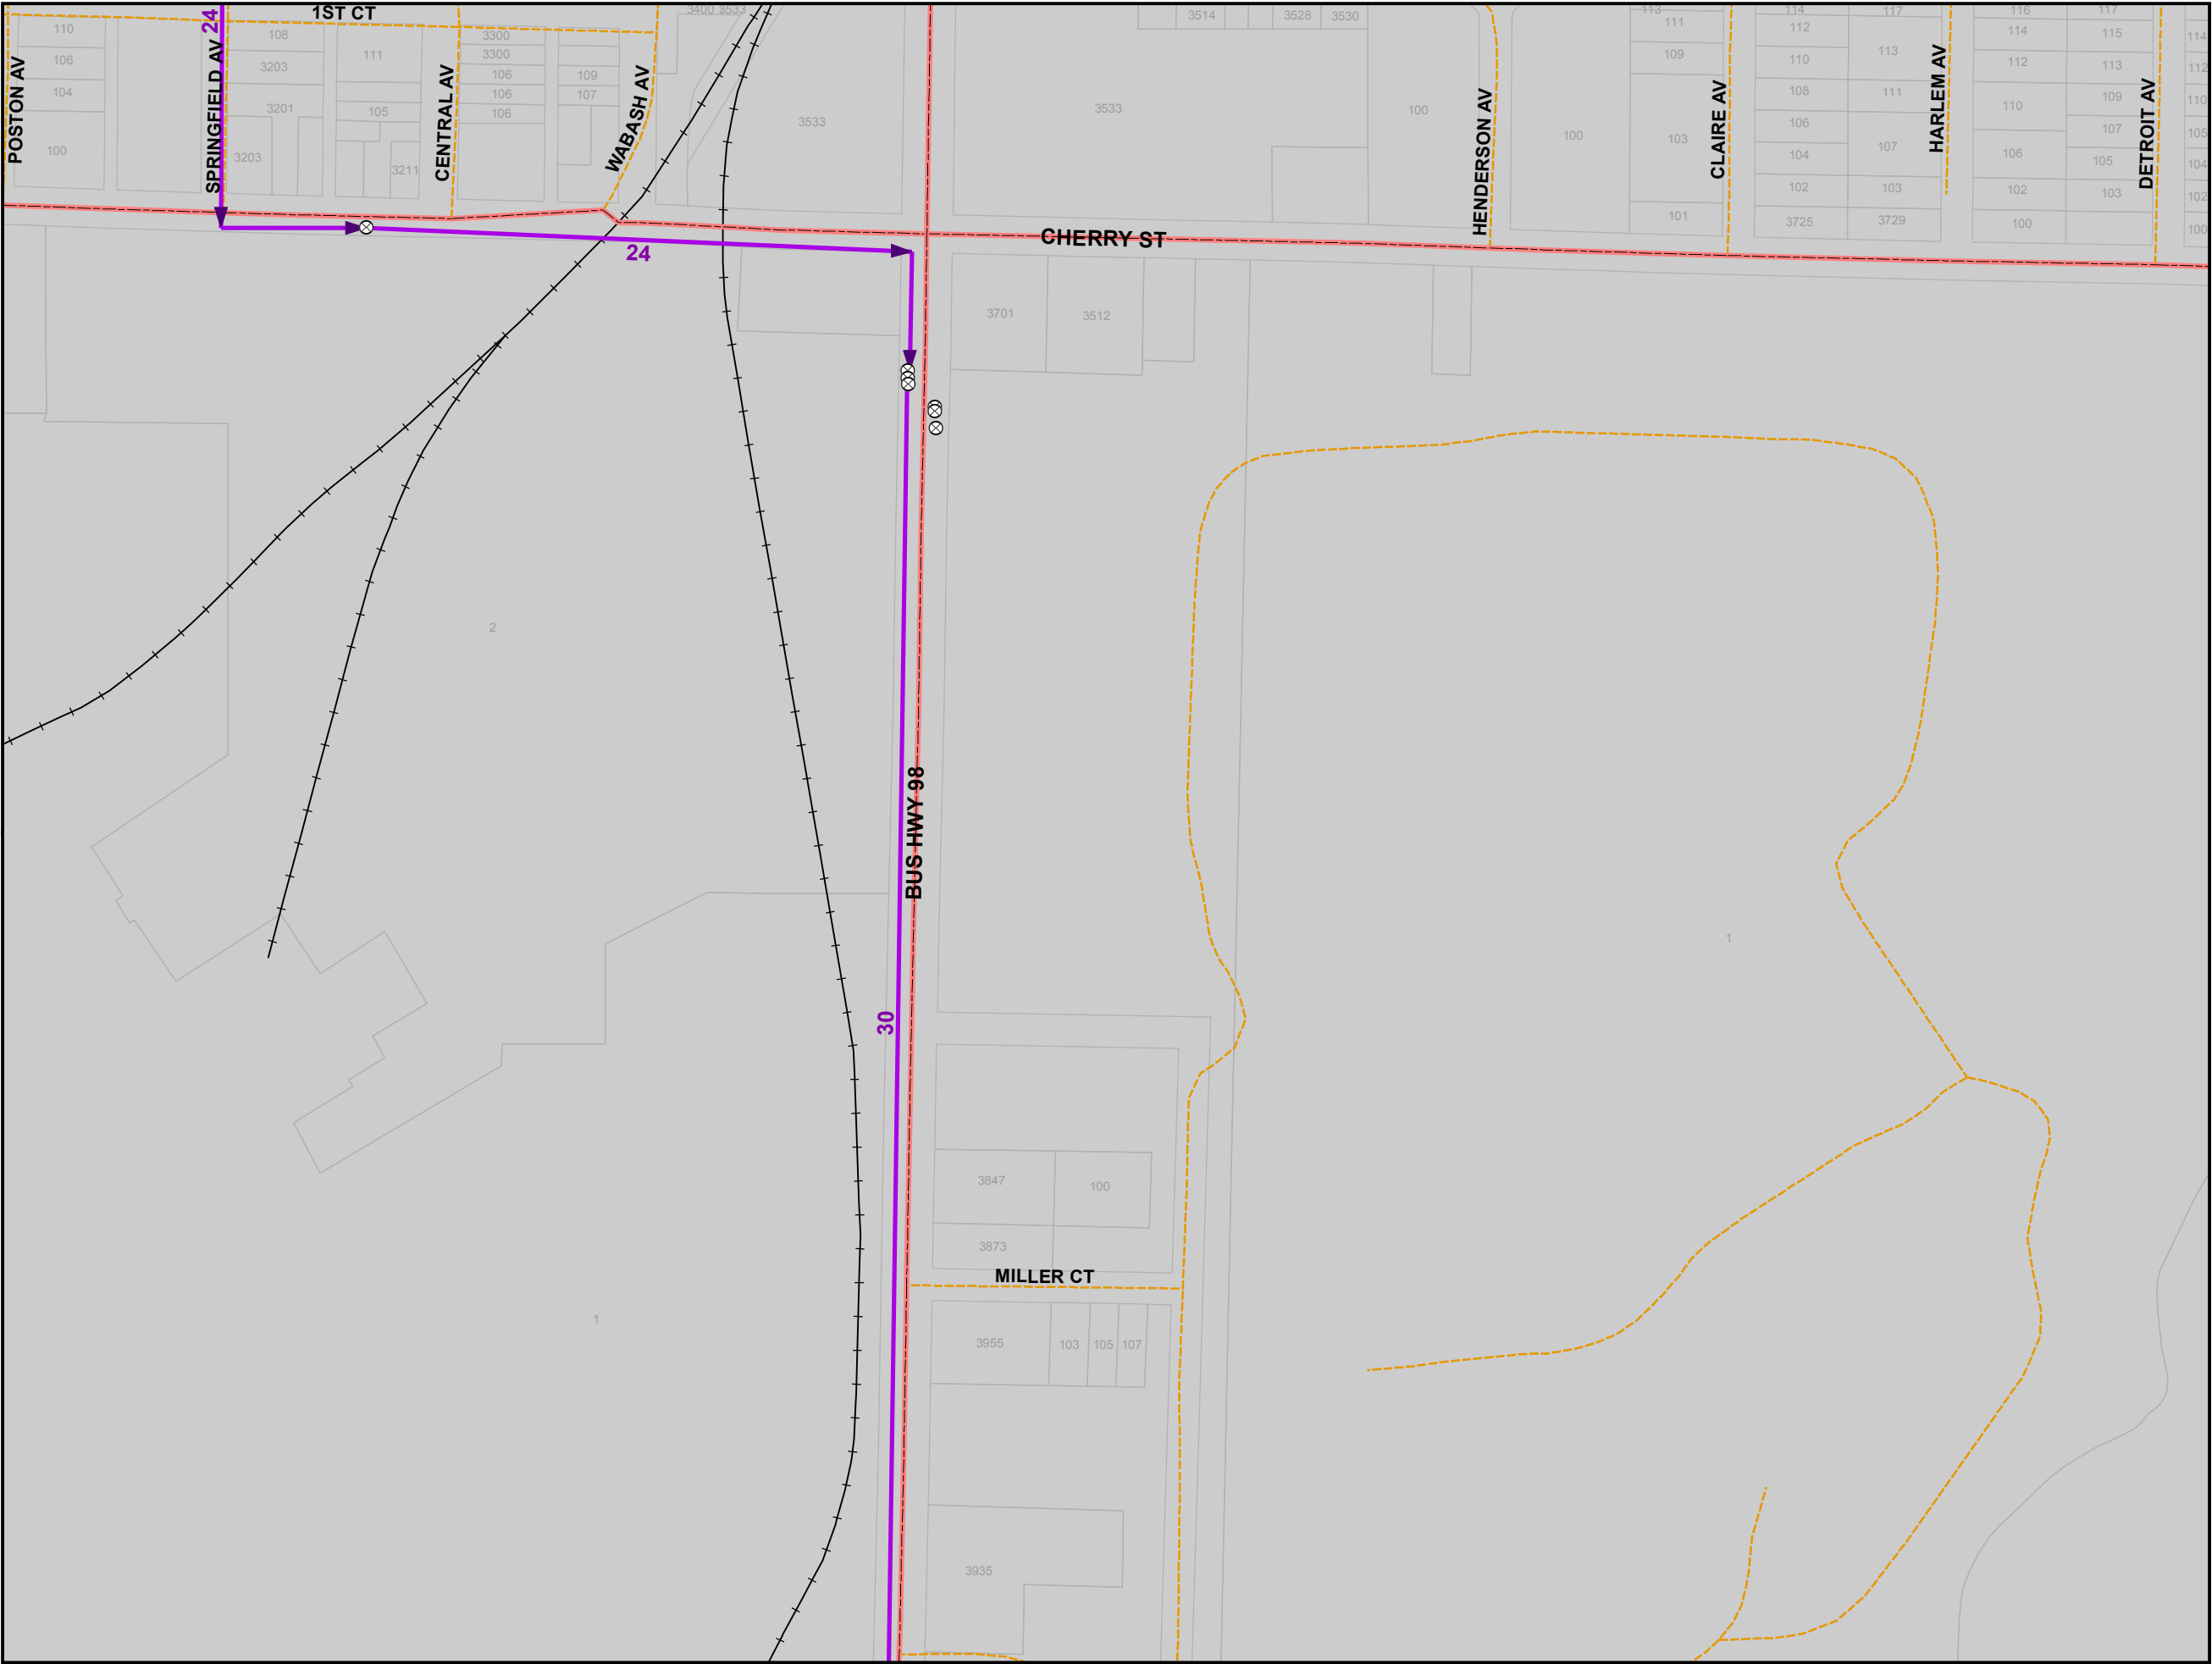


Sewer Distribution Features


- Lift Station
- Sewer Valve
- Manhole
- Sewer Outfall
- Gravity Main
- Force Main
- Major Road
- Minor Road
- Alley
- PC/Private
- Private
- Trail
- Railroad
- Parcels
- City of Panama City Limits
- Outside City Limits

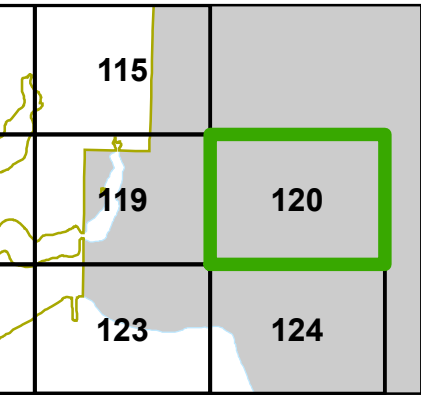

This information is provided with the understanding that the conclusions drawn from such information are solely the responsibility of the user. The GIS data is not a legal representation of the features depicted, and any assumption of the legal status of this data is hereby disclaimed. All Utilities should be verified in the field.

Sewer Distribution Features

 -  Lift Station
-  Sewer Valve
-  Manhole
-  Sewer Outfall
-  Gravity Main
-  Force Main
-  Major Road
-  Minor Road
-  Alley
-  PC/Private
-  Private
-  Trail
-  Railroad
-  Parcels
-  City of Panama City Limits
-  Outside City Limits

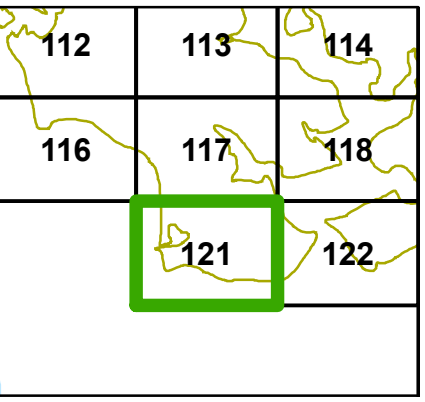


This information is provided with the understanding that the conclusions drawn from such information are solely the responsibility of the user. The GIS data is not a legal representation of the features depicted, and any assumption of the legal status of this data is hereby disclaimed. All Utilities should be verified in the field.




Sewer Distribution Features

-  Lift Station
-  Sewer Valve
-  Manhole
-  Sewer Outfall
-  Gravity Main
-  Force Main
-  Major Road
-  Minor Road
-  Alley
-  PC/Private
-  Private
-  Trail
-  Railroad
-  Parcels
-  City of Panama City Limits
-  Outside City Limits

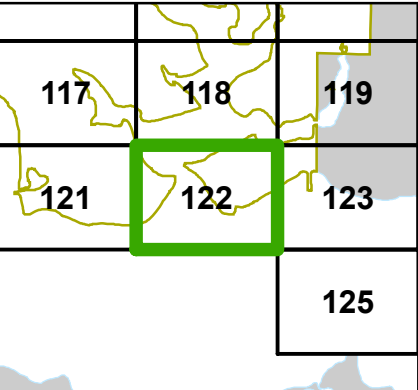



This information is provided with the understanding that the conclusions drawn from such information are solely the responsibility of the user. The GIS data is not a legal representation of the features depicted, and any assumption of the legal status of this data is hereby disclaimed. All Utilities should be verified in the field.

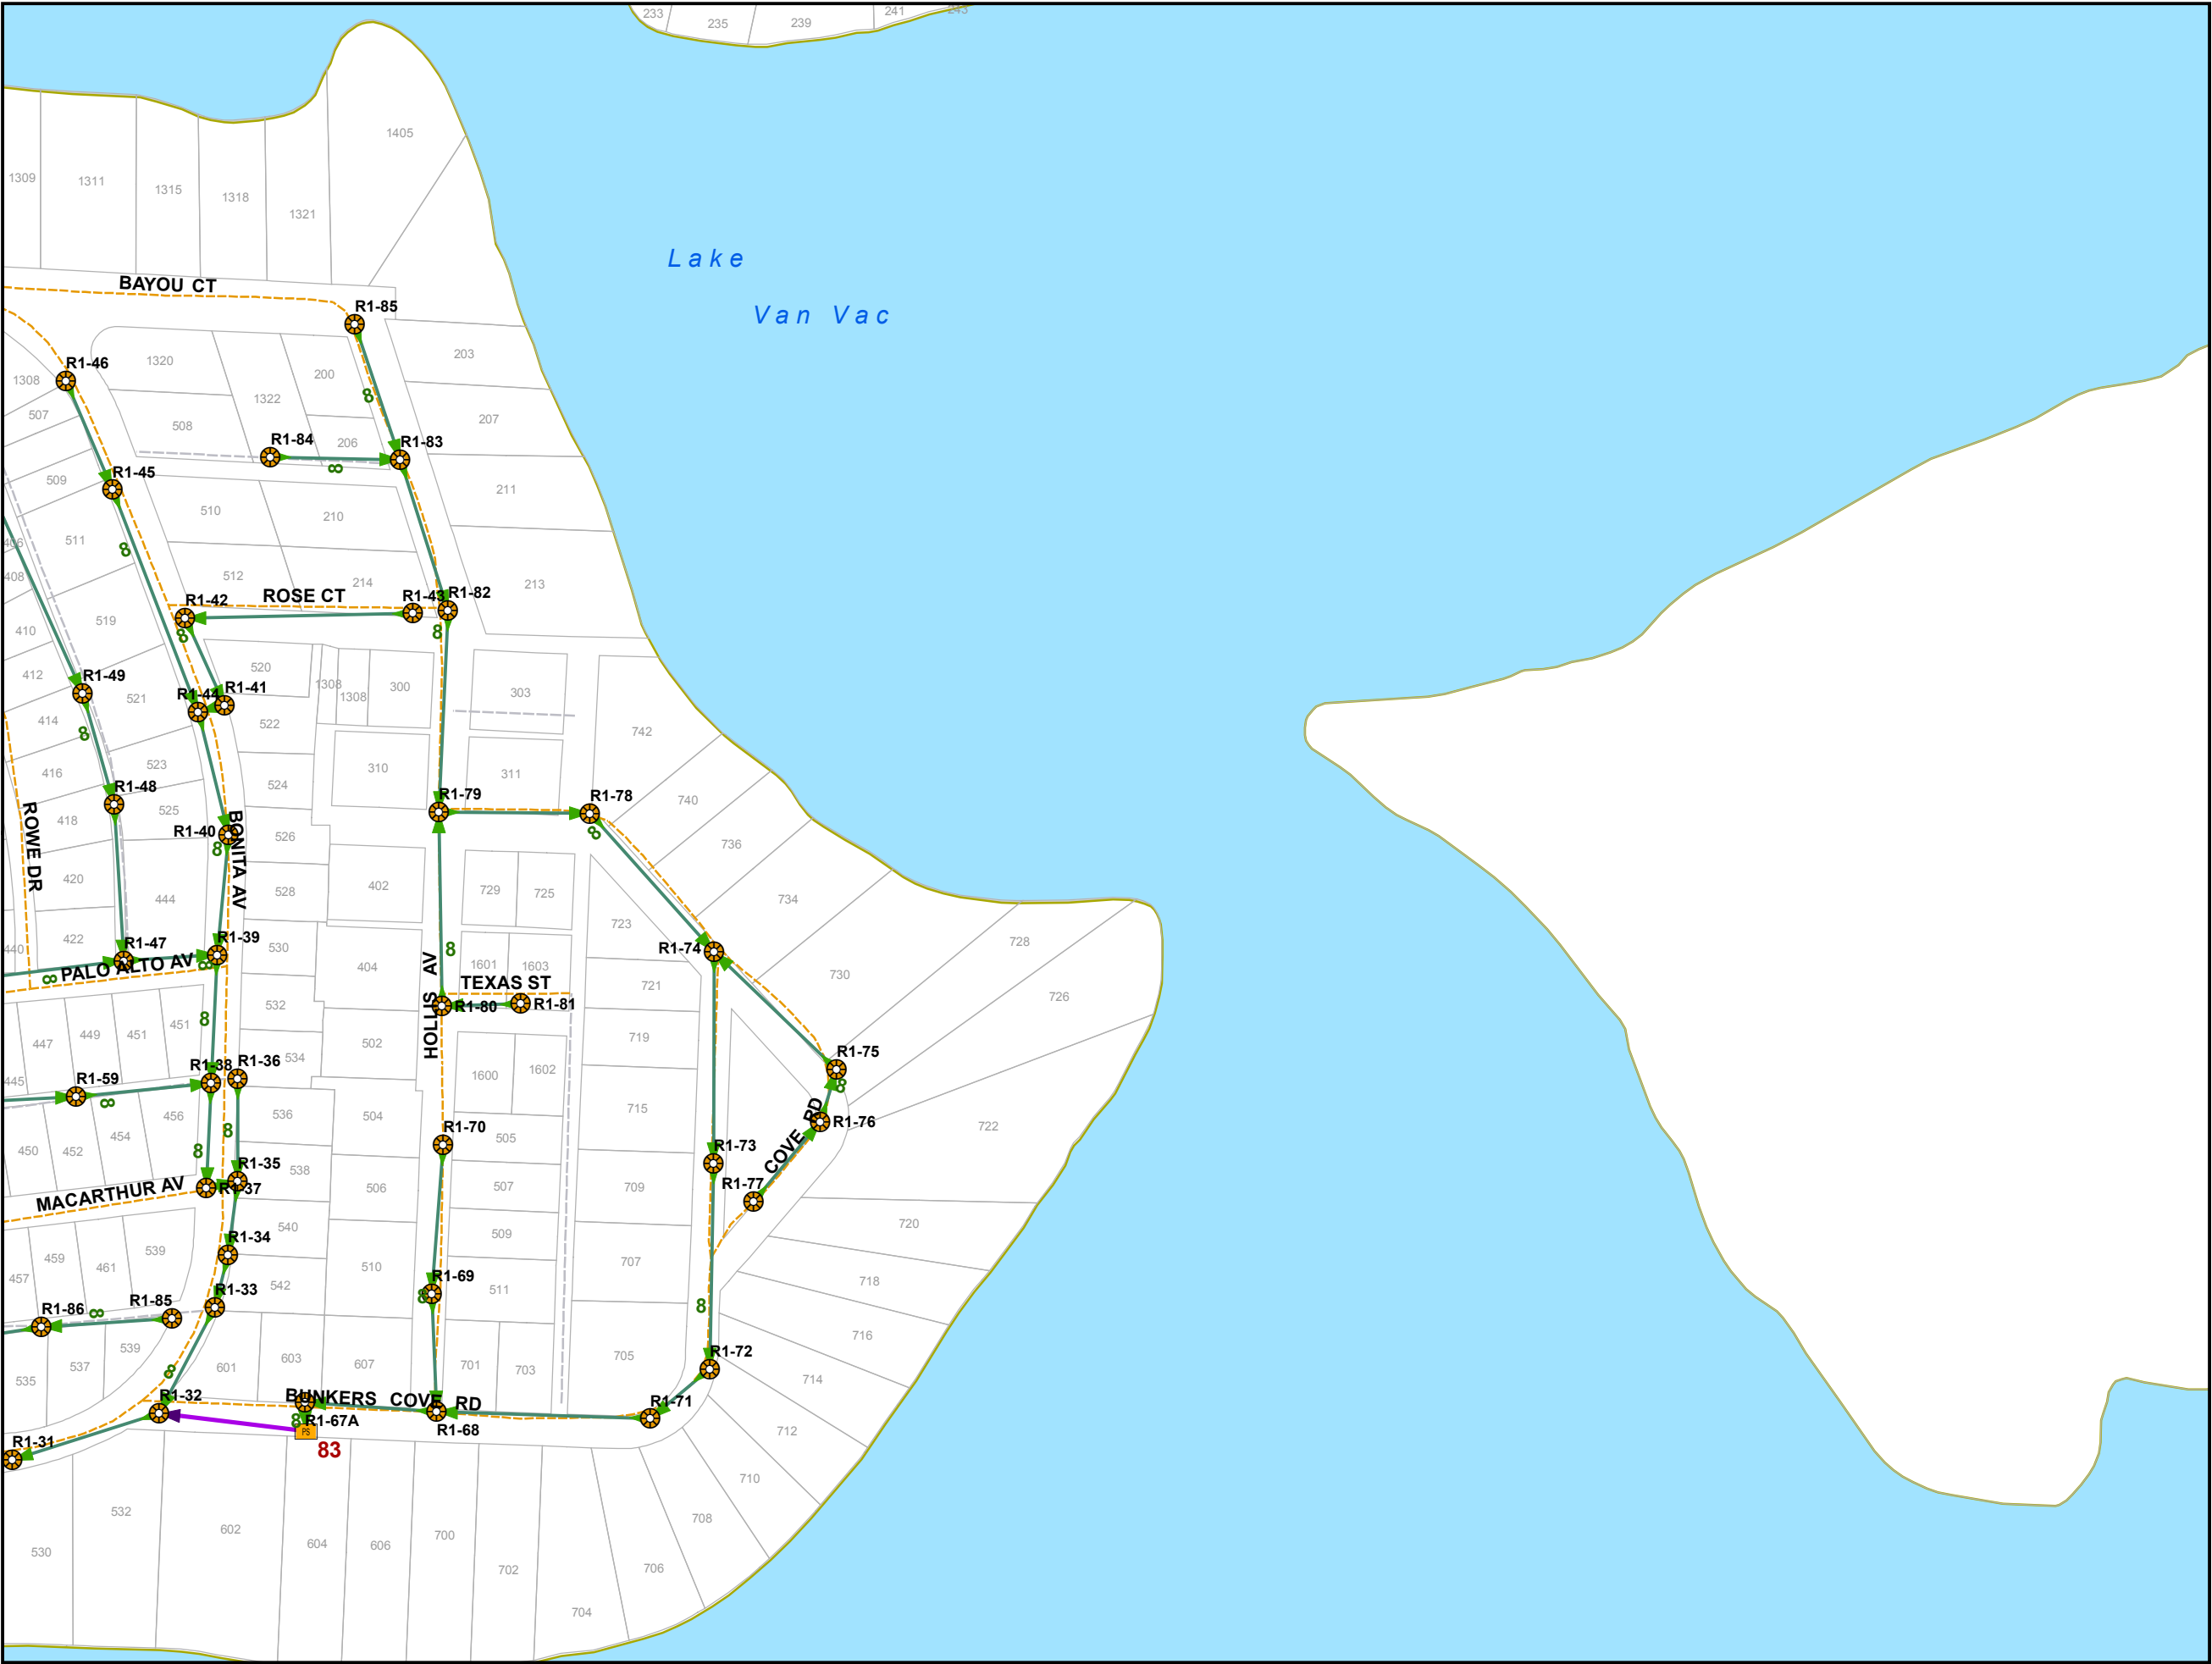

123,124 & 125

Sewer Distribution Features

-  Lift Station
-  Sewer Valve
-  Manhole
-  Sewer Outfall
-  Gravity Main
-  Force Main
-  Major Road
-  Minor Road
-  Alley
-  PC/Private
-  Private
-  Trail
-  Railroad
-  Parcels
-  City of Panama City Limits
-  Outside City Limits

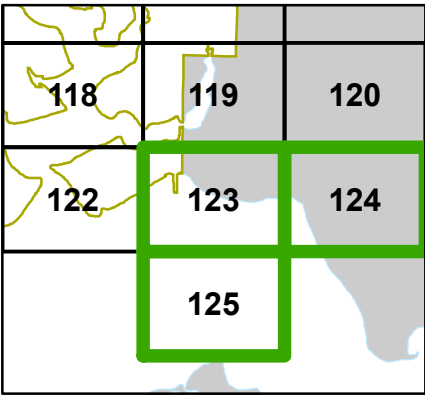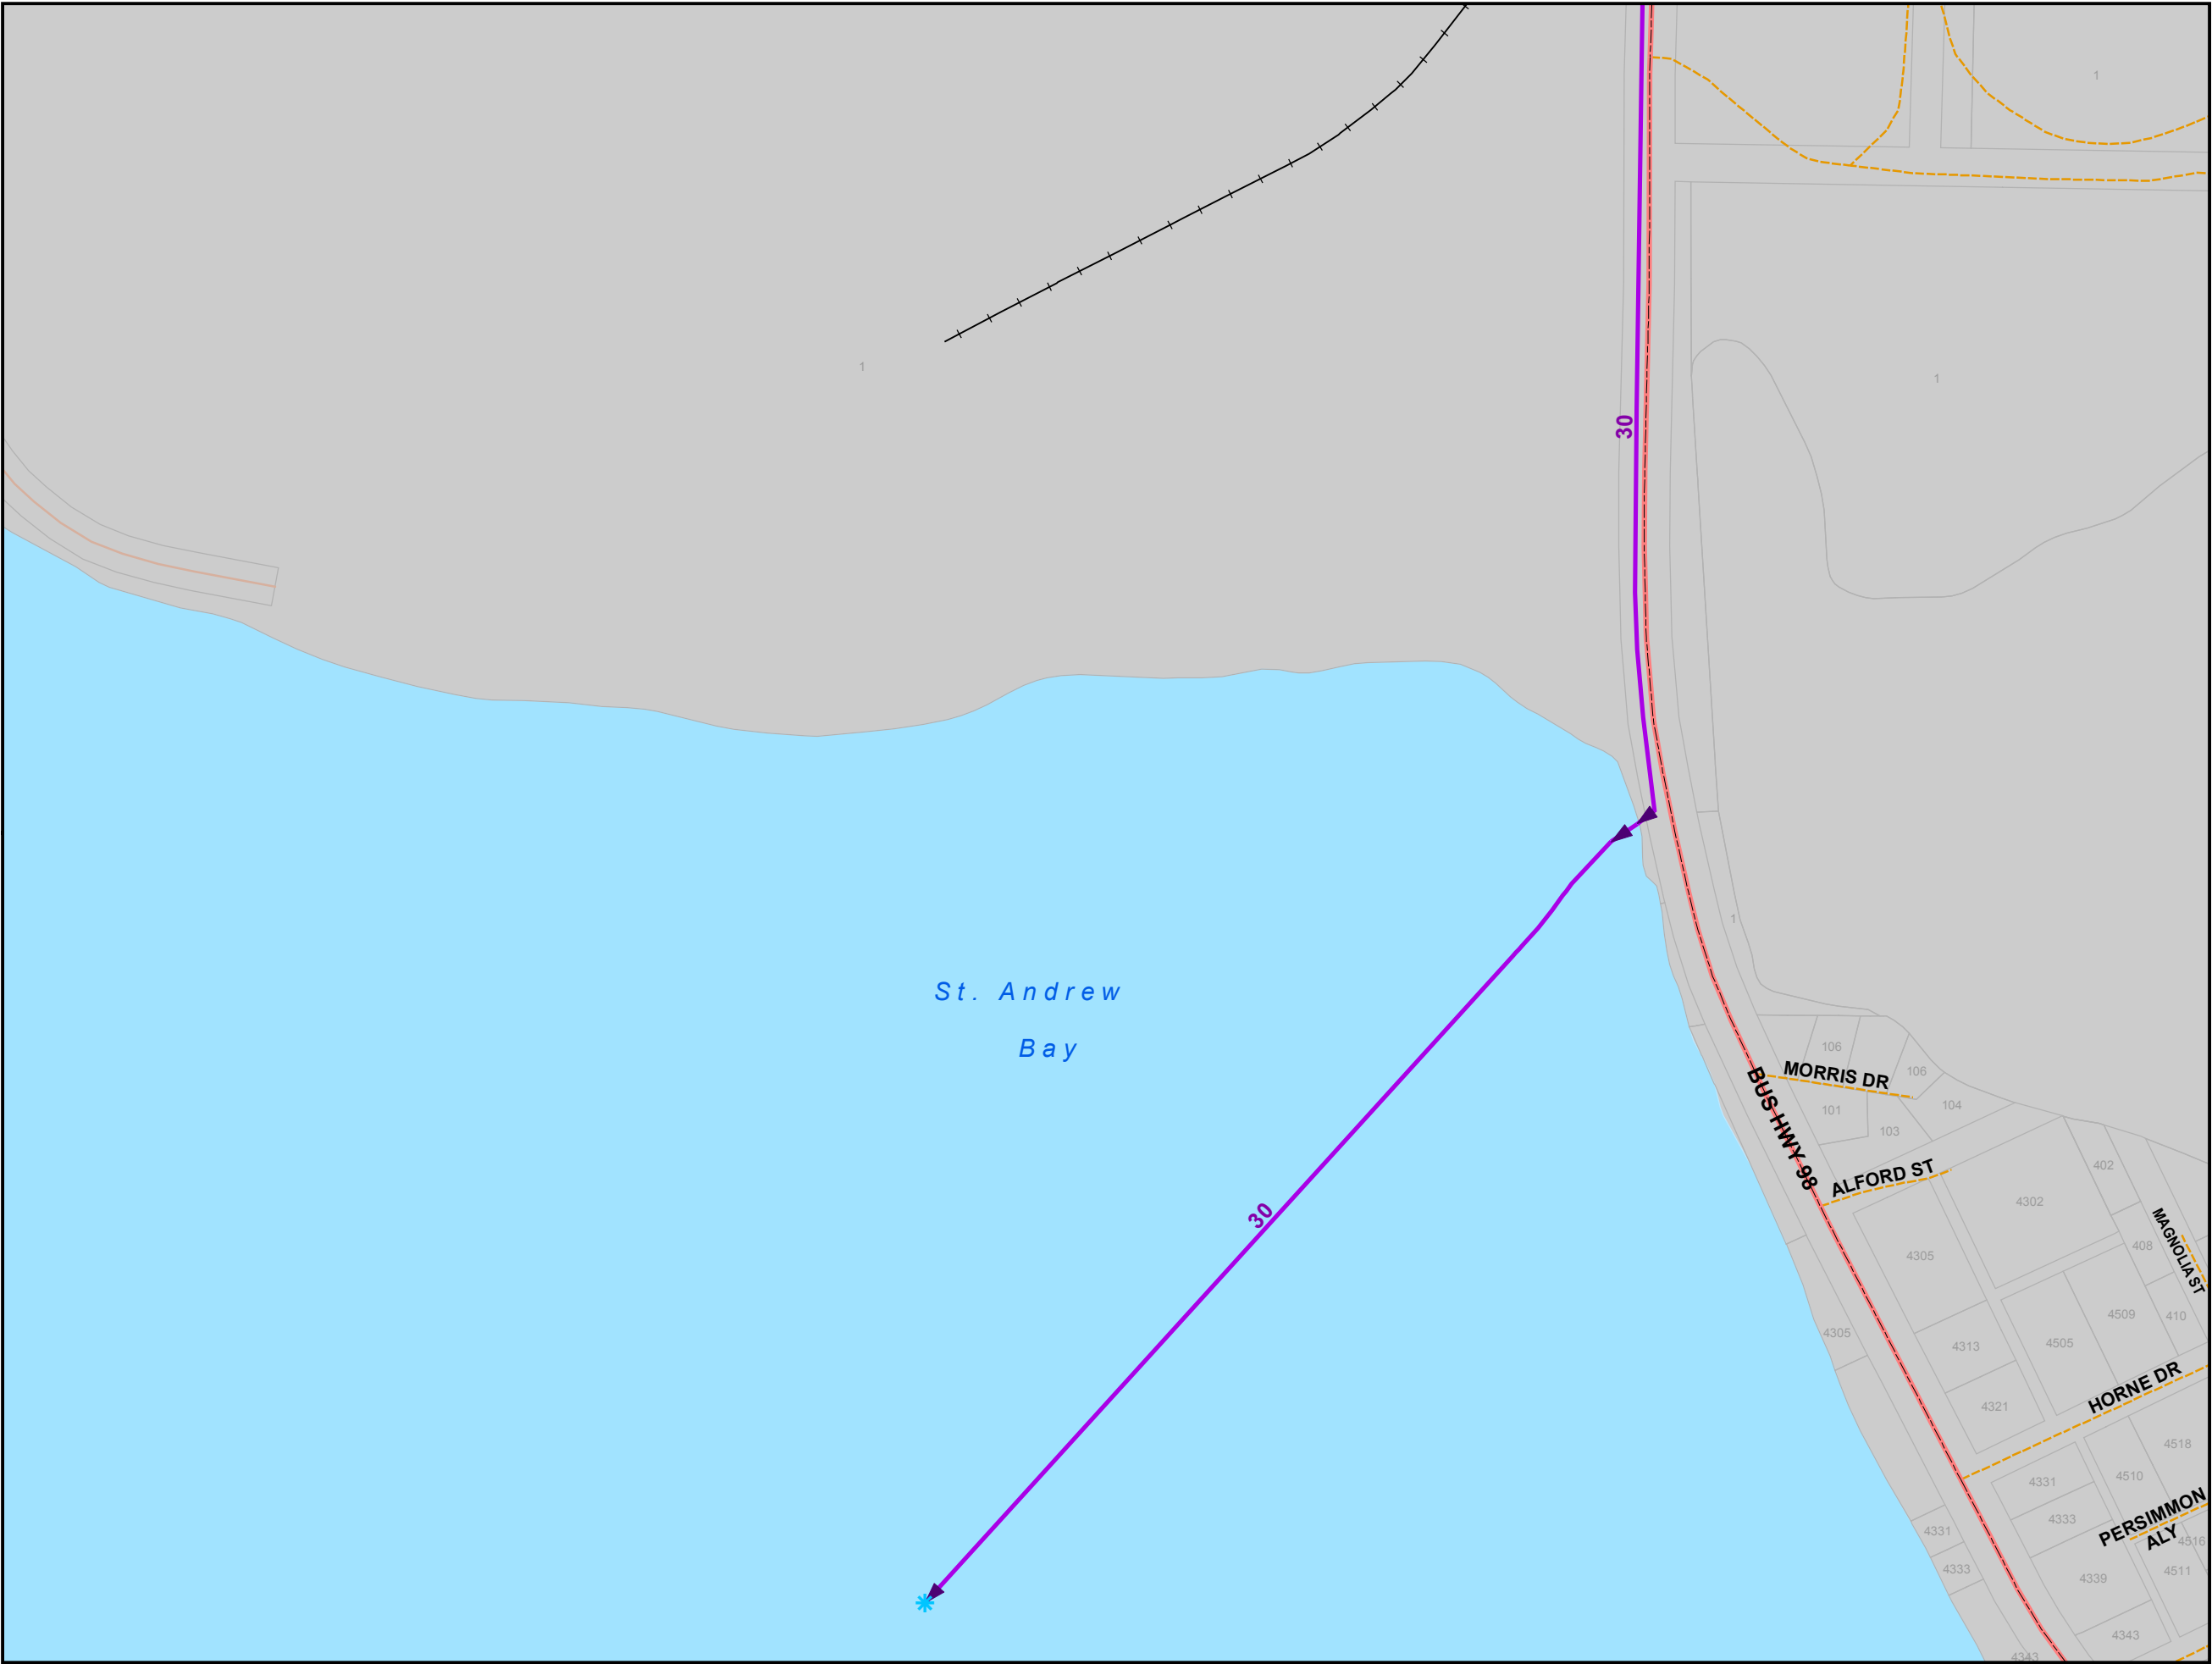

This information is provided with the understanding that the conclusions drawn from such information are solely the responsibility of the user. The GIS data is not a legal representation of the features depicted, and any assumption of the legal status of this data is hereby disclaimed. All Utilities should be verified in the field.